

CEILING  
8'-0"  
FLOOR  
CEILING  
8'-0"  
FLOOR




OPTIONAL PORCH

CEILING  
FLOOR  
CEILING  
FLOOR

BRANDYF 7/26/2024 9:10:16 AM


ACTUAL HOUSE MAY VARY FROM ELEVATION—ACCESS TO GRADE ON—SITE BY OTHERS

BUILDER	PBS MODEL		CUSTOMER	
	CITY	COUNTY	CITY	PBS MONROE
WIND SPEED	???	MPH	VULT	STATE
ORDER NO.	???	SNOW LOAD	???	STATE
ORDER #	???	FILE NO.	MONROE	RENDERED
DATE:	00/00/00	DRAWN BY:	INIT	STATUS:
				STAT
2853—TWO STORY FRONT ELEVATION  Professional Building Systems 200 Custom Ave. Middleburg, PA 17642 (888) 553-1414 WWW.PBSMODULAR.COM 				
PAGE:	2.1			

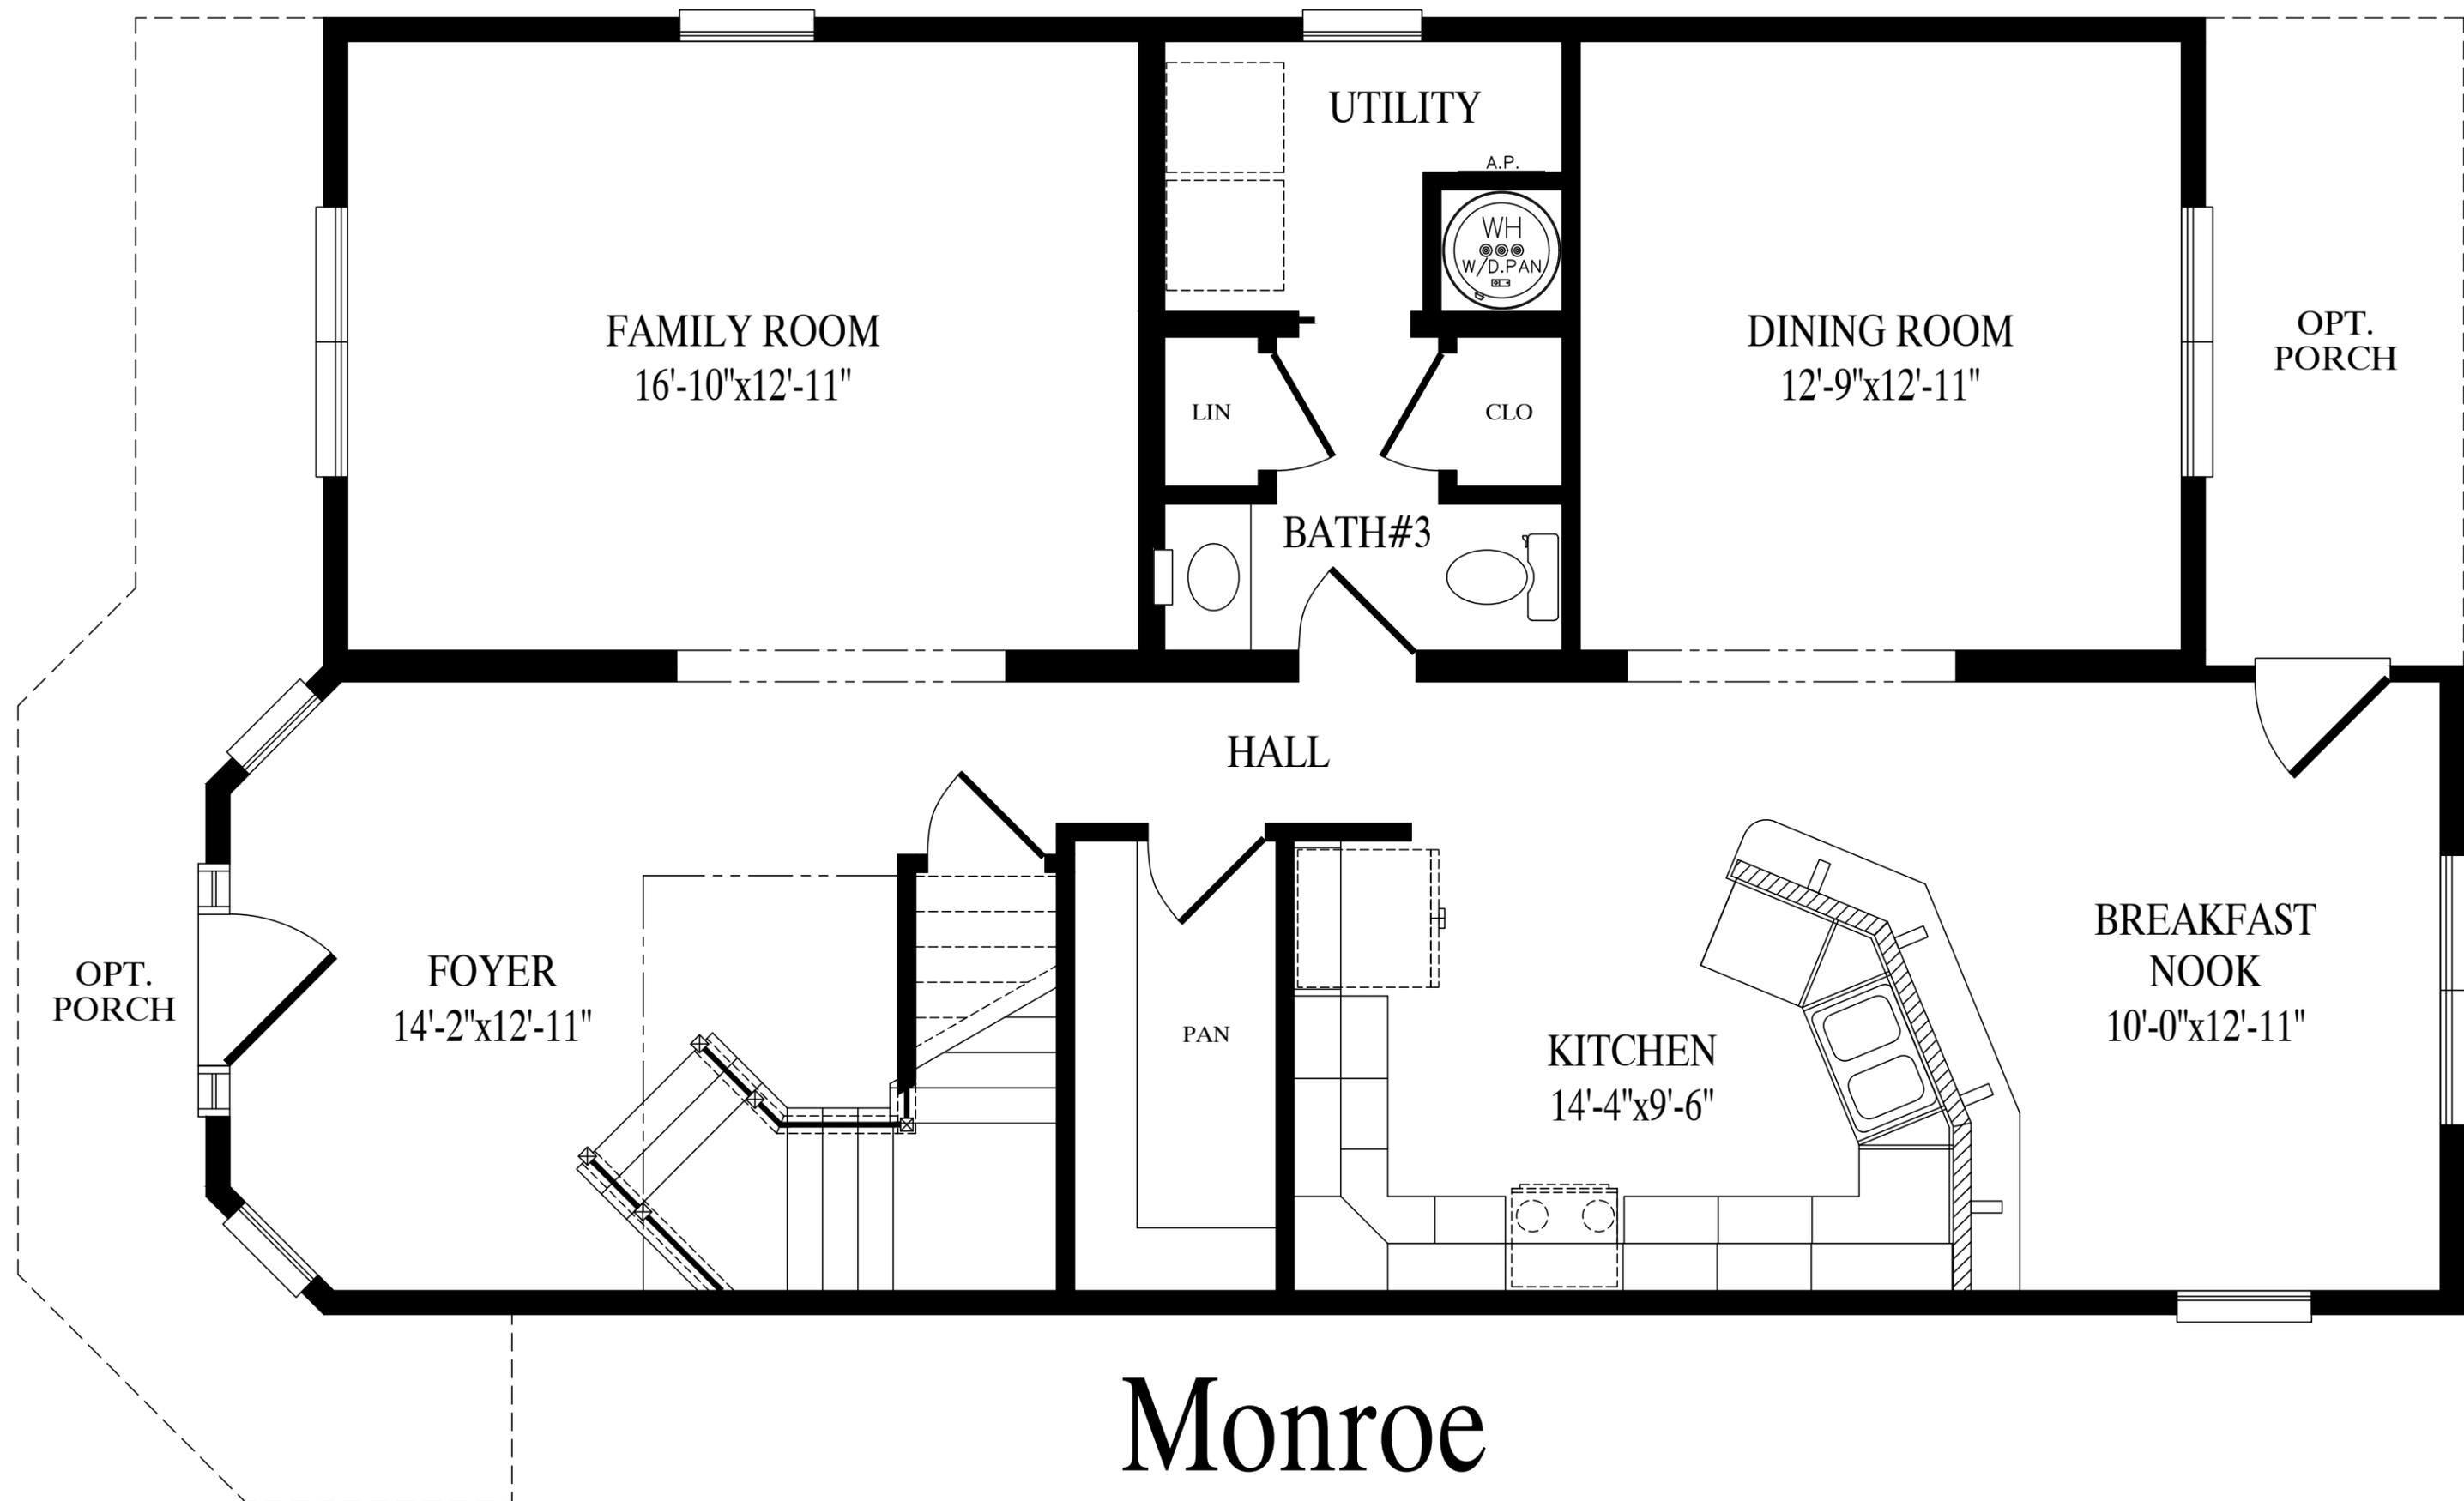

# Monroe

1204 Sq. Ft. Living Area 1st Fl

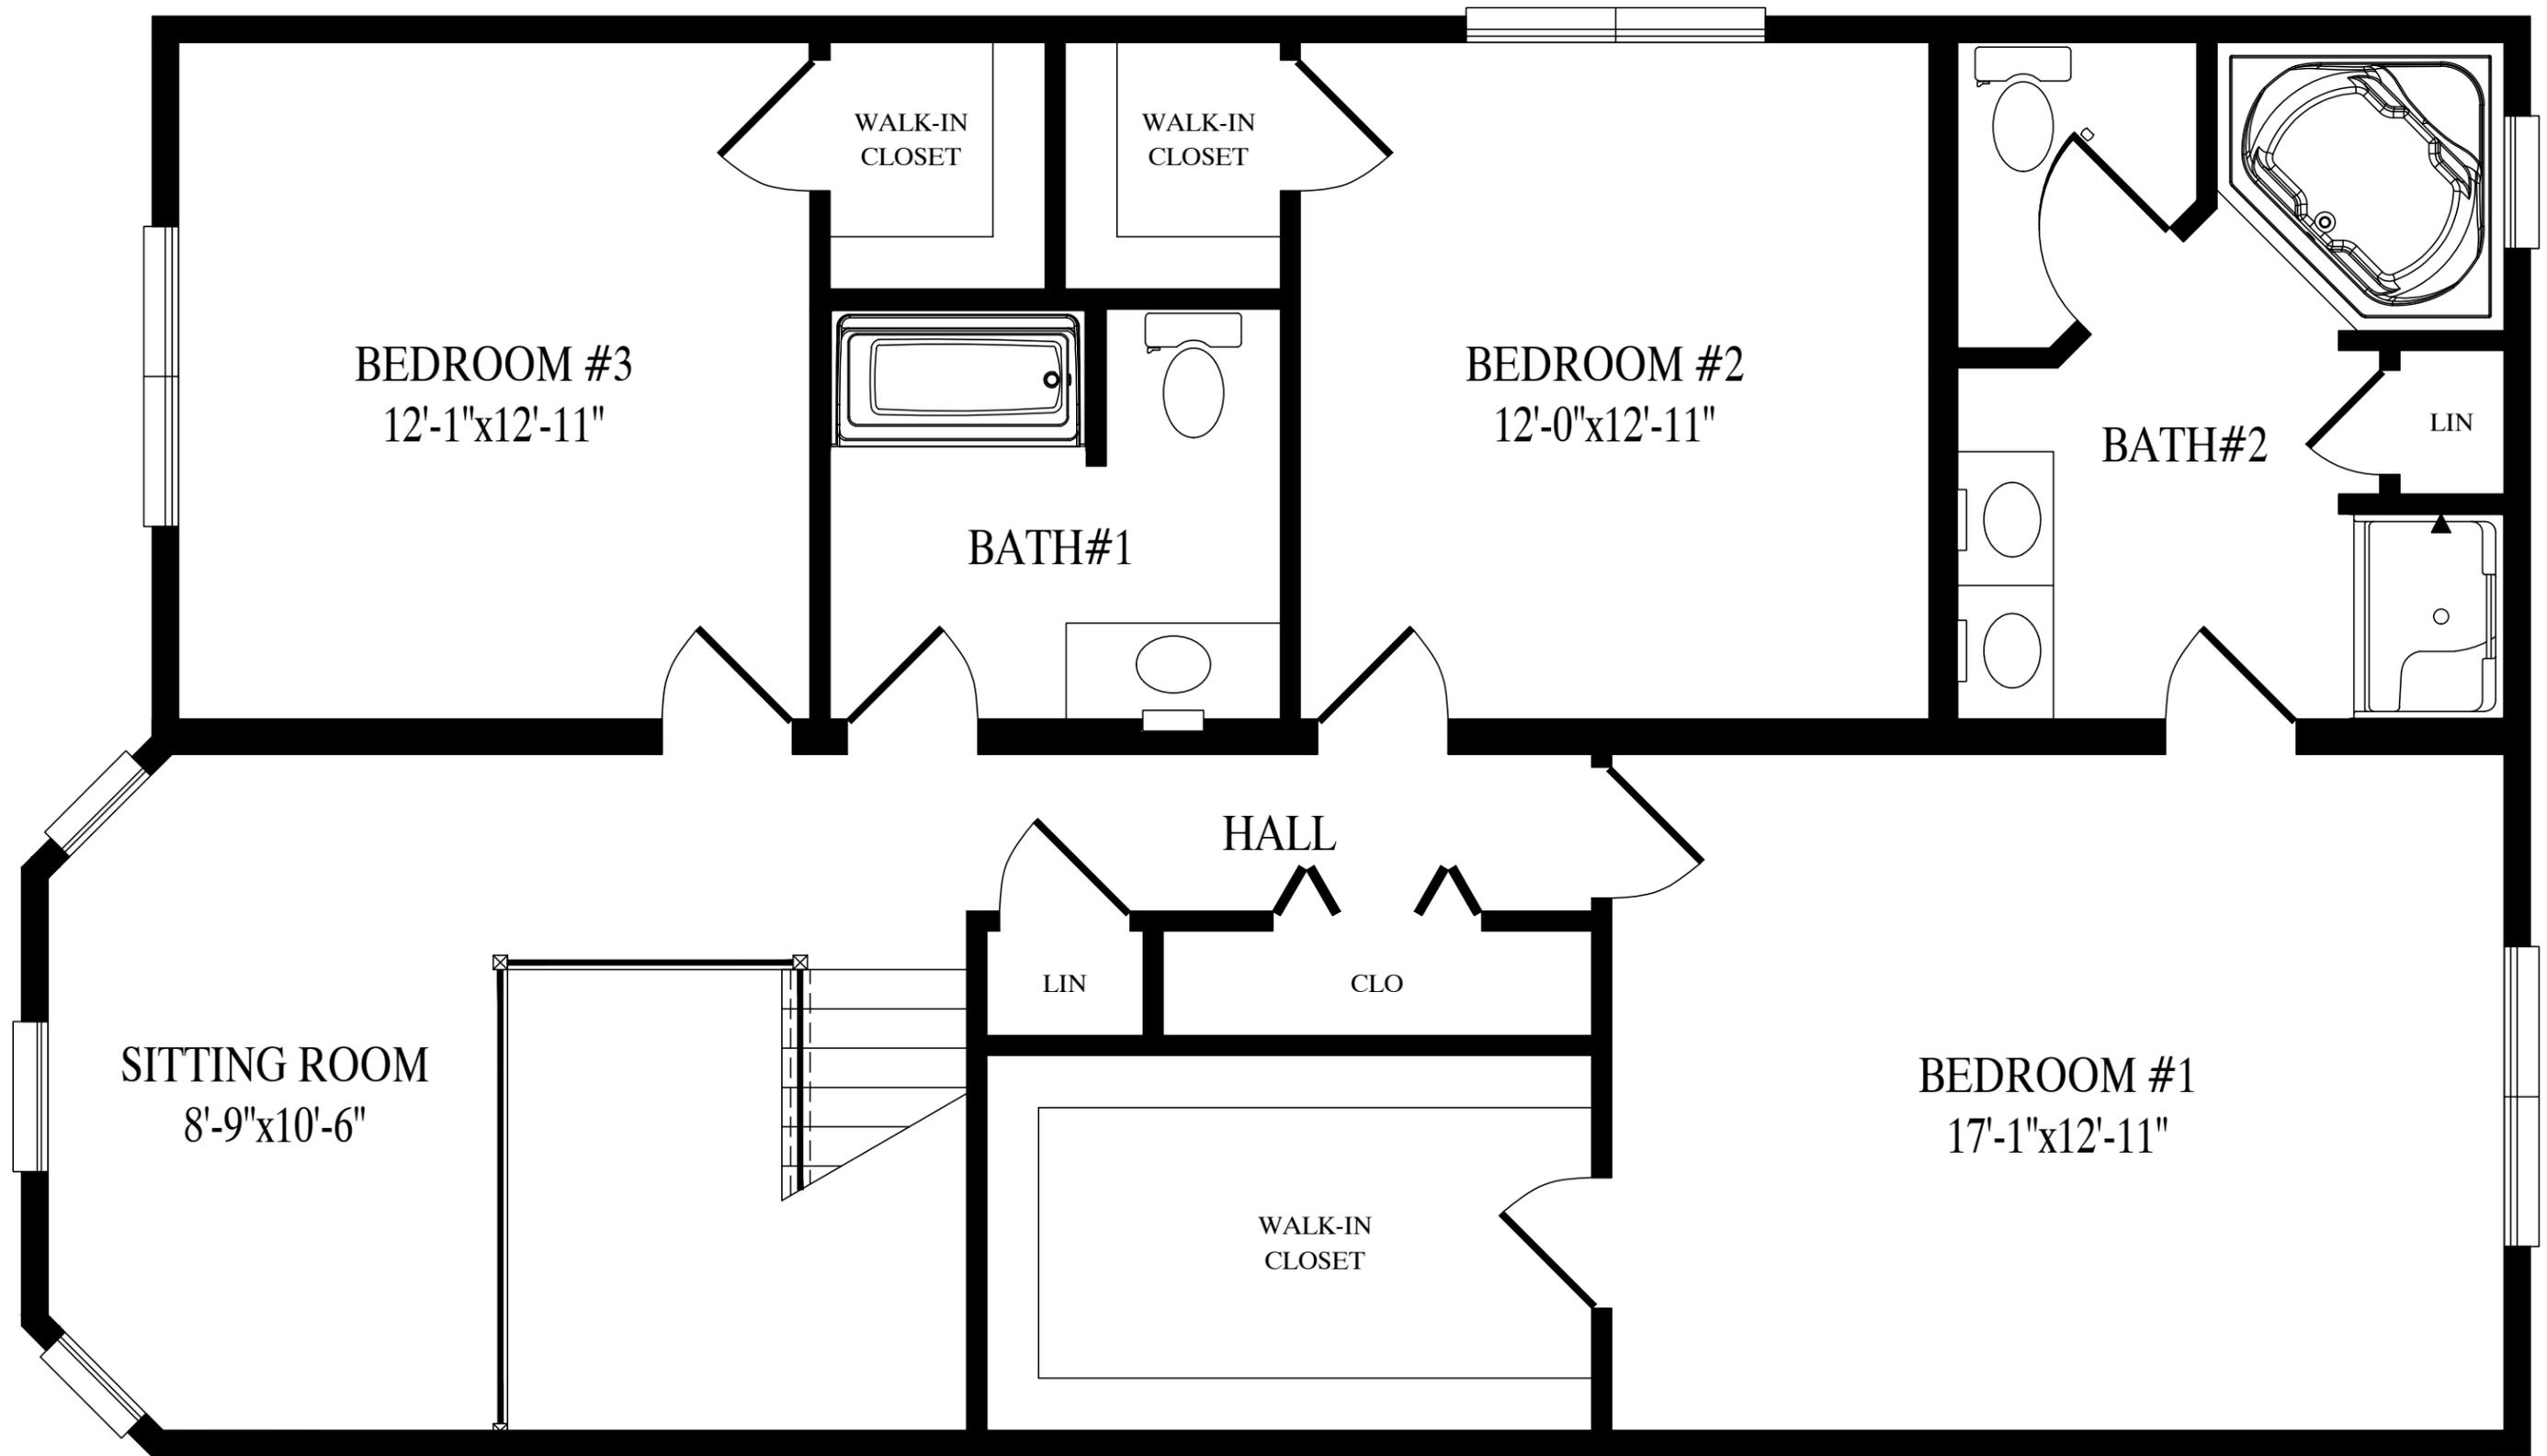

1279 Sq. Ft. Living Area 2nd Fl