



OPTIONAL PORCH

OMIT SIDING - ON-SITE STONE

GREGO

8/12/2025

11:36:12 AM

4160-RANCH
FRONT ELEVATION




Professional Building Systems
200 Custom Ave
Middleburg, PA 17842
(888) 553-1414
WWW.PBSMODULAR.COM



BUILDER		CUSTOMER	
PBS RANCH		BOONES CREEK	
CITY	CITY	COUNTY	STATE
WIND SPEED	MPH	VULT	SQ. FT.
ORDER NO.	SERIAL NO.	FILE NO.	
ORDER #	SERIAL #	BOONES CREEK RENDERED (002)	

DATE:	DRAWN BY:	STATUS:
00/00/00	INIT	STAT

ACTUAL HOUSE MAY VARY FROM ELEVATION-ACCESS TO GRADE ON-SITE BY OTHERS

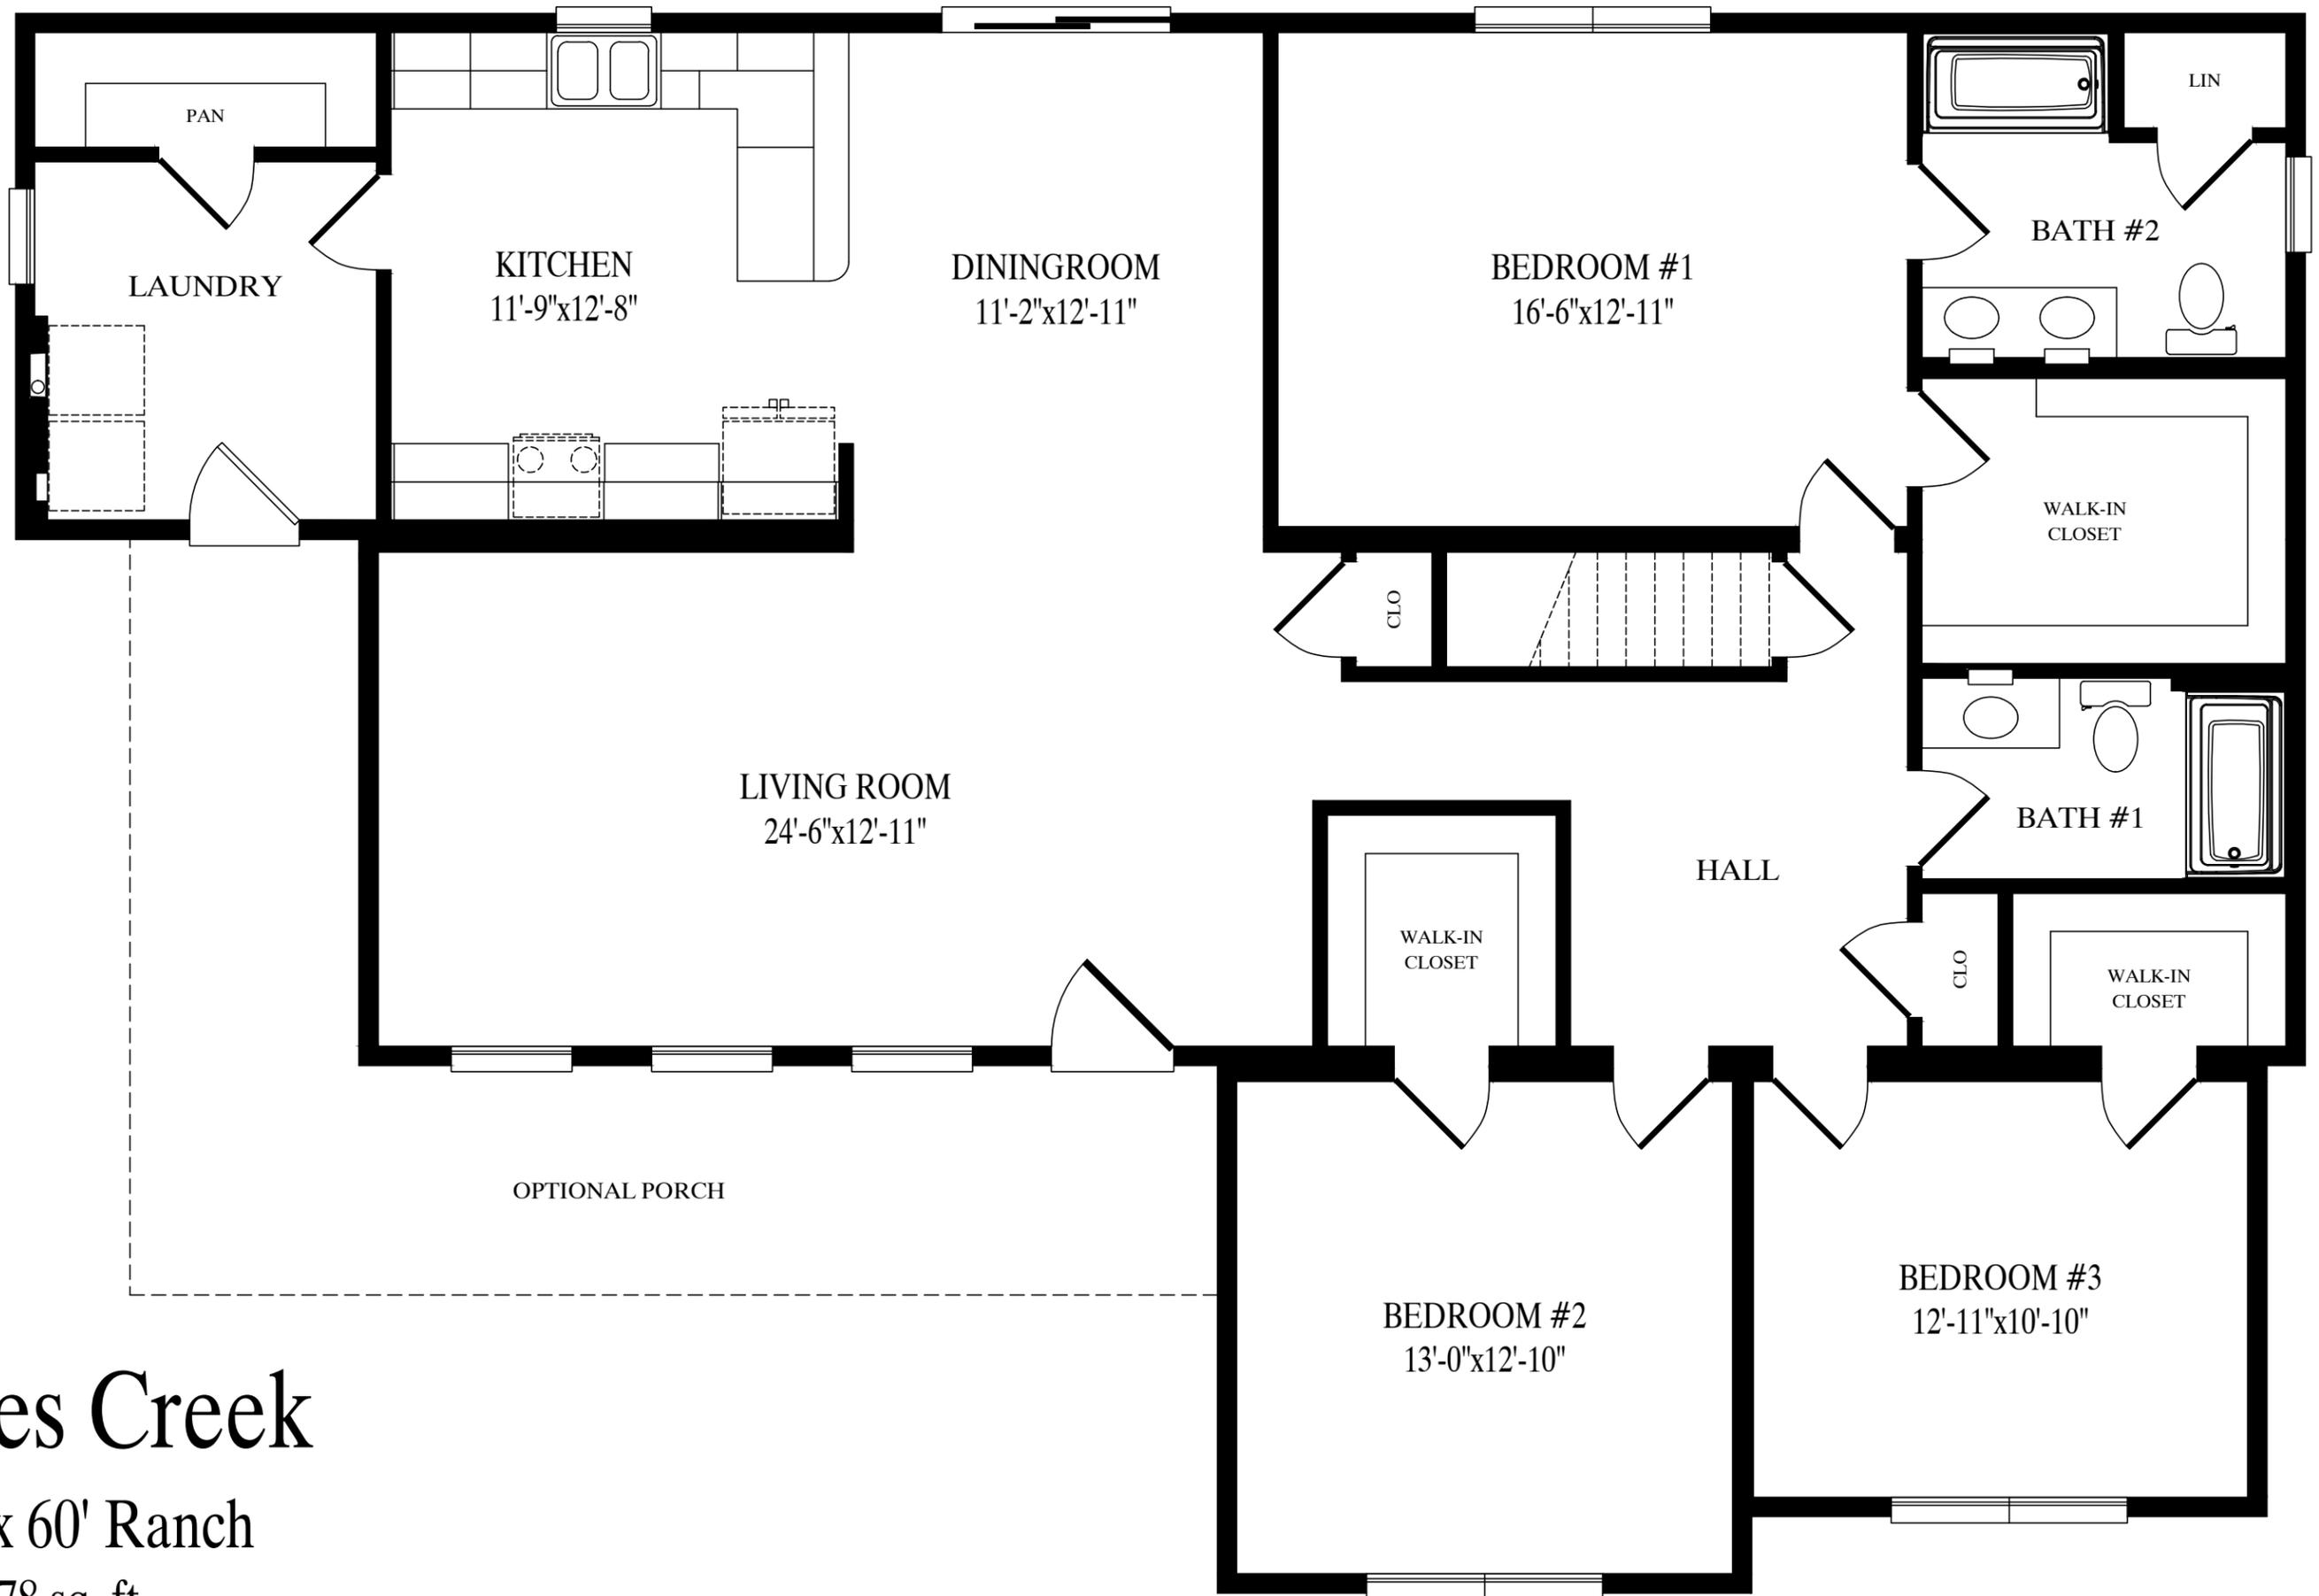

Boones Creek

41'-4" x 60' Ranch
1878 sq. ft.