


CEILING
8'-0"
FLOOR

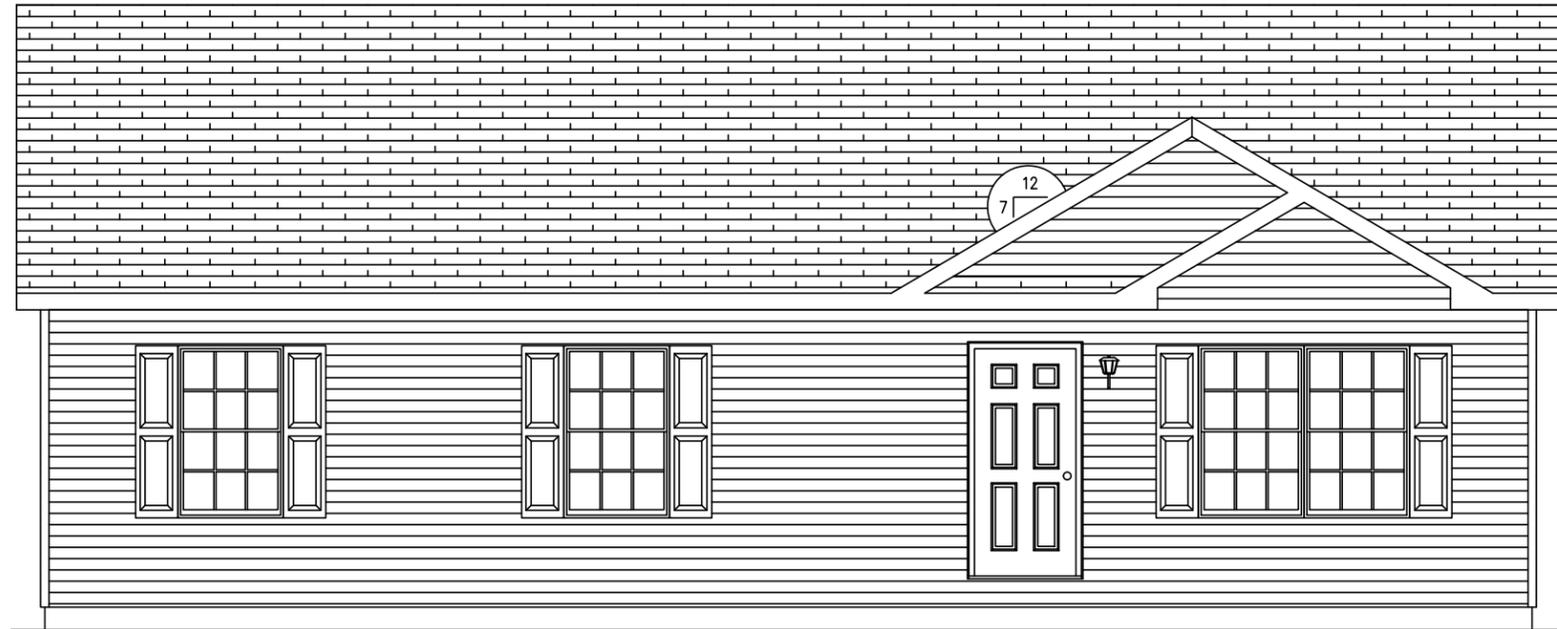

CEILING
FLOOR

MIKEC 7/15/2025 10:04:47 AM

BUILDER		CUSTOMER	
CITY	PBS RANCH	BREEZEWOOD	BREEZEWOOD
WIND SPEED	CITY	COUNTY	STATE
ORDER NO.	WIND SPEED	SNOW LOAD	SNOW
ORDER #	SERIAL #	SERIAL #	FILE NO.
		BREEZEWOOD	RENDERED

2844-RANCH
FRONT ELEVATION




Professional Building Systems
200 Custom Ave
Middleburg, PA 17842
(888) 553-1414
WWW.PBSMODULAR.COM



DATE:	STATUS:
DRAWN BY:	

ACTUAL HOUSE MAY VARY FROM ELEVATION-ACCESS TO GRADE ON-SITE BY OTHERS

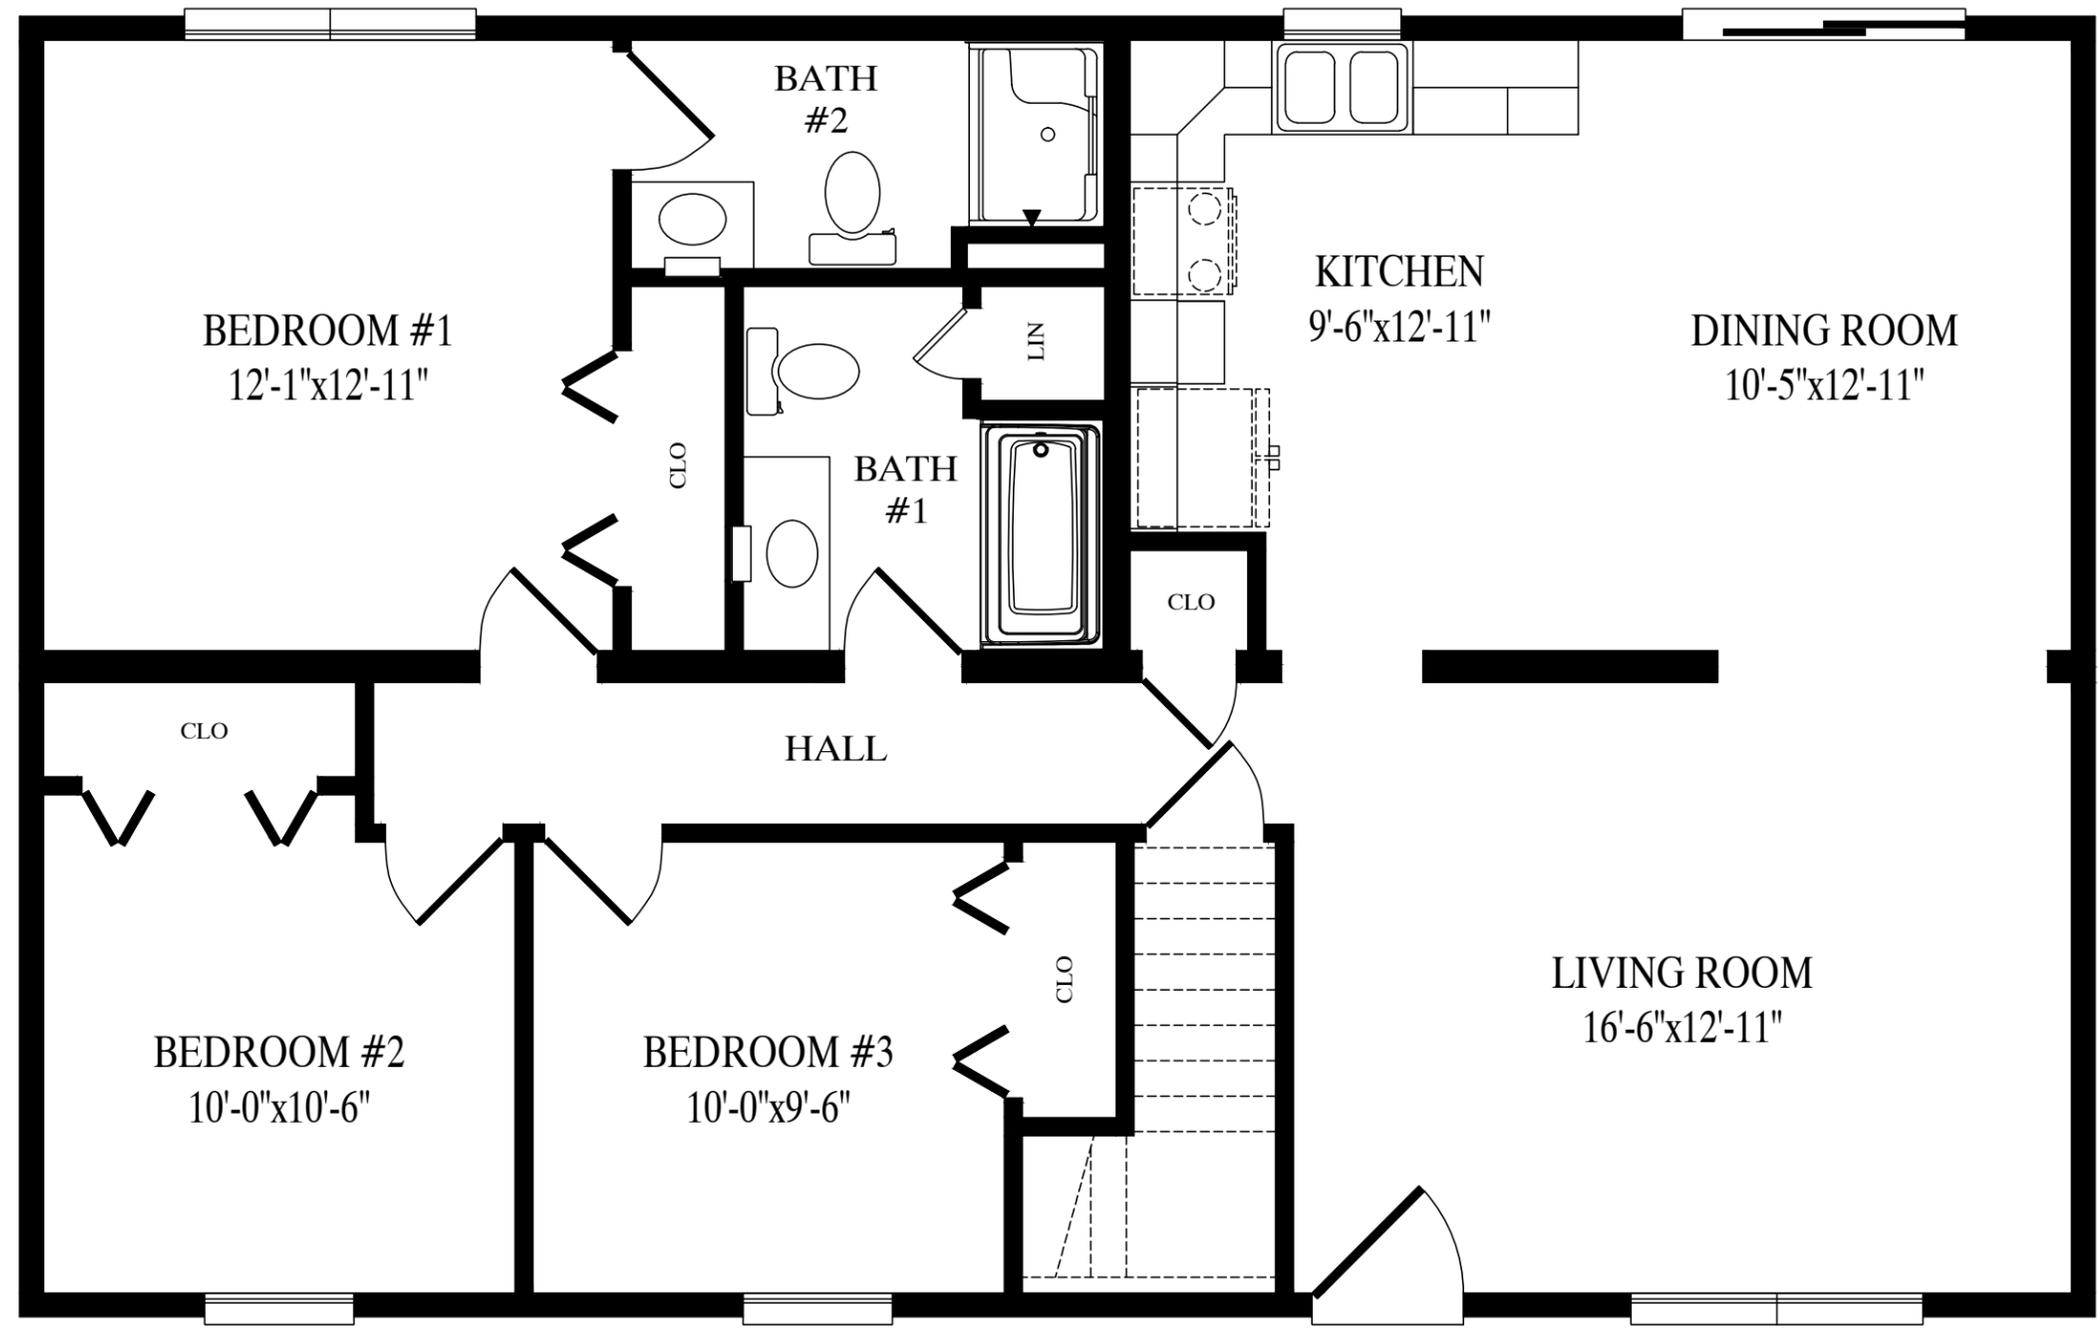

Breezewood

27'-6" x 44'-0" Ranch

1210 sq. ft.