

CEILING
8'-0"
FLOOR
CEILING
9'-0"
FLOOR



OPTIONAL GARAGE

BRAYDENV 11/5/2024 7:38:32 AM

ACTUAL HOUSE MAY VARY FROM ELEVATION—ACCESS TO GRADE ON—SITE BY OTHERS

BUILDER		CUSTOMER	
PBS 2 STORY		BROOKMERE	
CITY	COUNTY	CITY	STATE
???	???	BROOKMERE	PA
WIND SPEED	SNOW LOAD	FILE NO.	SQ. FT.
???	???	???	2731
ORDER NO.	SERIAL NO.	ORDER #	FILE NO.
		BROOKMERE	

4345-2 STORY
FRONT ELEVATION

Professional Building Systems
72 East Market Street
Middleburg, PA 17042
(888) 553-1414
WWW.PBSMODULAR.COM

DATE:	DRAWN BY:	STATUS:
00/00/00	INIT	STAT

Brookmere


43'-4" x 45' Two Story


1583 sq. ft. first floor

2159 sq. ft. w/ garage option

2731 sq. ft. total

3,307 sq. ft. total w/ garage option

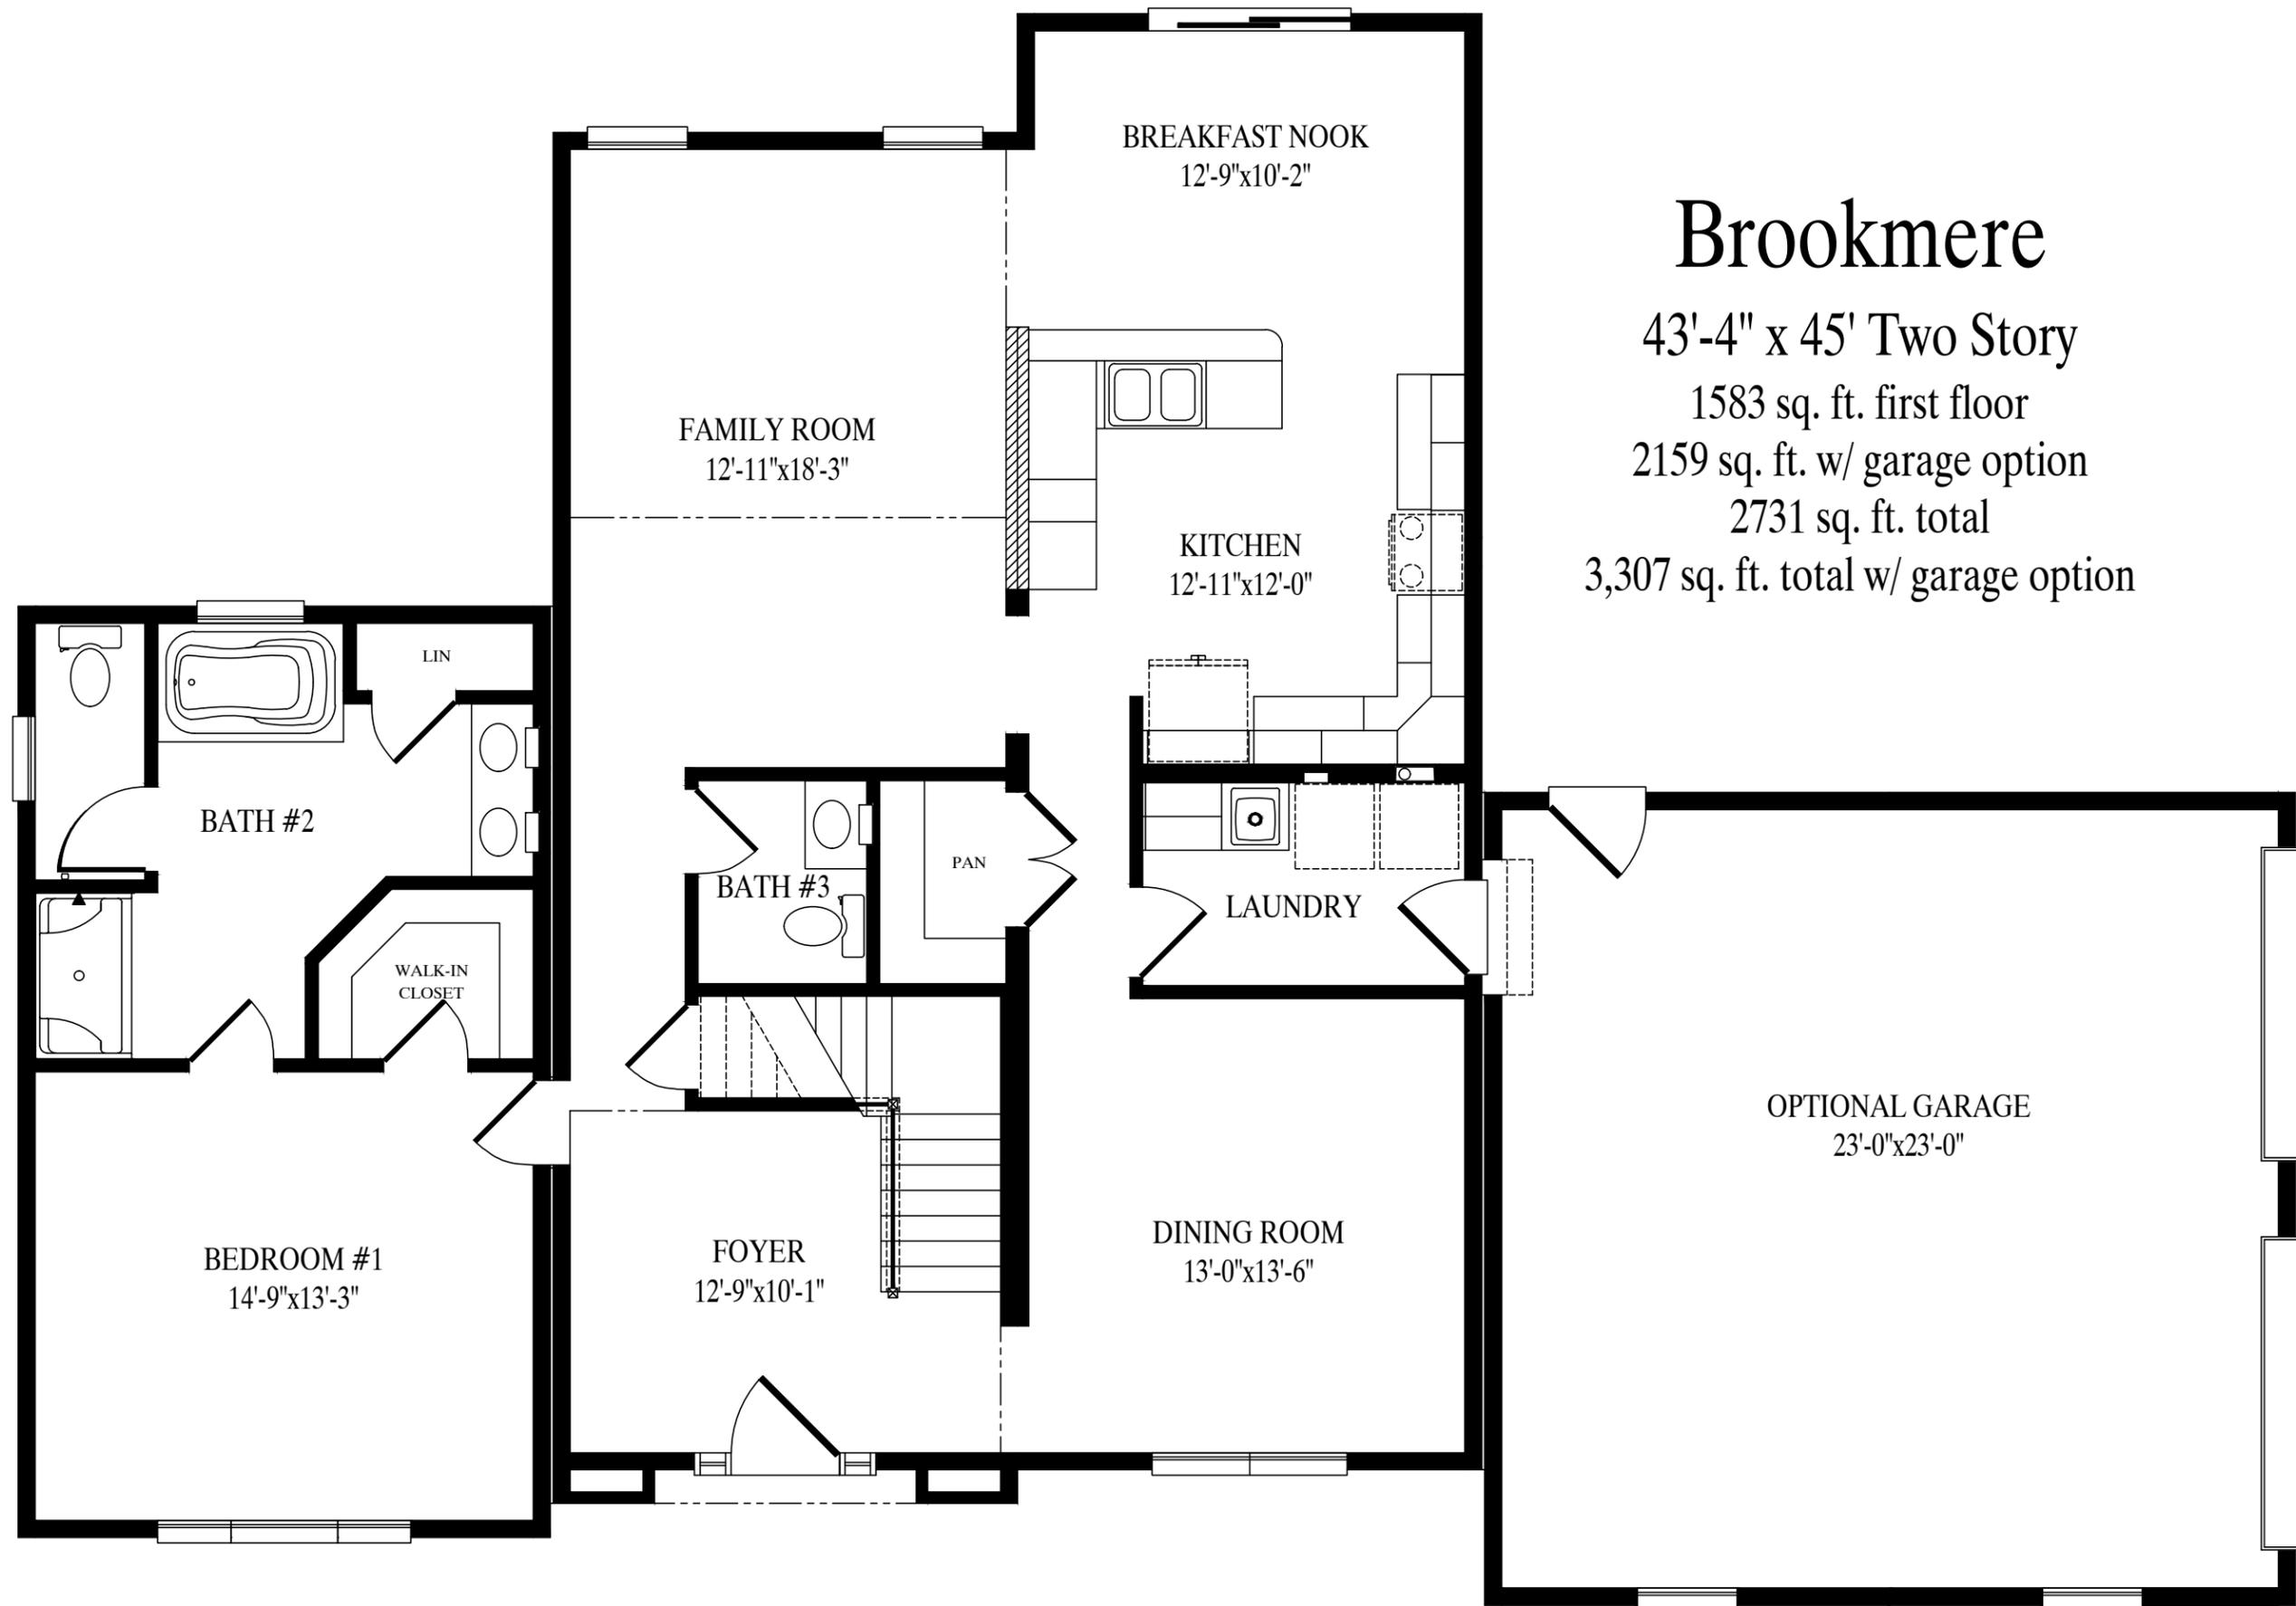

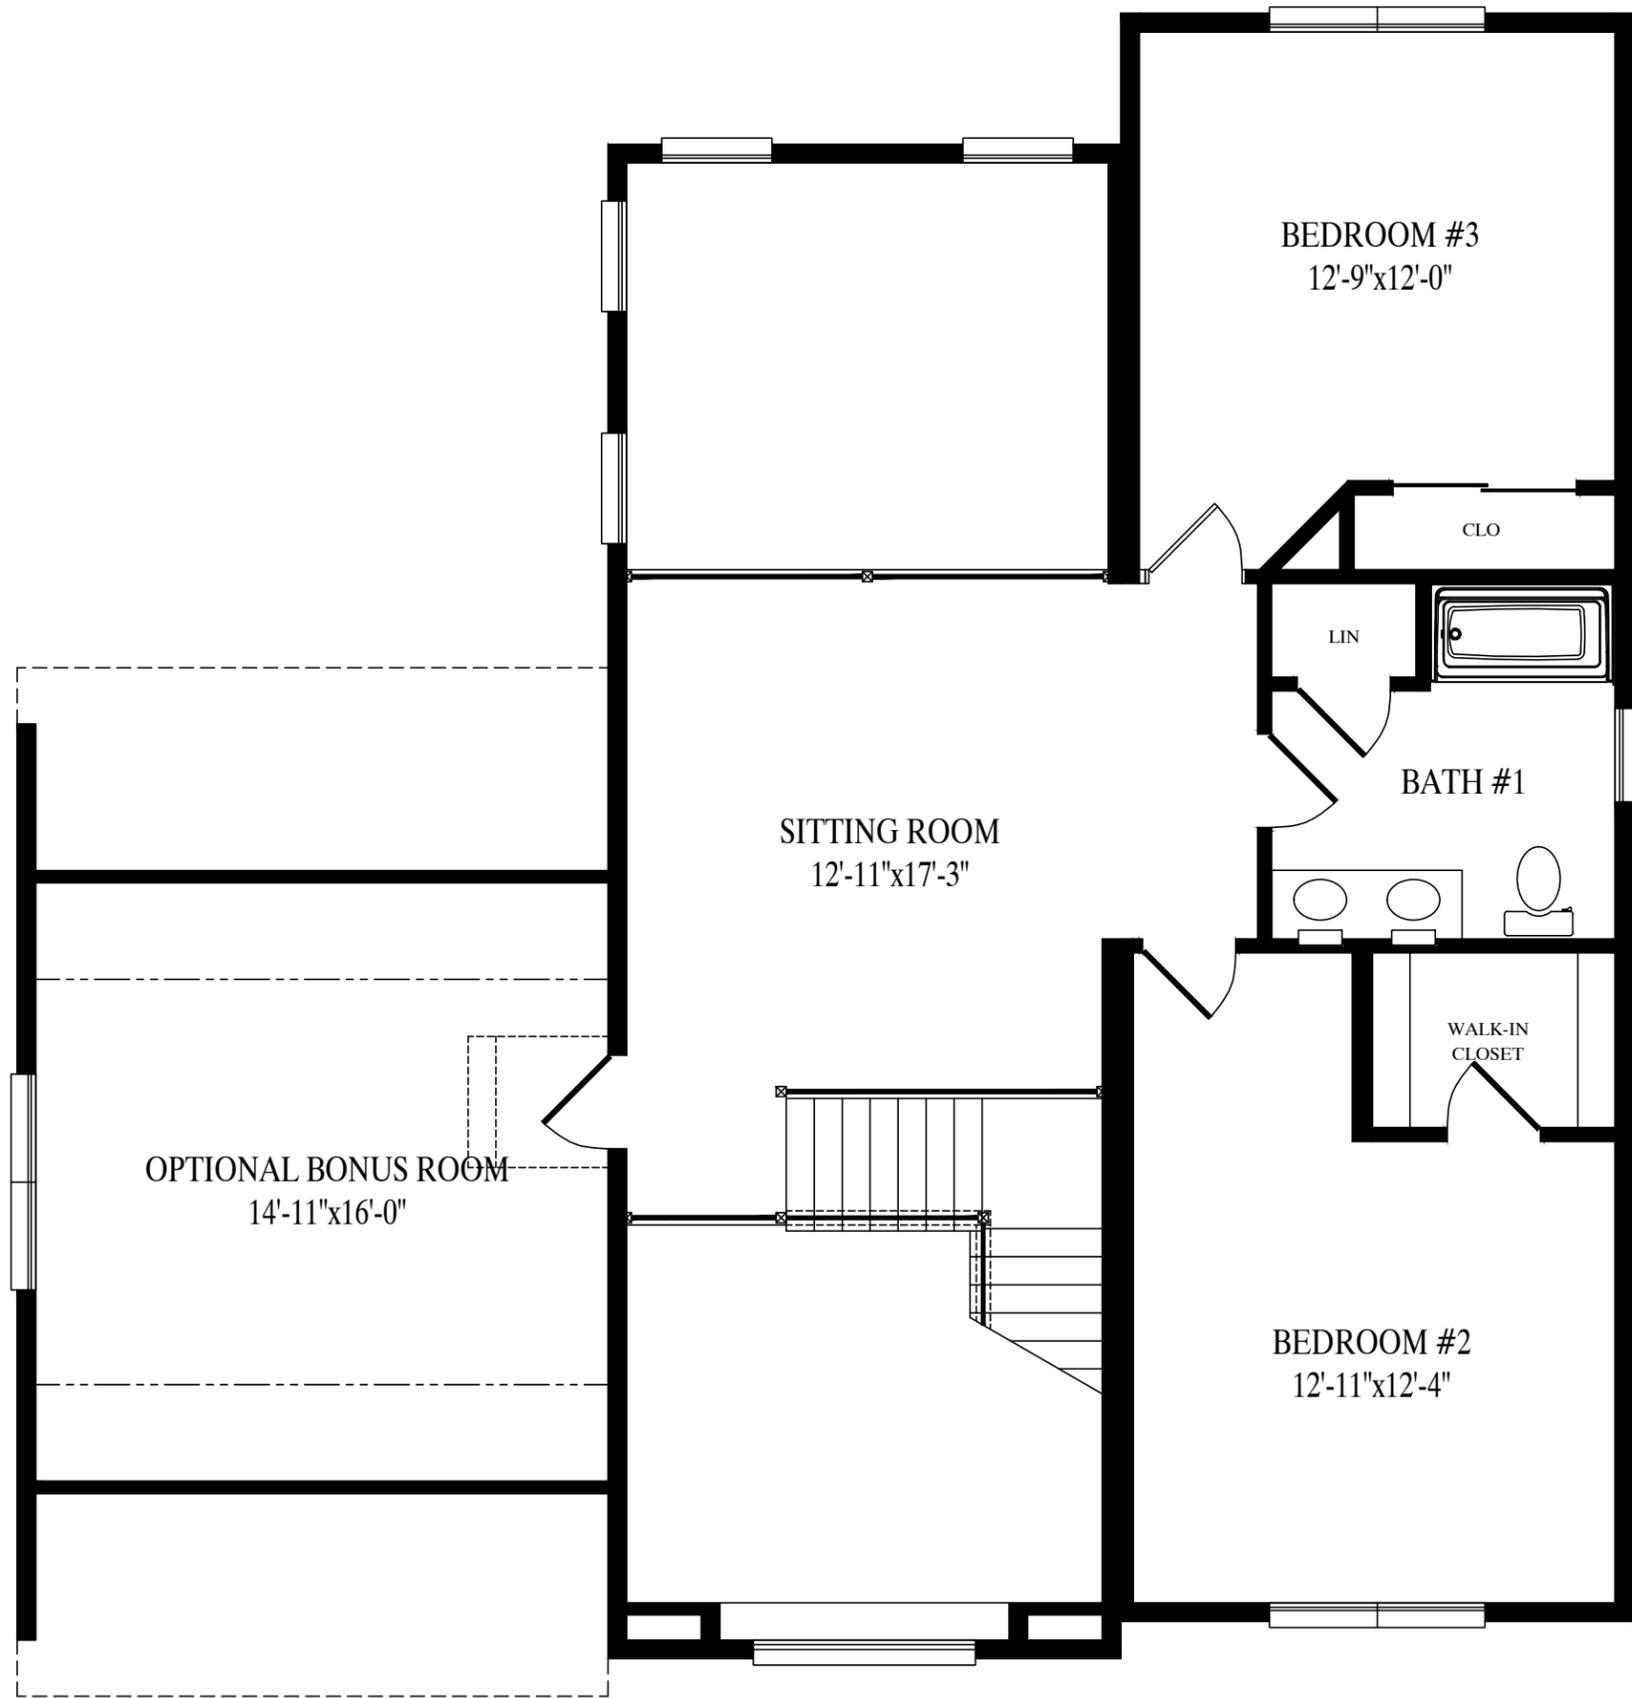

1148 sq. ft. second floor
1385 sq. ft. w/ bonus room option

