



BUILDER	PBS CAPE	CUSTOMER	CAMERON IV
CITY	COUNTY	CITY	COUNTY
WIND SPEED	???	MPH	VULT
ORDER NO.	SNOW LOAD	???	???
ORDER #	SERIAL #	SERIAL NO.	FILE NO.
			CAMERON IV RENDERED (002)

2860 - CAPE
FRONT ELEVATION


PROFESSIONAL BUILDING SYSTEMS, INC.
Professional Building Systems
72 East Market Street
Middleburg, PA 17842
(888) 553-1414
WWW.PBSMODULAR.COM

MBSP
MODULAR BUILDING SYSTEMS OF PA

DATE:	00/00/00	STATUS:	STAT
DRAWN BY:	INIT		

GREGO 1/29/2025 10:45:59 AM


ACTUAL HOUSE MAY VARY FROM ELEVATION-ACCESS TO GRADE ON-SITE BY OTHERS

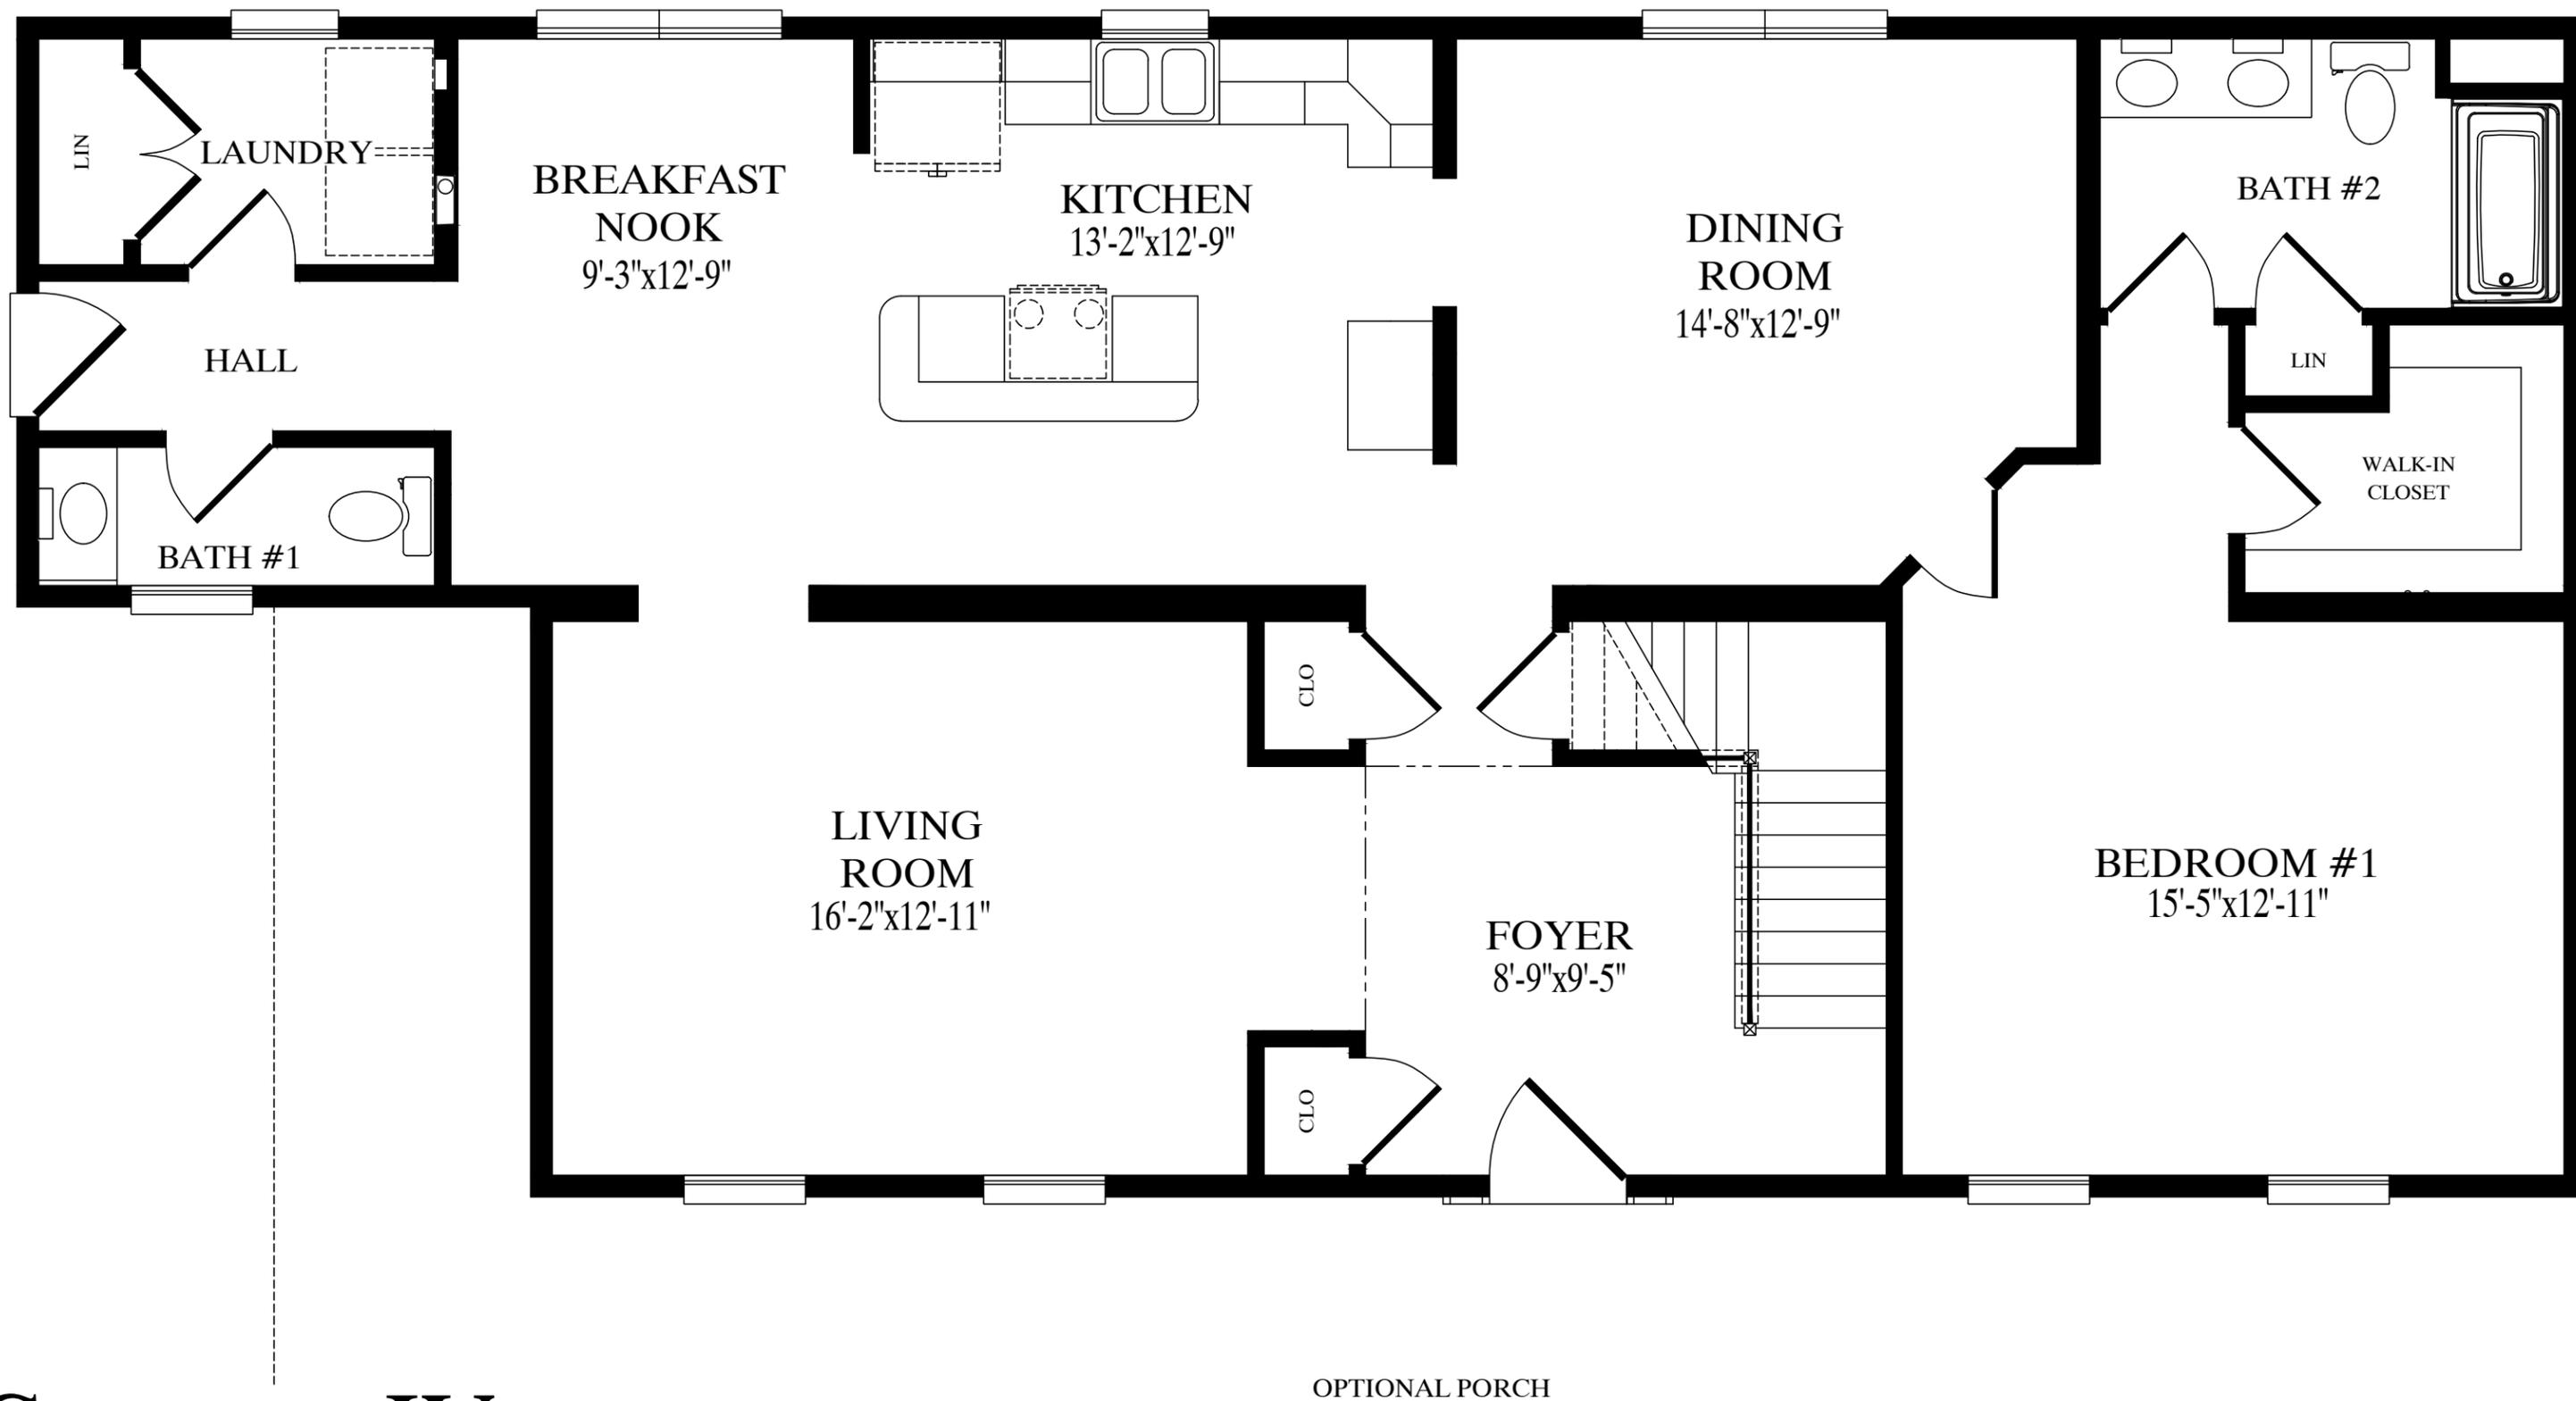

Cameron IV

27'-6" x 48'/60' Cape

1485 sq. ft. first floor

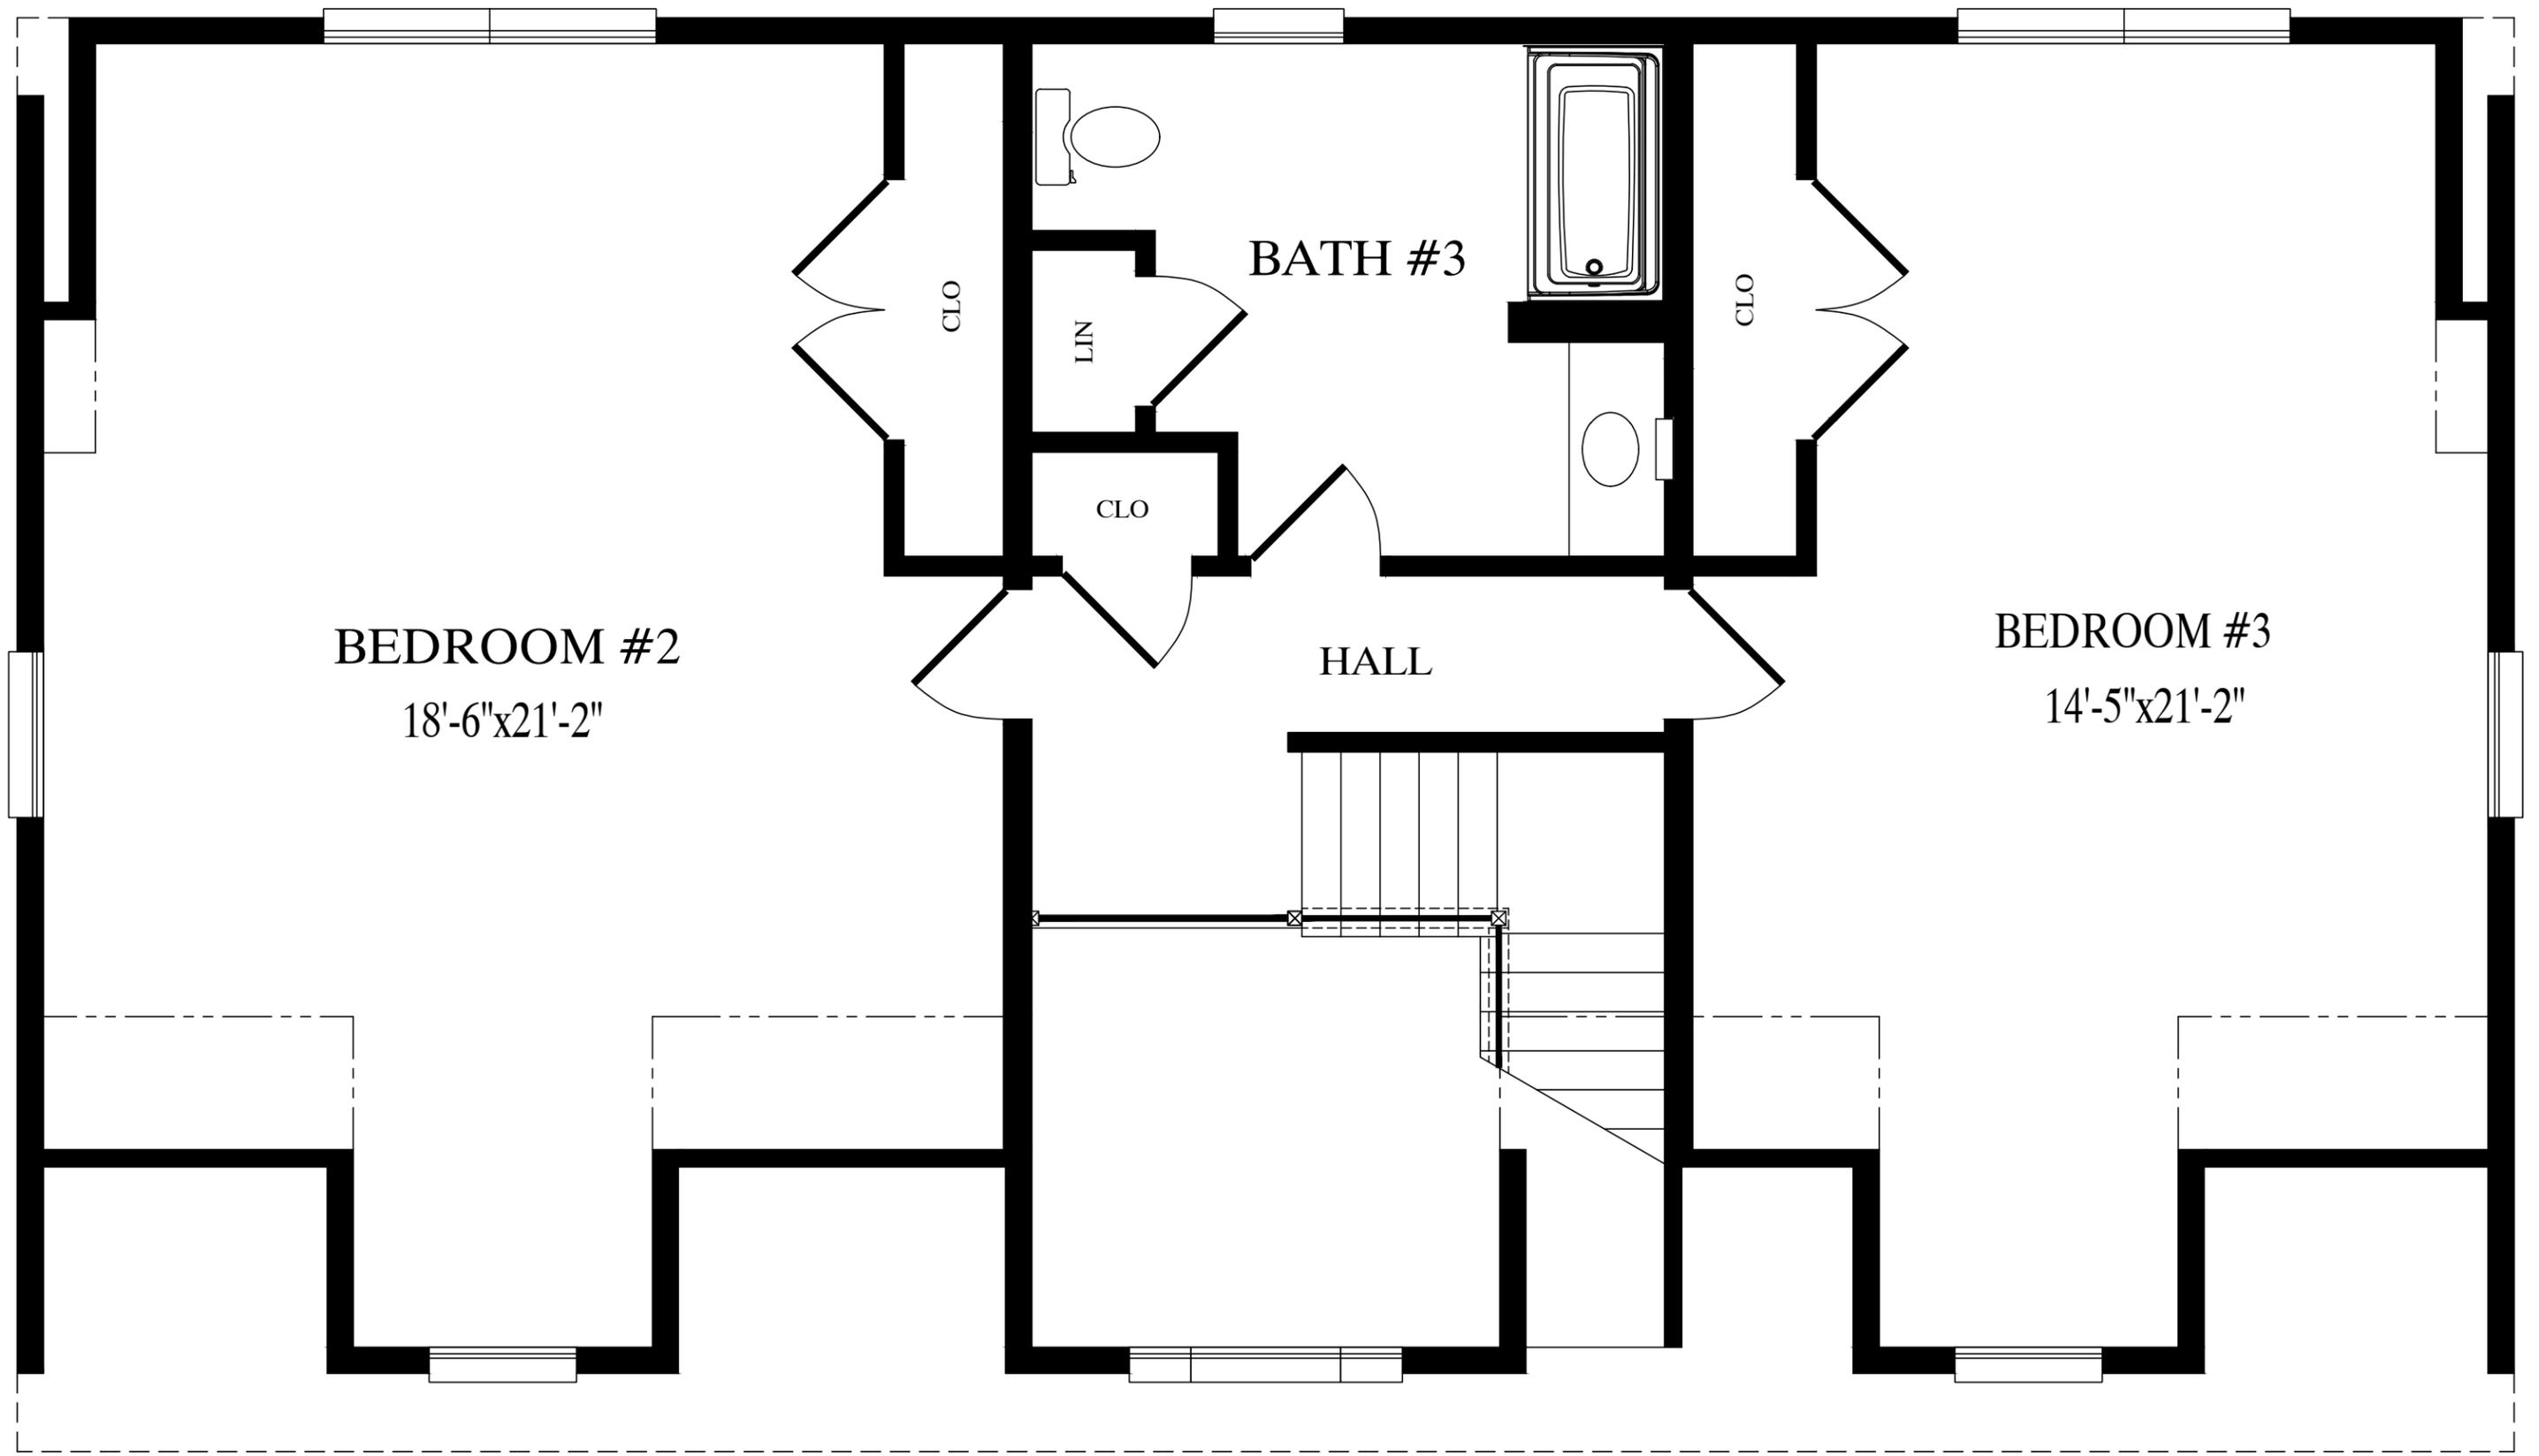

BEDROOM #2
18'-6"x21'-2"

BEDROOM #3
14'-5"x21'-2"

BATH #3

HALL

1137 sq. ft. proposed second floor