

CEILING
8'-0"
FLOOR




CEILING
FLOOR

GREGO 9/19/2024 1:48:38 PM

ACTUAL HOUSE MAY VARY FROM ELEVATION-ACCESS TO GRADE ON-SITE BY OTHERS


PAGES: 2.1	DATE: 00/00/00	DRAWN BY: INIT	STATUS: STAT	2848-CAPE FRONT ELEVATION	 Professional Building Systems 200 Custom Ave. Middleburg, PA 17642 (888) 553-1414 WWW.PBSMODULAR.COM
	ORDER NO. # SERIAL #	WIND SPEED ??? MPH	VULT VULT		
BUILDER	PBS CAPE	CUSTOMER	FREEP0RT	CITY	COUNTY
CITY	CITY	COUNTY	COUNTY	STATE	STATE
ORDER NO.	FILE NO.	SNOW LOAD	SQ. FT.	1297	

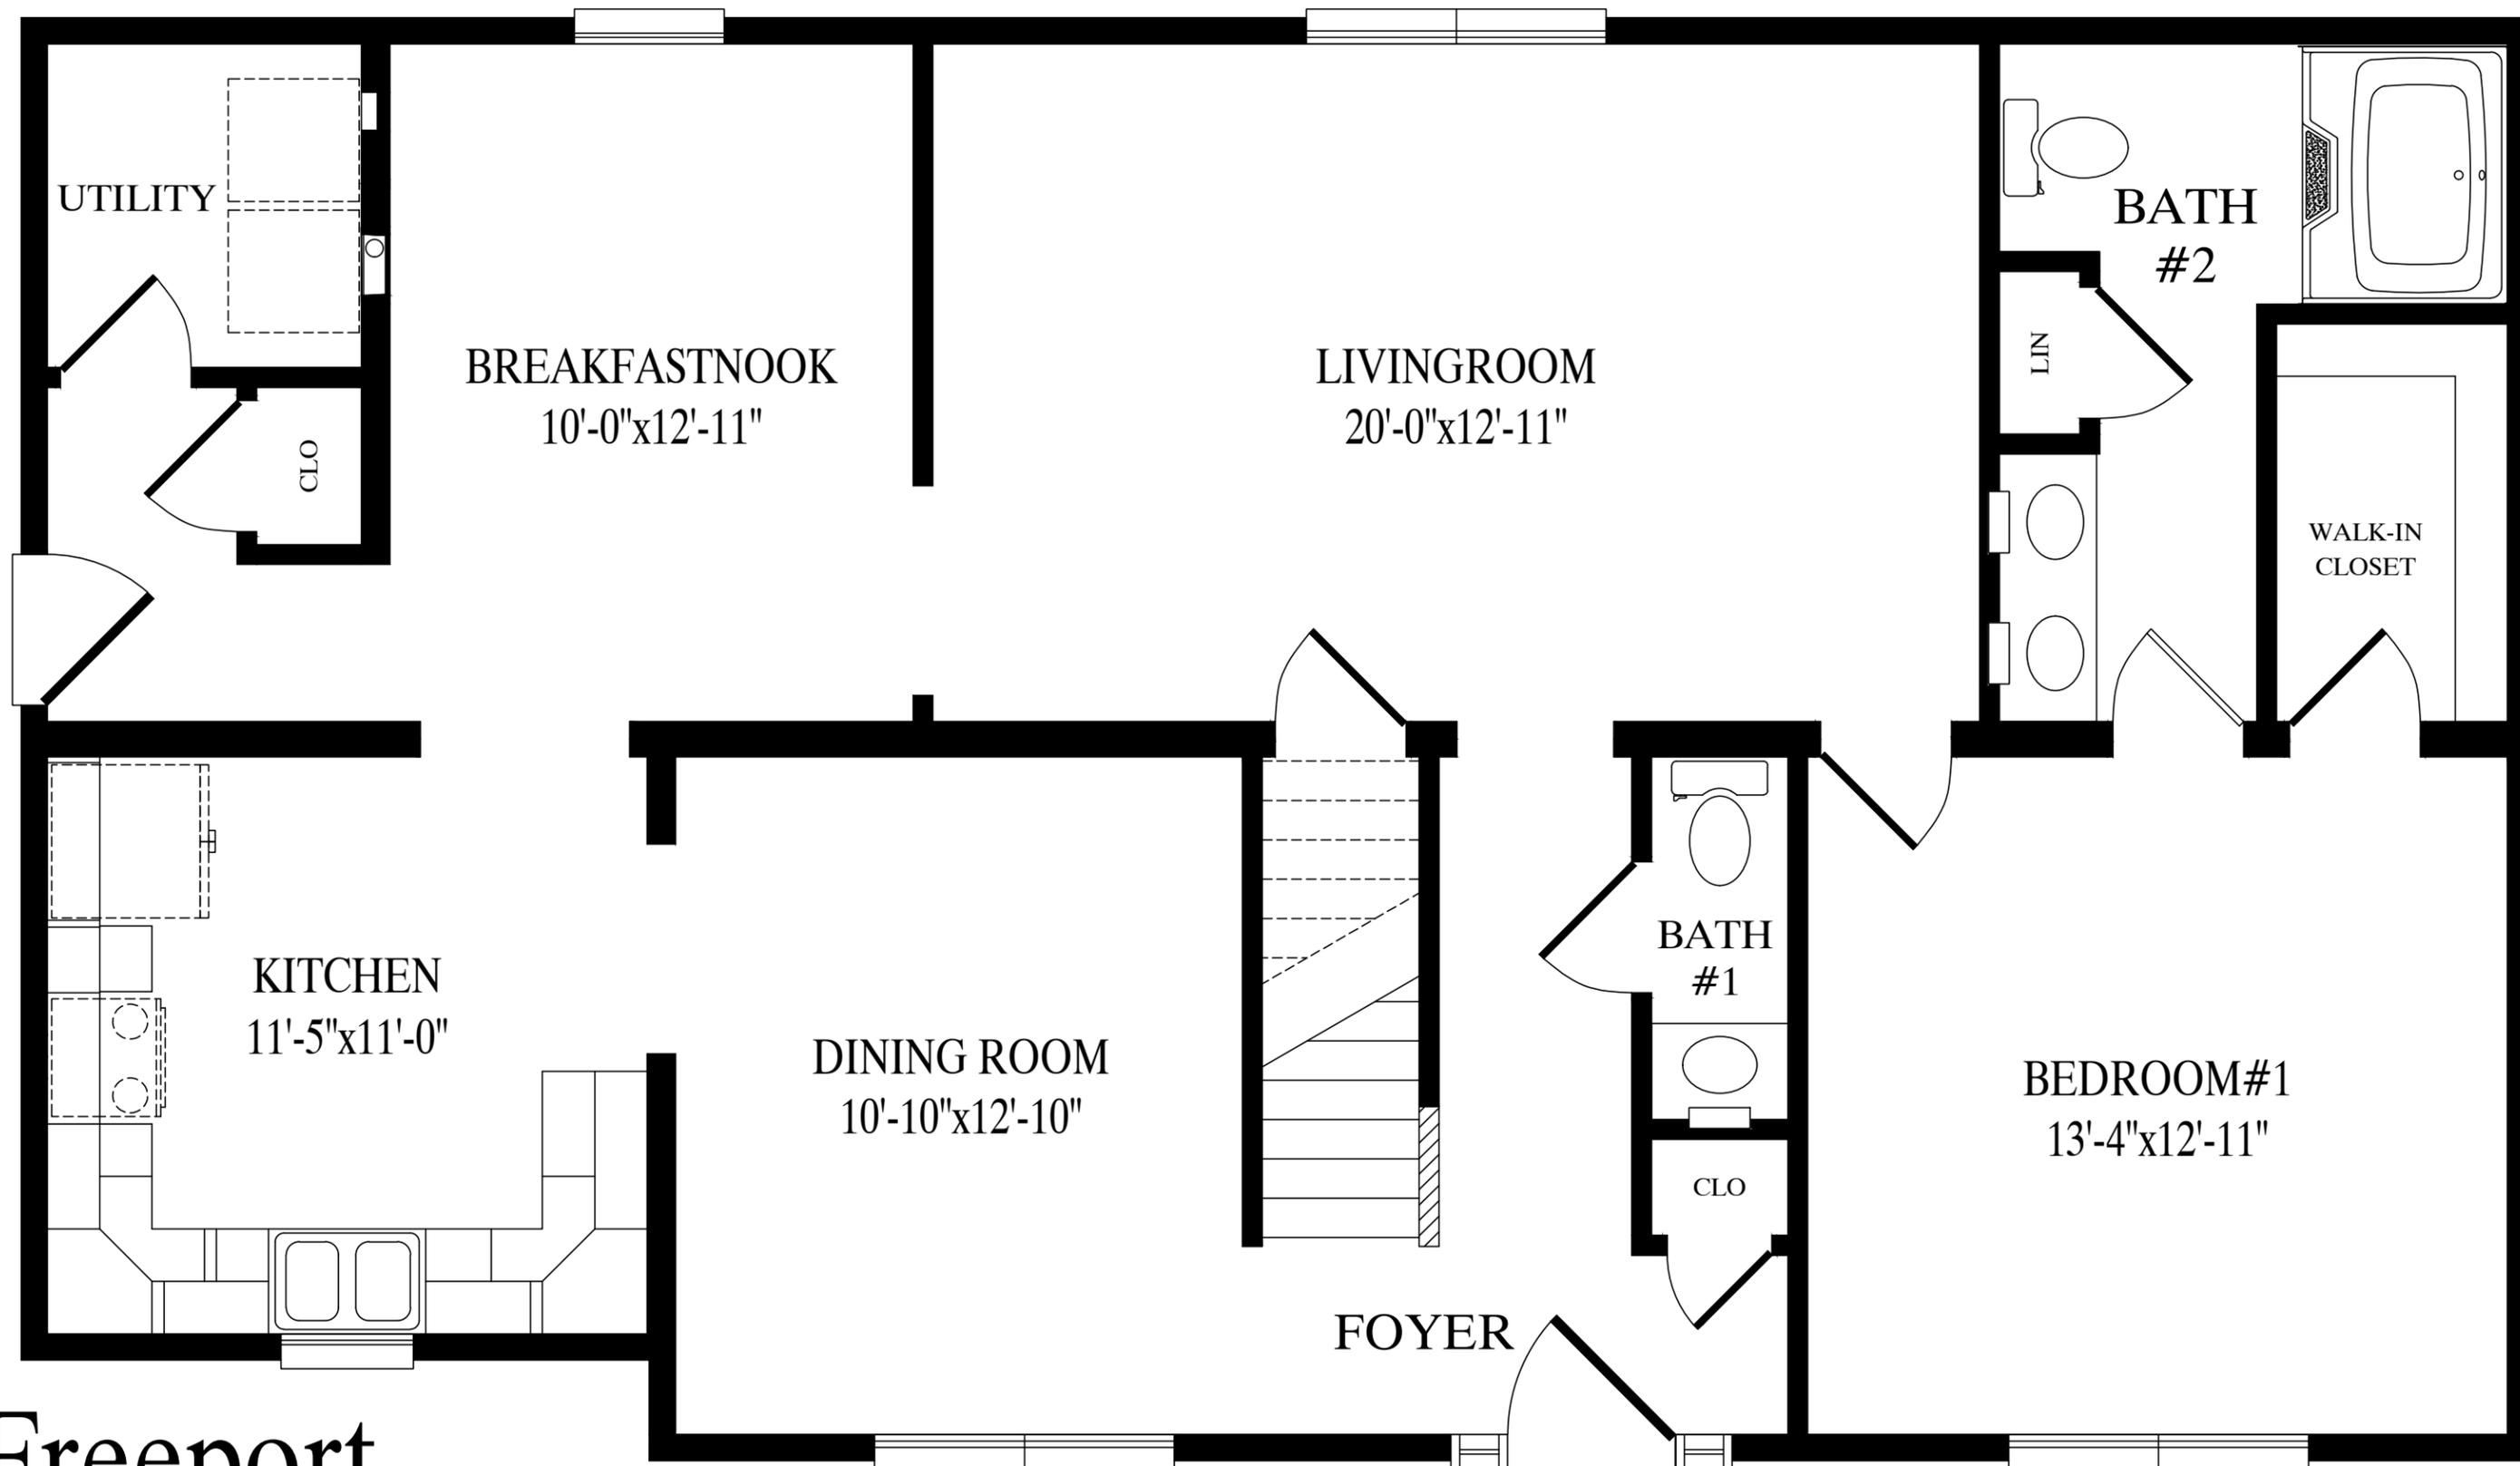

Freepoint

27'-6" x 48' Cape

1297 sq. ft. first floor

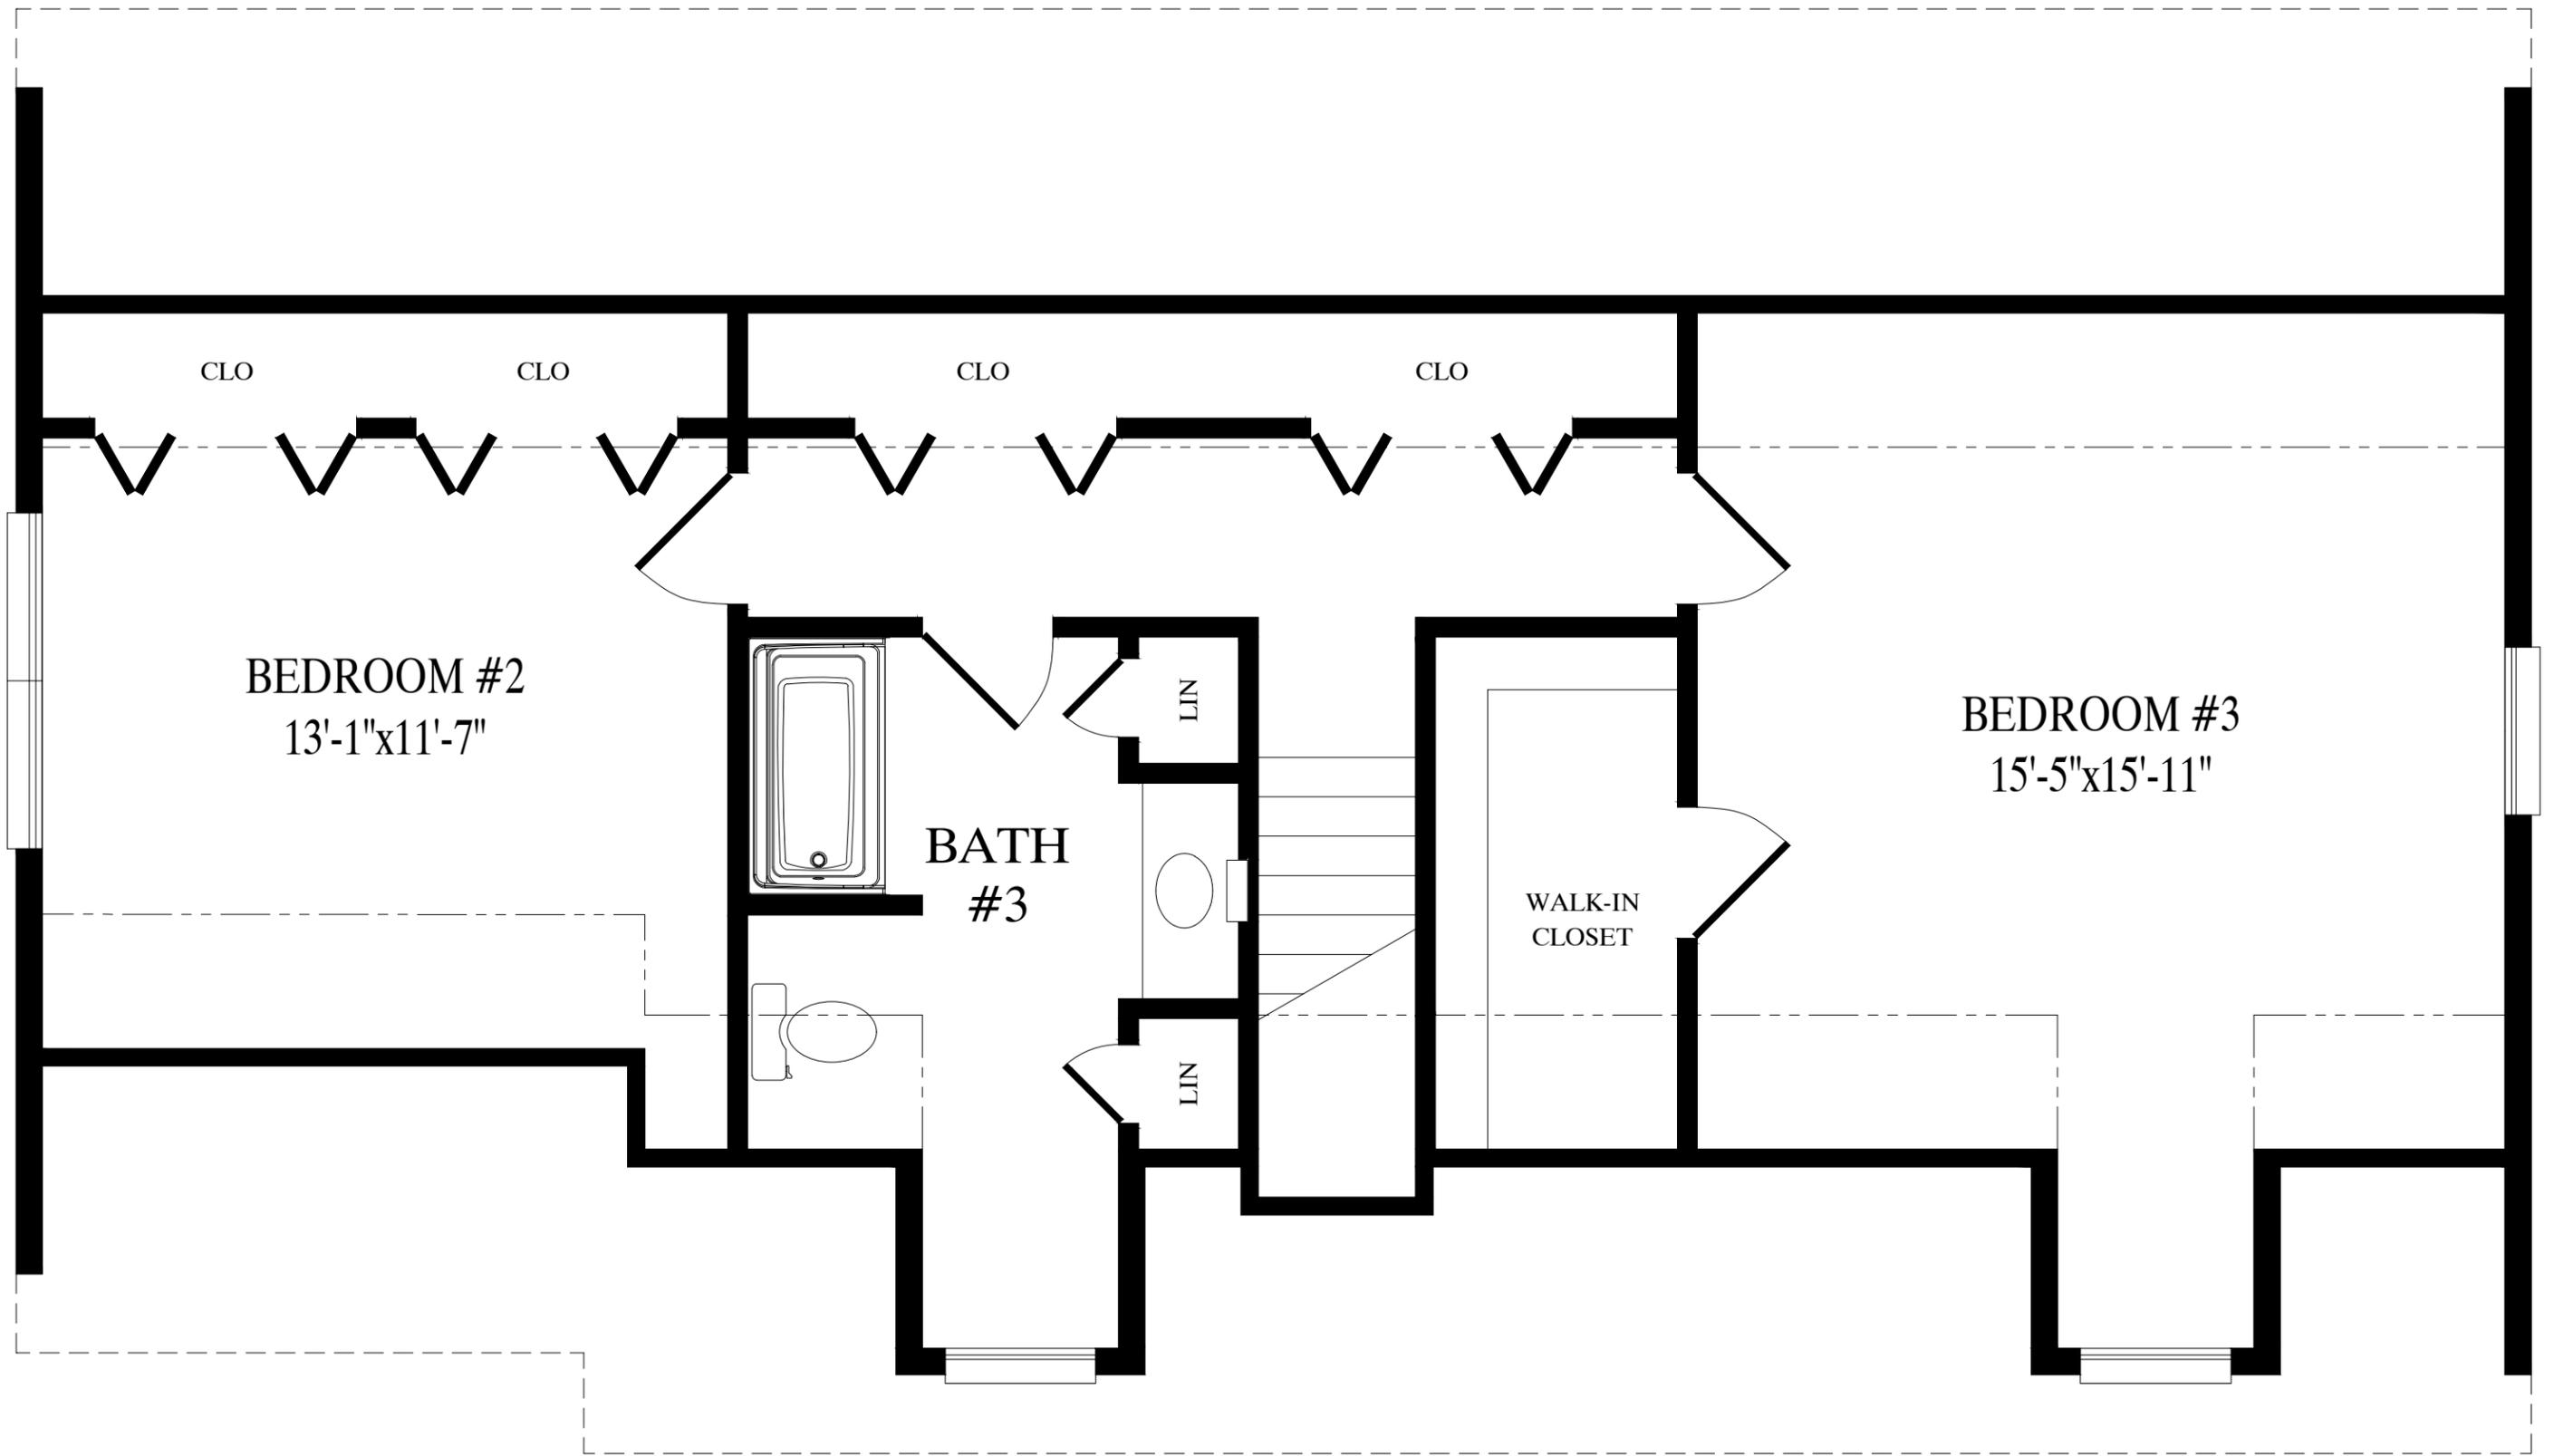

814 sq. ft. proposed second floor