

CEILING
8'-0"
FLOOR



CEILING
FLOOR

BRAYDENV 7/24/2024 9:09:16 AM

ACTUAL HOUSE MAY VARY FROM ELEVATION—ACCESS TO GRADE ON—SITE BY OTHERS


BUILDER	PBS MODELS	CUSTOMER
CITY	COUNTY	STATE
MIDDLEBURG	N/A	PA
WIND SPEED	SNOW LOAD	SQ. FT.
???	???	???
ORDER NO.	SERIAL NO.	FILE NO.
???	???	???
ORDER #	SERIAL #	FILE NO.
		HATTERAS-RENDERED

2853-RANCH
FRONT ELEVATION

Professional Building Systems
200 Custom Ave.
Middleburg, PA 17642
(888) 553-1414
WWW.PBSMODULAR.COM


MBSP
MODULAR BUILDING
SYSTEMS OF PA

DATE:	DRAWN BY:	STATUS:
00/00/00	INIT	STAT

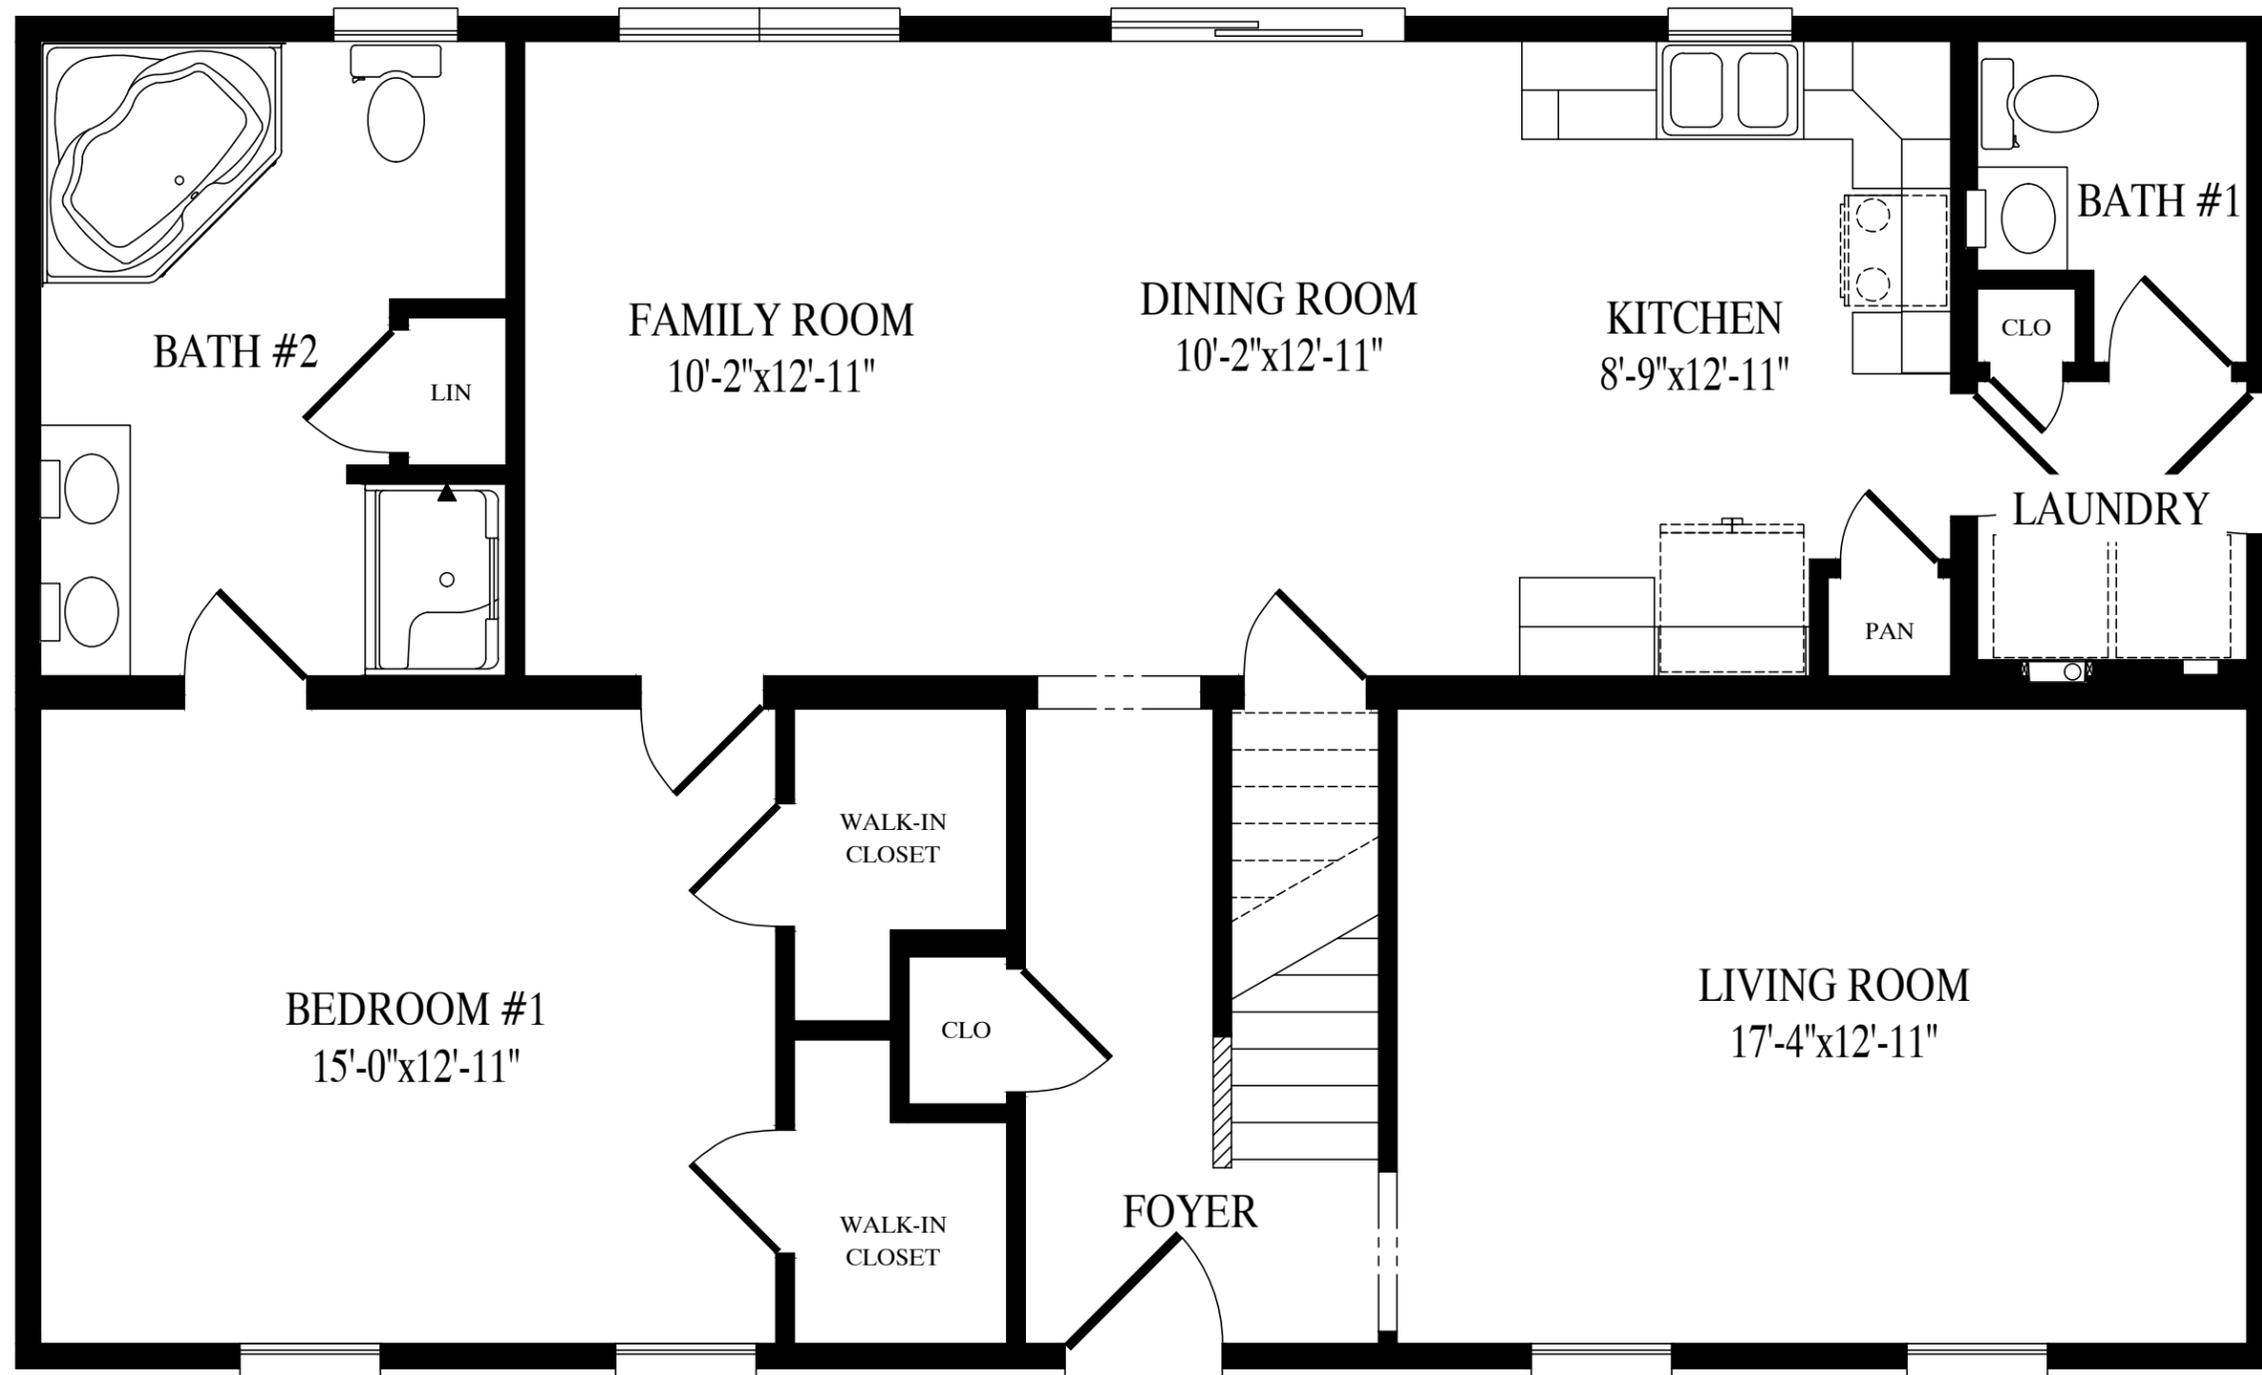

Hatteras

1265 Sq. Ft. Living Area 1st Fl
 845 Sq. Ft. Living Area 2nd Fl

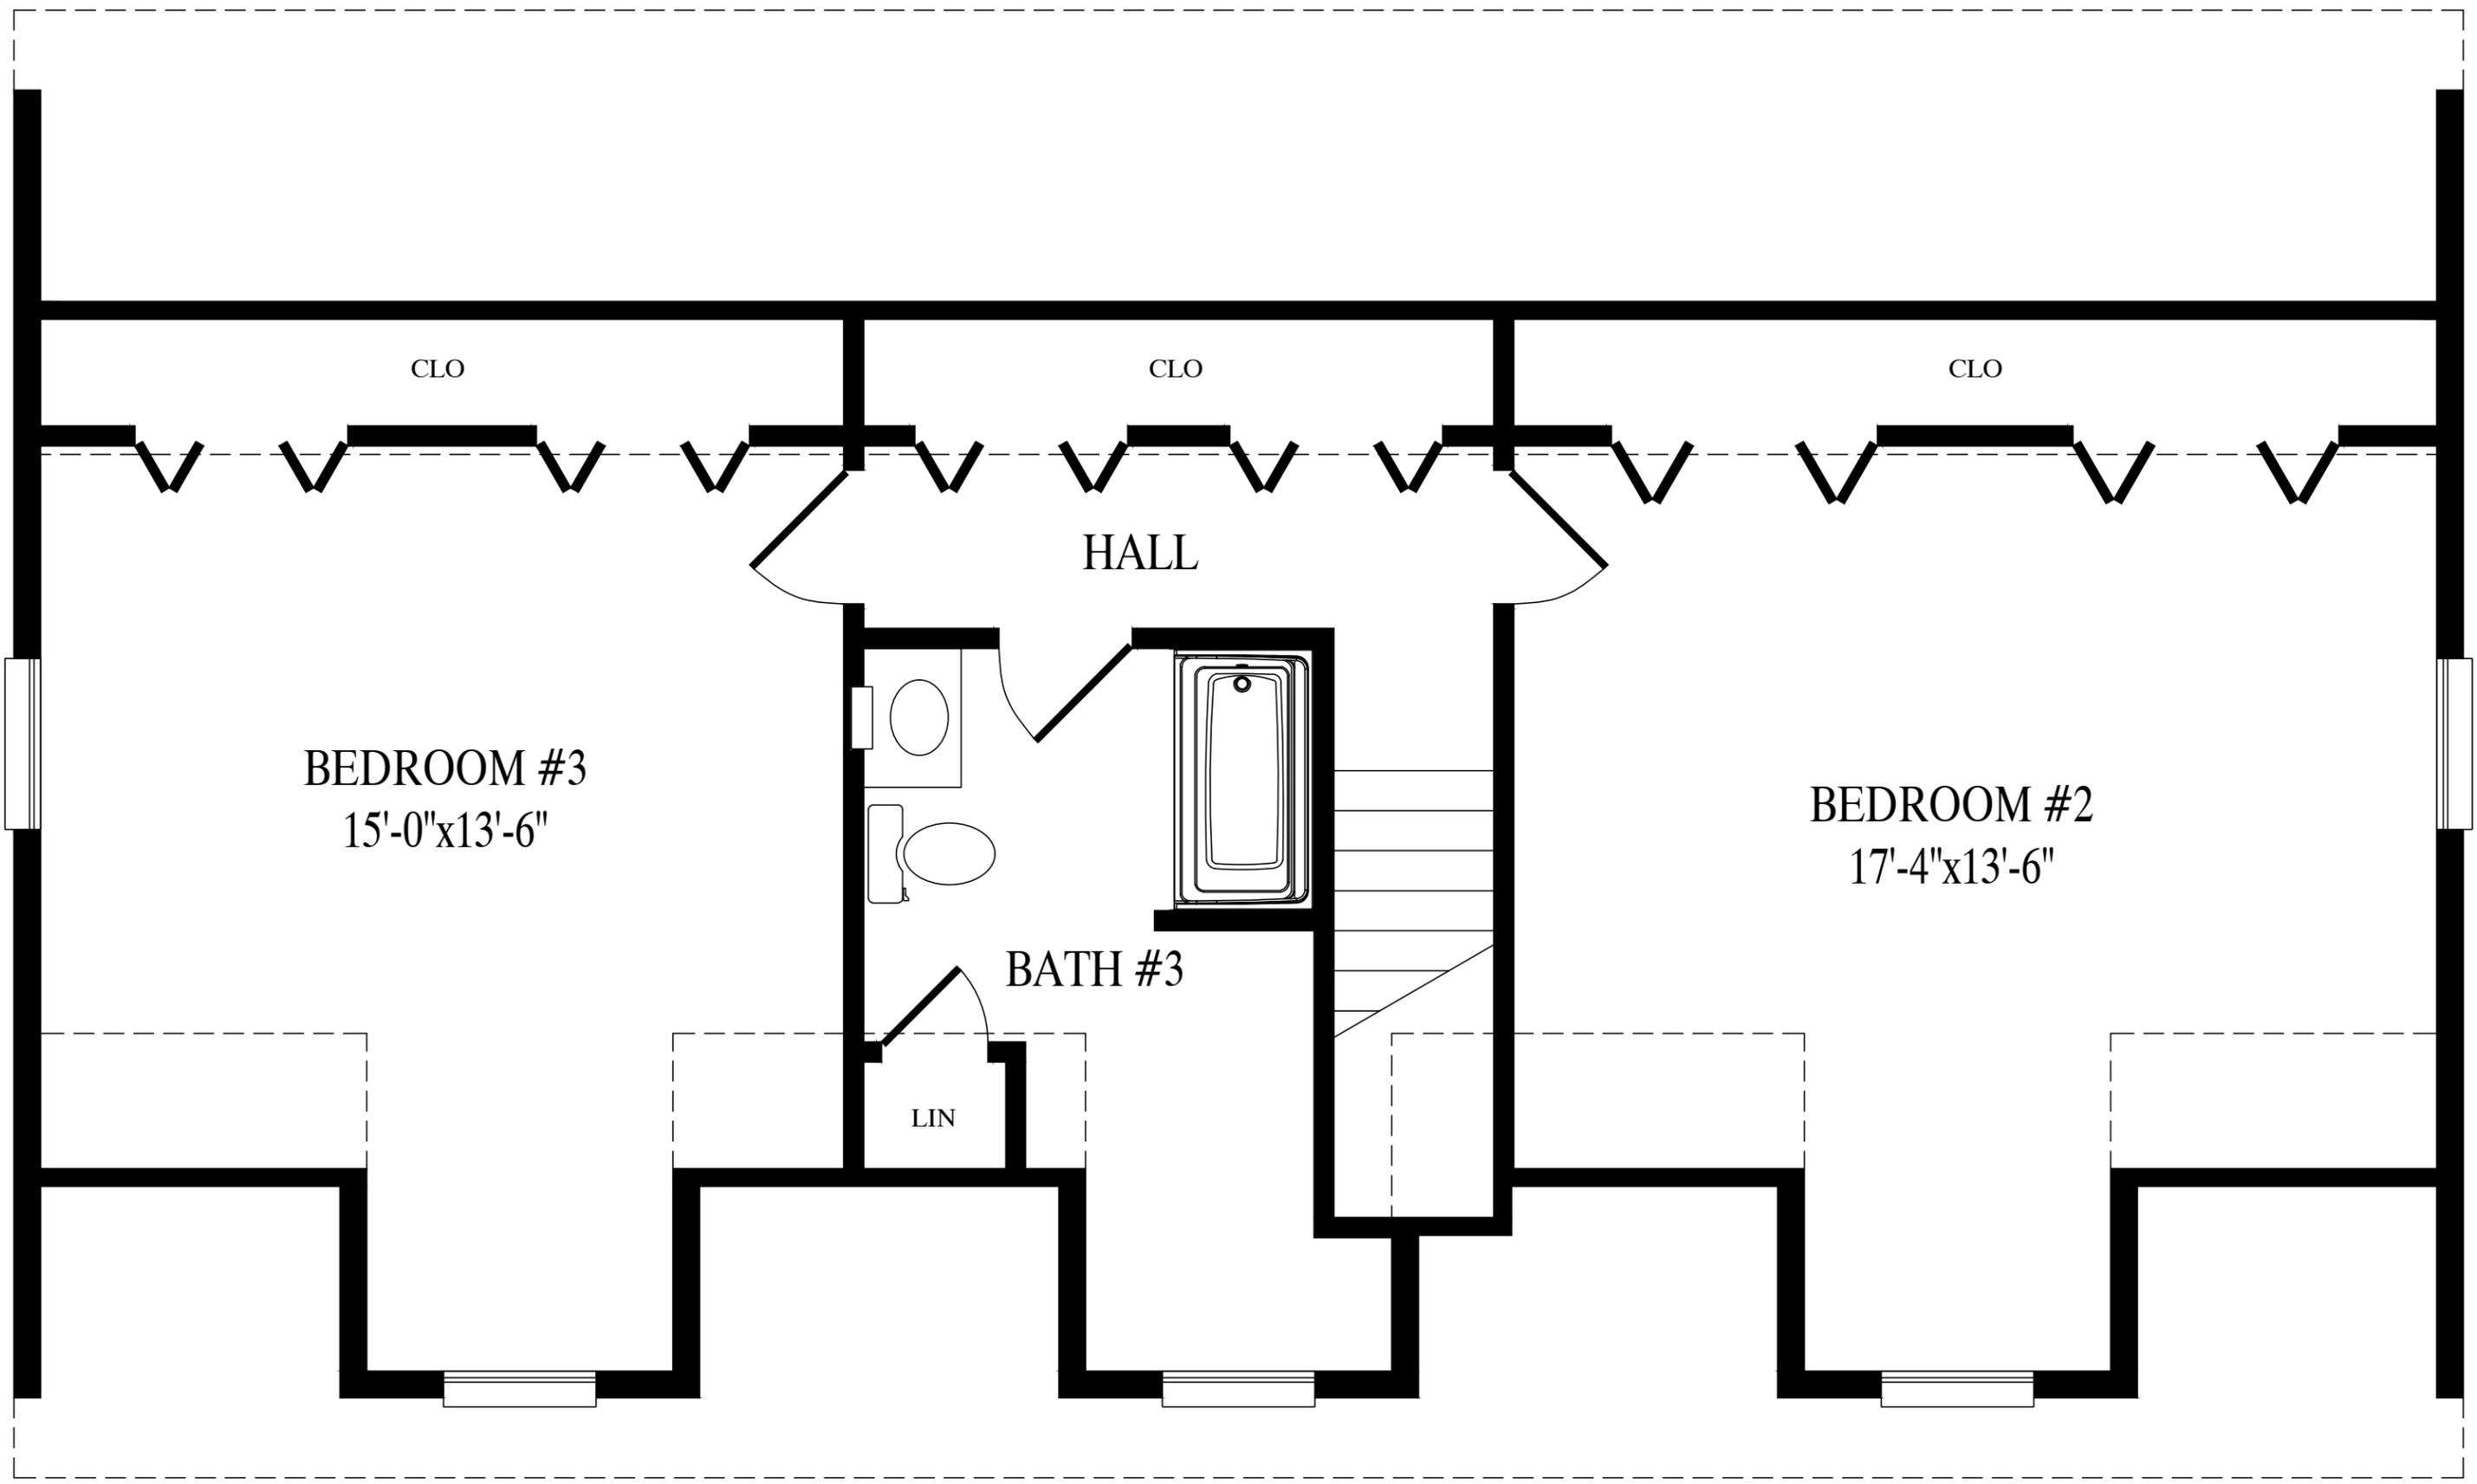

CLO

CLO

CLO

HALL

BEDROOM #3
15'-0"x13'-6"

BEDROOM #2
17'-4"x13'-6"

BATH #3

LIN