

CEILING
8'-0"
FLOOR



PORCH OVERHANG SUPPLIED BY MANUFACTURER. PORCH SLAB,
POSTS AND RAILINGS FOR PORCH TO BE SUPPLIED AND INSTALLED
ON-SITE BY BUILDER.

CEILING
FLOOR

BUILDER		CUSTOMER	
CITY	PBS RANCH	CITY	HEMLOCK HILL IV
WIND SPEED	CITY	COUNTY	STATE
ORDER NO.	???	SNOW LOAD	SQ. FT.
MPH	VULT	???	???
SERIAL NO.	SERIAL #	FILE NO.	HEMLOCK HILL IV RENDERED

4247-BONUS RANCH
FRONT ELEVATION



Professional Building Systems
200 Custom Ave
Middleburg, PA 17842
(888) 553-1414
WWW.PBSMODULAR.COM



DATE:	STATUS:
00/00/00	STAT
DRAWN BY:	
INIT	

GREGO 12/1/2025 10:31:51 AM

ACTUAL HOUSE MAY VARY FROM ELEVATION-ACCESS TO GRADE ON-SITE BY OTHERS


PAGE: 2.1

Hemlock Hill IV


27'-6" x 40' Bonus Ranch

1451 sq. ft.


1808 sq. ft. w/garage option

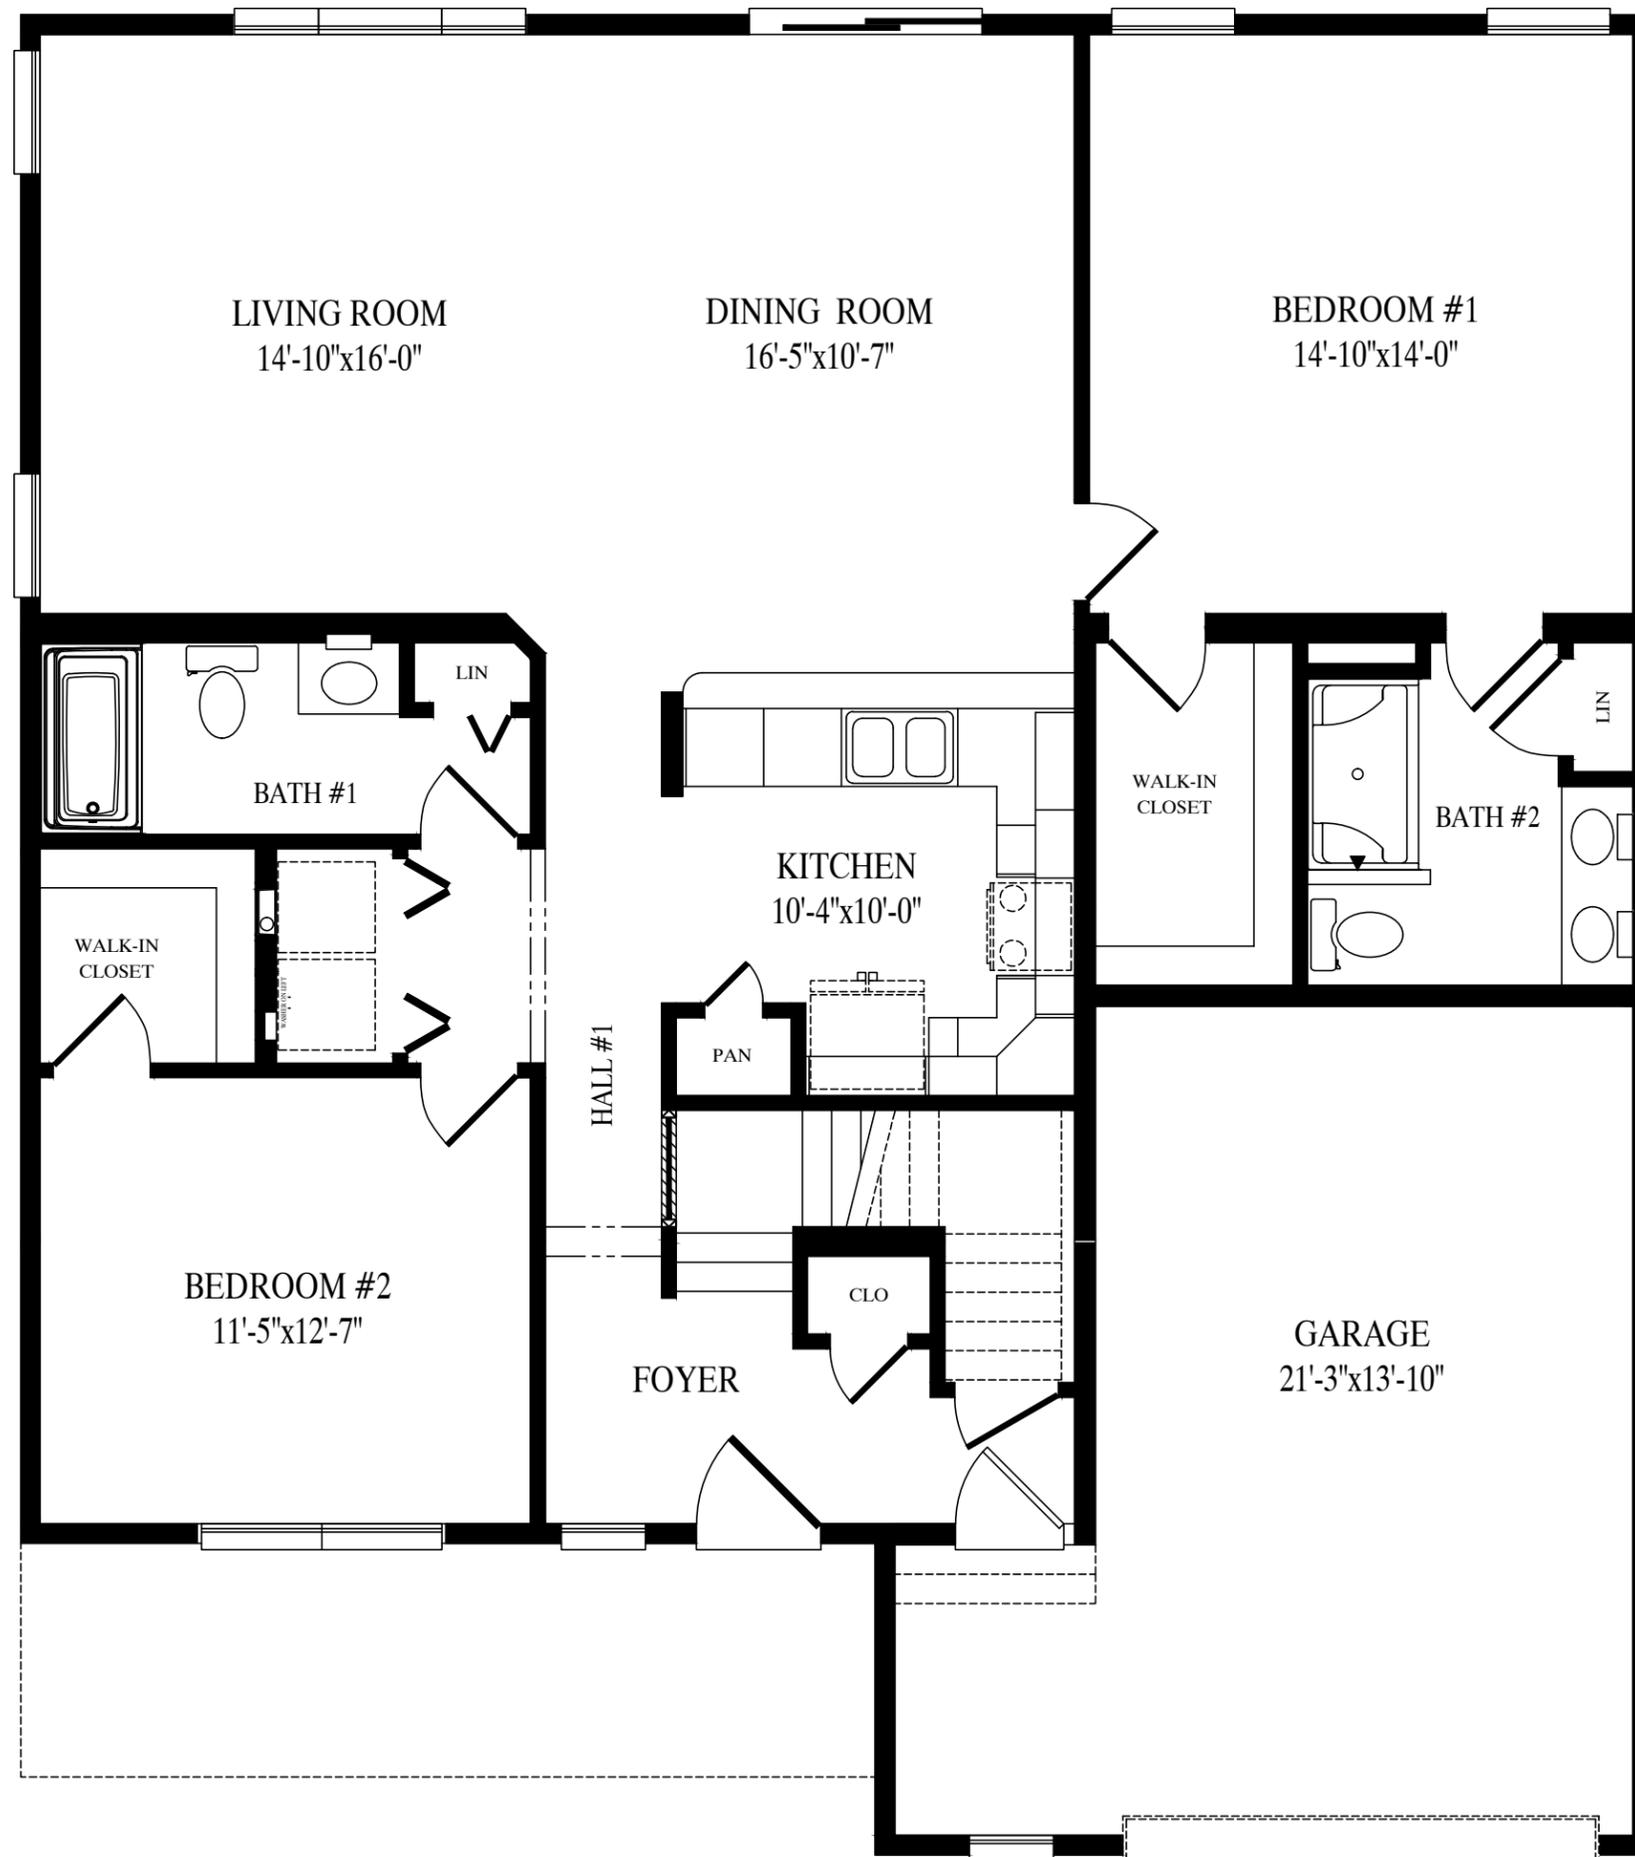

PROPOSED SECOND FLOOR

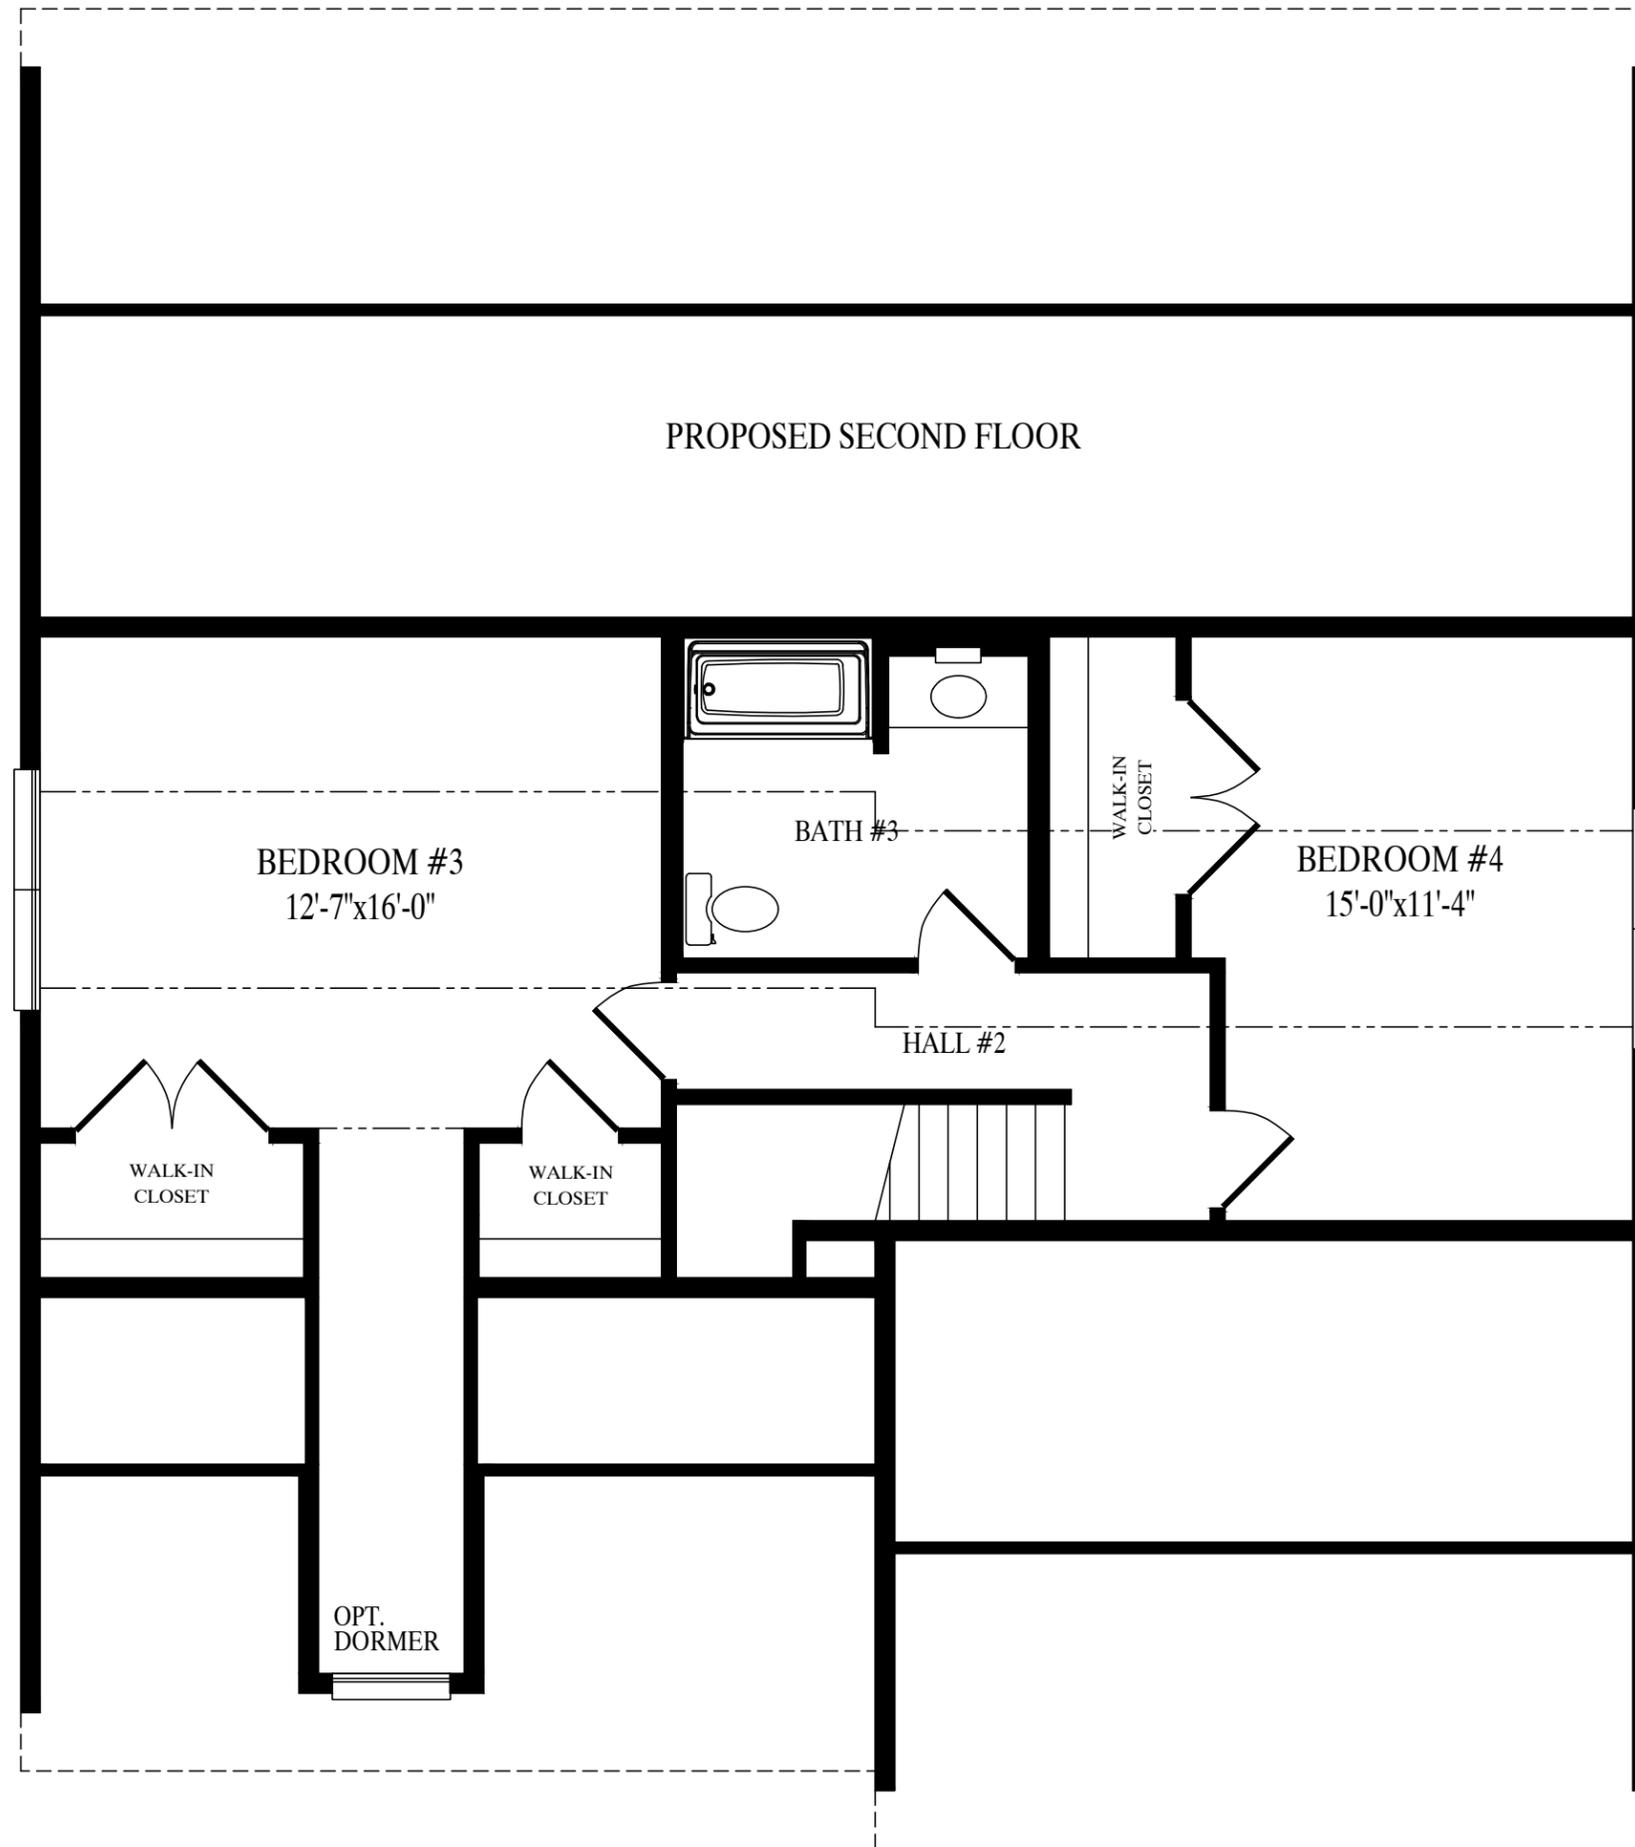

617 sq. ft. proposed second floor

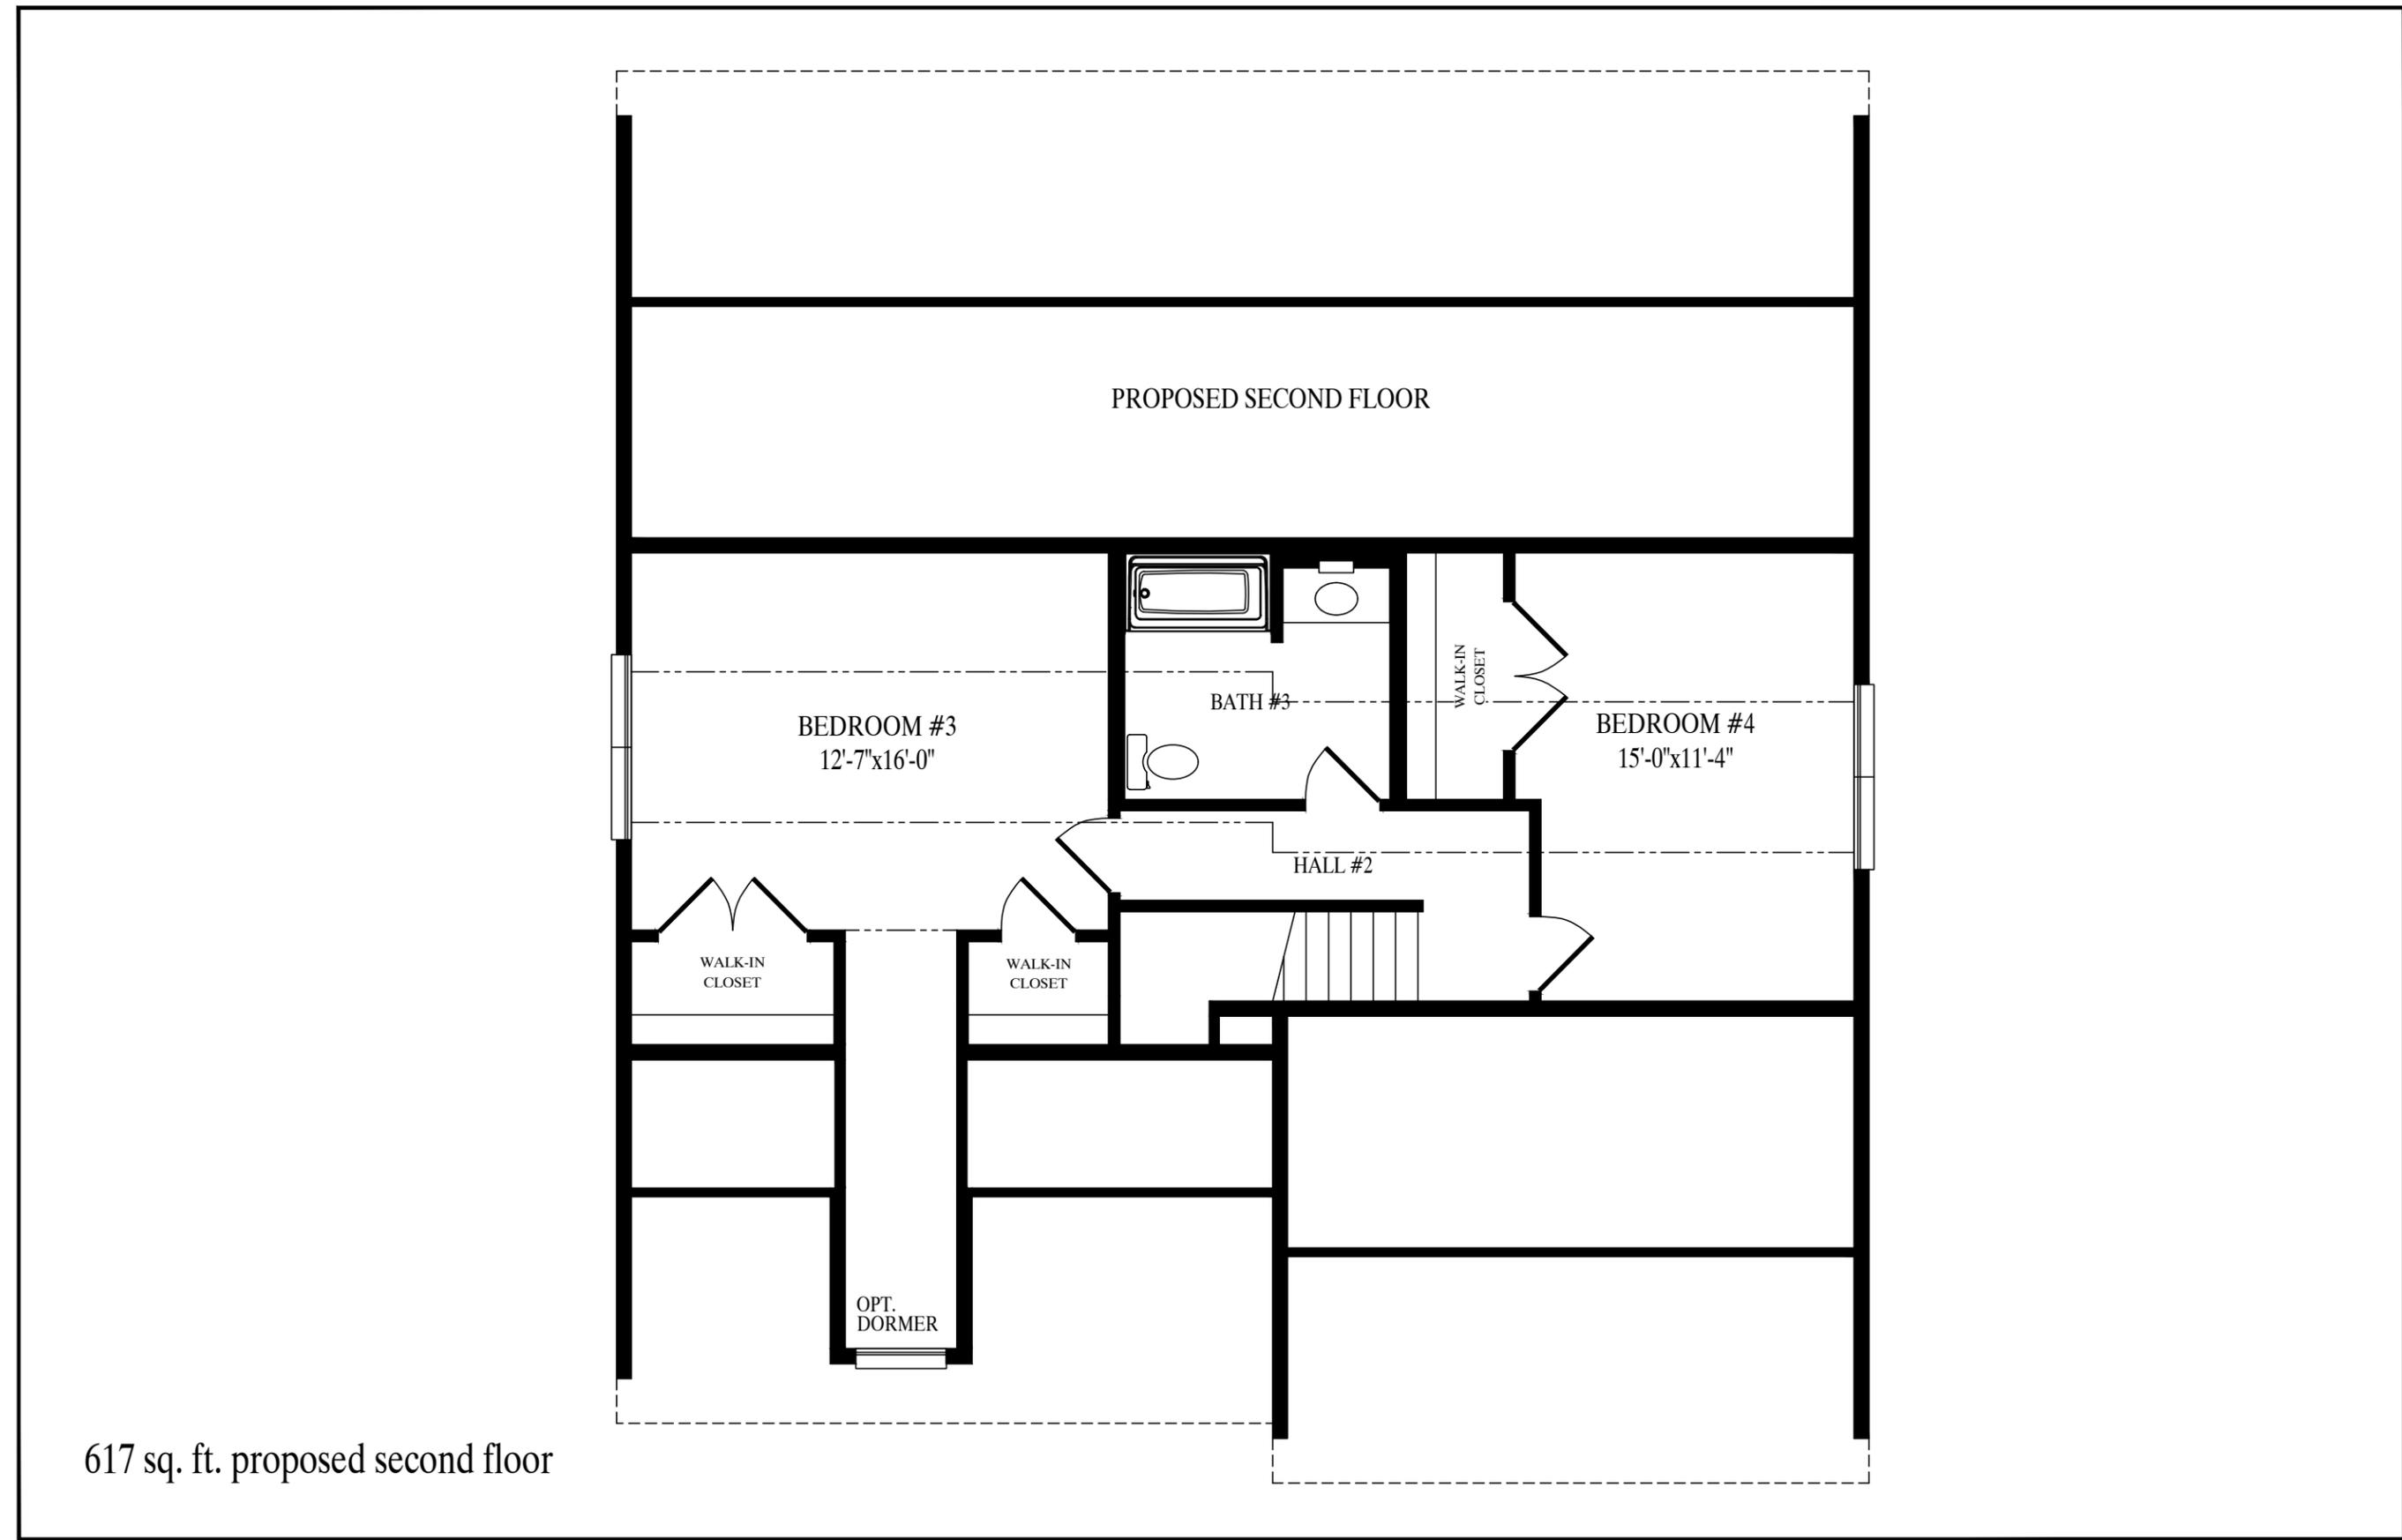

617 sq. ft. proposed second floor

GREGO 12/1/2025 10:31:51 AM

DATE: 00/00/00	DRAWN BY: INIT	STATUS: STAT	BUILDER		CUSTOMER	
			PBS RANCH	CITY	HEMLOCK HILL IV	HEMLOCK HILL IV
			CITY	COUNTY	COUNTY	STATE
			WIND SPEED	MPH	VULT	SQ. FT.
			ORDER NO.	SERIAL NO.	FILE NO.	
			ORDER #	SERIAL #	HEMLOCK HILL IV	RENDERED

4247-BONUS RANCH
2nd STORY BRACED WALL PLAN

Professional Building Systems
200 Custom Ave
Middleburg, PA 17842
(888) 553-1414
WWW.PBSMODULAR.COM

MBSP
MODULAR BUILDING
SYSTEMS OF PA