

CEILING
8'-0"
FLOOR



PORCH OVERHANG SUPPLIED BY MANUFACTURER. PORCH SLAB,
POSTS AND RAILINGS FOR PORCH TO BE SUPPLIED AND INSTALLED
ON-SITE BY BUILDER.

GREGO 12/1/2025 10:30:48 AM

BUILDER		CUSTOMER	
CITY	PBS RANCH	HEMLOCK HILL IV	STATE
WIND SPEED	CITY	COUNTY	COUNTY
ORDER NO.	???	MPH	VULT
ORDER #	SERIAL #	SERIAL #	FILE NO.
			HEMLOCK HILL IV RENDERED

4247-BONUS RANCH
FRONT ELEVATION



Professional Building Systems
200 Custom Ave
Middleburg, PA 17842
(888) 553-1414
WWW.PBSMODULAR.COM



DATE:	STATUS:
00/00/00	STAT
DRAWN BY:	
INIT	

ACTUAL HOUSE MAY VARY FROM ELEVATION-ACCESS TO GRADE ON-SITE BY OTHERS


PAGE: 2.1

Hemlock Hill IV


27'-6" x 40' Bonus Ranch

1451 sq. ft.

1808 sq. ft. w/garage option

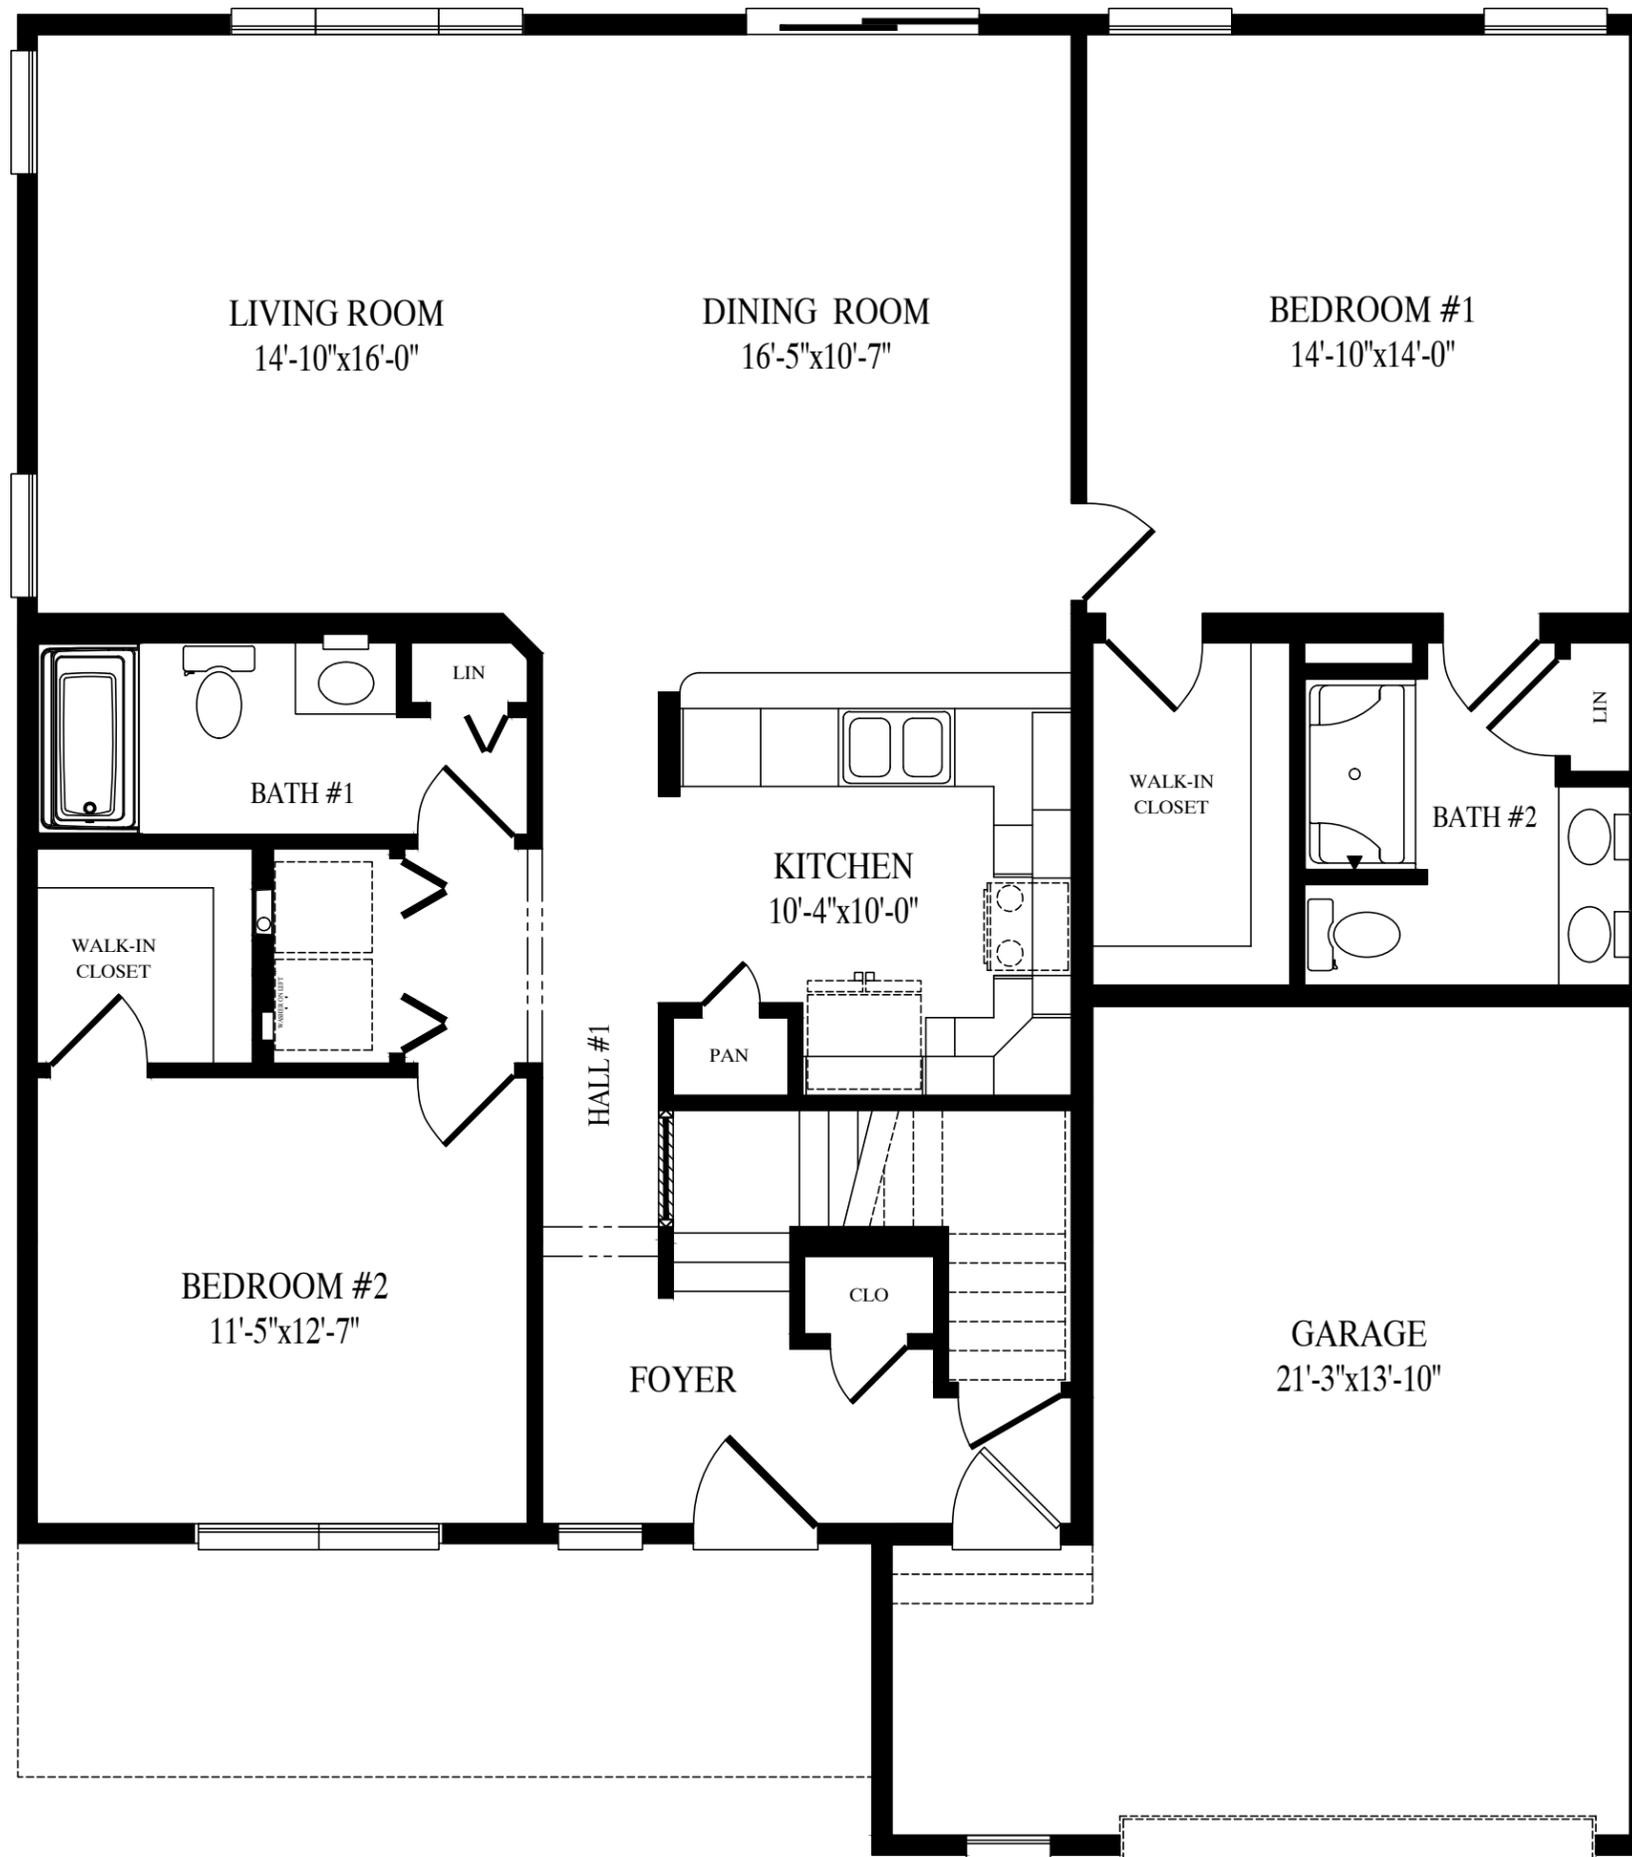

PROPOSED SECOND FLOOR

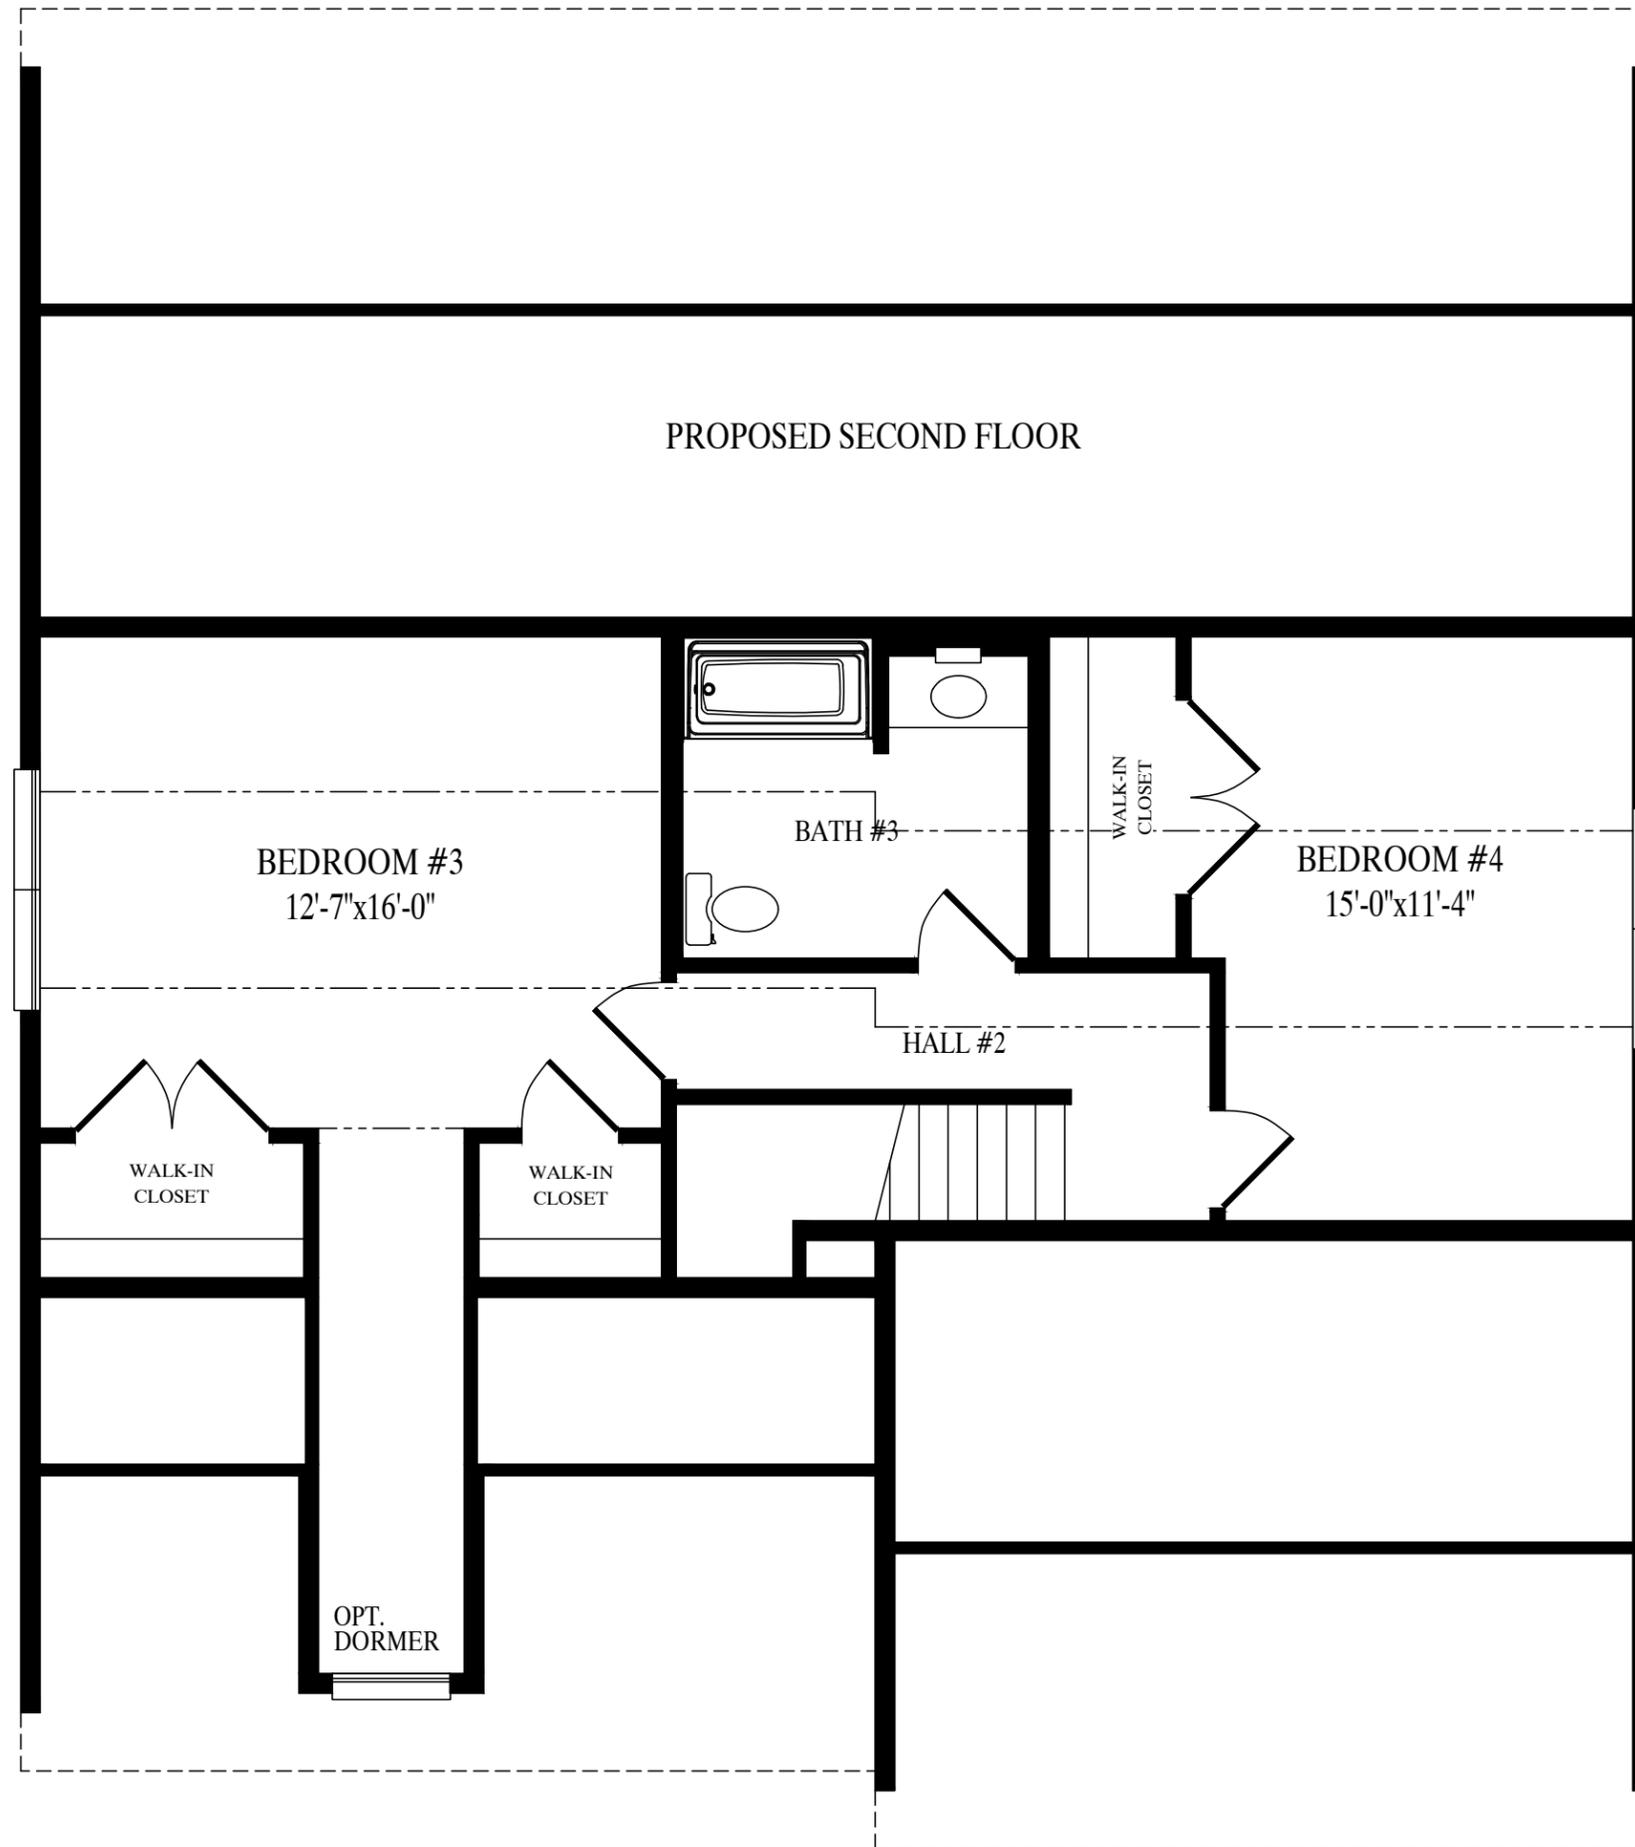

617 sq. ft. proposed second floor