

CEILING  
8'-0"  
FLOOR  
CEILING  
8'-0"  
FLOOR



CEILING  
FLOOR  
CEILING  
FLOOR

BRANDYF 10/3/2024 9:48:29 AM

ACTUAL HOUSE MAY VARY FROM ELEVATION—ACCESS TO GRADE ON—SITE BY OTHERS


DATE: 00/00/00	DRAWN BY: INIT	STATUS: STAT	BUILDER	PBS TWO STORY	CUSTOMER	KLONDIKE
			CITY	COUNTY	CITY	COUNTY
			WIND SPEED	???	MPH	VULT
			ORDER NO.	FILE NO.	SNOW LOAD	???
			ORDER #	SERIAL #	KLONDIKE—RENDERED	SQ. FT.
						???


2830—TWO STORY  
FRONT ELEVATION

Professional Building Systems  
200 Custom Ave.  
Middleburg, PA 17642  
(888) 553-1414  
WWW.PBSMODULAR.COM

# Klondike

27'-6" x 30' Two Story  
825 sq. ft. first floor  
1650 sq. ft. total

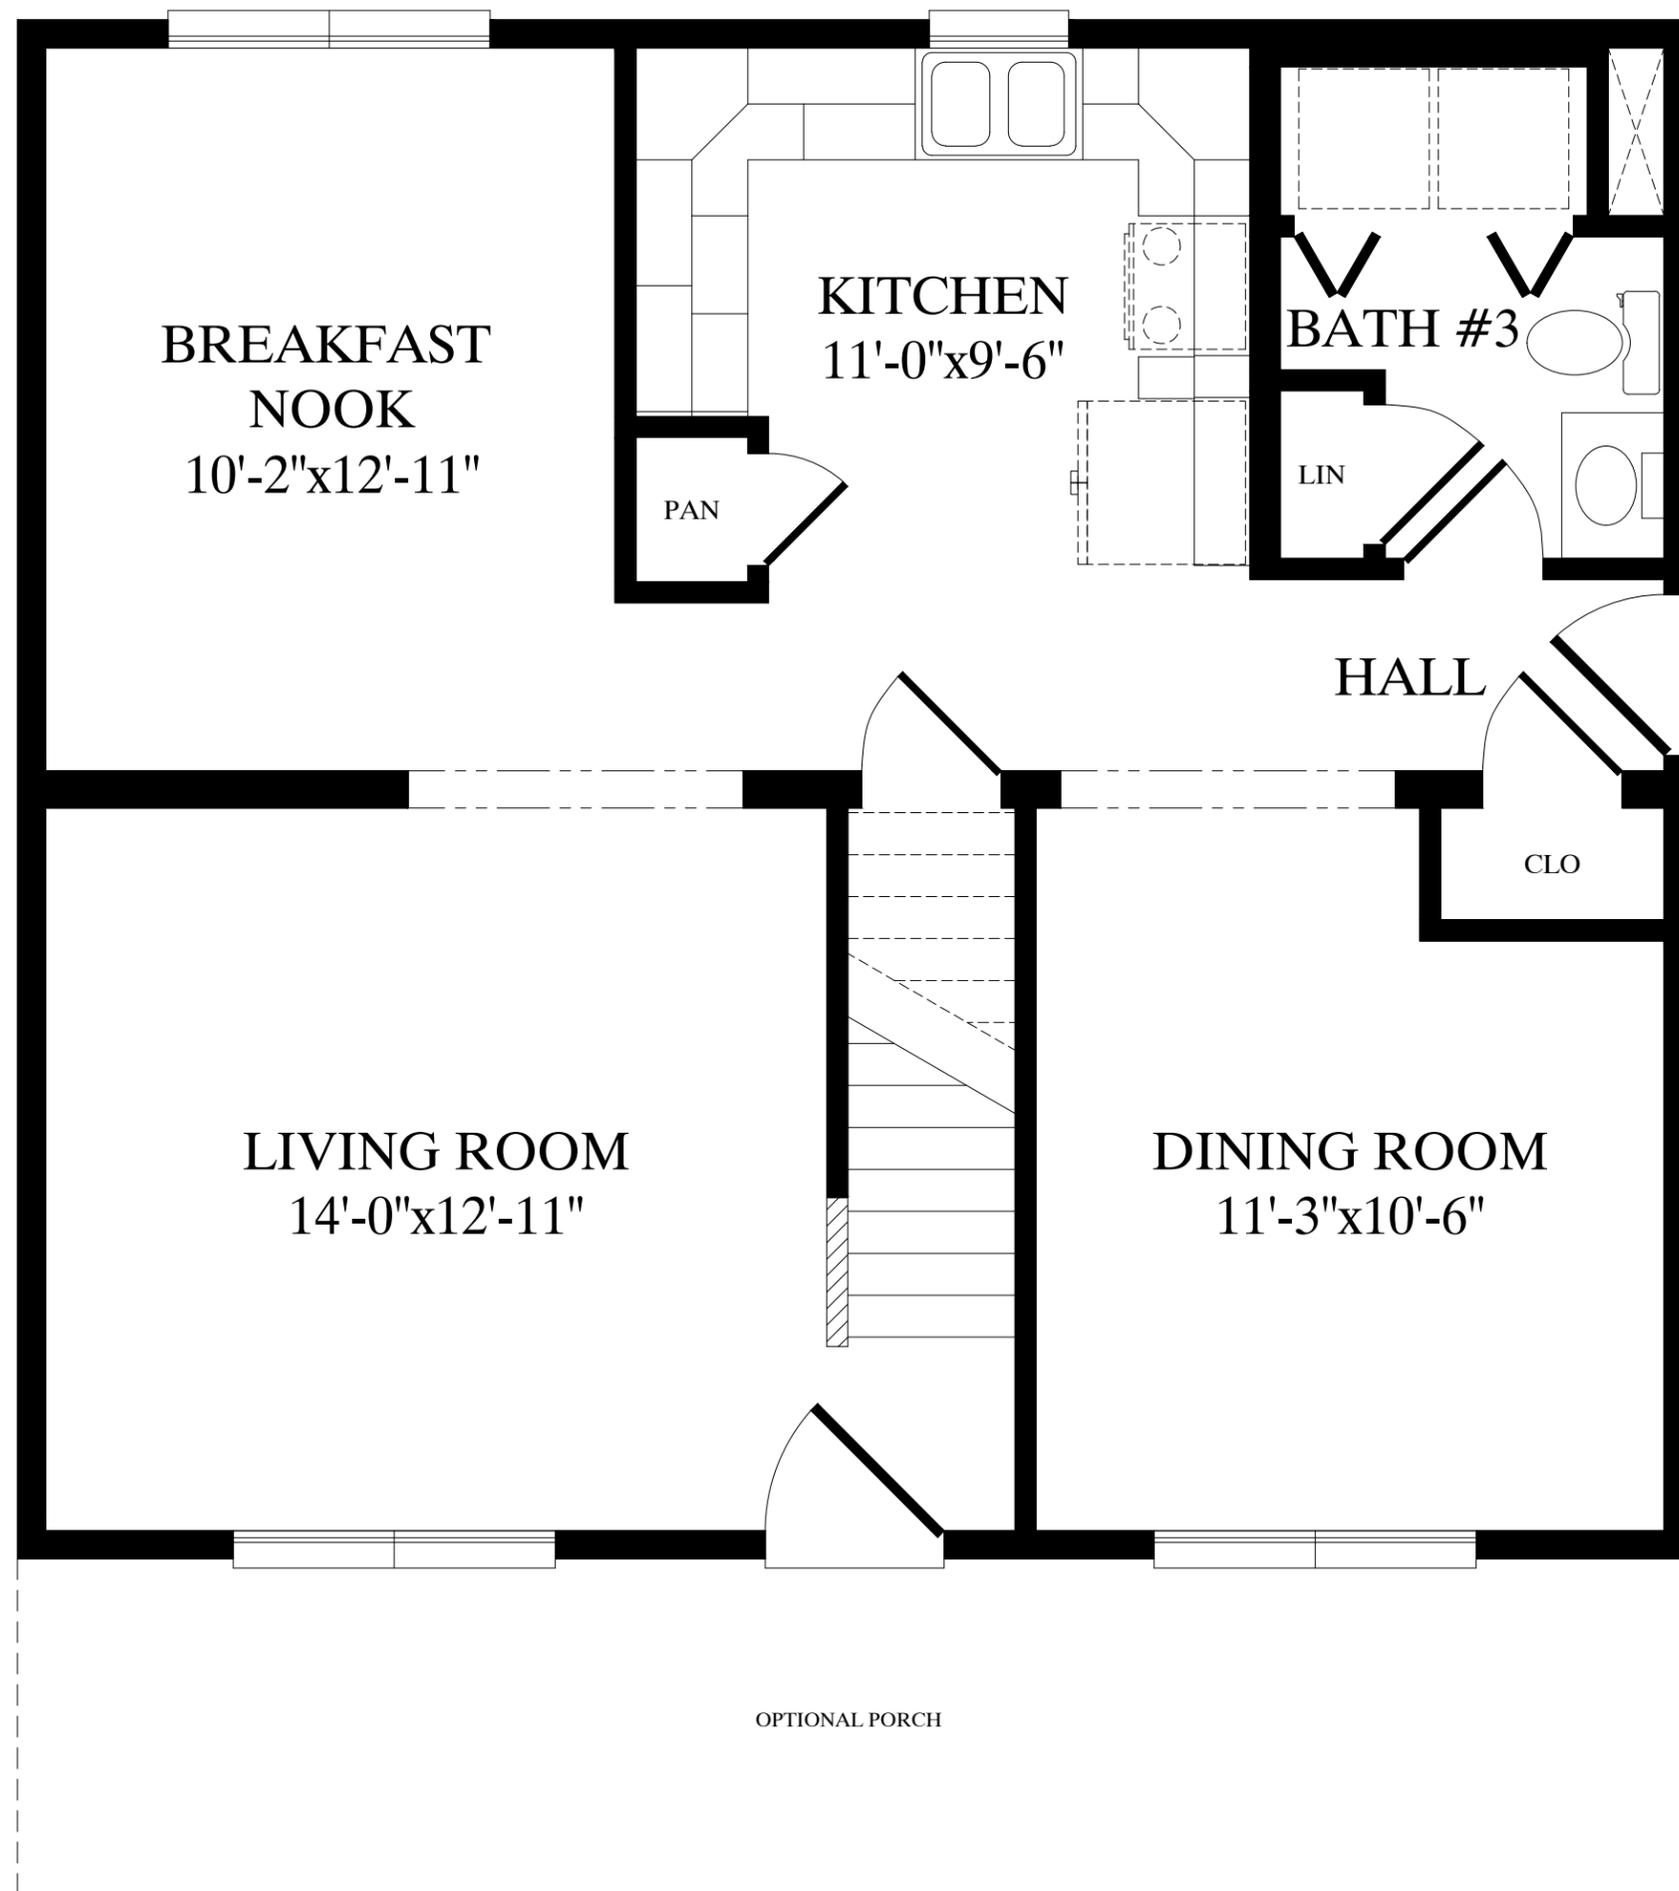

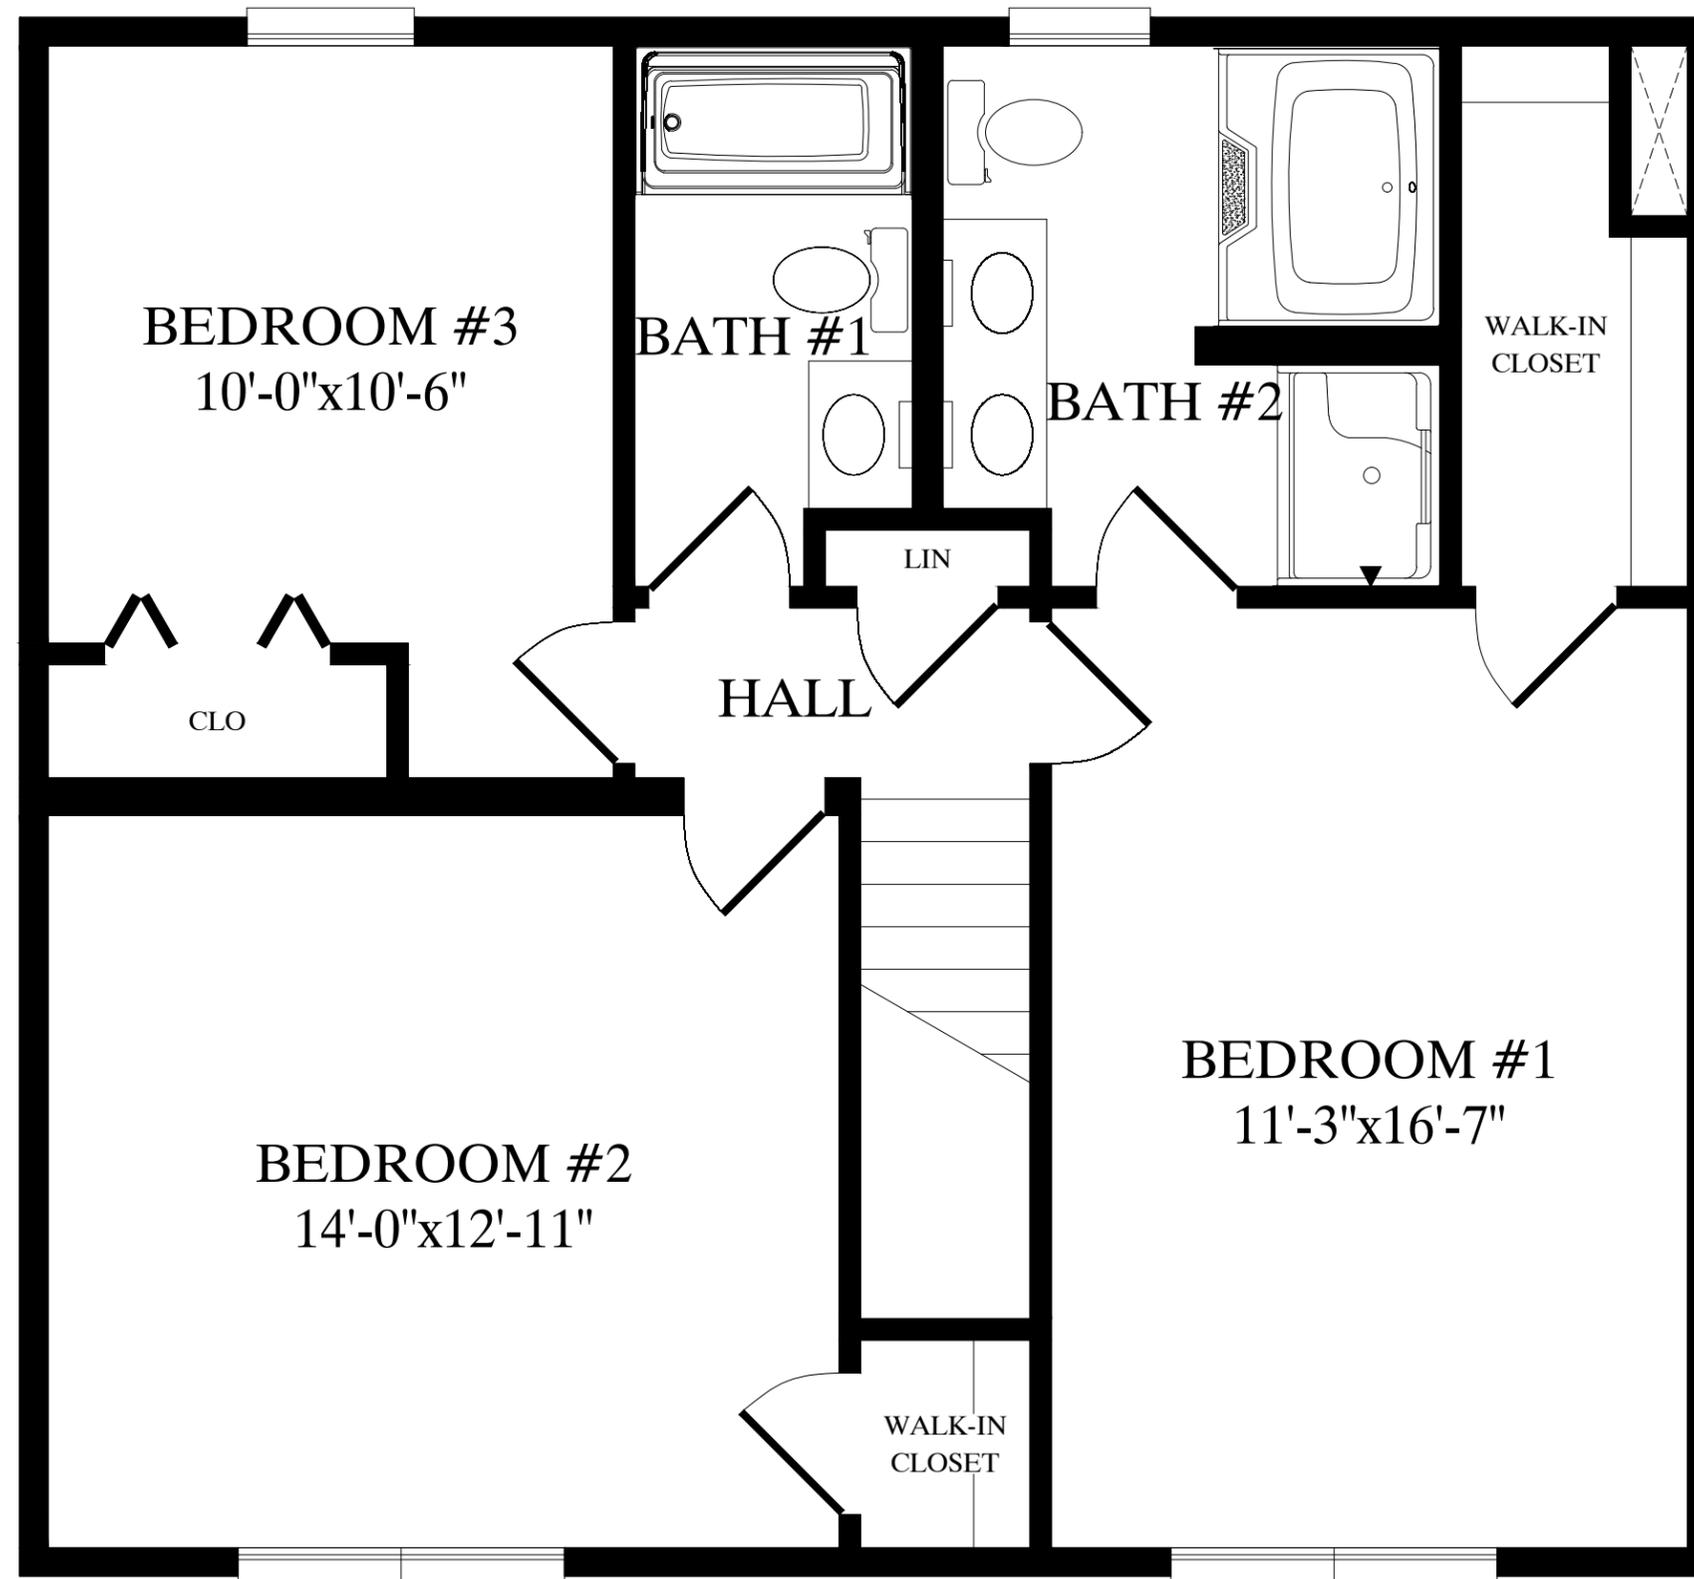

825 sq. ft. second floor