



NOTE — ACTUAL HOUSE MAY VARY FROM ELEVATION

MIKEC 8/22/2024 9:20:05 AM

BUILDER	PBS MODEL	CUSTOMER
CITY	COUNTY	NANTUCKET
WIND SPEED	SNOW LOAD	SQ. FT.
ORDER NO.	SERIAL NO.	1512
	FILE NO.	NANTUCKET RENDERED

2856—PRESTIGE CAPE
FRONT ELEVATION




Professional Building Systems
 1000 East Market Street
 Middletown, PA 17042
 (888) 563-1414
 WWW.PBSMODULAR.COM




MBSP
MODULAR BUILDING
SYSTEMS OF PA

DATE:	DRAWN BY:	STATUS:

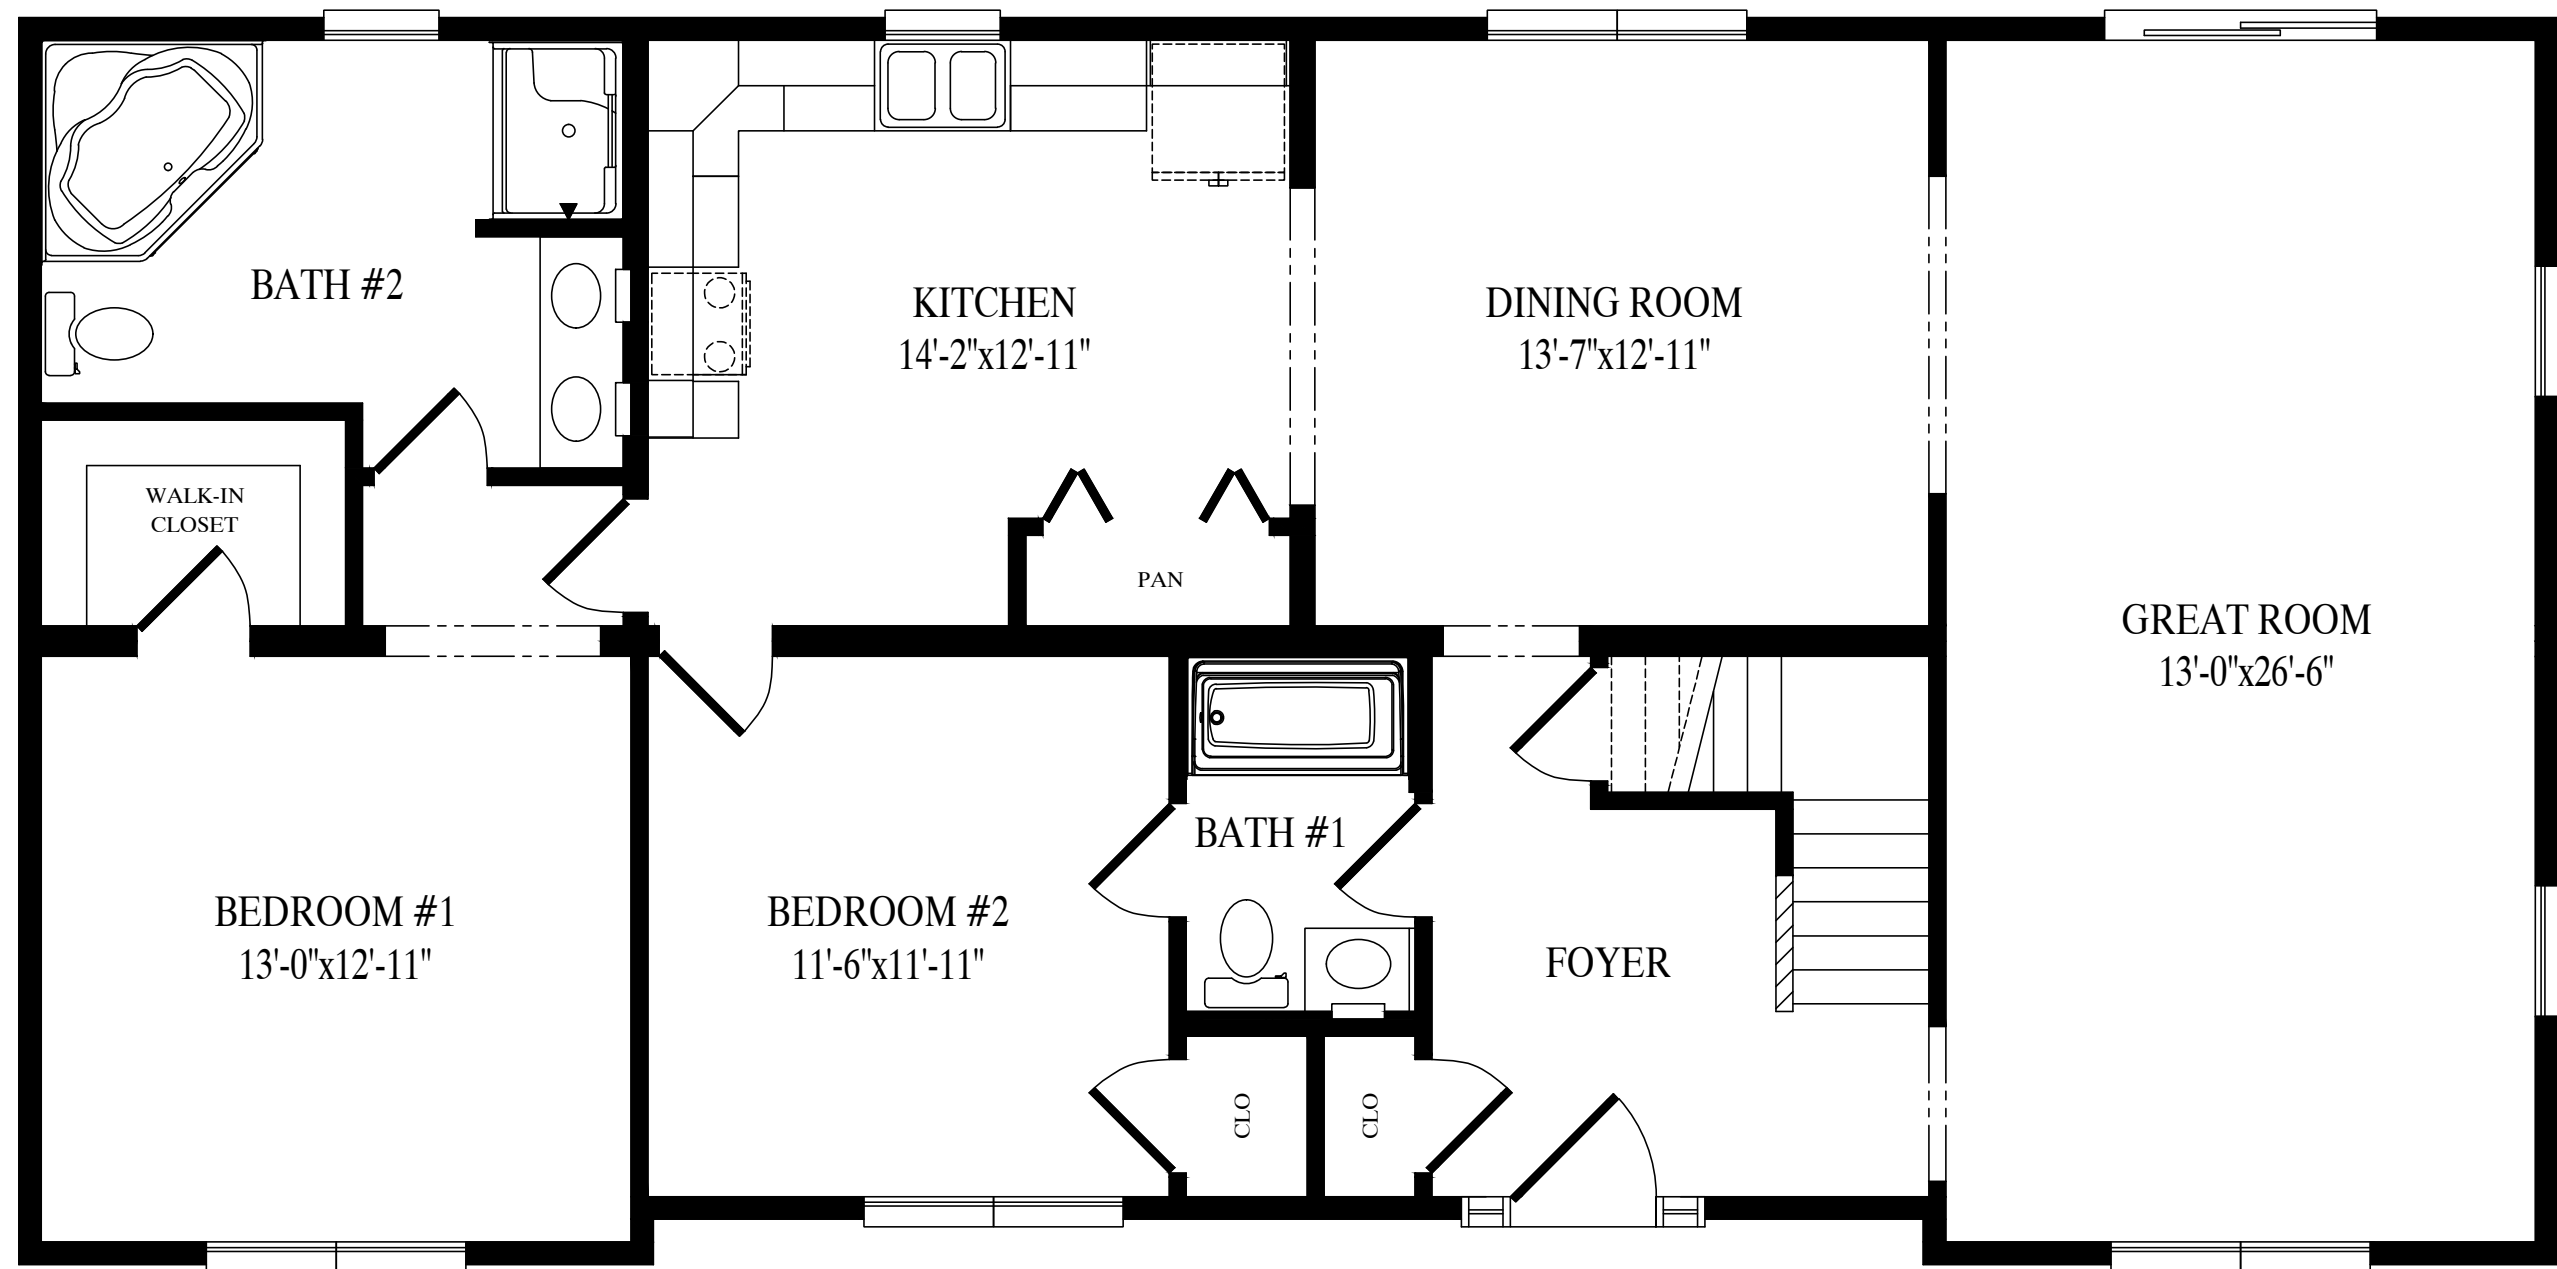

Nantucket
1512 Sq. Ft. Living Area 1st Fl

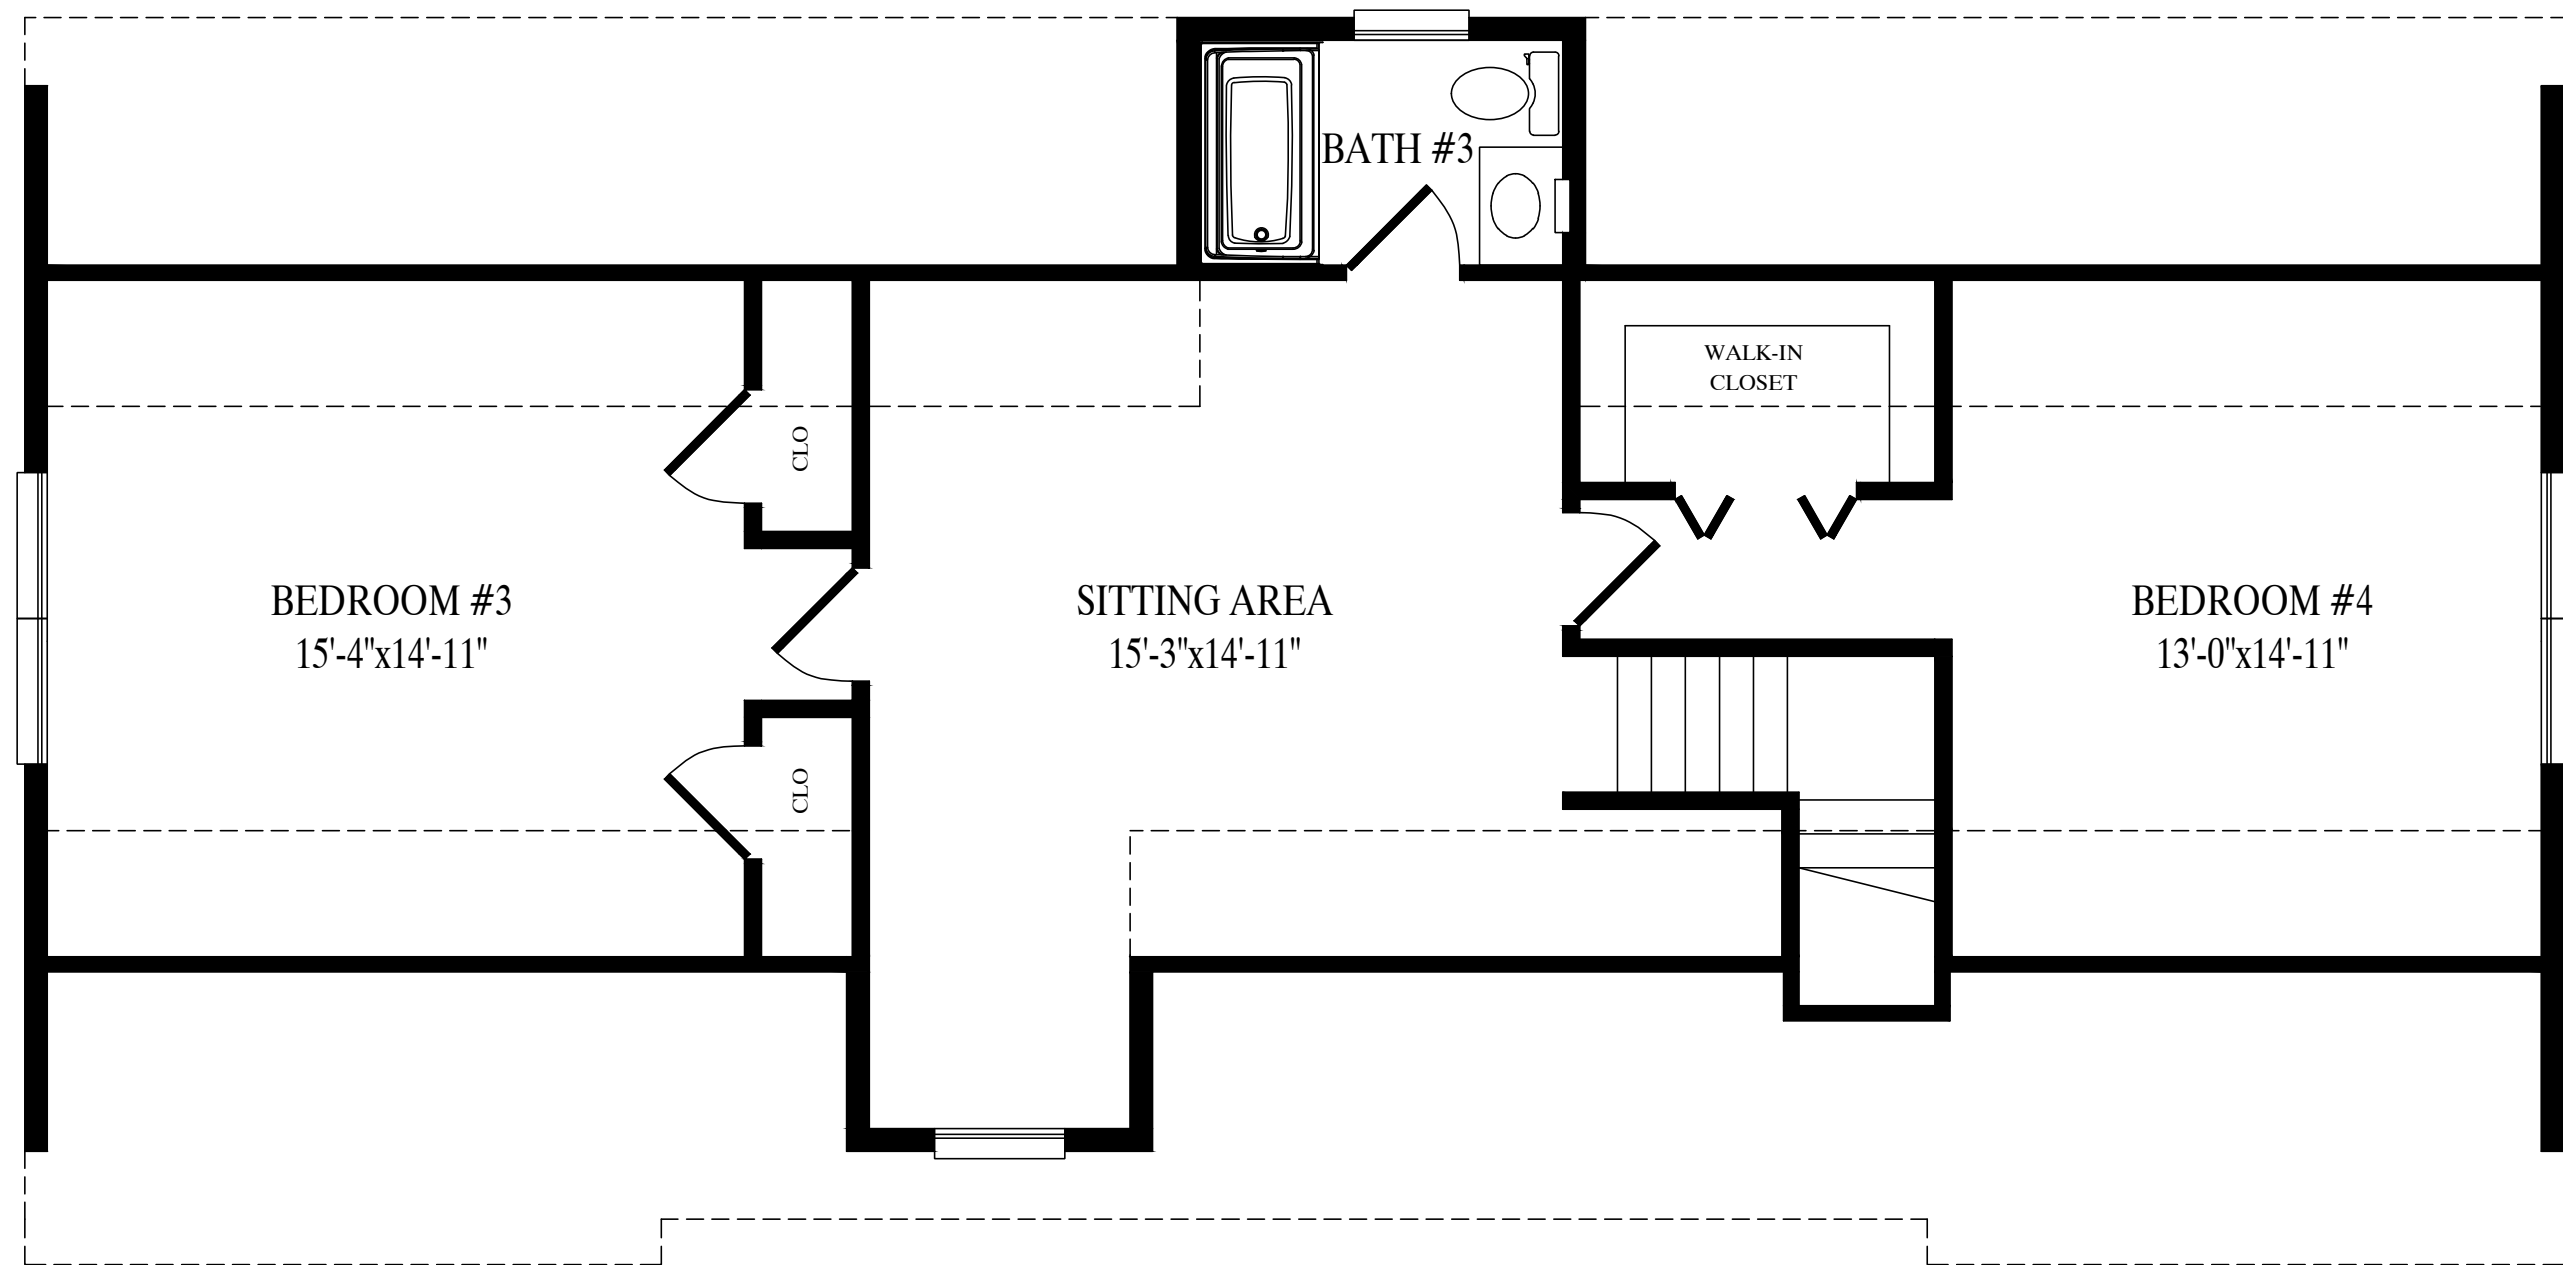

Proposed 2nd Floor Living Area - 952 Sq. Ft.