


CEILING  
8'-0"  
FLOOR



MIKEC 8/23/2024 8:59:27 AM


NOTE — ACTUAL HOUSE MAY VARY FROM ELEVATION

PAGE:	DATE:	DRAWN BY:	STATUS:	2832—PRESTIGE CAPE FRONT ELEVATION		BUILDER	CUSTOMER
				CITY	COUNTY	NORTHAMPTON I	NORTHAMPTON I
PAGE:	DATE:	DRAWN BY:	STATUS:	2832—PRESTIGE CAPE FRONT ELEVATION		WIND SPEED	SNOW LOAD
				ORDER NO.	SERIAL NO.	FILE NO.	SQ. FT.
				Professional Building Systems 72 East Market Street Middleburg, PA 17642 (888) 553-1414 WWW.PBSMODULAR.COM		 	
				NORTHAMPTON I		RENDERED	

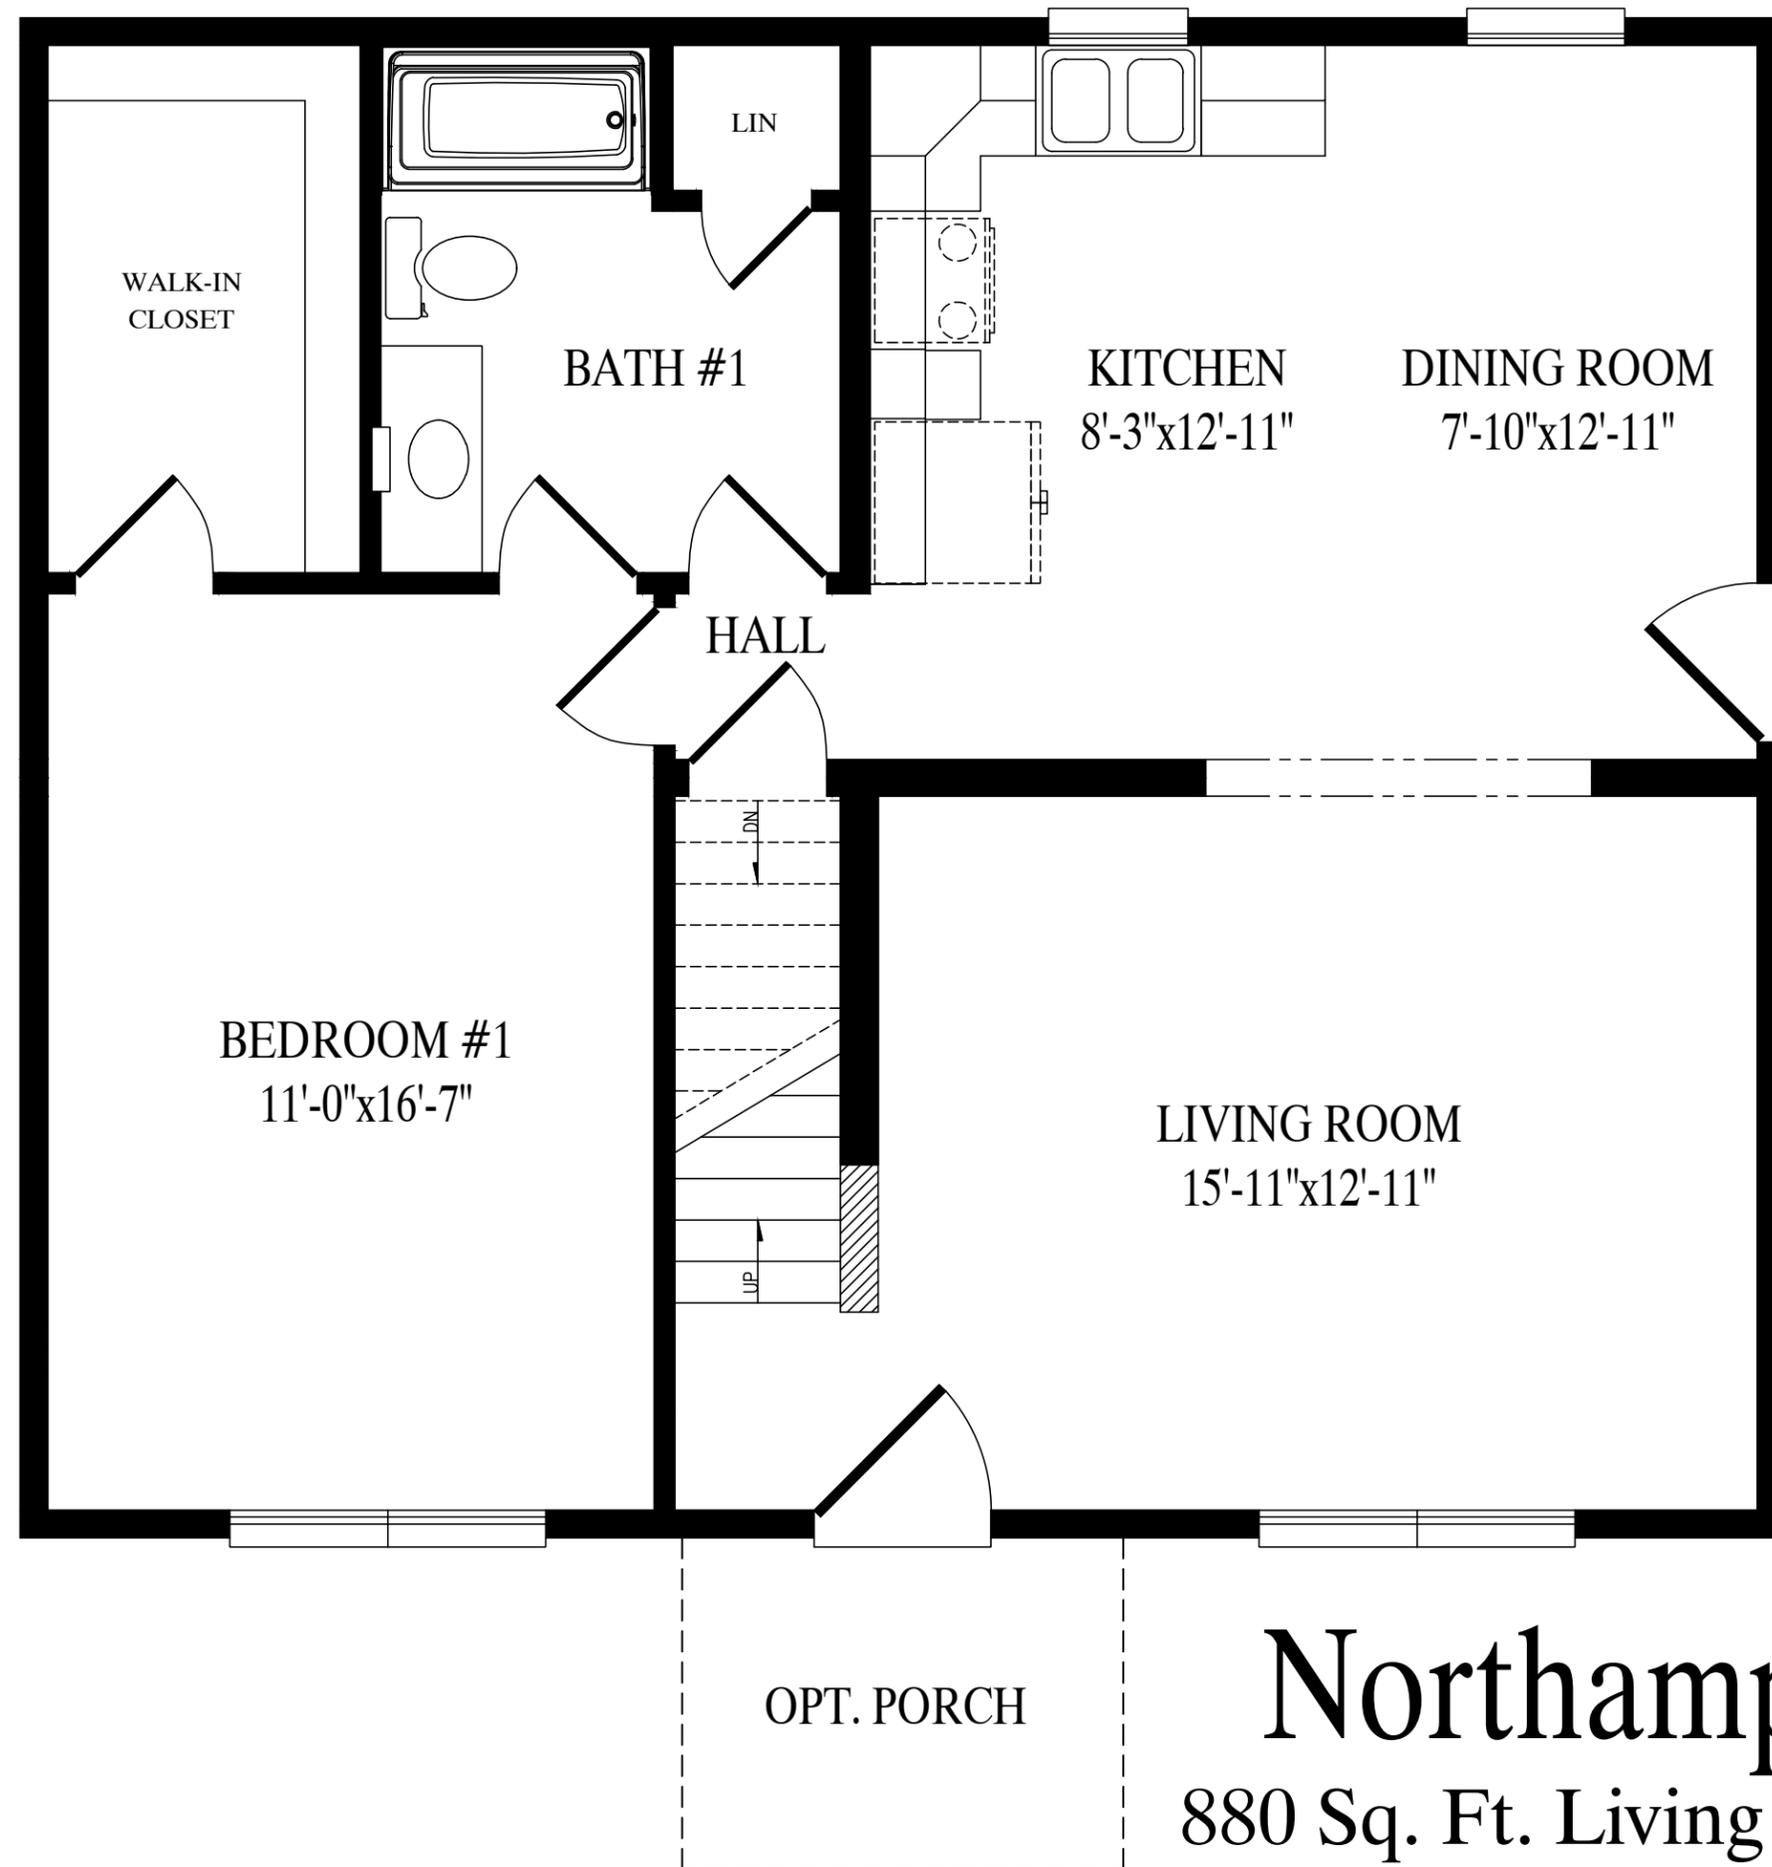

# Northampton I

880 Sq. Ft. Living Area 1st Fl

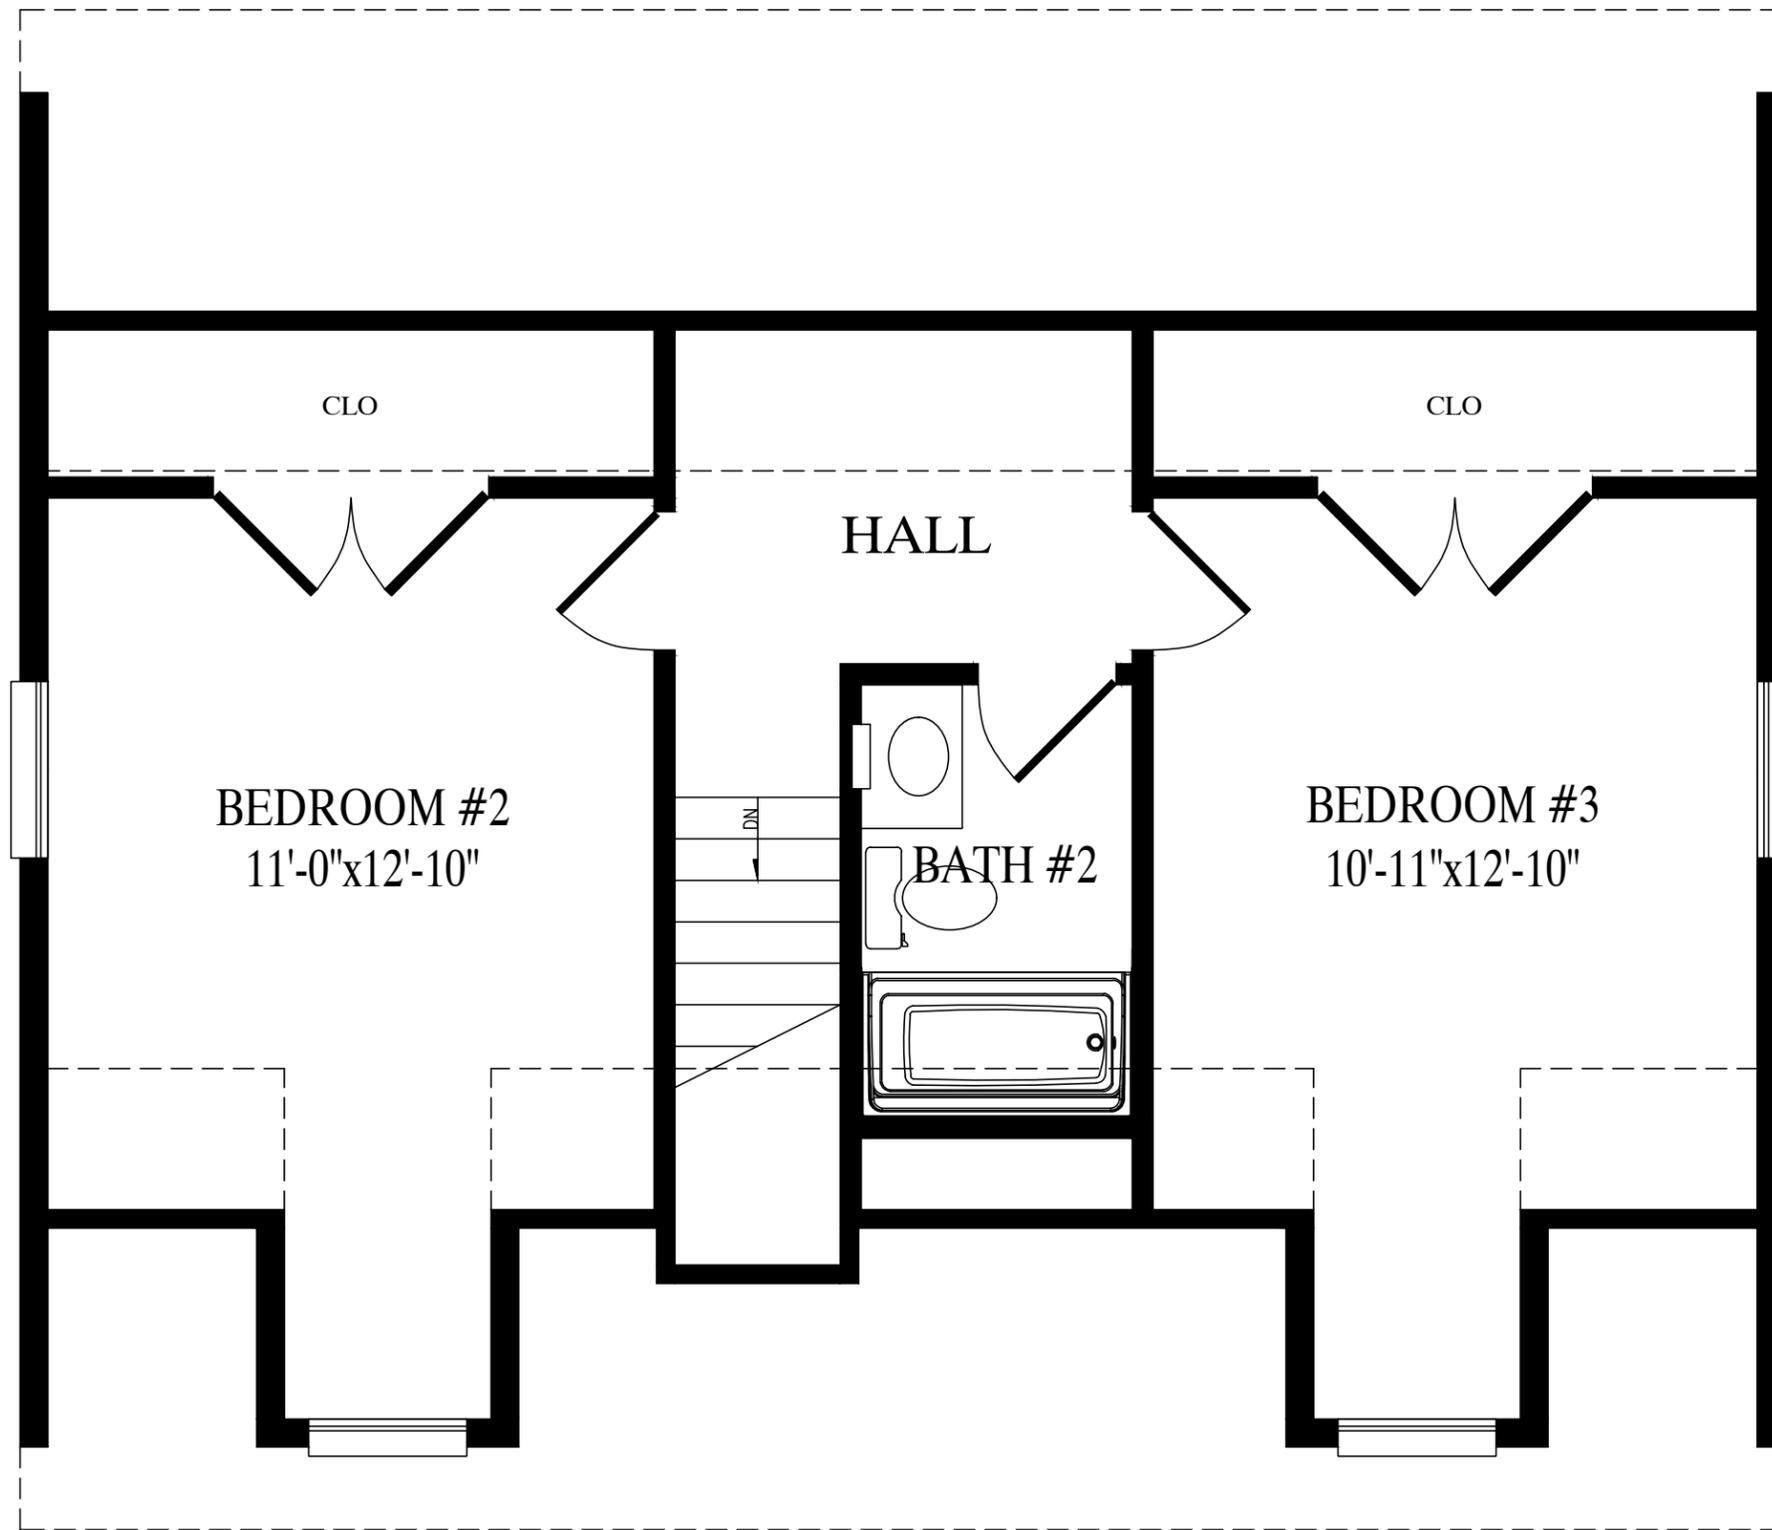

PROPOSED SECOND FLOOR  
568 Sq. Ft. Living Area 2nd Fl