


CEILING
8'-0"
FLOOR

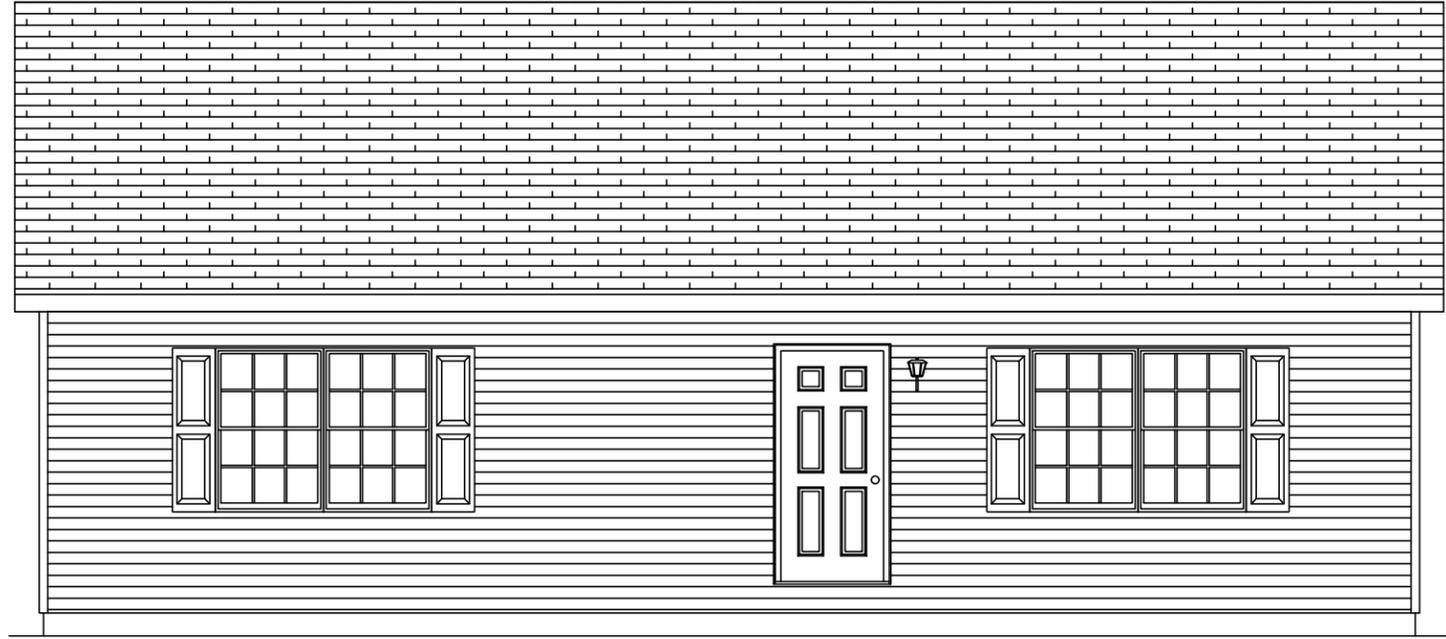

CEILING
FLOOR

2840-RANCH
FRONT ELEVATION


BUILDER		CUSTOMER	
CITY	PBS MODEL	COUNTY	OAKWOOD
WIND SPEED	CITY	COUNTY	STATE
???	???	SNOW LOAD	???
ORDER NO.	MPH	VULT	SQ. FT.
ORDER #	SERIAL NO.	SERIAL #	FILE NO.
			OAKWOOD RENDERED

Professional Building Systems
200 Custom Ave.
Middleburg, PA 17642
(888) 553-1414
WWW.PBSMODULAR.COM

DATE:	DRAWN BY:	STATUS:
00/00/00	INIT	STAT

JORDANY 9/3/2024 1:38:31 PM

ACTUAL HOUSE MAY VARY FROM ELEVATION-ACCESS TO GRADE ON-SITE BY OTHERS

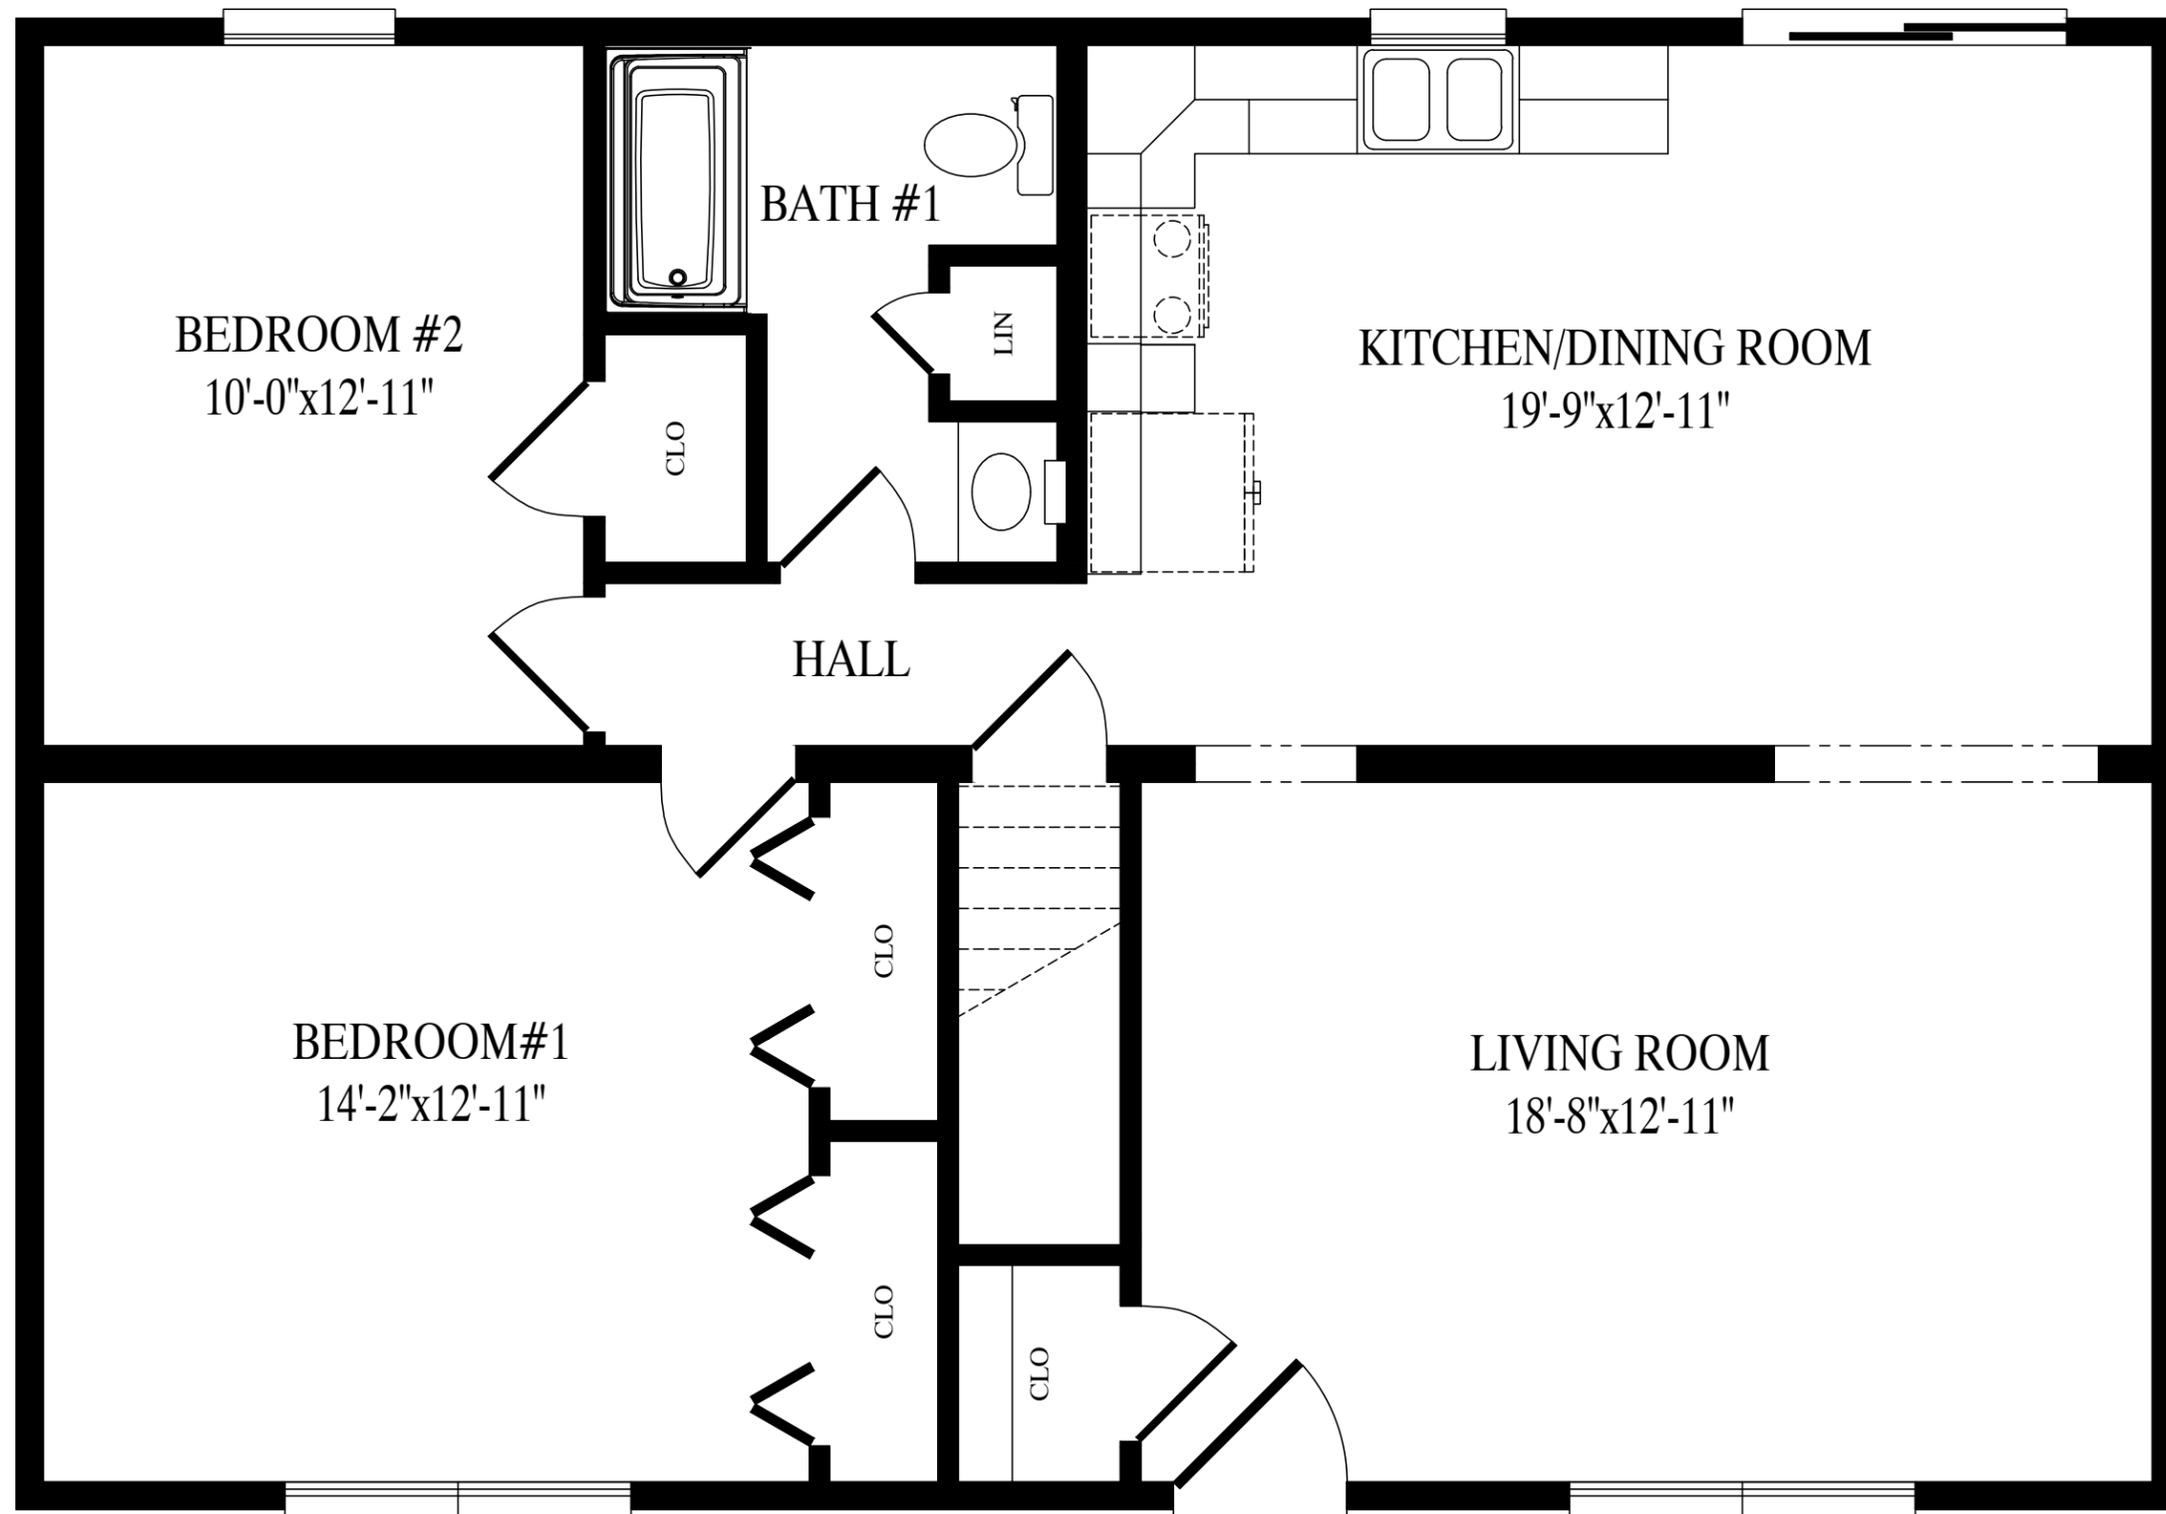

Oakwood

1100 Sq. Ft. Living Area