

CEILING

8'-0"

FLOOR



SWITMER 7/29/2026 6:39:07 AM

ACTUAL HOUSE MAY VARY FROM ELEVATION—ACCESS TO GRADE ON—SITE BY OTHERS

BUILDER		PBS RANCH		CUSTOMER		ORCHARD HILL	
CITY		COUNTY		STATE			
WIND SPEED		SNOW LOAD		SQ. FT.			
ORDER NO.		SERIAL NO.		FILE NO.		ORCHARD HILL RENDERED	

2864-RANCH

FRONT ELEVATION

MBSP

MODULAR BUILDING

SYSTEMS OF PA

Professional Building Systems

72 East Main Street

Middletown, PA 17042

(888) 553-1414


WWW.PBSMODULAR.COM

PROFESSIONAL

BUILDING

SYSTEMS, INC.

DATE:	DRAWN BY:	STATUS:

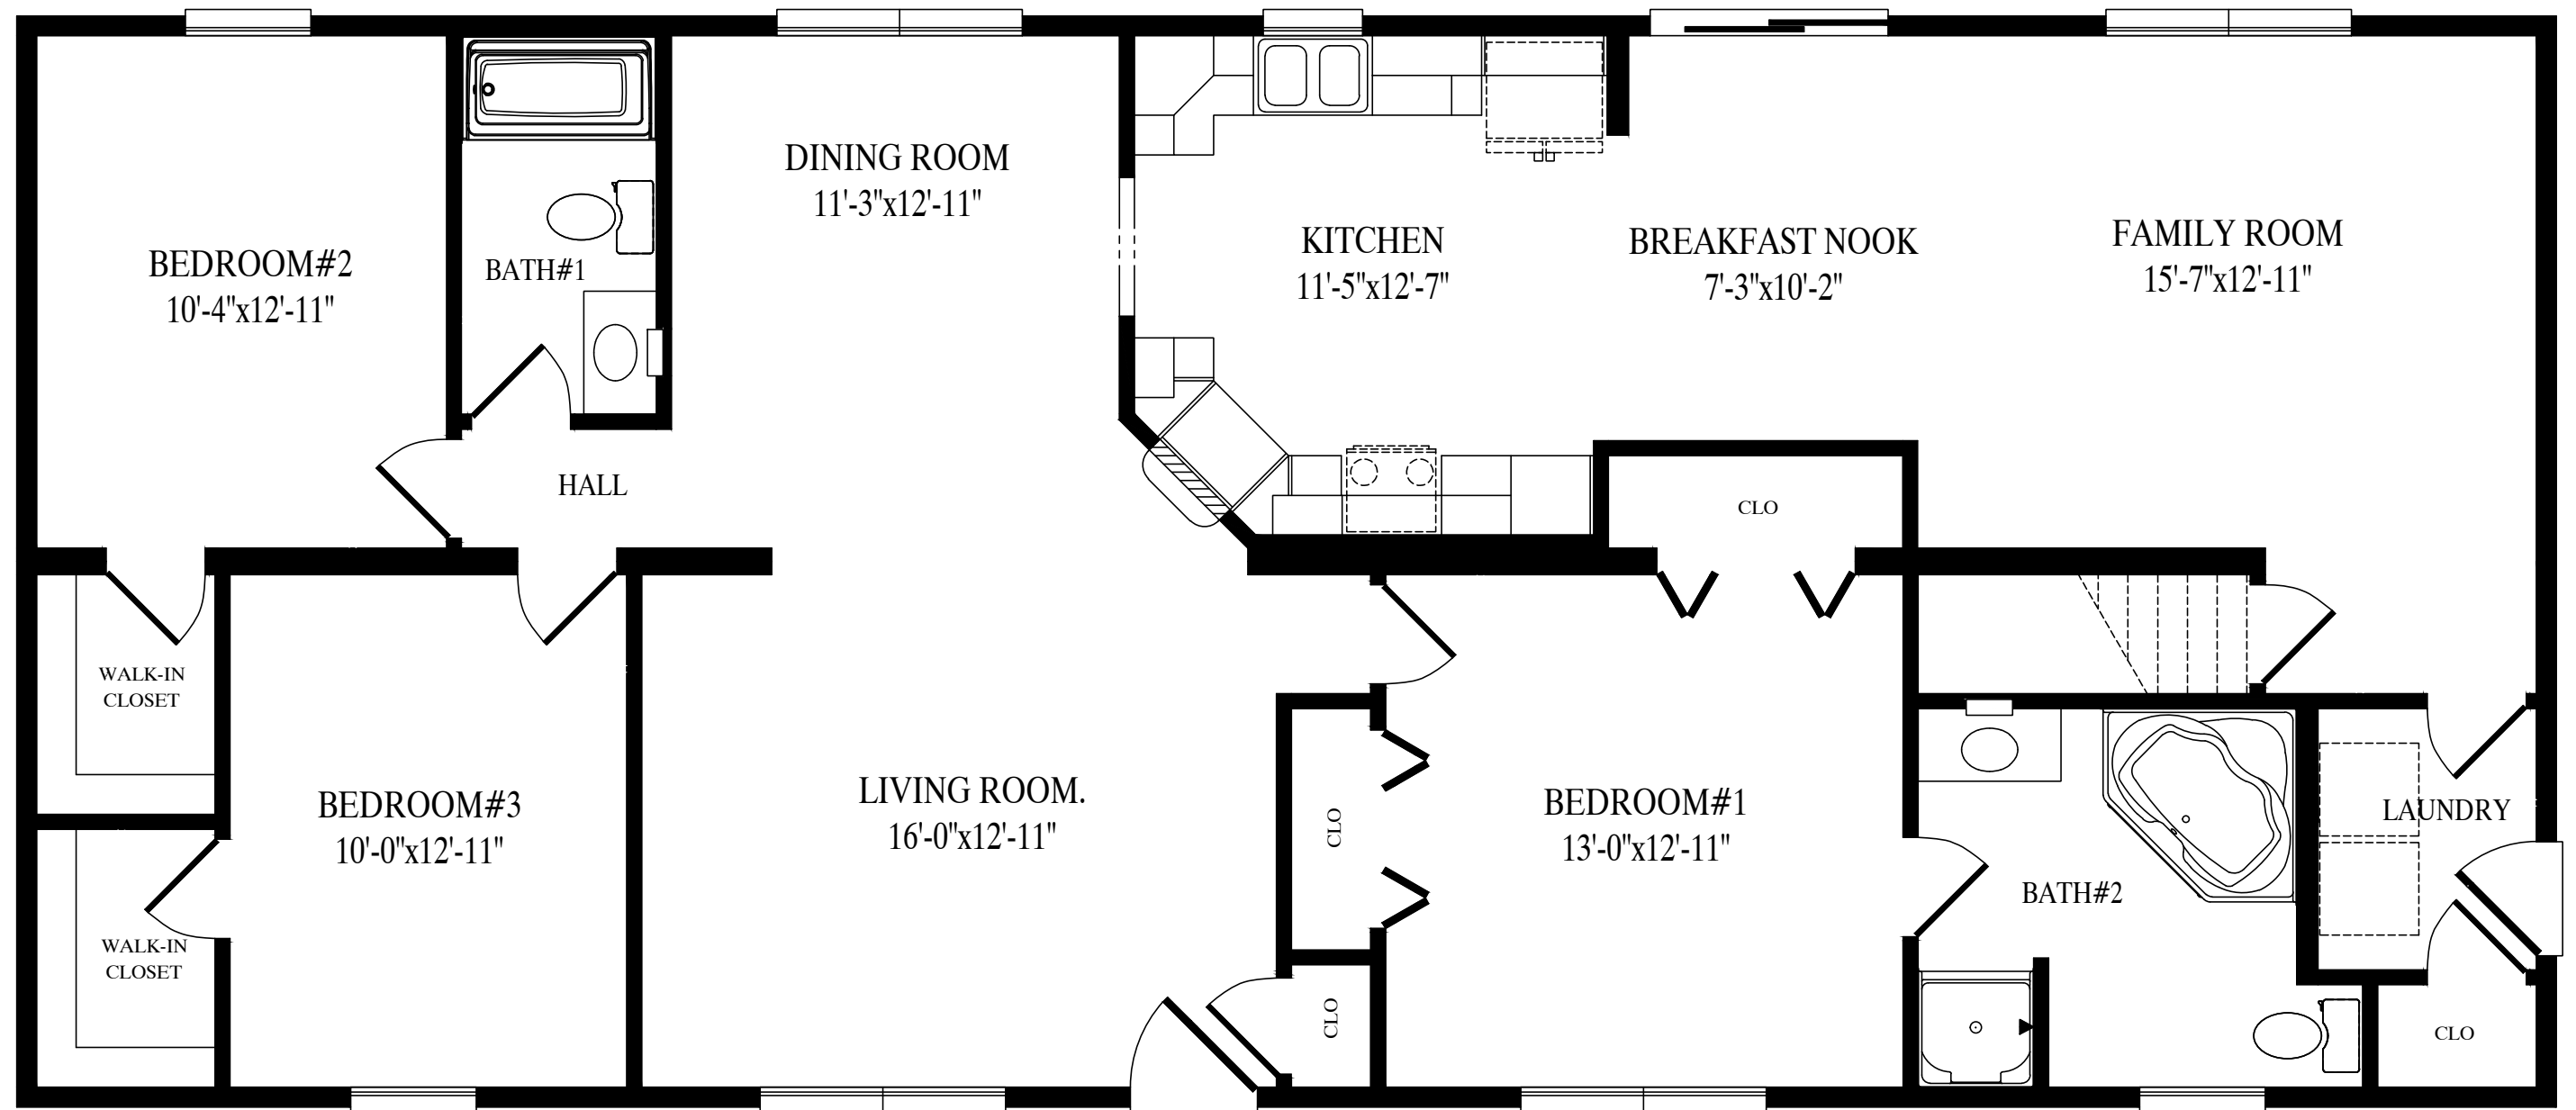

Orchard Hill

27'-6" x 64' Ranch

1760 sq. ft.