


CEILING
8'-0"
FLOOR



EMILYH 7/29/2025 9:50:30 AM

ACTUAL HOUSE MAY VARY FROM ELEVATION—ACCESS TO GRADE ON—SITE BY OTHERS

2852—PRESTIGE CAPE
FRONT ELEVATION

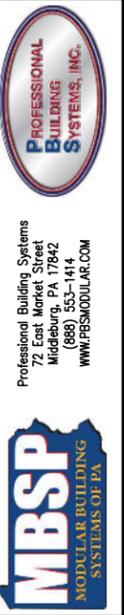

Professional Building Systems
72 East Market Street
Middleburg, PA 17842
(888) 553-1414
WWW.PBSMODULAR.COM


STATUS: STAT

DRAWN BY: INIT

DATE: 00/00/00

PAGE:

BUILDER		PBS CAPE		CUSTOMER	
CITY	CITY	COUNTY	COUNTY	STATE	STATE
WIND SPEED ???	MPH	VULT	SNOW LOAD ????	STATE	SQ. FT.
ORDER NO.	SERIAL NO.	FILE NO.	ORDER #	SERIAL #	ROCKPORT RENDERED

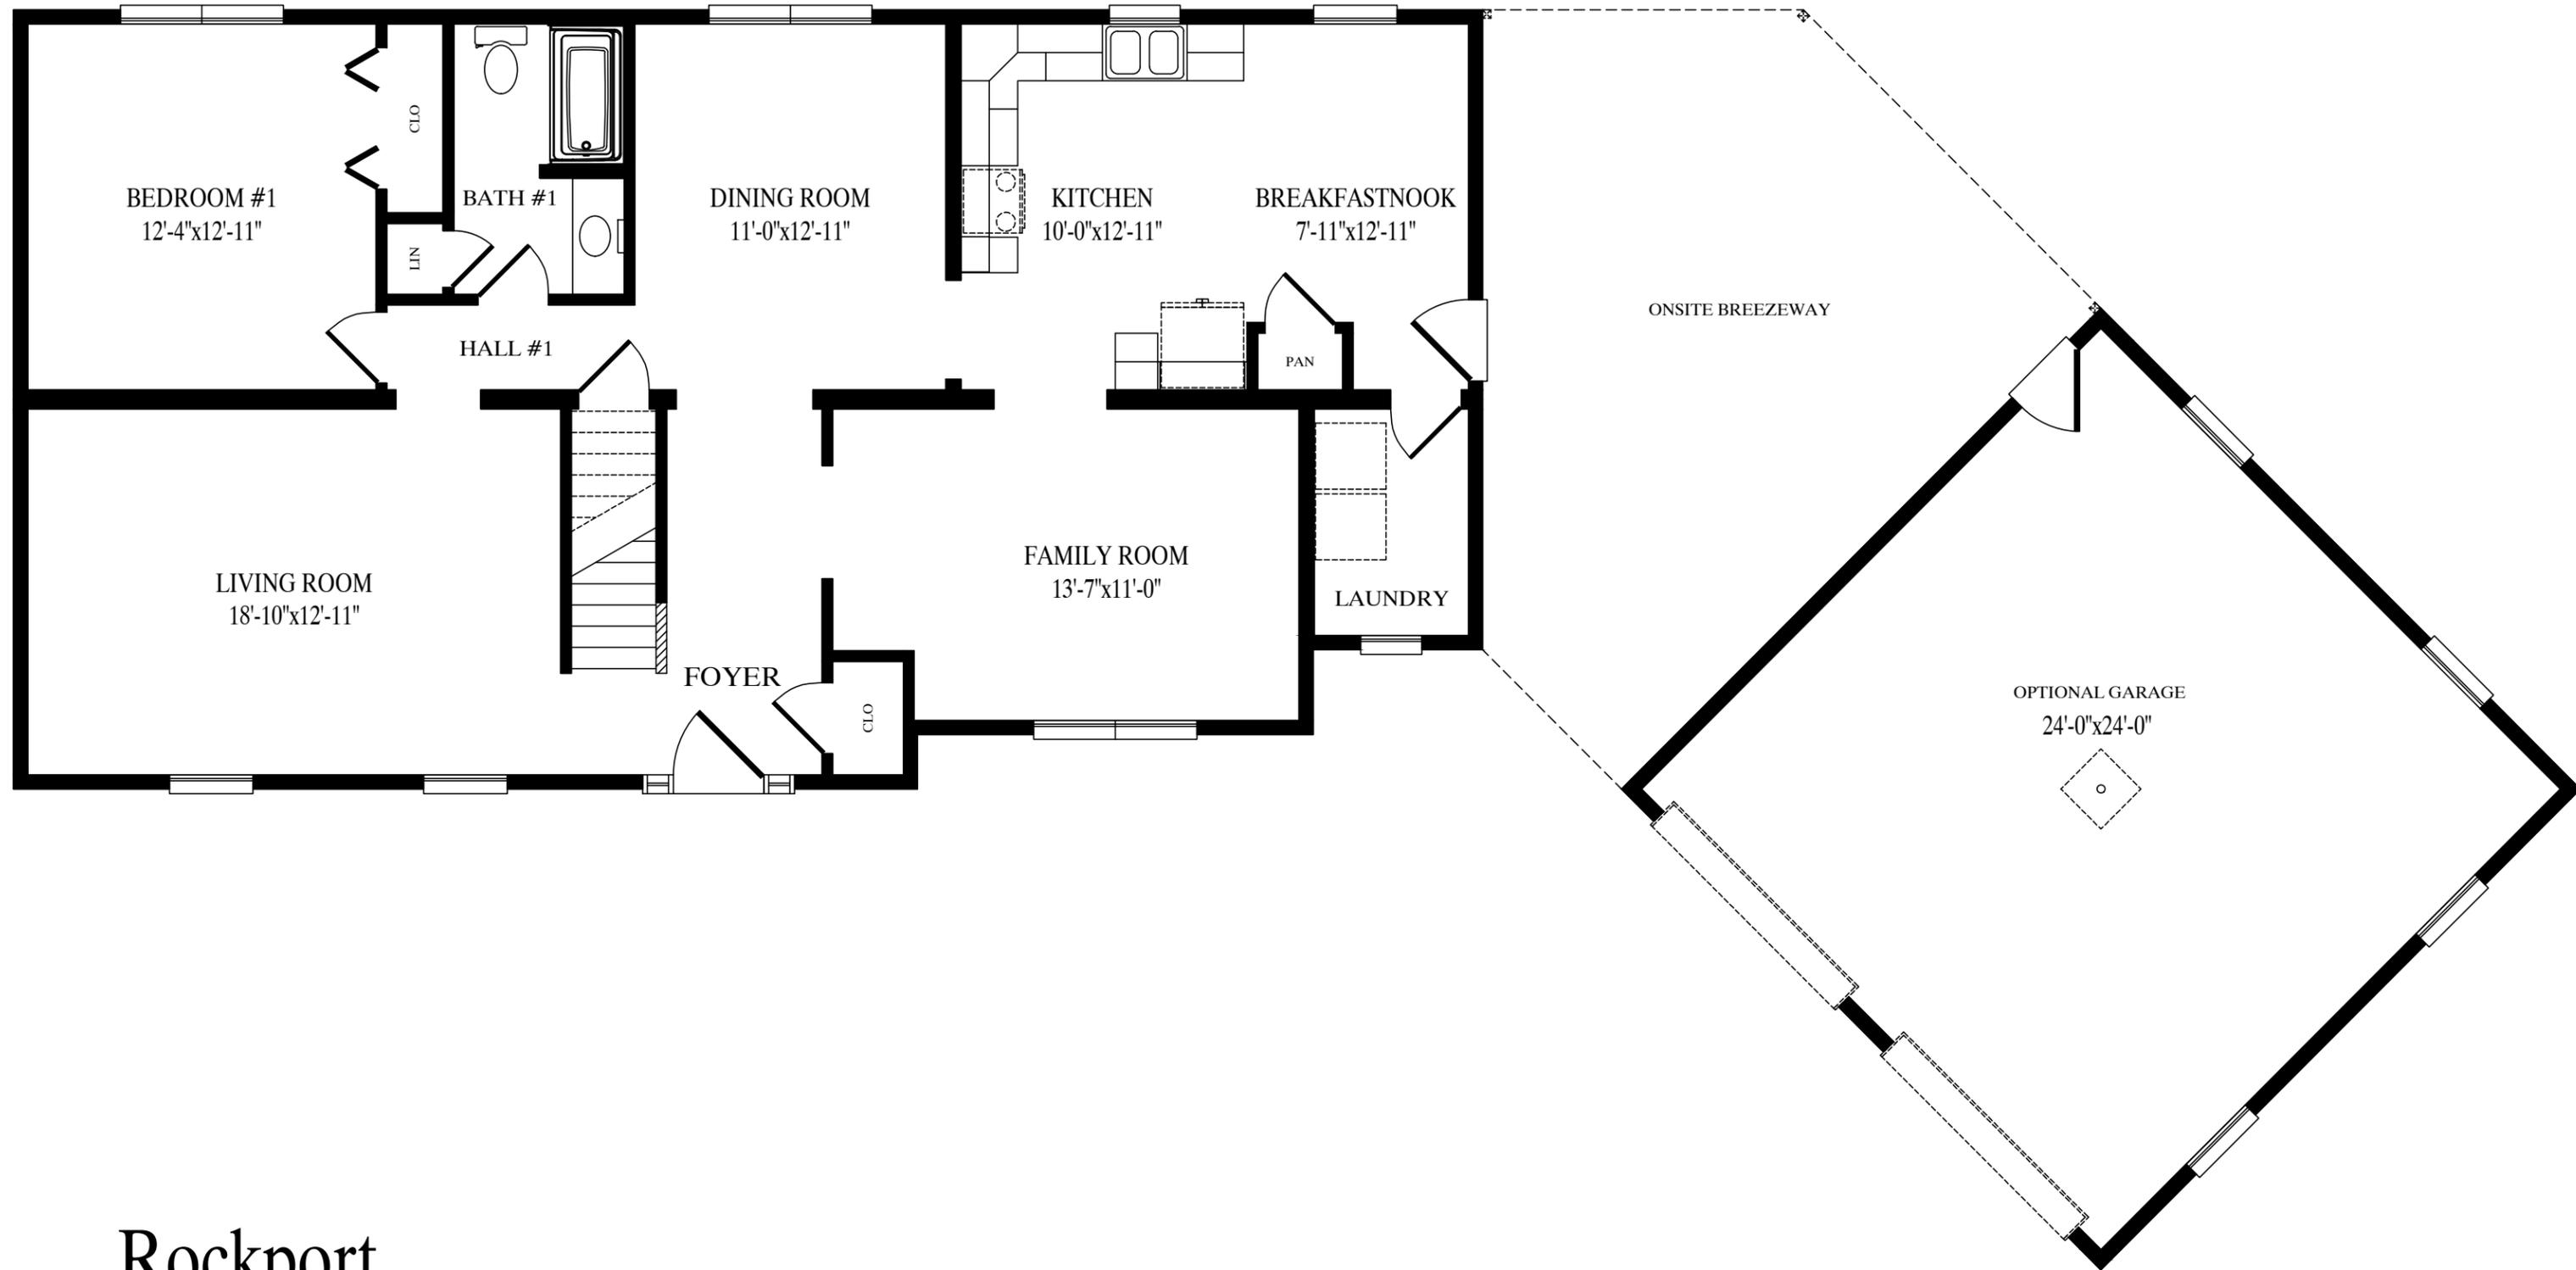


Rockport

27'-6" x 52' Cape

1374 sq. ft. first floor

1950 sq. ft. w/garage option

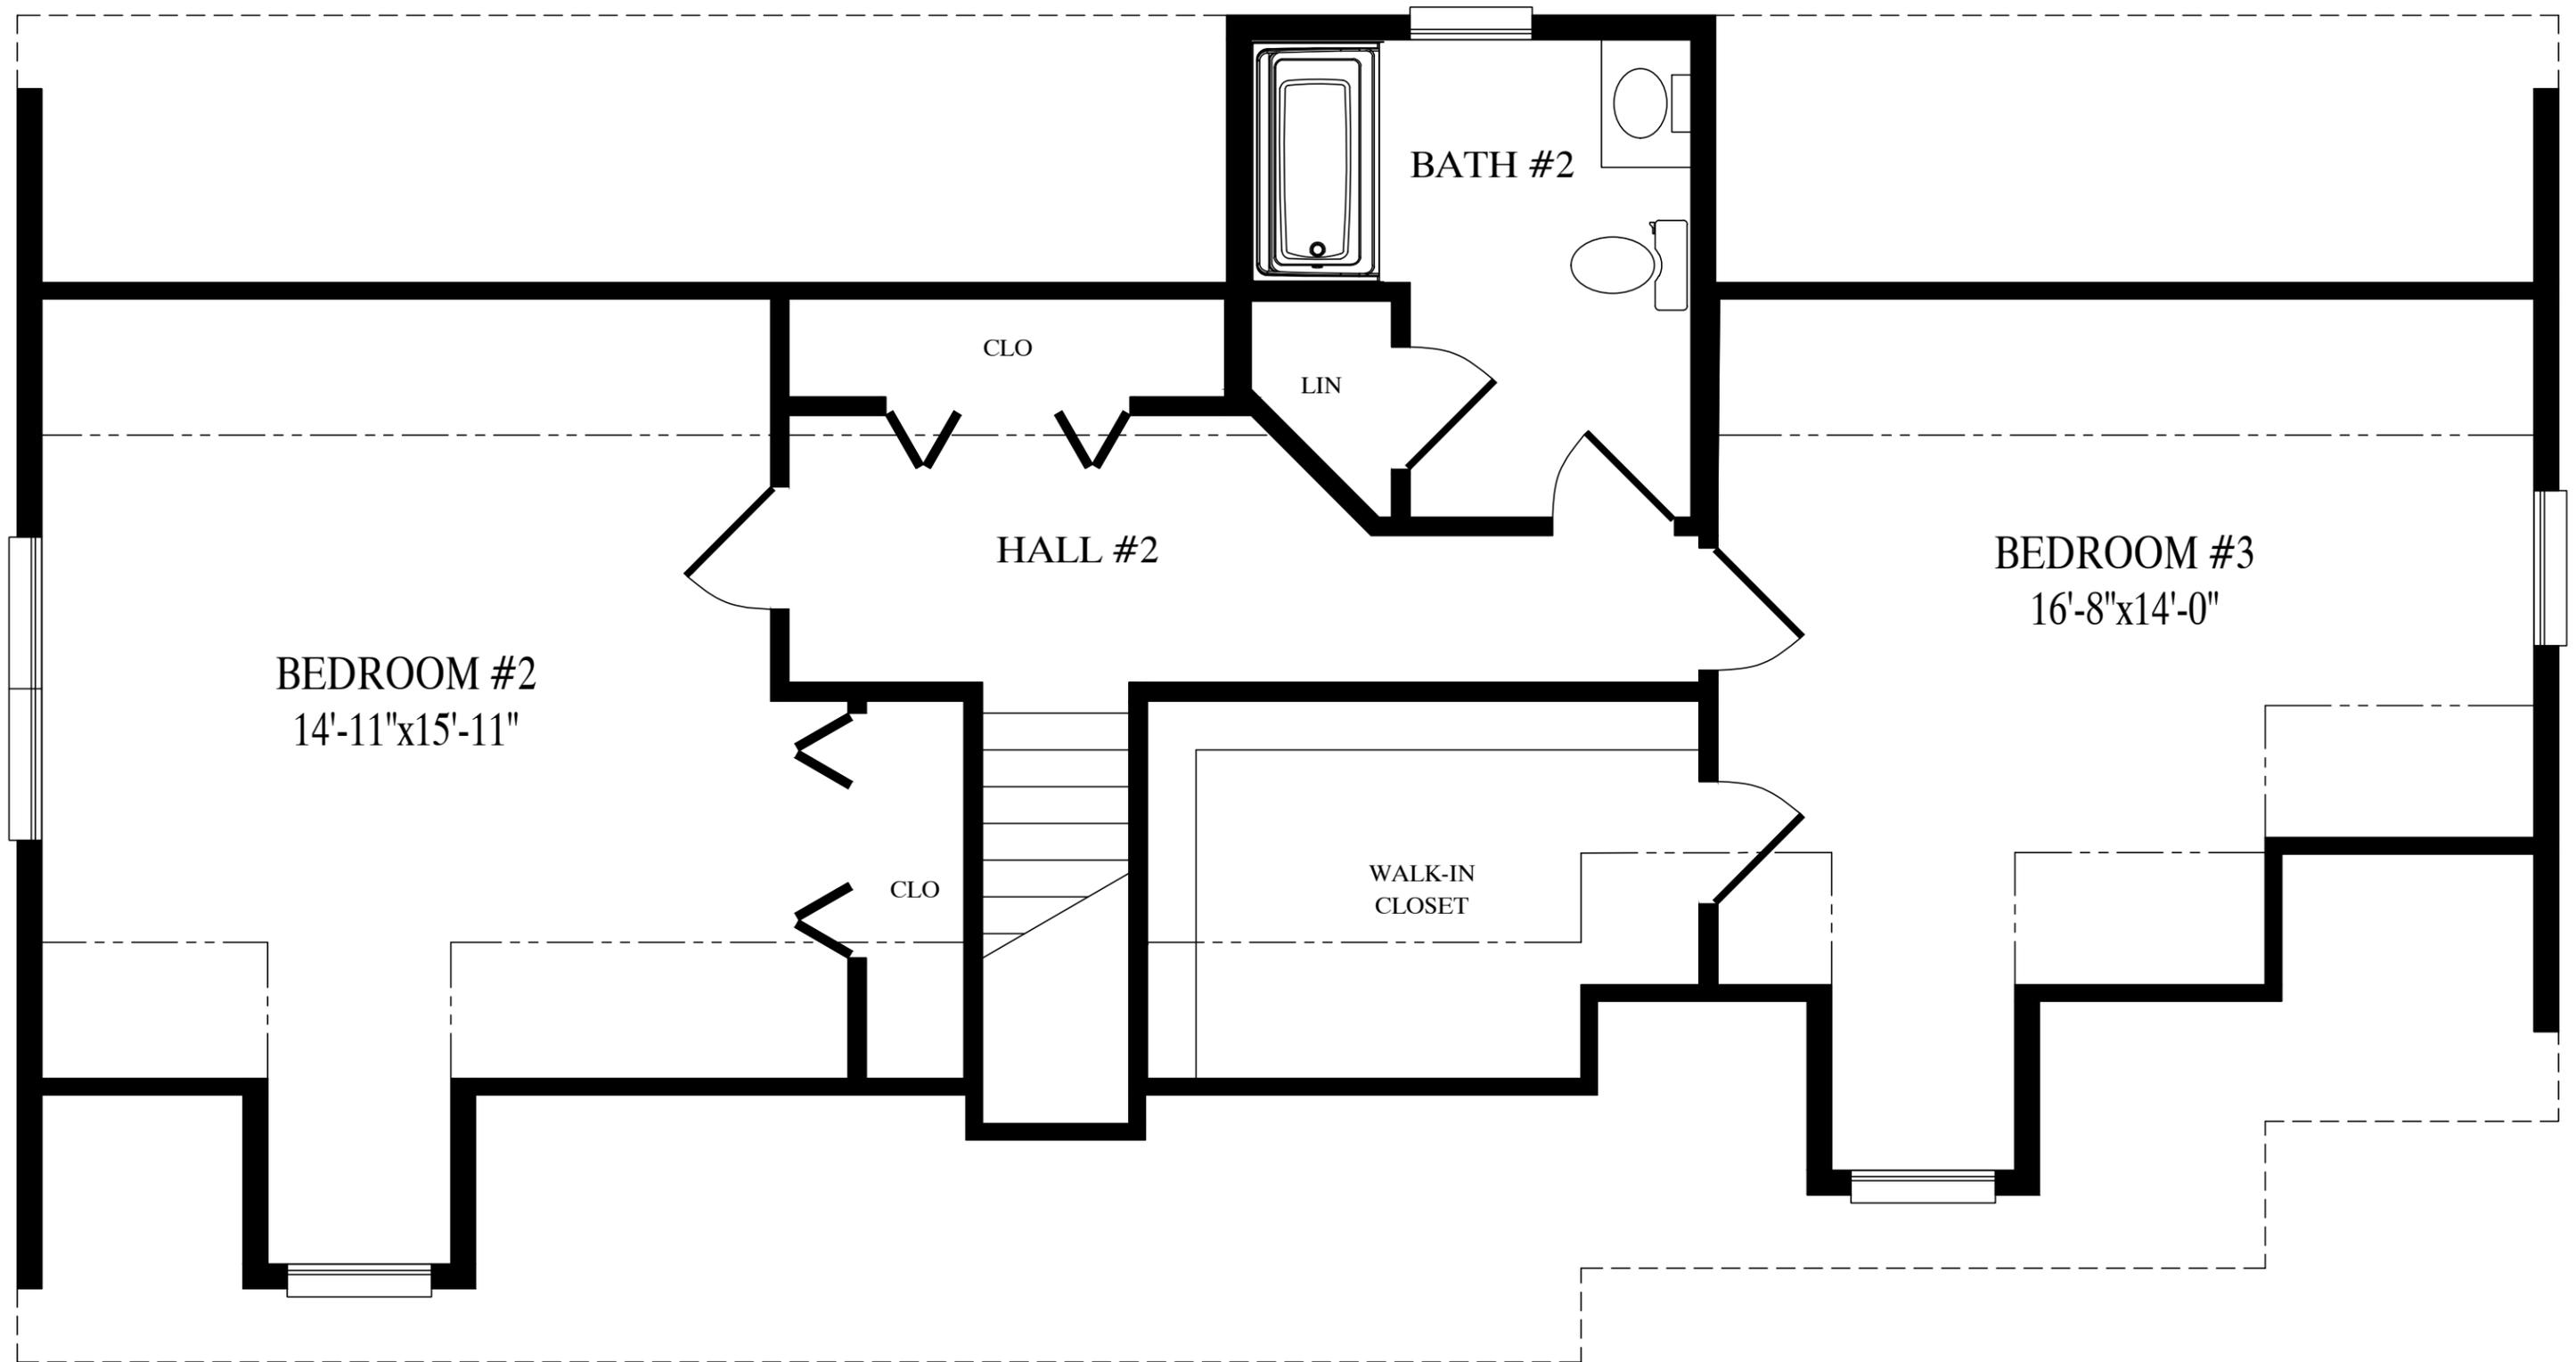

903 sq. ft. proposed second floor