


CEILING
8'-0"
FLOOR

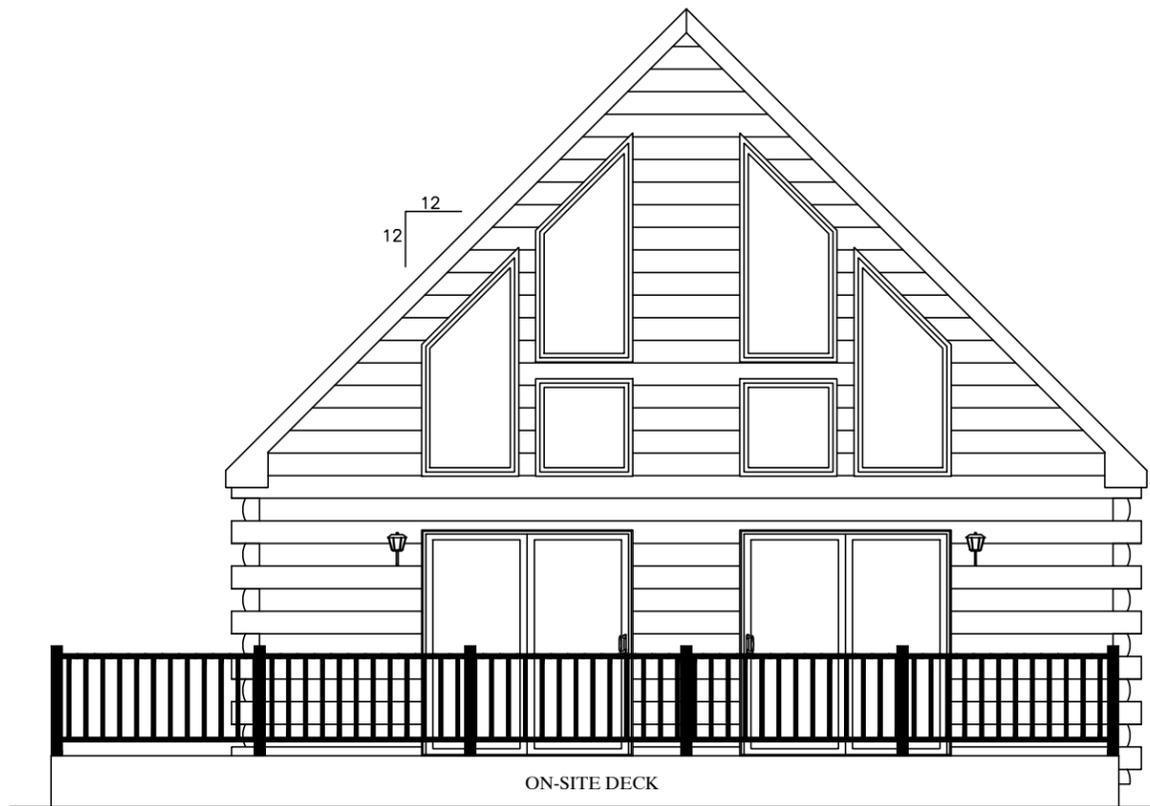

CEILING
FLOOR

BUILDER		PBS VACATION		CUSTOMER	
CITY	CITY	COUNTY	COUNTY	SOMERSET I	STATE
WIND SPEED ???	MPH	VULT	SNOW LOAD ???	SQ. FT.	???
ORDER NO.	SERIAL NO.	FILE NO.	SOMERSET I RENDERED		


2634-CAPE
FRONT ELEVATION

Professional Building Systems
72 East Market Street
Middleburg, PA 17042
(888) 553-1414
WWW.PBSMODULAR.COM

DATE:	DRAWN BY:	STATUS:
00/00/00	INIT	STAT

GREGO 2/6/2026 7:29:14 AM


ACTUAL HOUSE MAY VARY FROM ELEVATION-ACCESS TO GRADE ON-SITE BY OTHERS

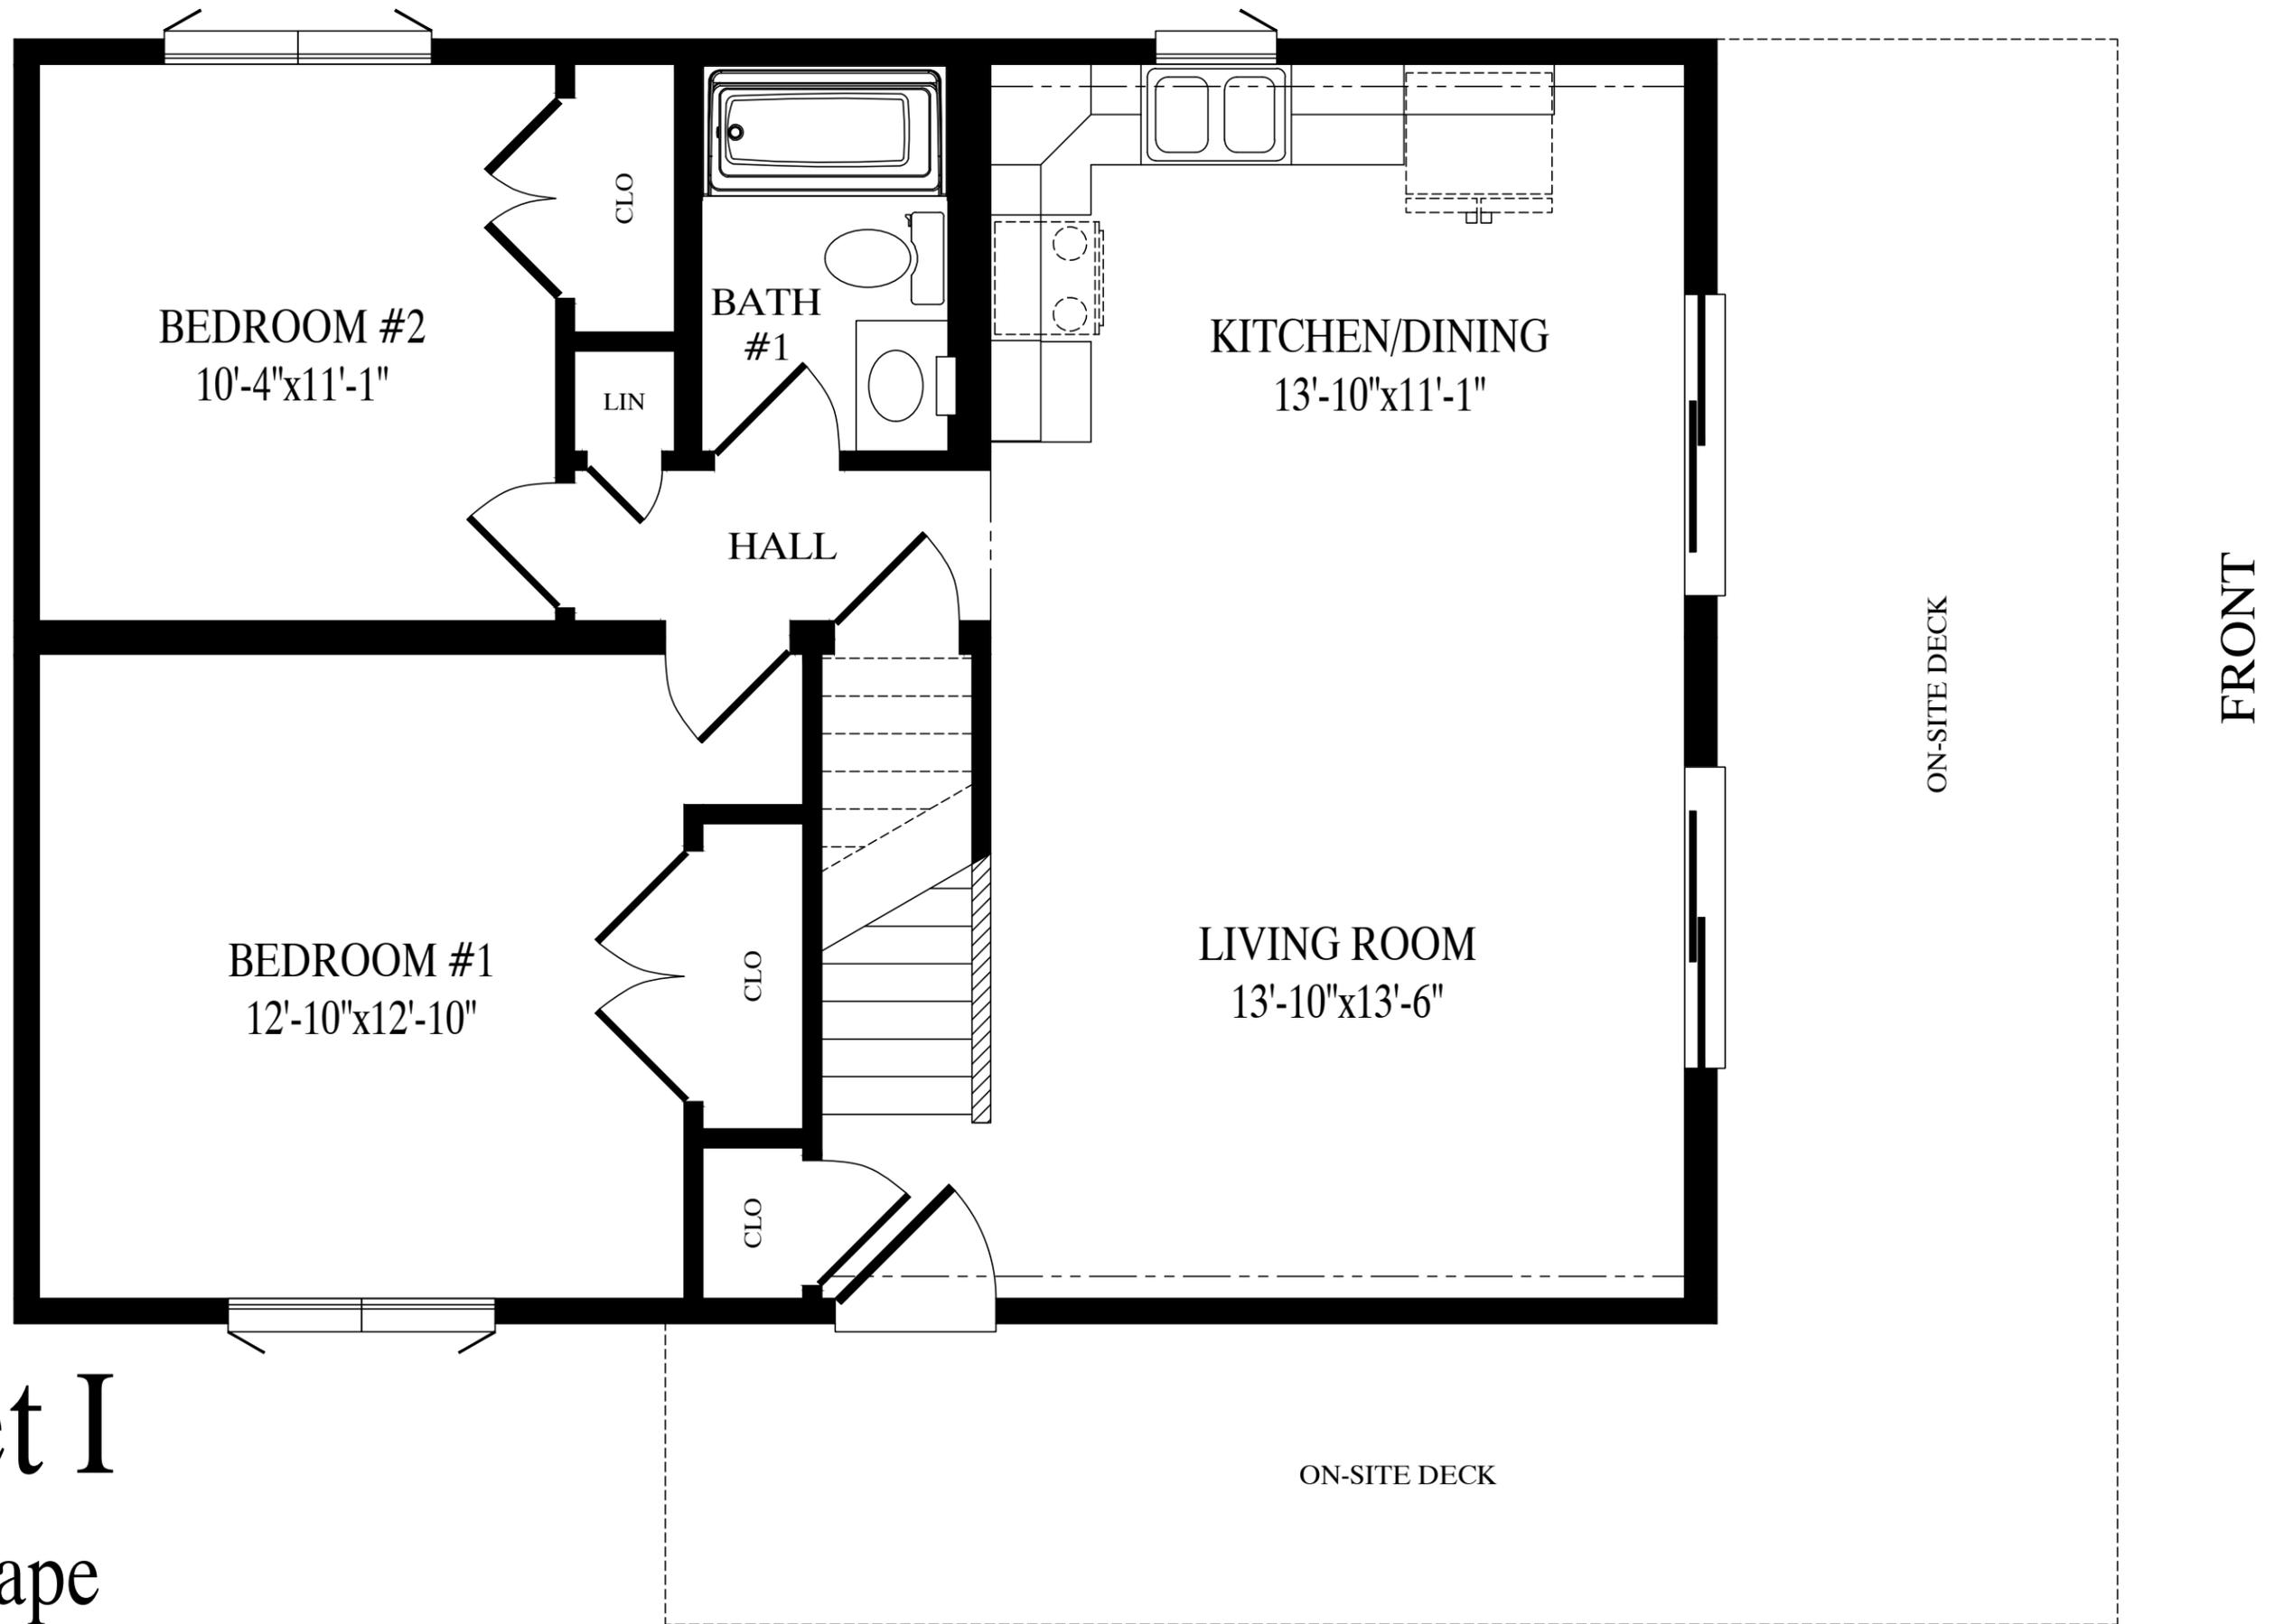

Somerset I

25'-7" x 34' Cape

870 sq. ft. first floor

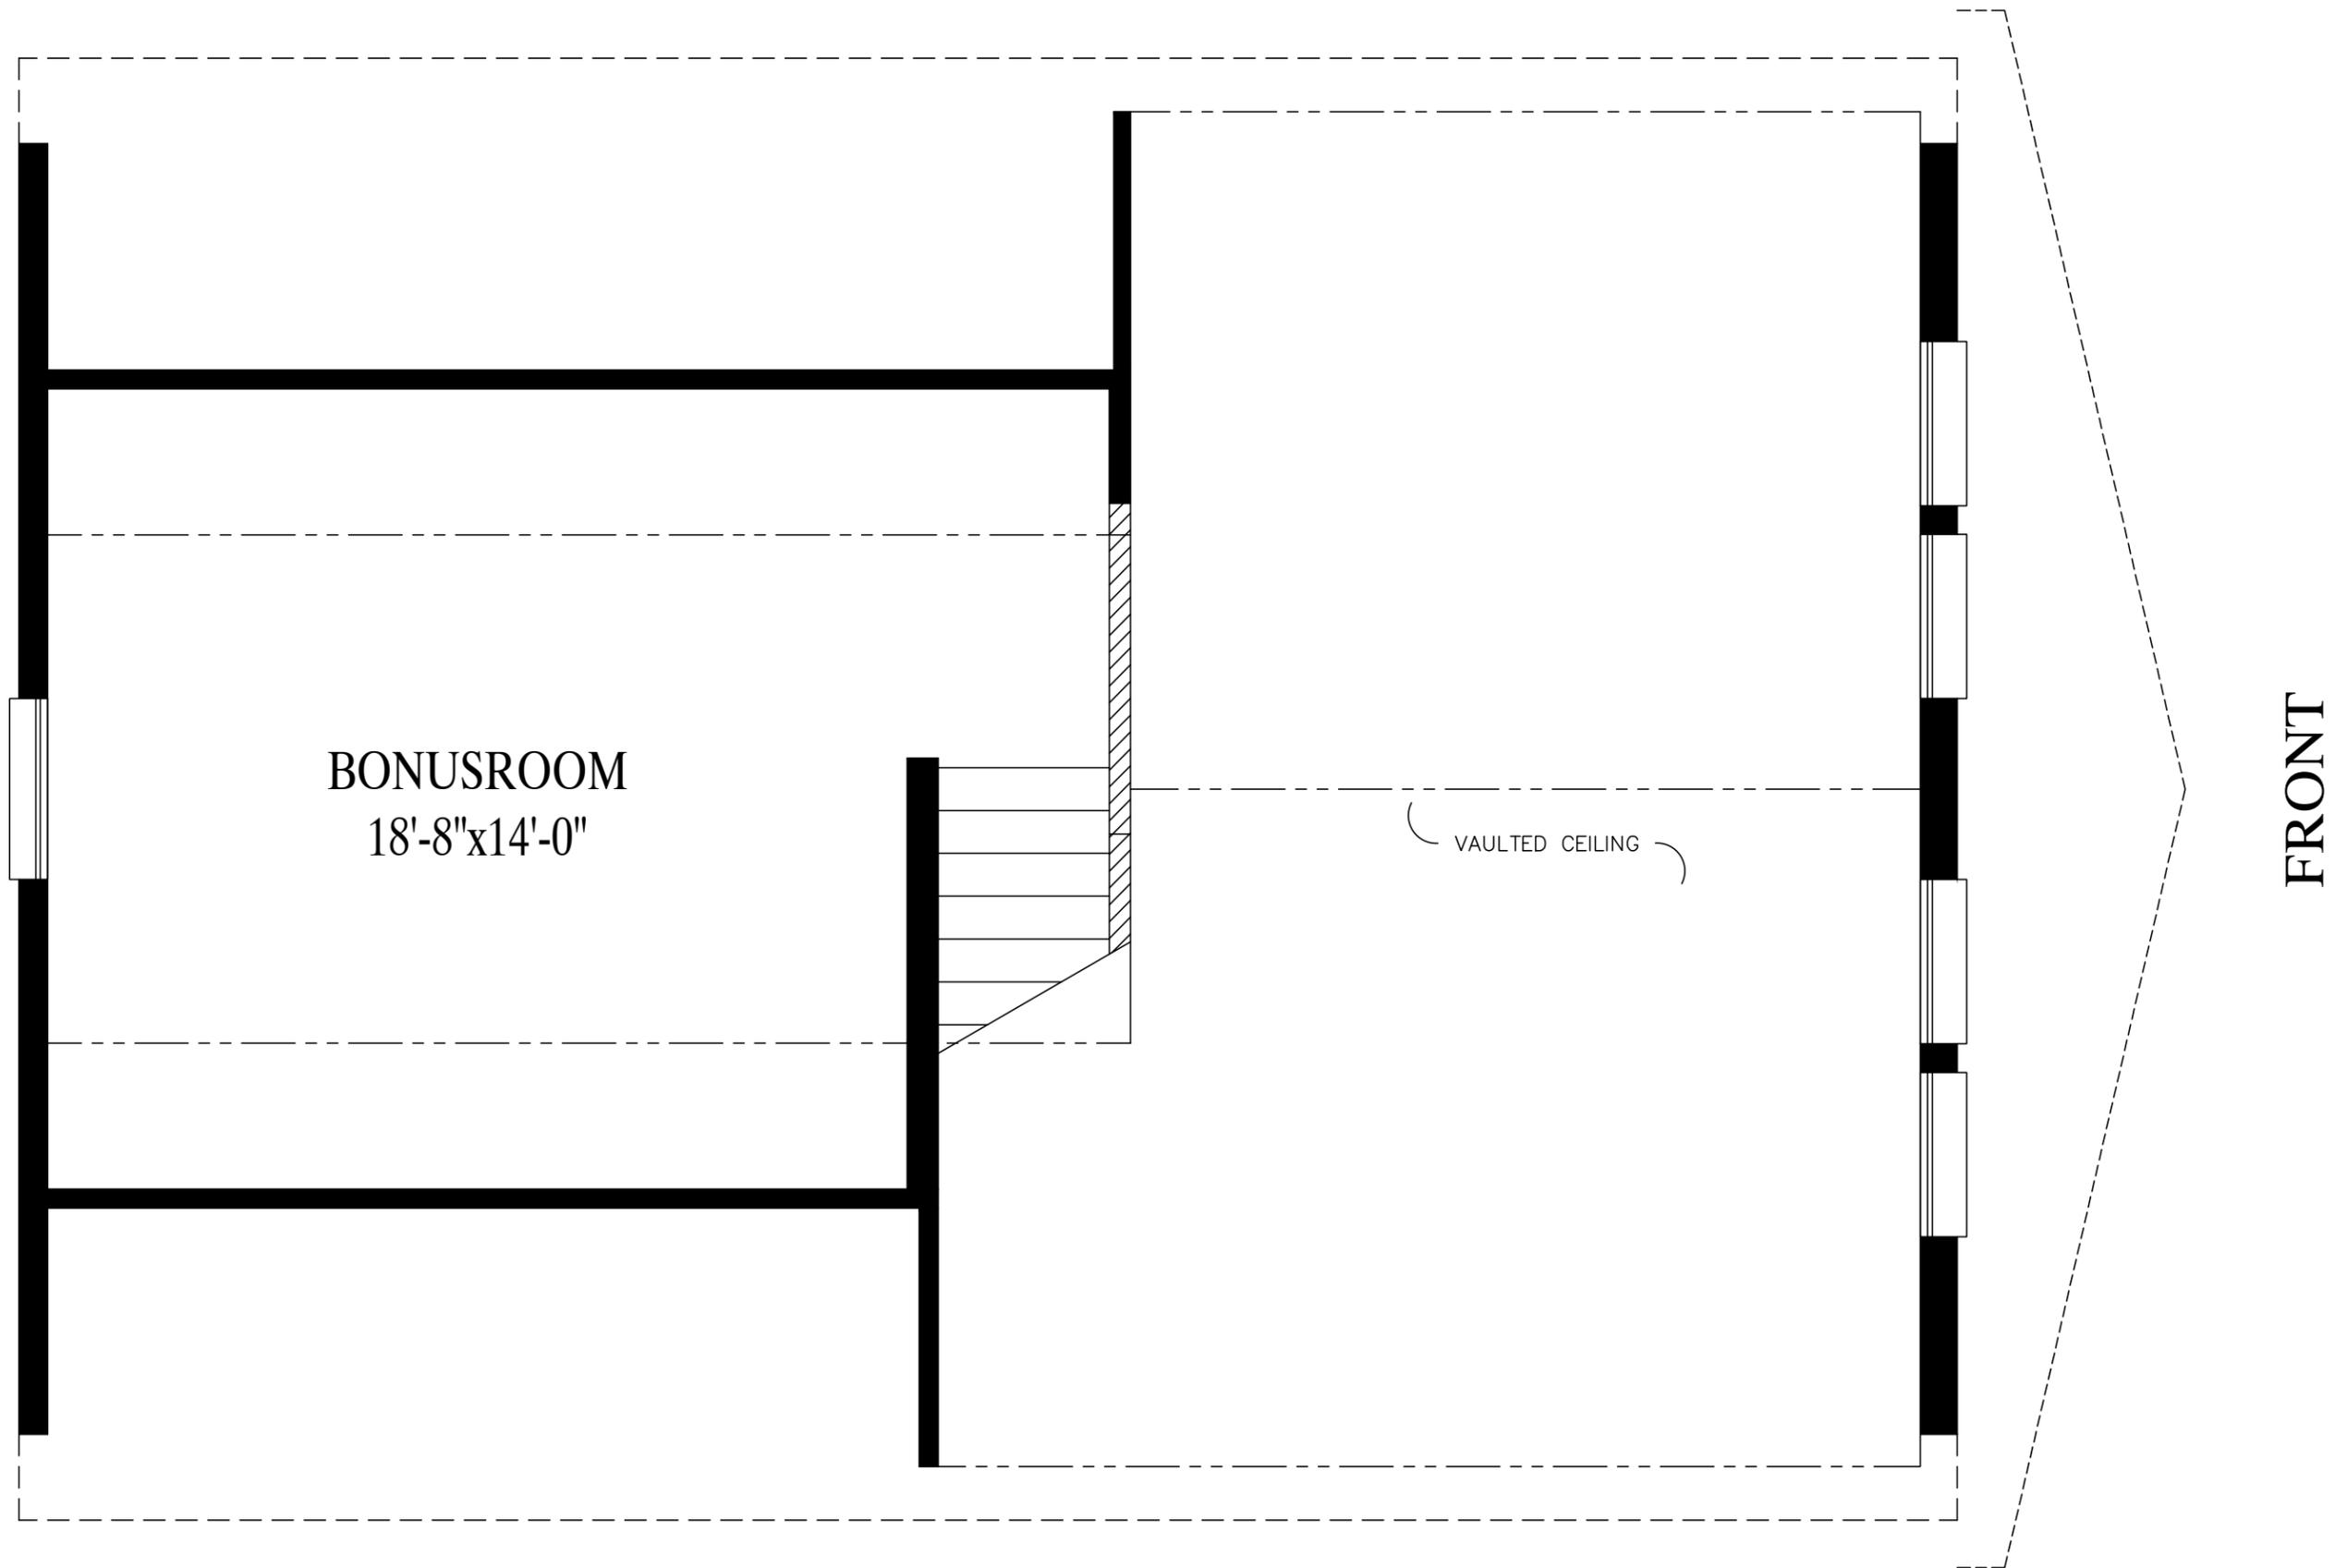

287 sq. ft. proposed second floor