



BUILDER	PBS - CAPE	CUSTOMER	SOUTHPORT
CITY	CITY	COUNTY	STATE
WIND SPEED	???	MPH	VULT
ORDER NO.	???	SNOW LOAD	???
ORDER #	???	SERIAL #	SOUTHPORT - RENDERED
		FILE NO.	1699

2866 - CAPE  
FRONT ELEVATION




Professional Building Systems  
200 Custom Ave.  
Middleburg, PA 17642  
(888) 553-1414  
WWW.PBSMODULAR.COM



DATE:	00/00/00	STATUS:	STAT
DRAWN BY:	INIT		

BRAYDENV 10/10/2024 3:12:08 PM


ACTUAL HOUSE MAY VARY FROM ELEVATION-ACCESS TO GRADE ON-SITE BY OTHERS

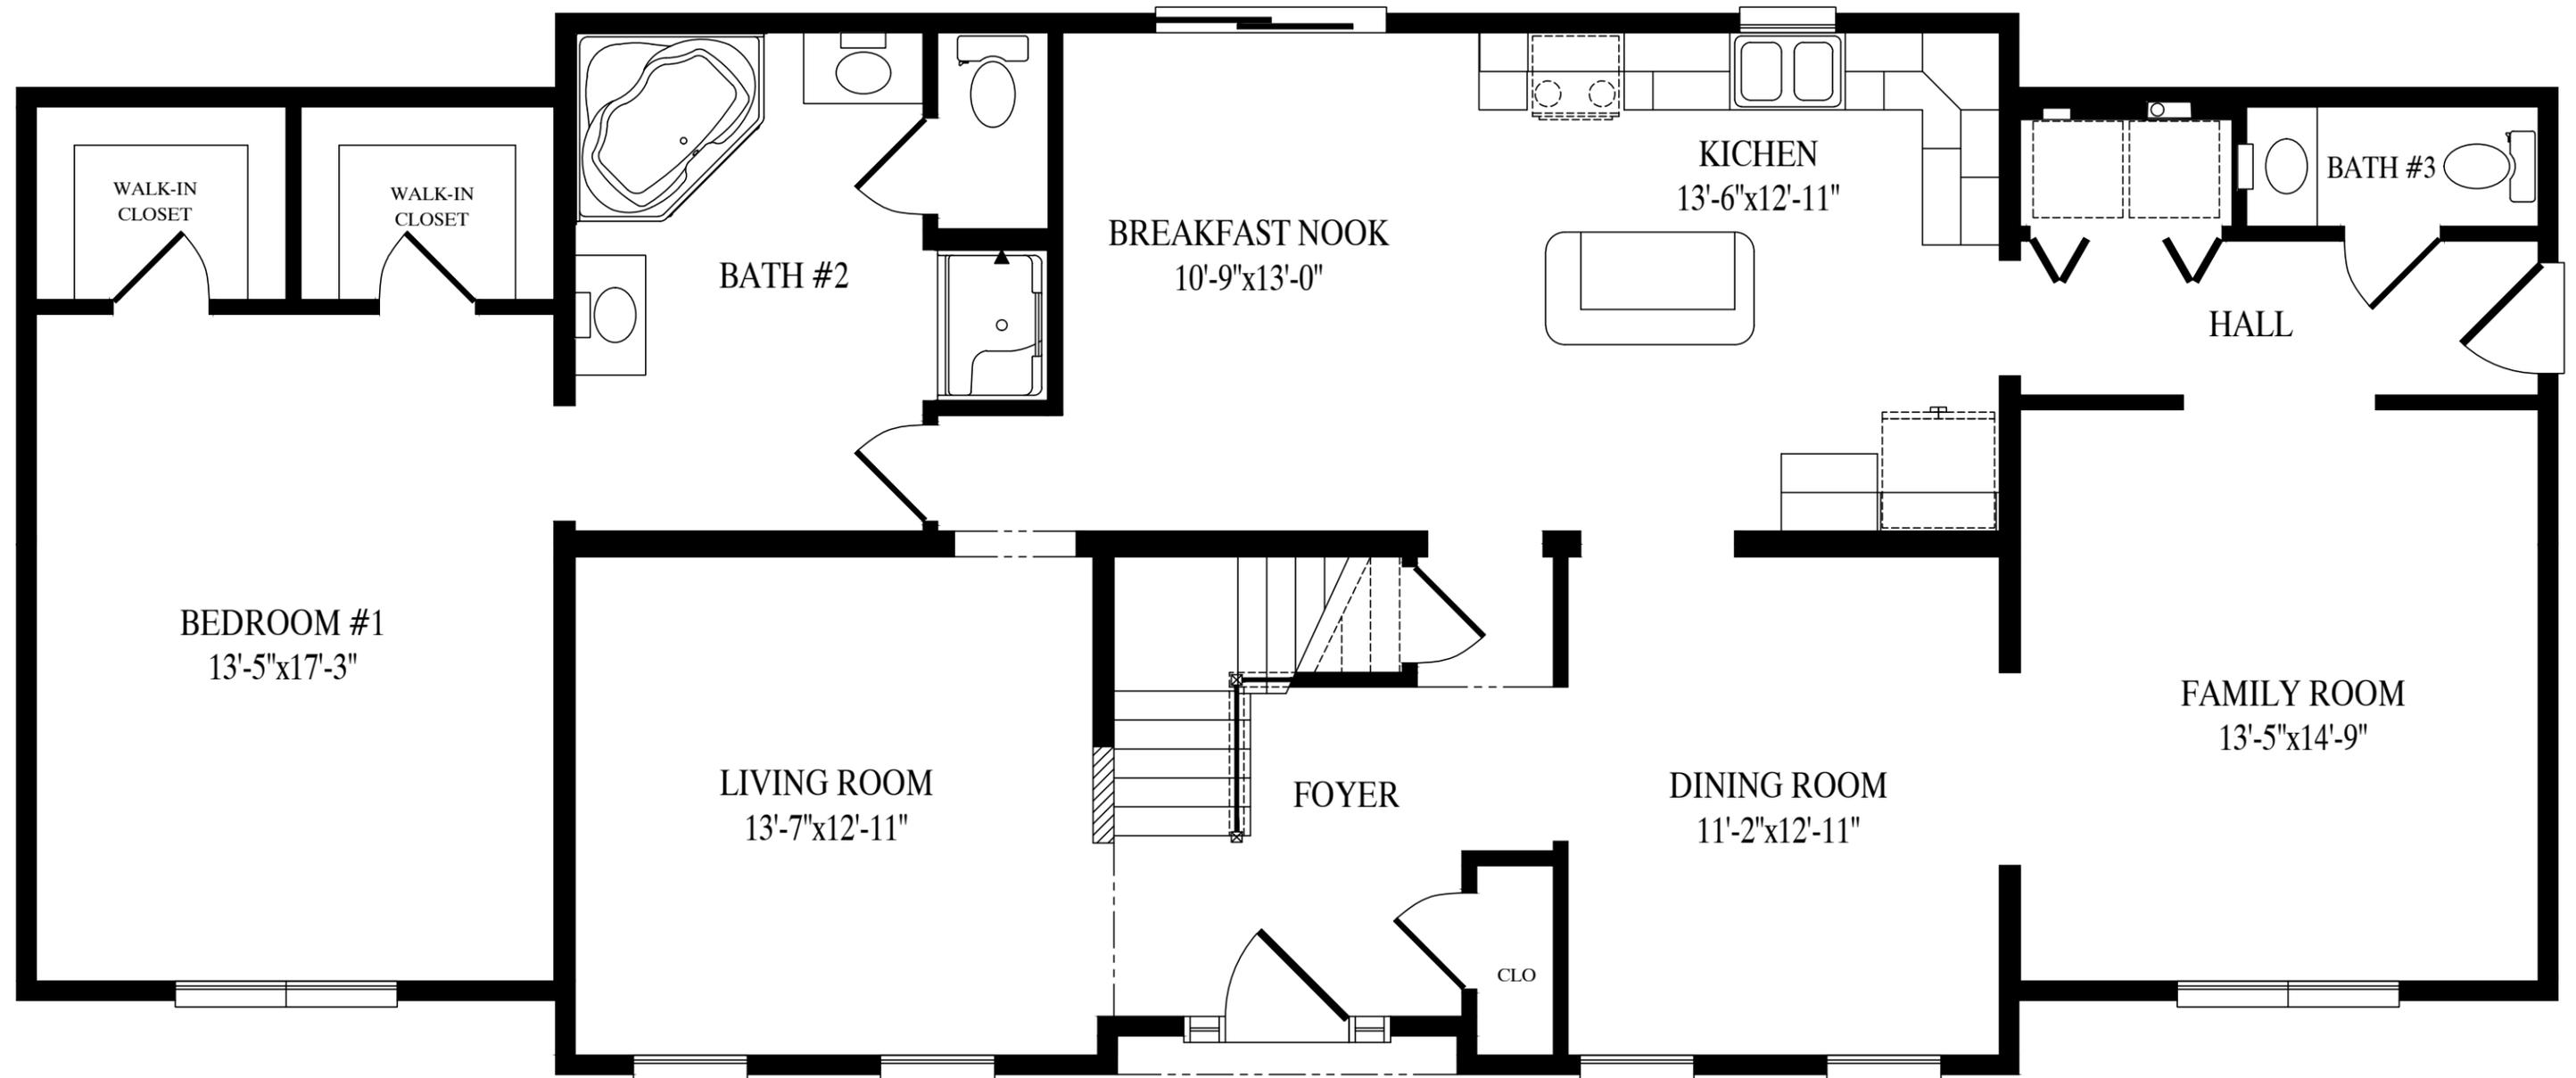

# Southport

27'-6" x 66' Cape

1699 sq. ft. first floor

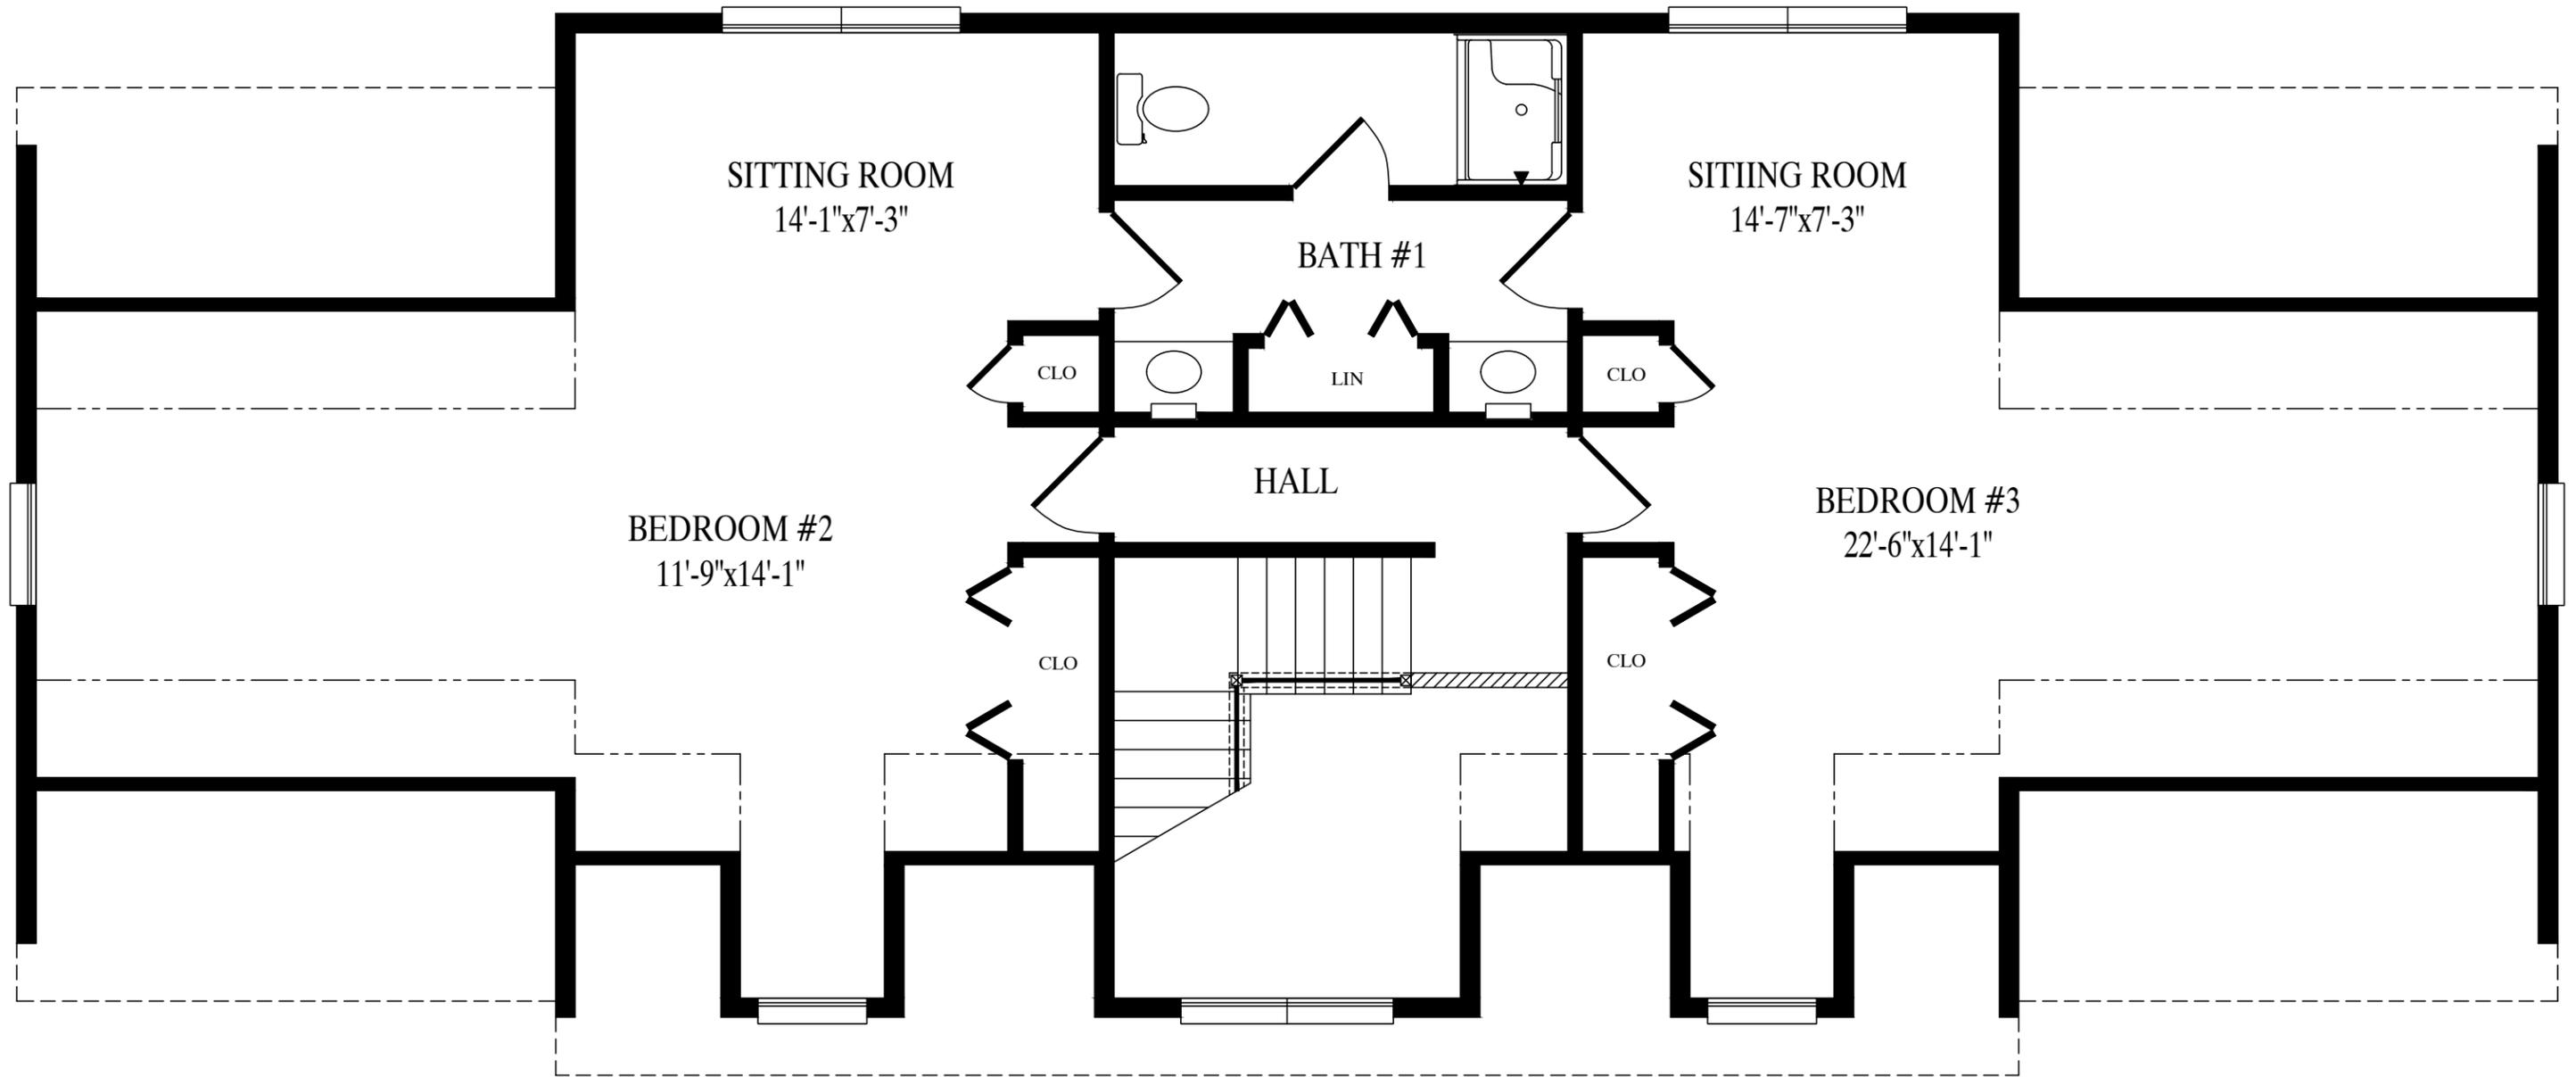

1280 sq. ft. proposed second floor