

CEILING
8'-0"
FLOOR



PORCH OVERHANG SUPPLIED BY MANUFACTURER.
PORCH SLAB, POSTS AND RAILINGS FOR PORCH TO BE
SUPPLIED AND INSTALLED ON-SITE BY BUILDER.

BUILDER	PBS RANCH	CUSTOMER	SPRING GROVE
CITY	???	COUNTY	???
WIND SPEED	???	SNOW LOAD	??
ORDER NO.	???	SERIAL NO.	??
	MPH	VULT	SQ. FT.
	FILE NO.		

4540—PRESTIGE RANCH
FRONT ELEVATION

PROFESSIONAL BUILDING SYSTEMS, INC.


Professional Building Systems
72 East Market Street
Middleburg, PA 17642
(888) 553-1414
WWW.PBSMODULAR.COM

MBSP
MODULAR BUILDING SYSTEMS OF PA


DATE:	STATUS:
DRAWN BY:	

GREGO 1/14/2025 8:58:32 AM

ACTUAL HOUSE MAY VARY FROM ELEVATION—ACCESS TO GRADE ON-SITE BY OTHERS

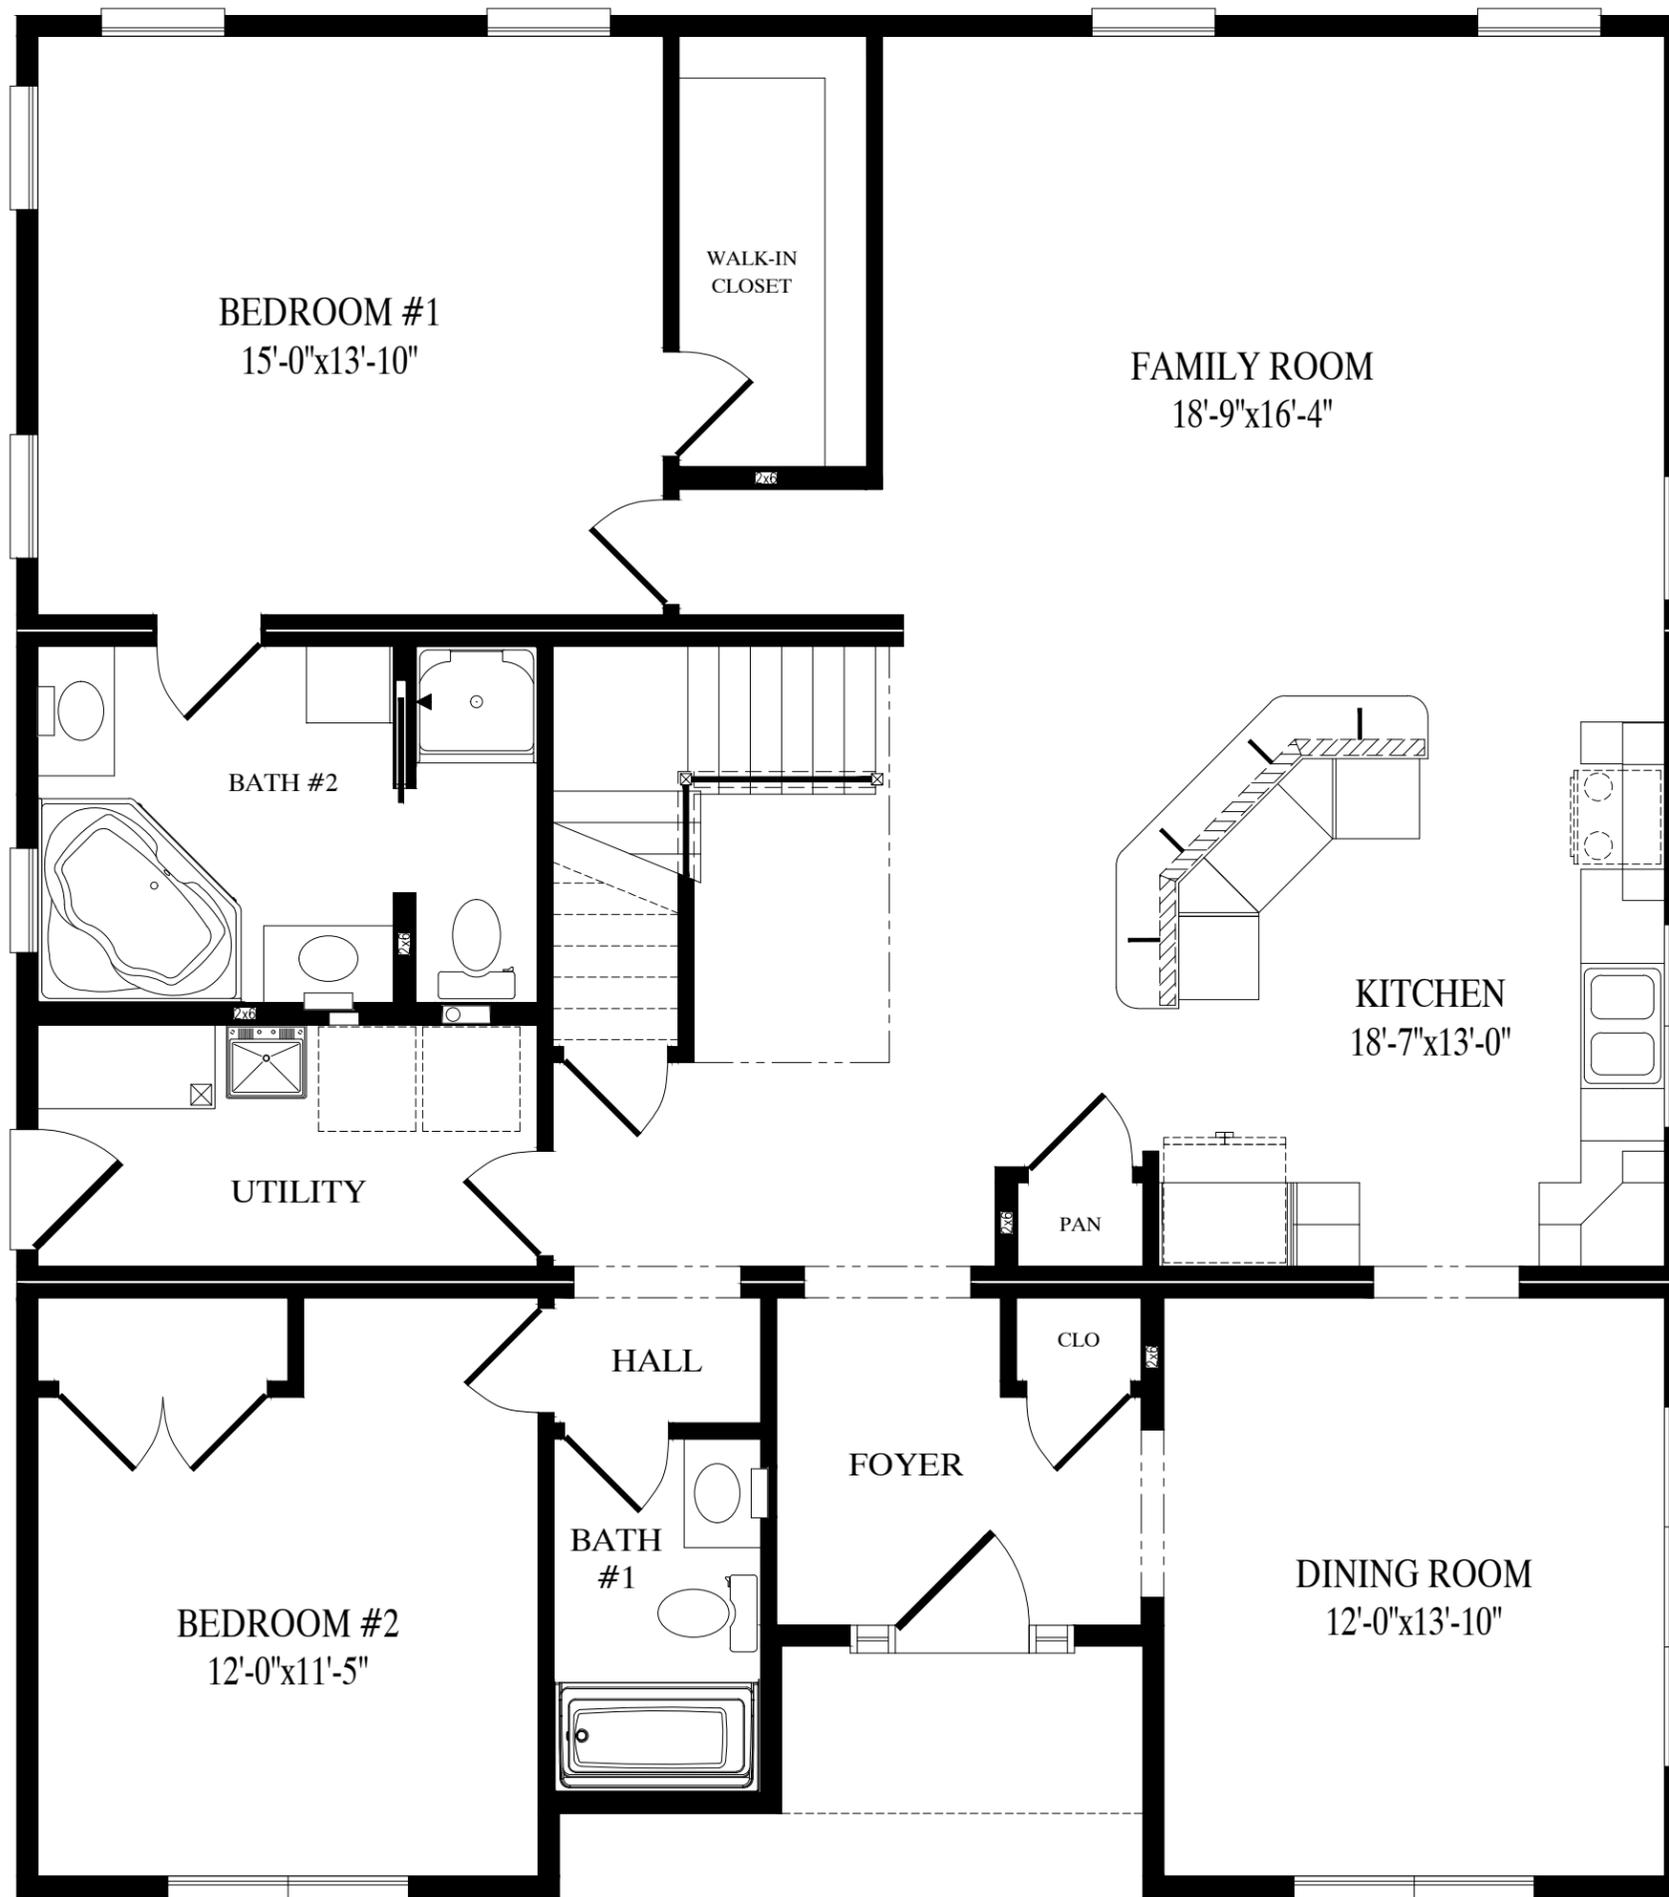

Spring Grove
45'-0" x 40' Ranch
1800 sq. ft.

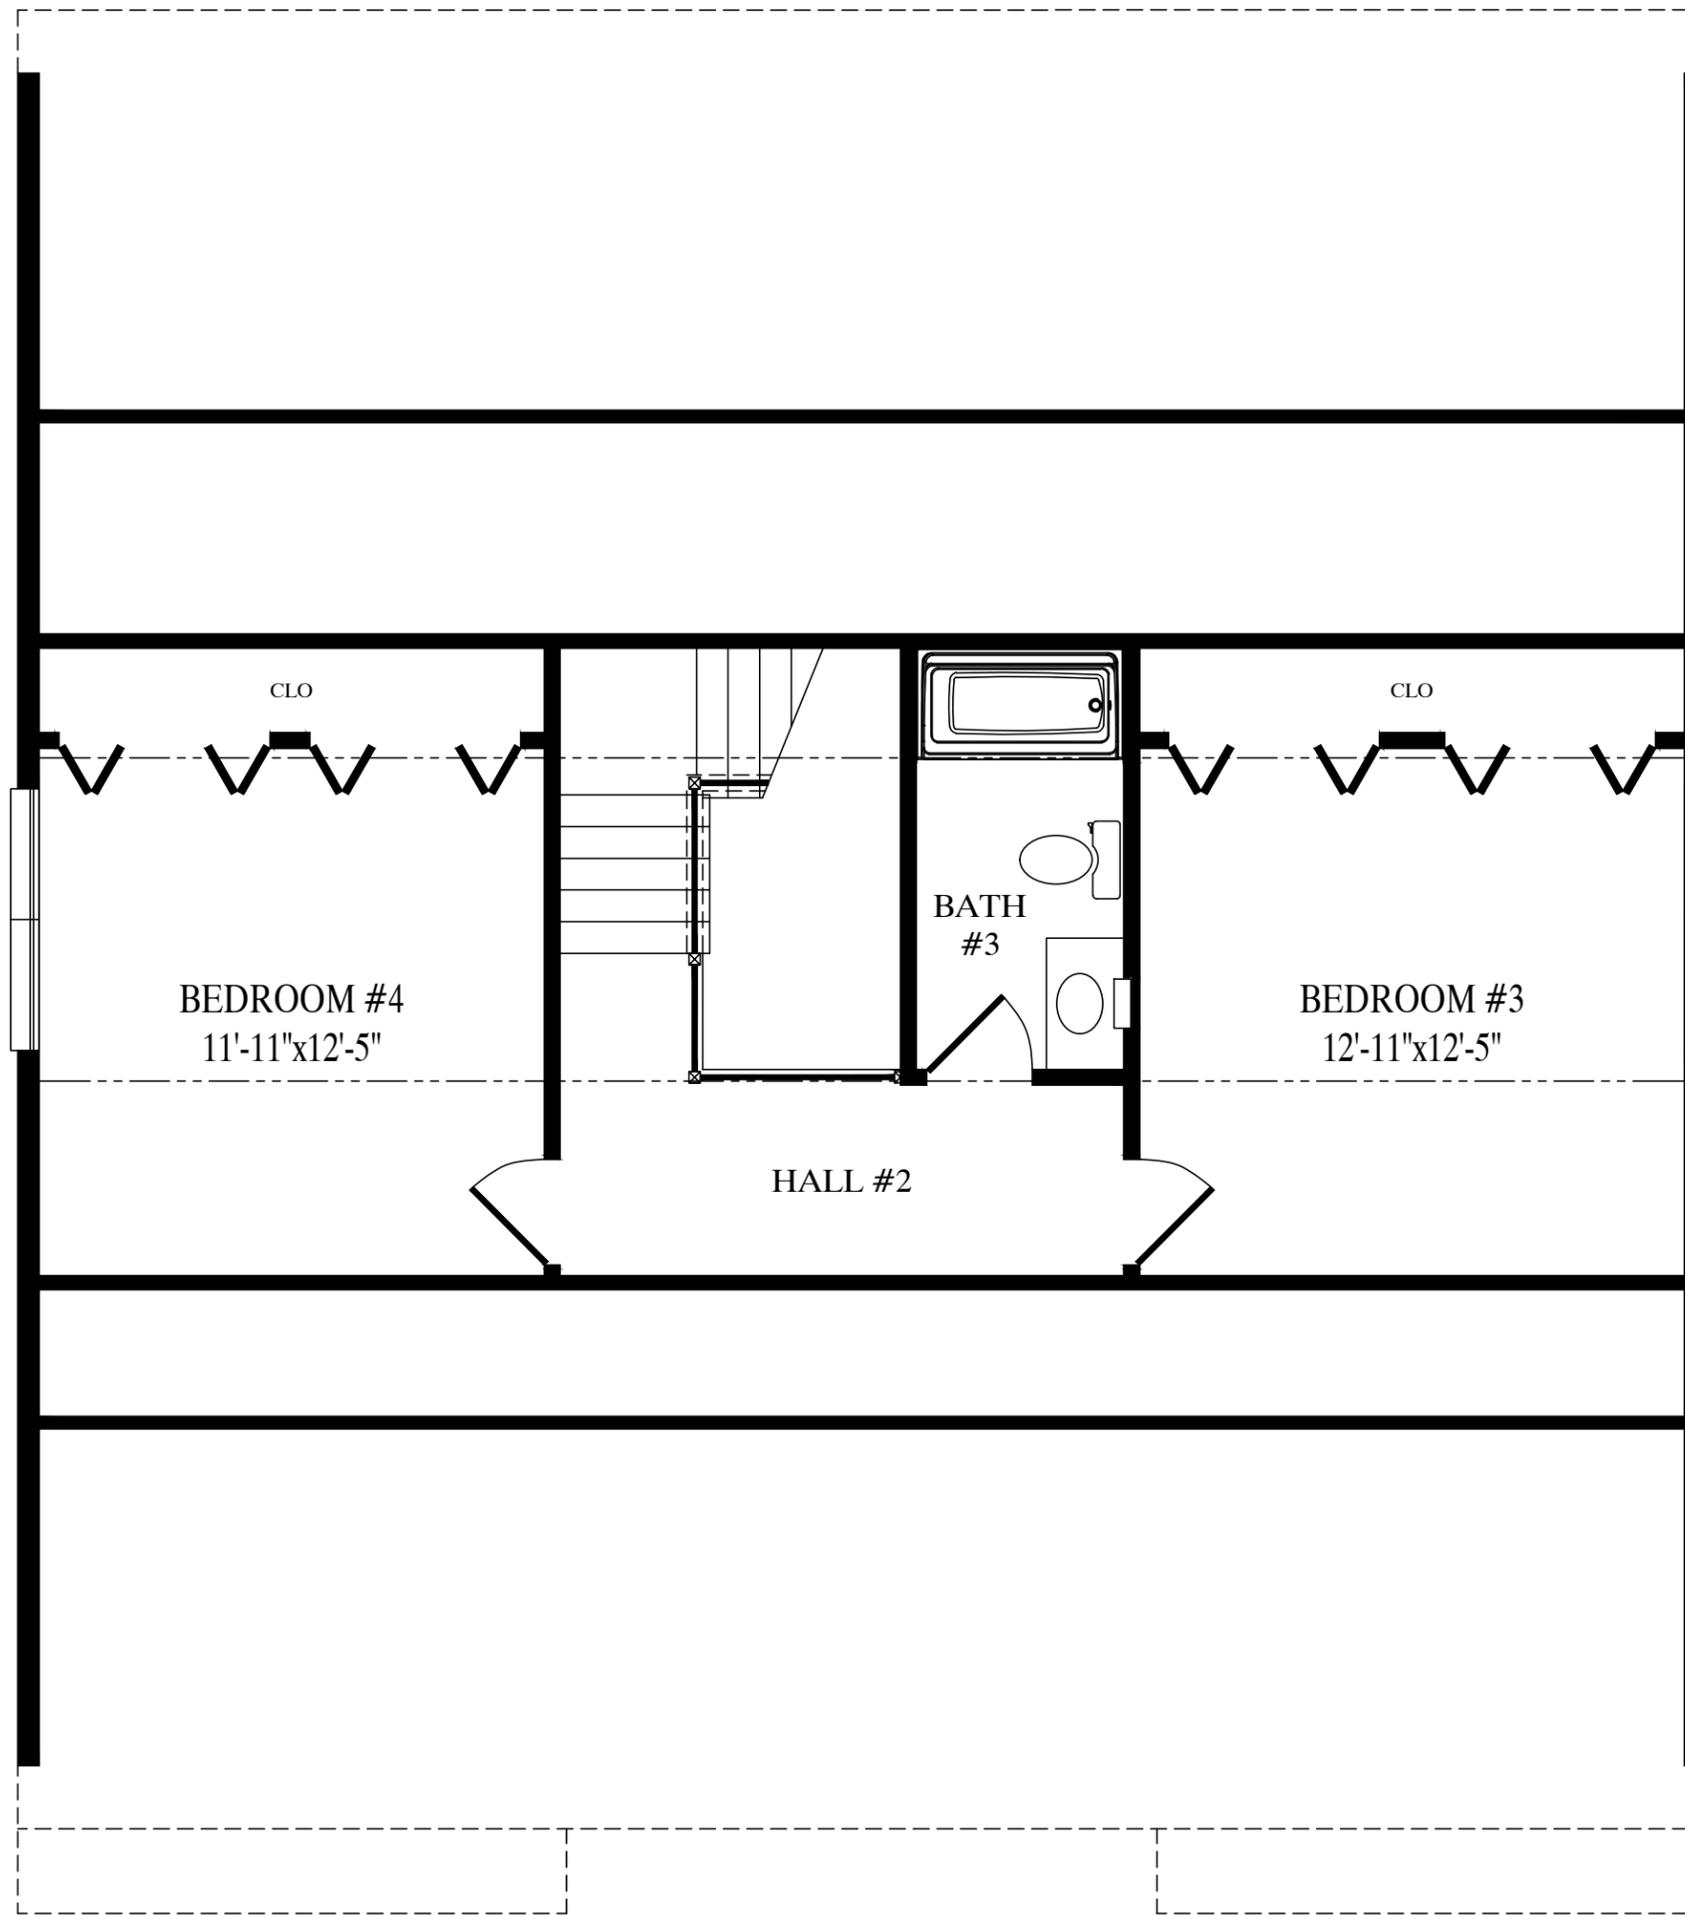

620 sq. ft. proposed second floor