

CEILING
8'-0"
FLOOR



CEILING
FLOOR

2844-RANCH
FRONT ELEVATION



Professional Building Systems
200 Custom Ave.
Middleburg, PA 17642
(888) 553-1414
WWW.PBSMODULAR.COM




DATE:	00/00/00	DRAWN BY:	INIT	STATUS:	STAT

BUILDER	PBS MODEL	CUSTOMER	BEACH GETAWAY
CITY	COUNTY	COUNTY	STATE
WIND SPEED	???	MPH	VULT
ORDER NO.	SERIAL NO.	FILE NO.	SQ. FT.
ORDER #	SERIAL #	THE BEACH GETAWAY --	RENDE

GREGO 7/10/2024 2:22:03 PM

ACTUAL HOUSE MAY VARY FROM ELEVATION-ACCESS TO GRADE ON-SITE BY OTHERS

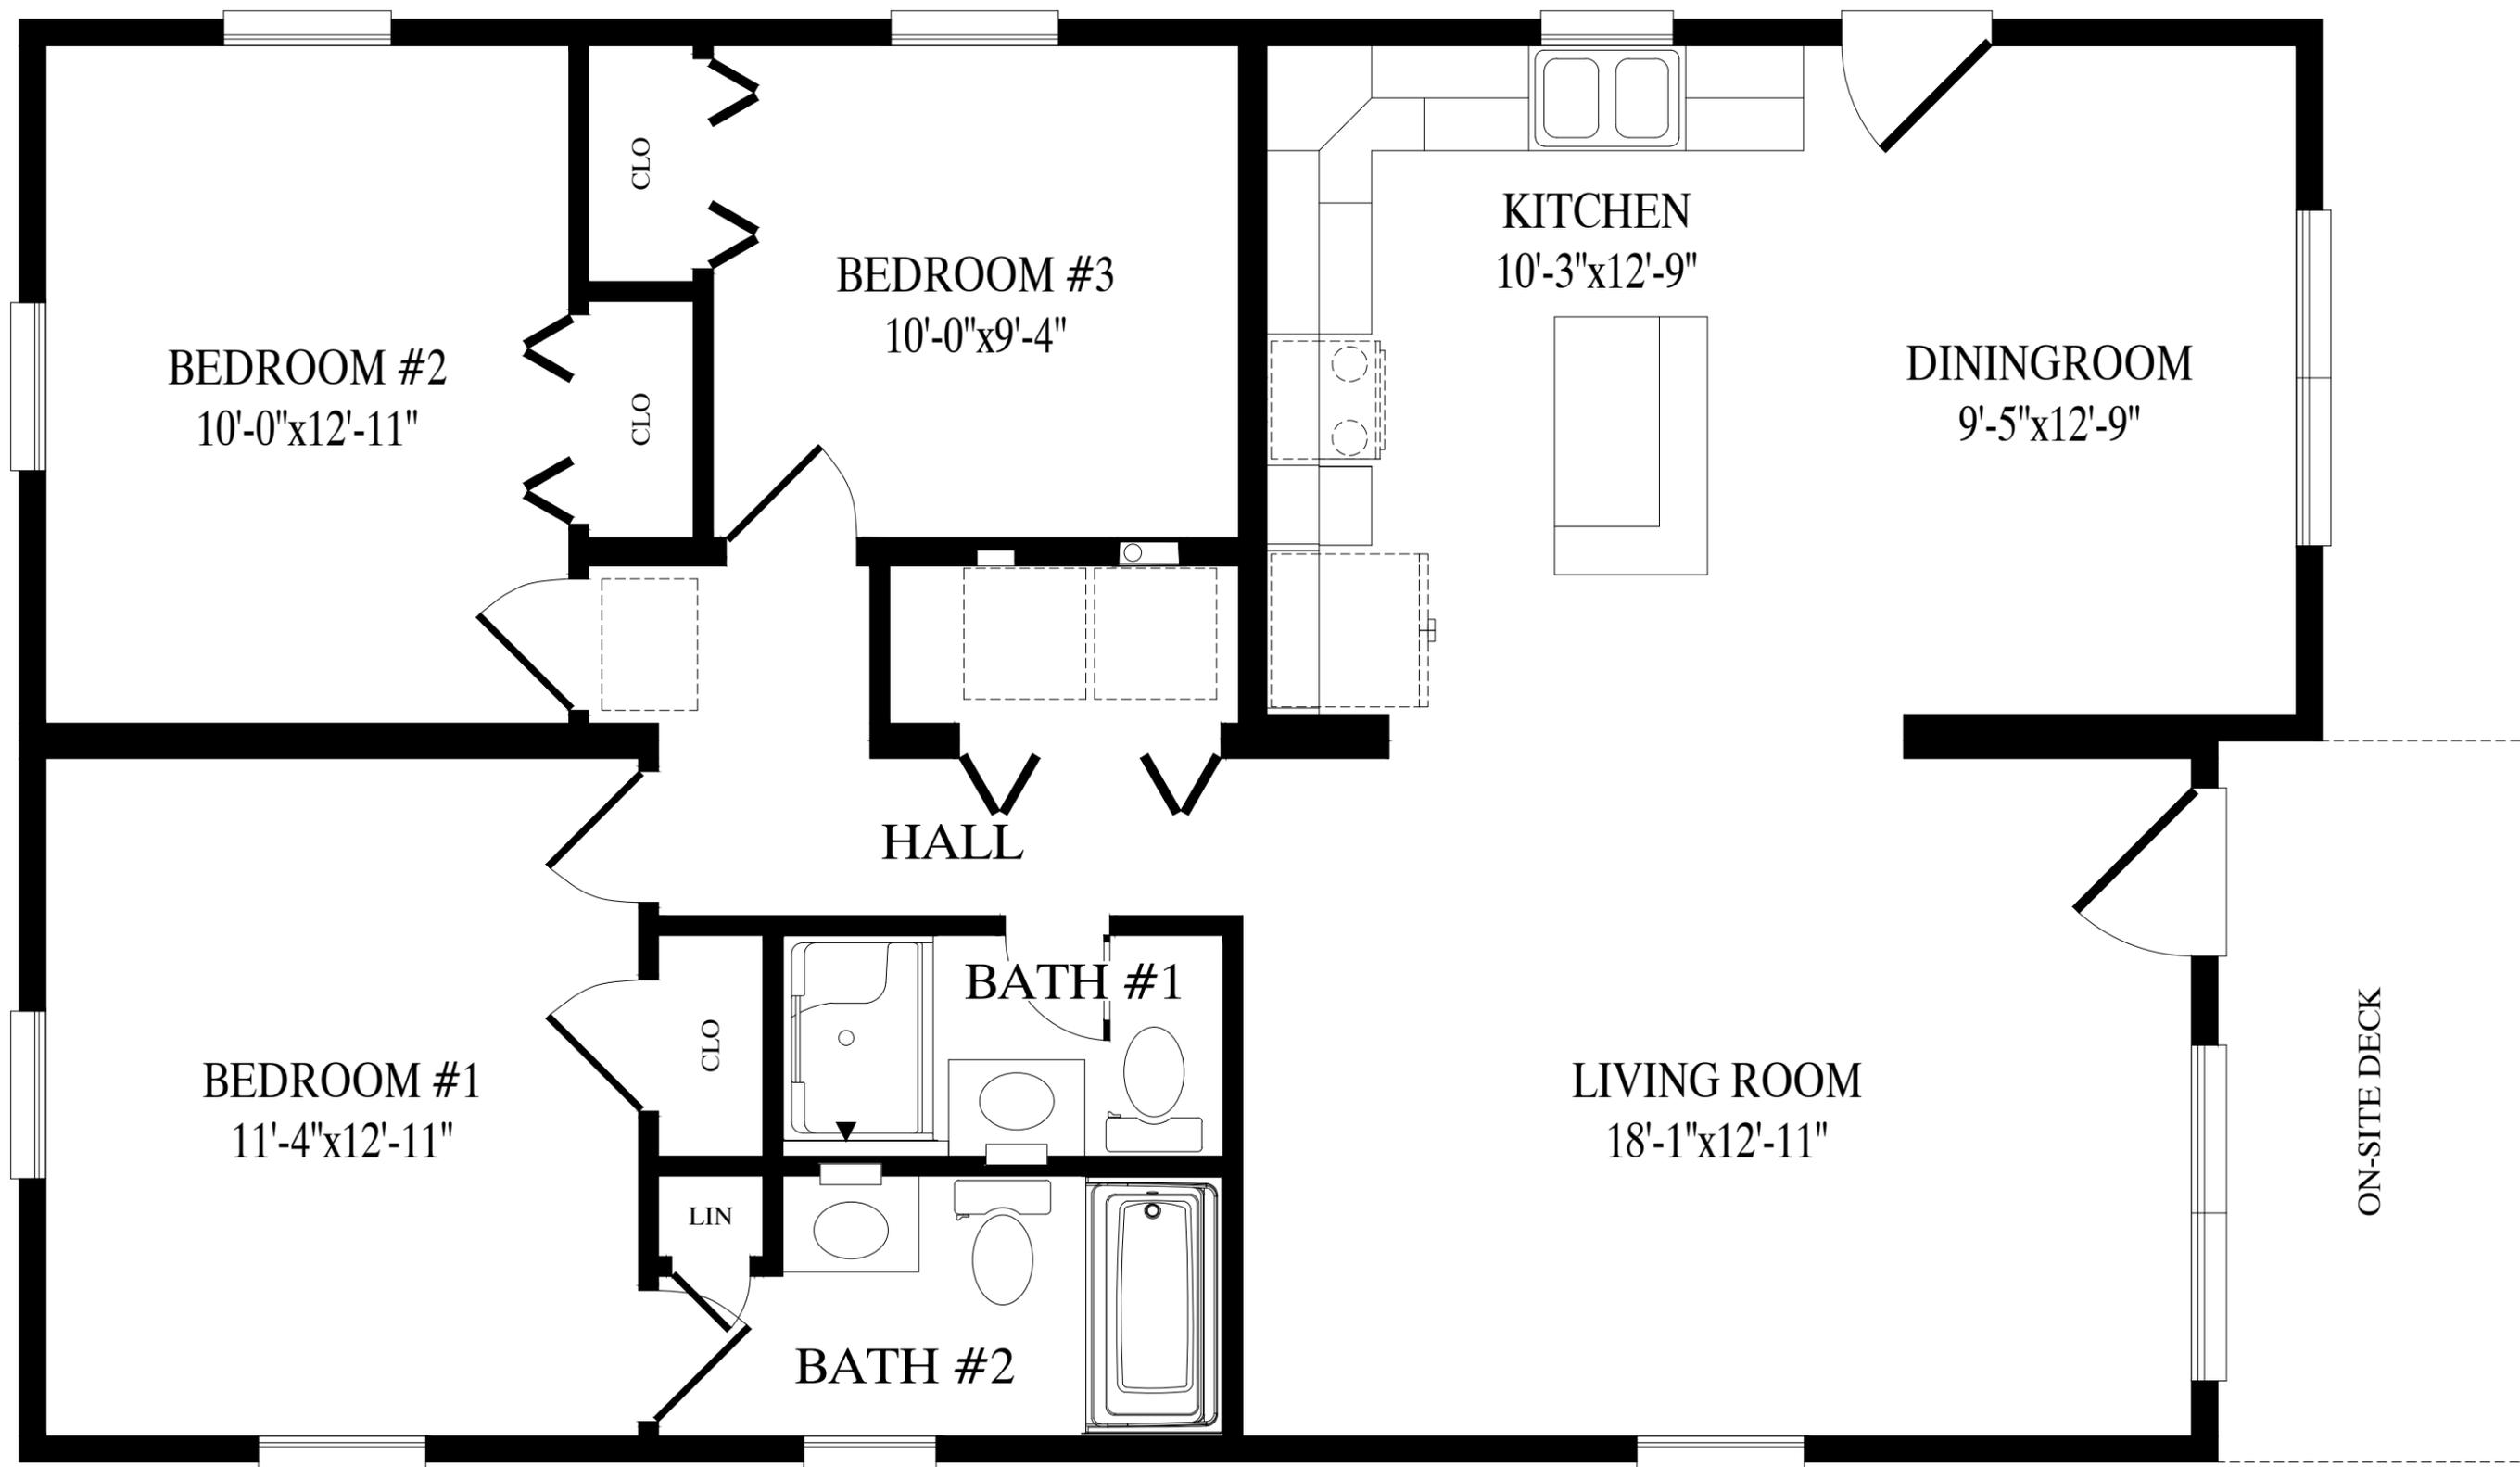

The Beach Getaway

1183 Sq. Ft. Living Area