

CEILING  
8'-0"  
FLOOR  
CEILING  
8'-0"  
FLOOR



CEILING  
FLOOR  
CEILING  
FLOOR

BUILDER	PBS SEASIDE TWO STORY	CUSTOMER	LAVALLETTE
CITY	CITY	COUNTY	COUNTY
WIND SPEED	???	MPH	VULT
ORDER NO.	???	SERIAL NO.	???
ORDER #	???	SERIAL #	???
		SNOW LOAD	???
		FILE NO.	2732
		SQ. FT.	2732
		THE LAVALLETTE RENDERED	

3248-TWO STORY  
FRONT ELEVATION

Professional Building Systems  
200 Custom Ave.  
Middleburg, PA 17642  
(888) 553-1414  
WWW.PBSMODULAR.COM


**PBS**  
PROFESSIONAL  
BUILDING  
SYSTEMS, INC.

**MBSP**  
MODULAR BUILDING  
SYSTEMS OF PA

DATE:	00/00/00	STATUS:	STAT
DRAWN BY:	INIT		

SCOTTW 1/17/2025 11:25:59 AM

ACTUAL HOUSE MAY VARY FROM ELEVATION-ACCESS TO GRADE ON-SITE BY OTHERS

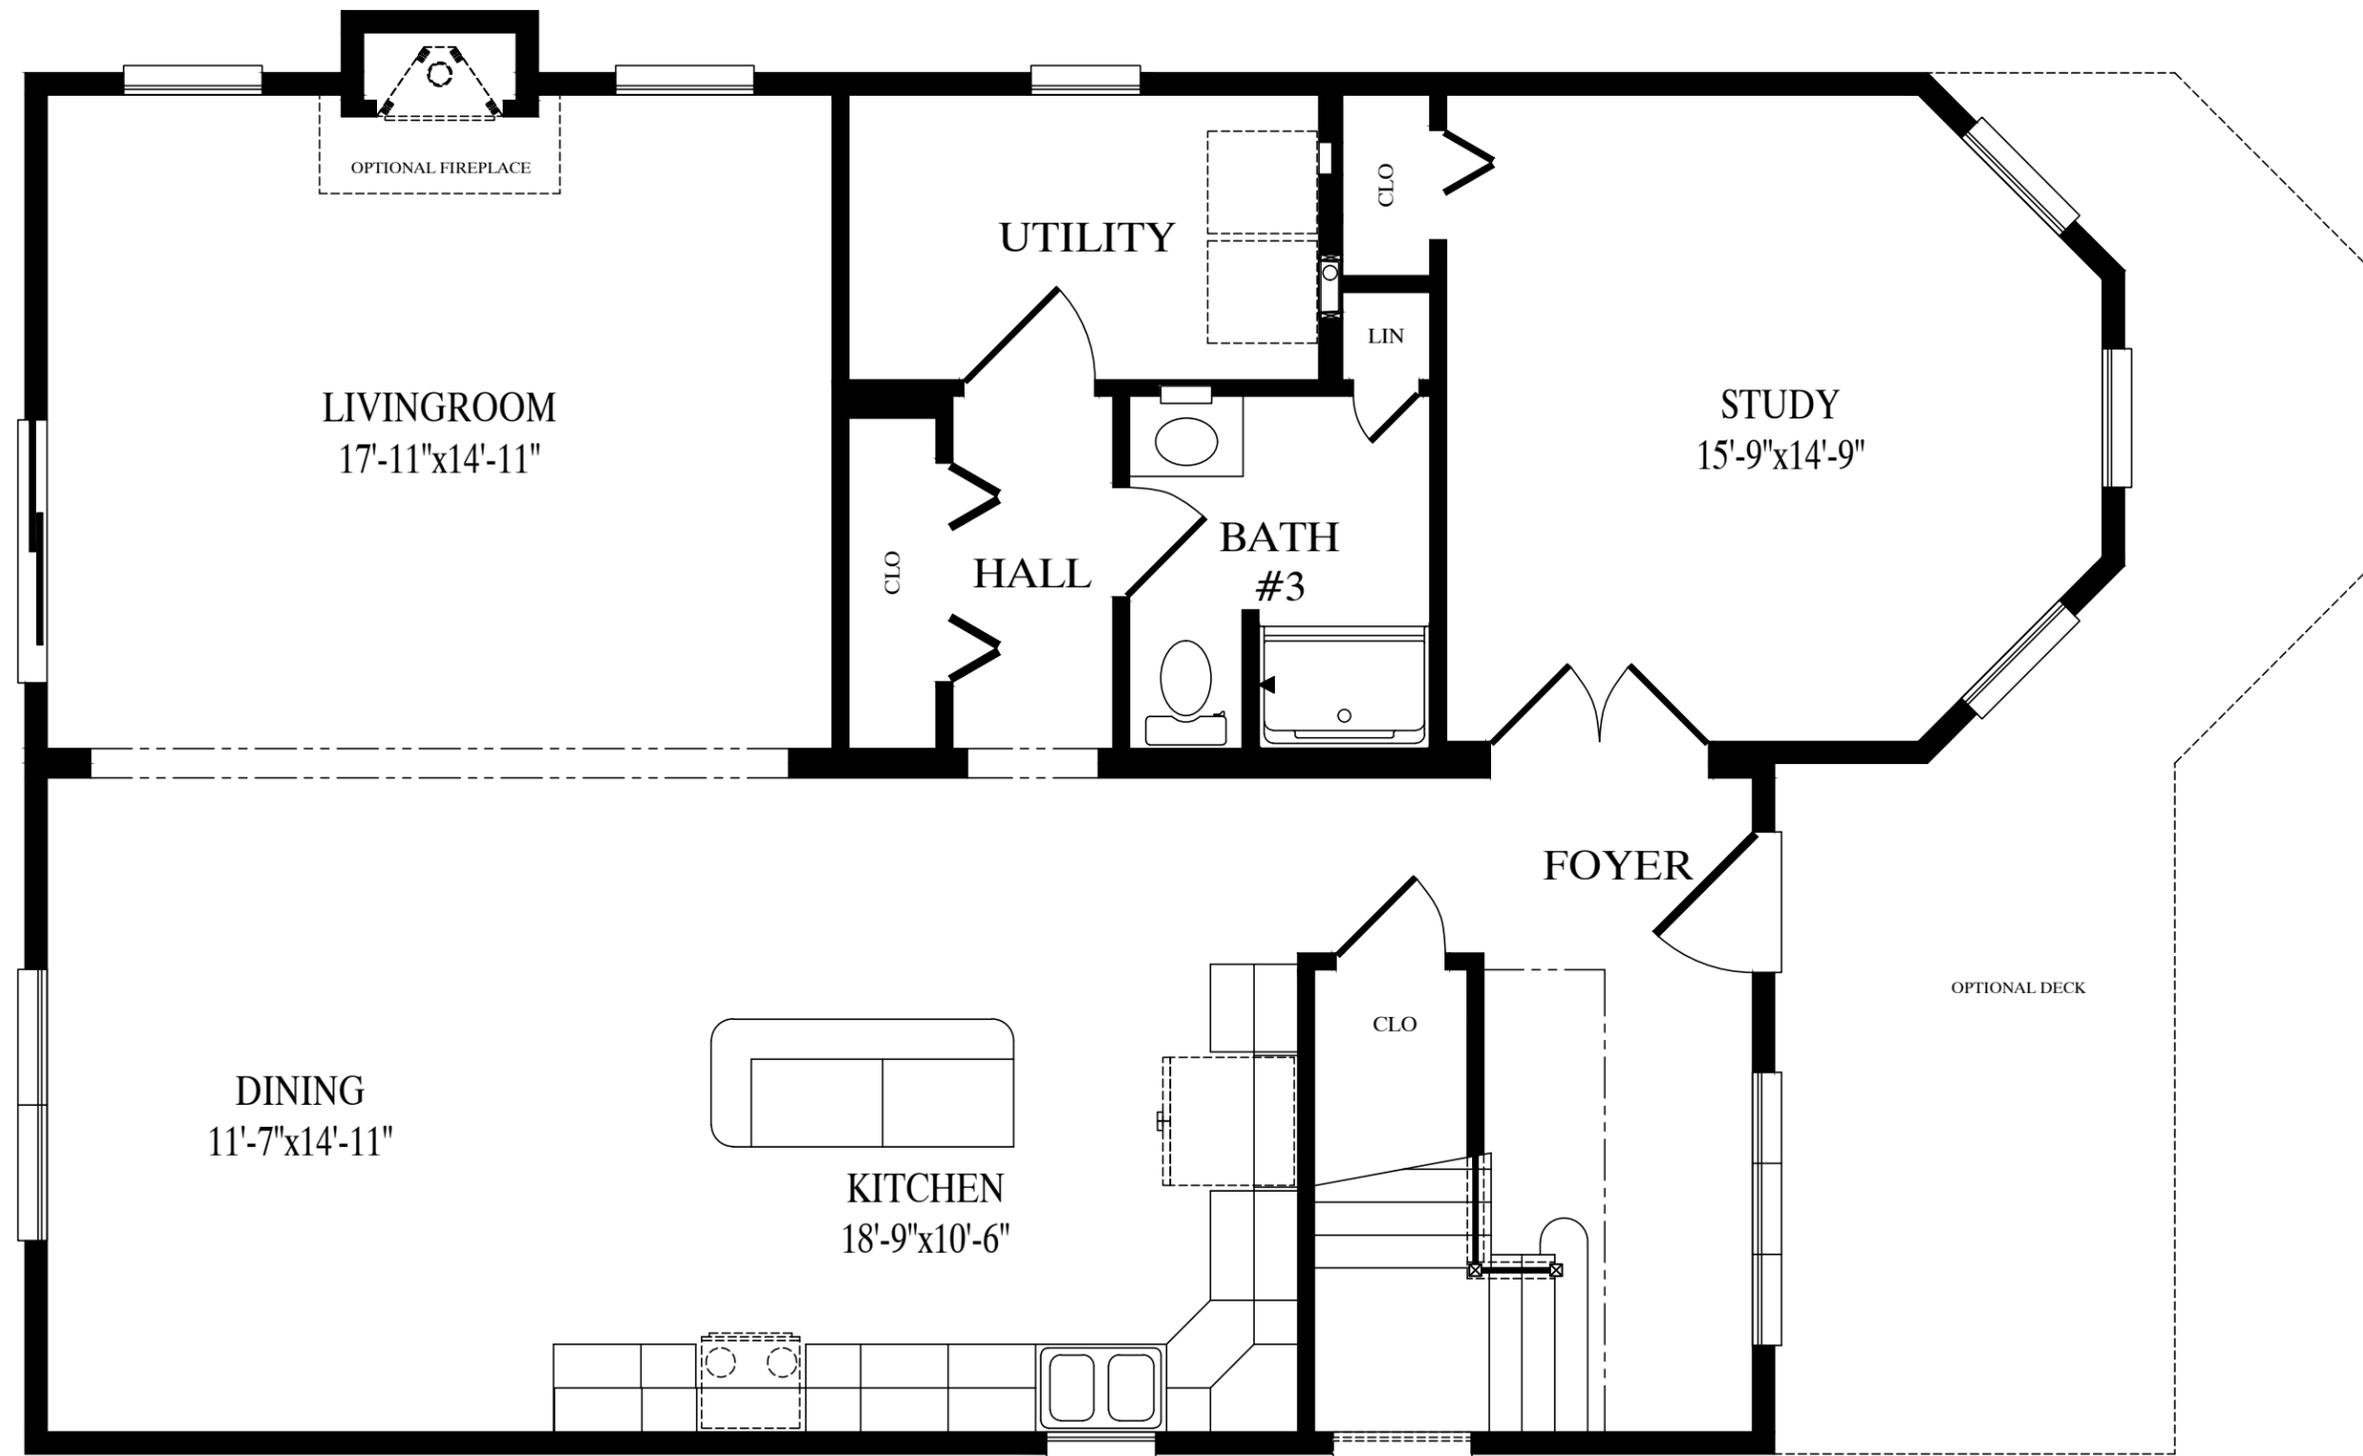


# The Lavallette

31'-6" x 48'/40" Two Story

1366 sq. ft. first floor

2732 sq. ft. total

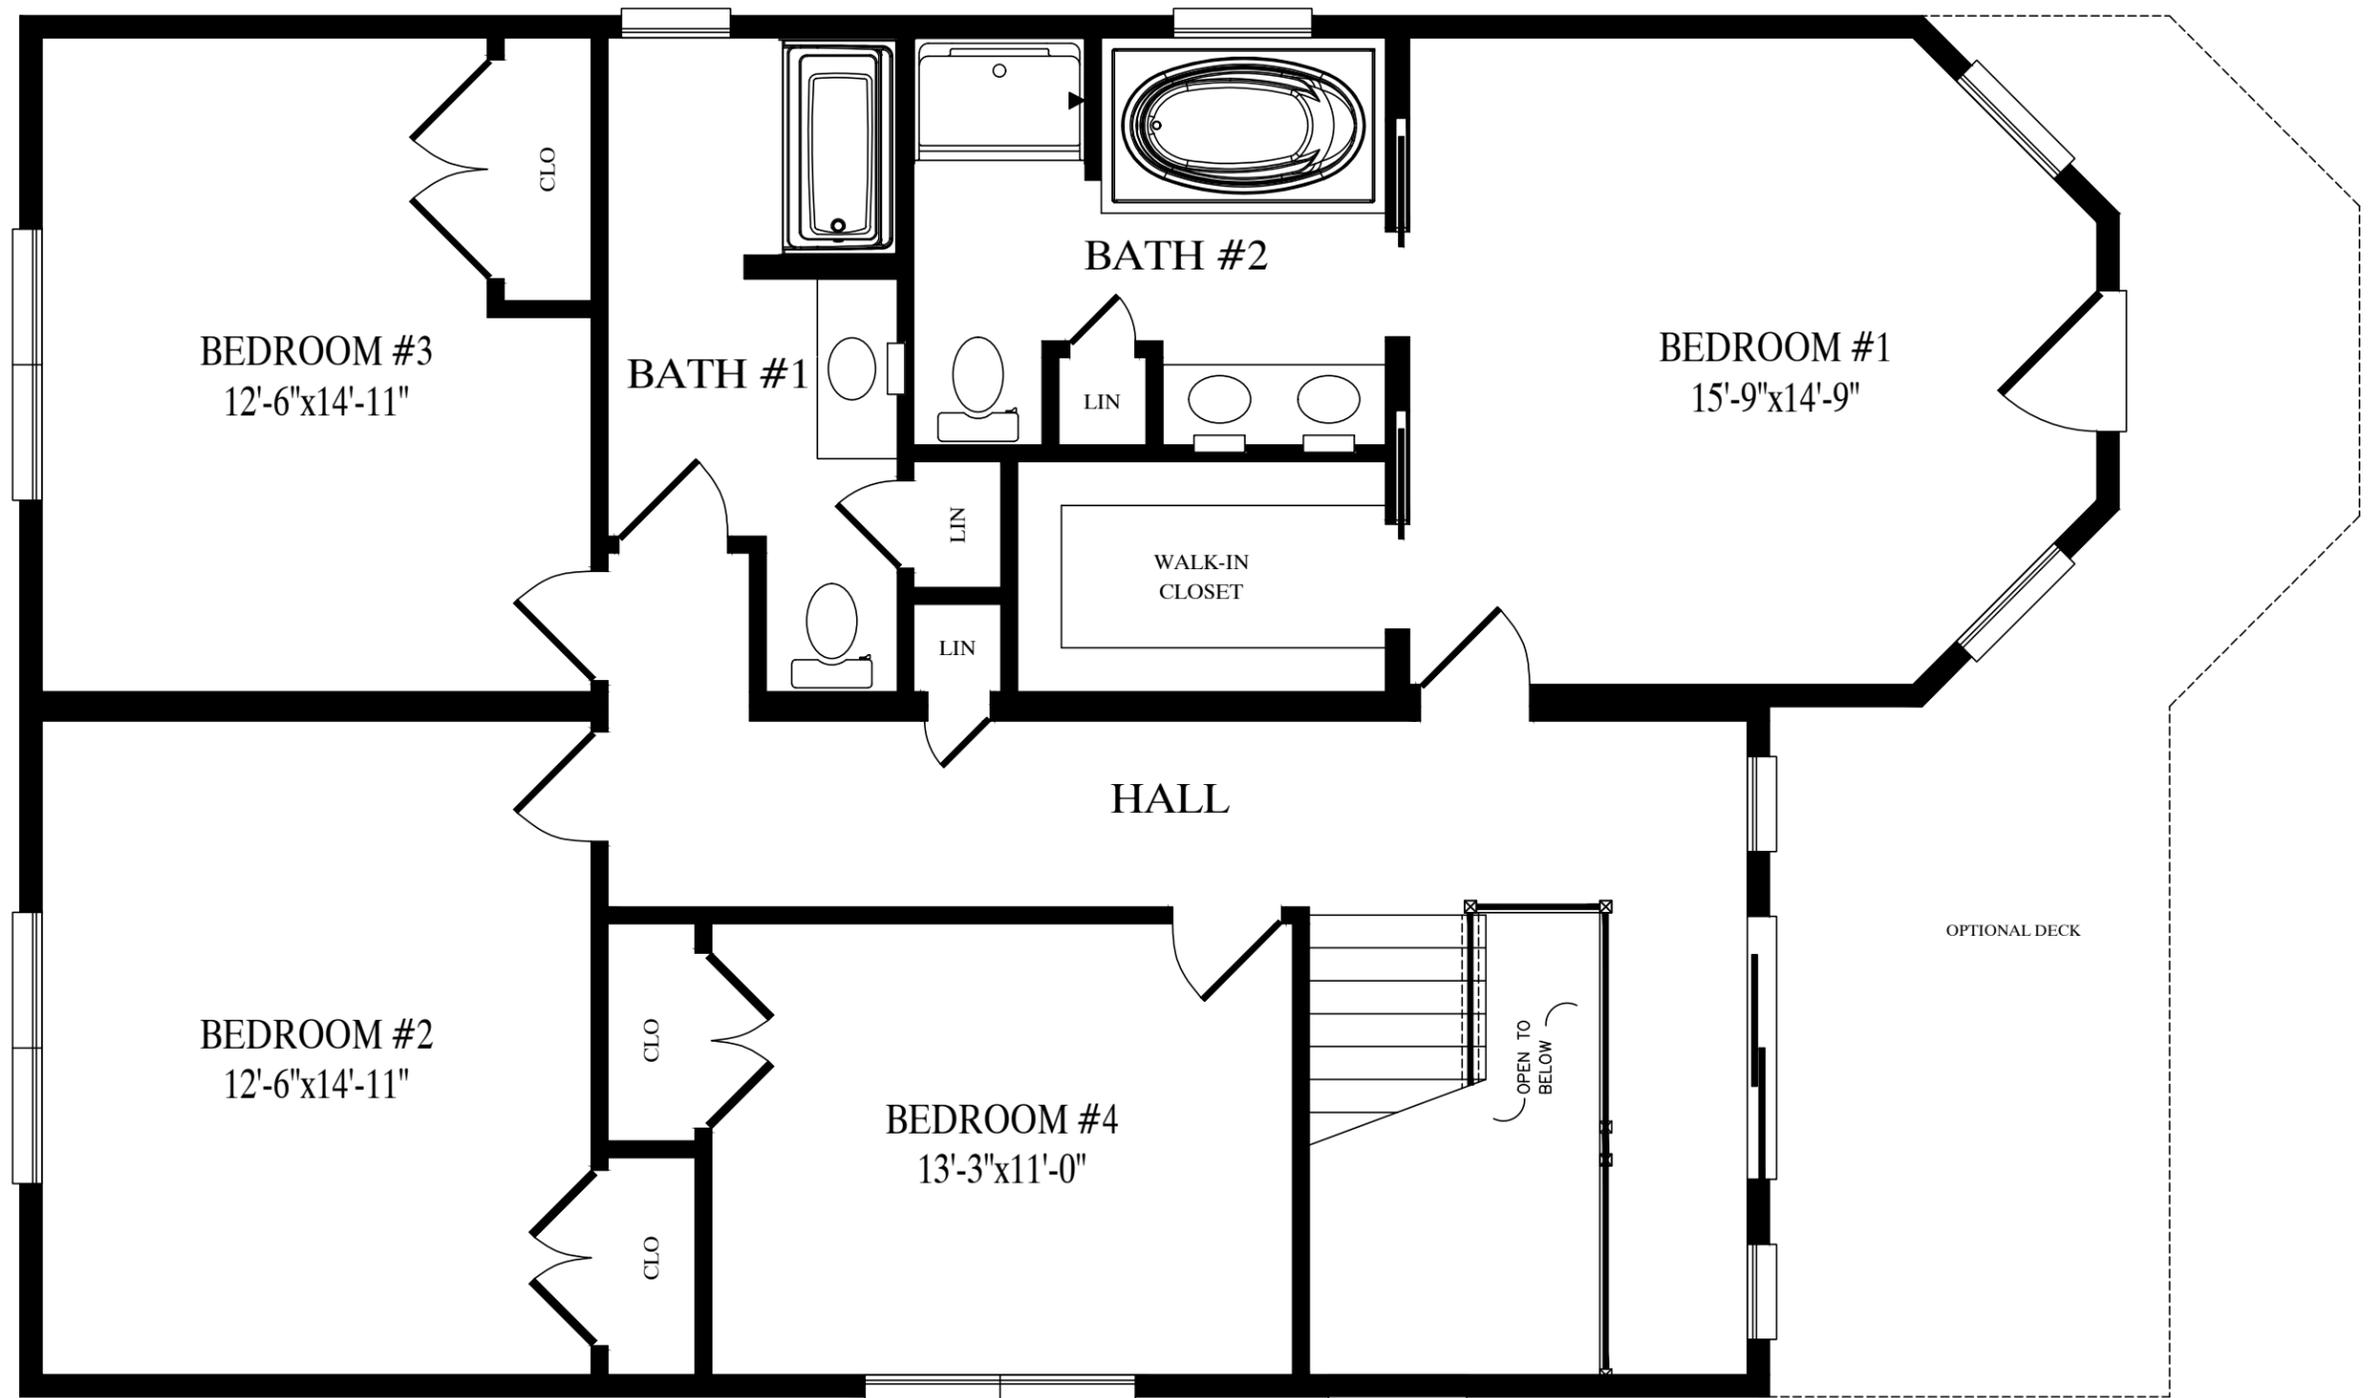

1366 sq. ft. second floor