

CEILING

8'-0"

FLOOR



CEILING

FLOOR

JONATHANS


7/30/2026

7:52:11 AM

ACTUAL HOUSE MAY VARY FROM ELEVATION—ACCESS TO GRADE ON—SITE BY OTHERS

2856—PBS RANCH FRONT ELEVATION	BUILDER		CUSTOMER				
	PBS RANCH		TIMBER RIDGE				
	CITY	COUNTY	STATE				
Professional Building Systems 71 East Market Street Harrisburg, PA 17102 (888) 553-1414 WWW.PBSMODULAR.COM MBSP MODULAR BUILDING SYSTEMS OF PA	WIND SPEED	???	MPH	VULT	SNOW LOAD	???	SQ. FT.
	ORDER NO.	SERIAL NO.	FILE NO.	TIMBER RIDGE RENDERED			

DATE:	DRAWN BY:	STATUS:
00/00/00	INIT	STAT

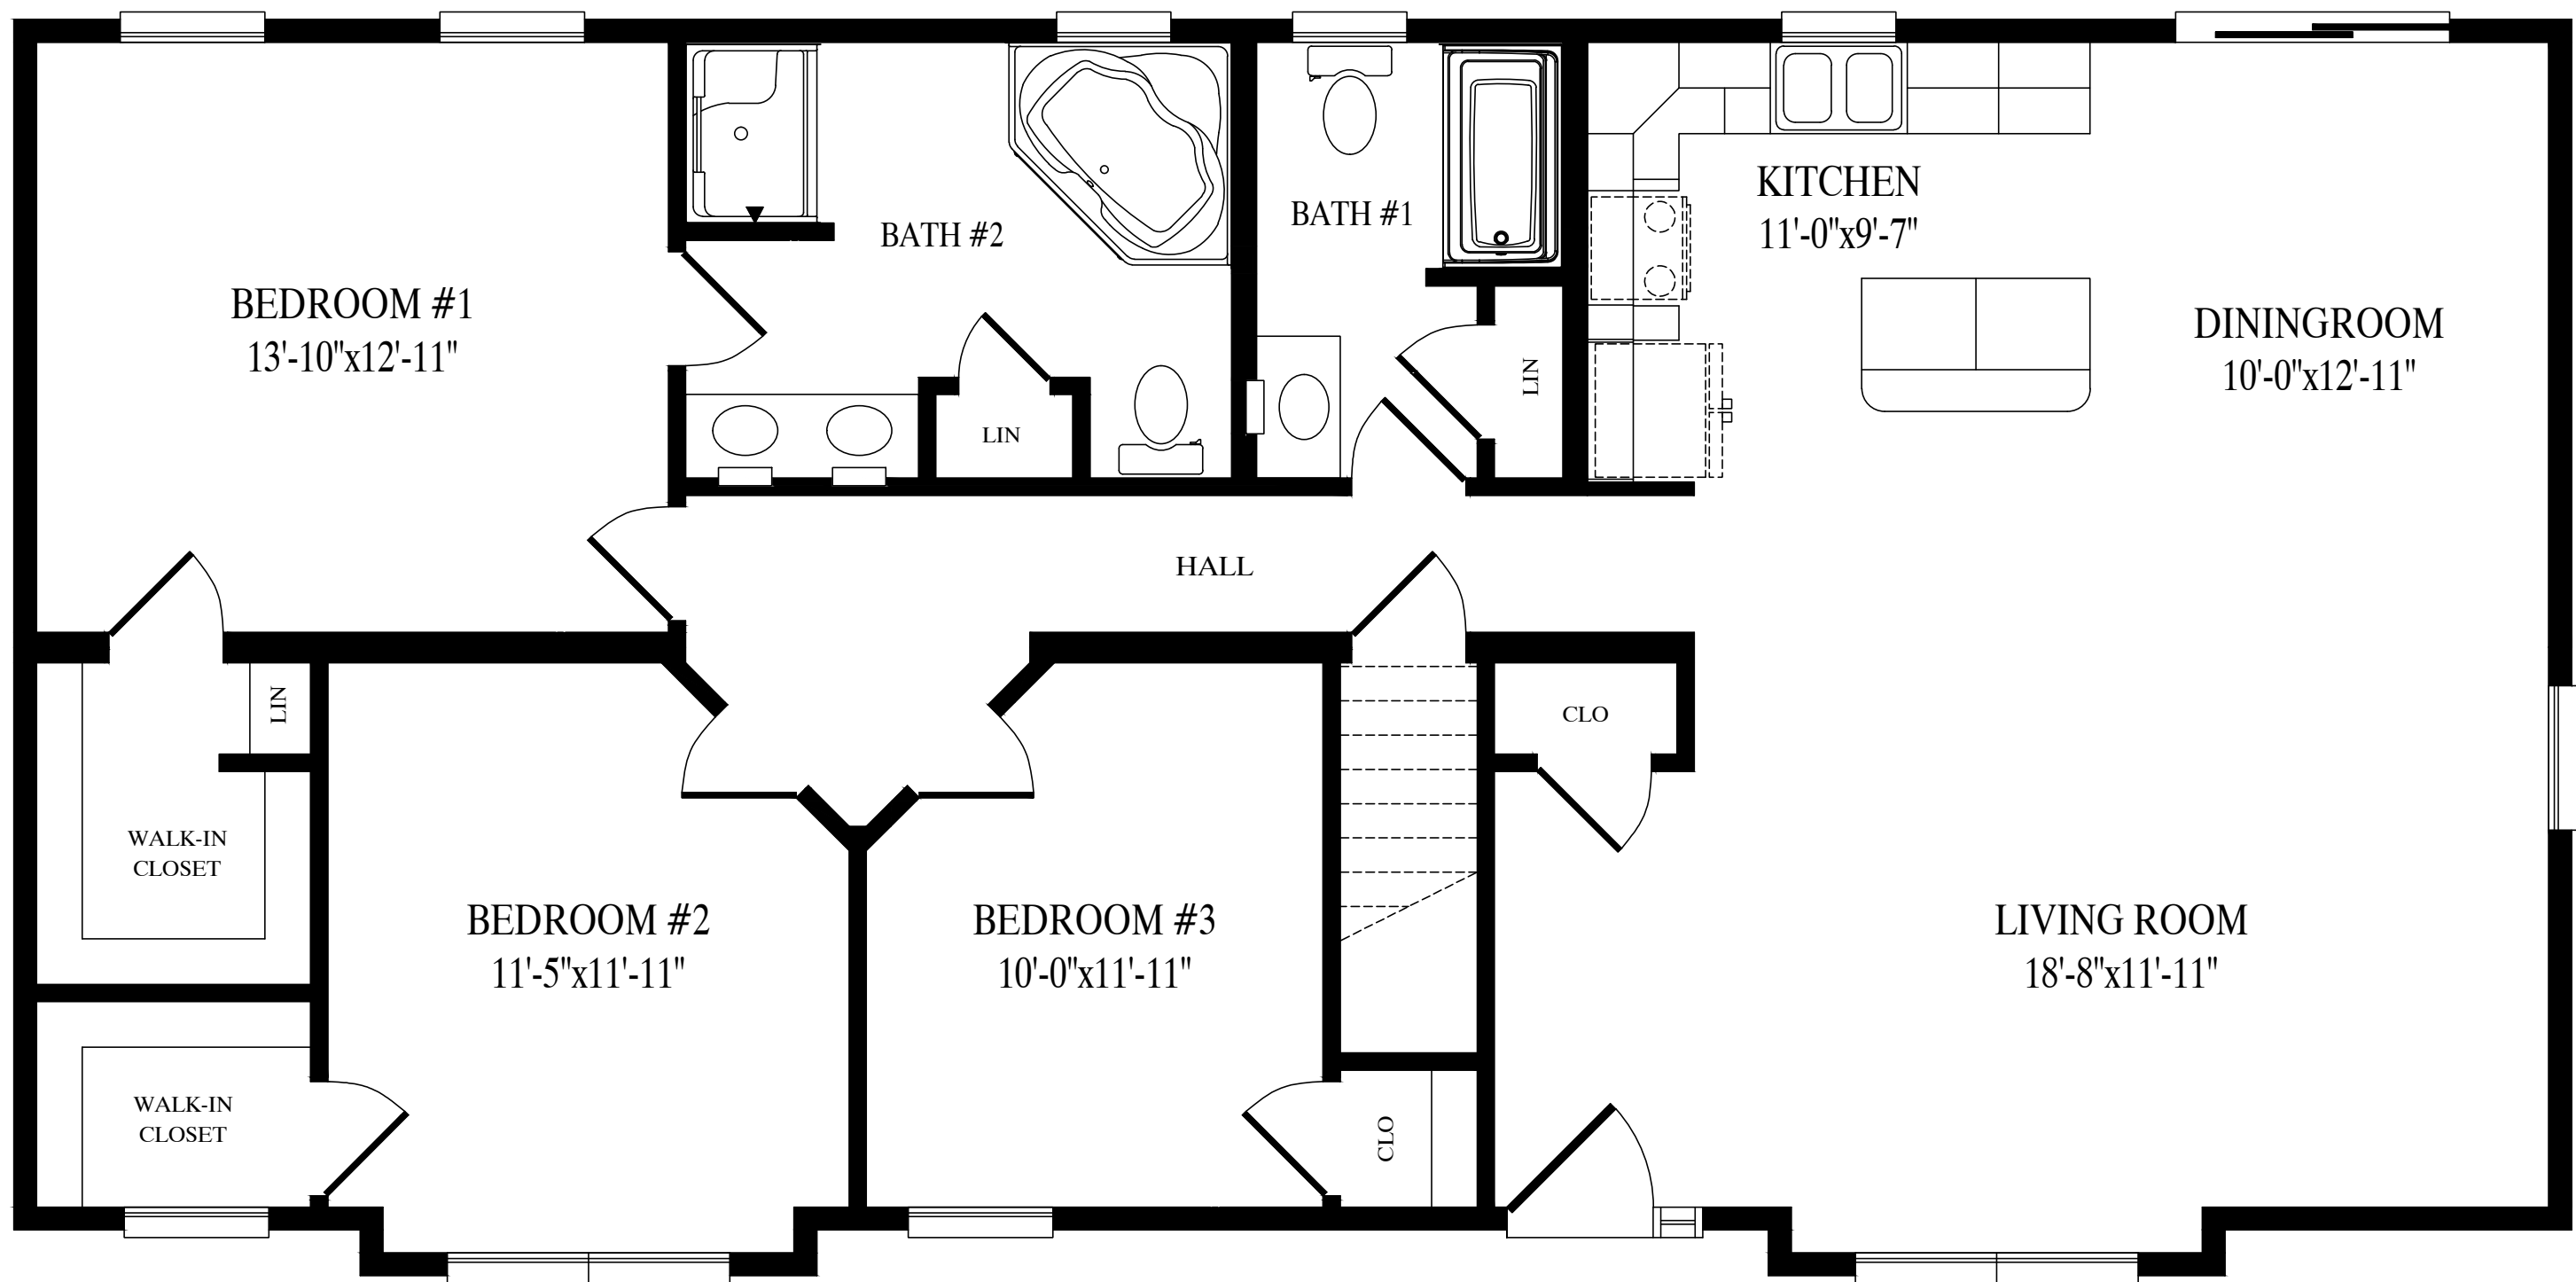

TIMBER RIDGE

27'-6" x 56' Ranch

1504 sq. ft.