

CEILING

8'-0"

FLOOR

CEILING

9'-0"

FLOOR



CEILING

FLOOR

CEILING

FLOOR

5553-CBS 2 STORY

FRONT ELEVATION

BUILDER		CUSTOMER	
PBS MODEL		WILLOW	
CITY	COUNTY	STATE	
WIND SPEED	SNOW LOAD	SQ. FT.	
ORDER NO.	SERIAL NO.	FILE NO.	3351
WILLOW RENDERED			

**MBSP**  
MODULAR BUILDING  
SYSTEMS OF PA

Professional Building Systems  
200 Custom Ave.  
Middletown, PA 17042  
(888) 553-1414  
WWW.PBSMODULAR.COM


**PROFESSIONAL  
BUILDING  
SYSTEMS, INC.**

DATE:	DRAWN BY:	STATUS:


MIKEC

9/6/2024

8:04:45 AM

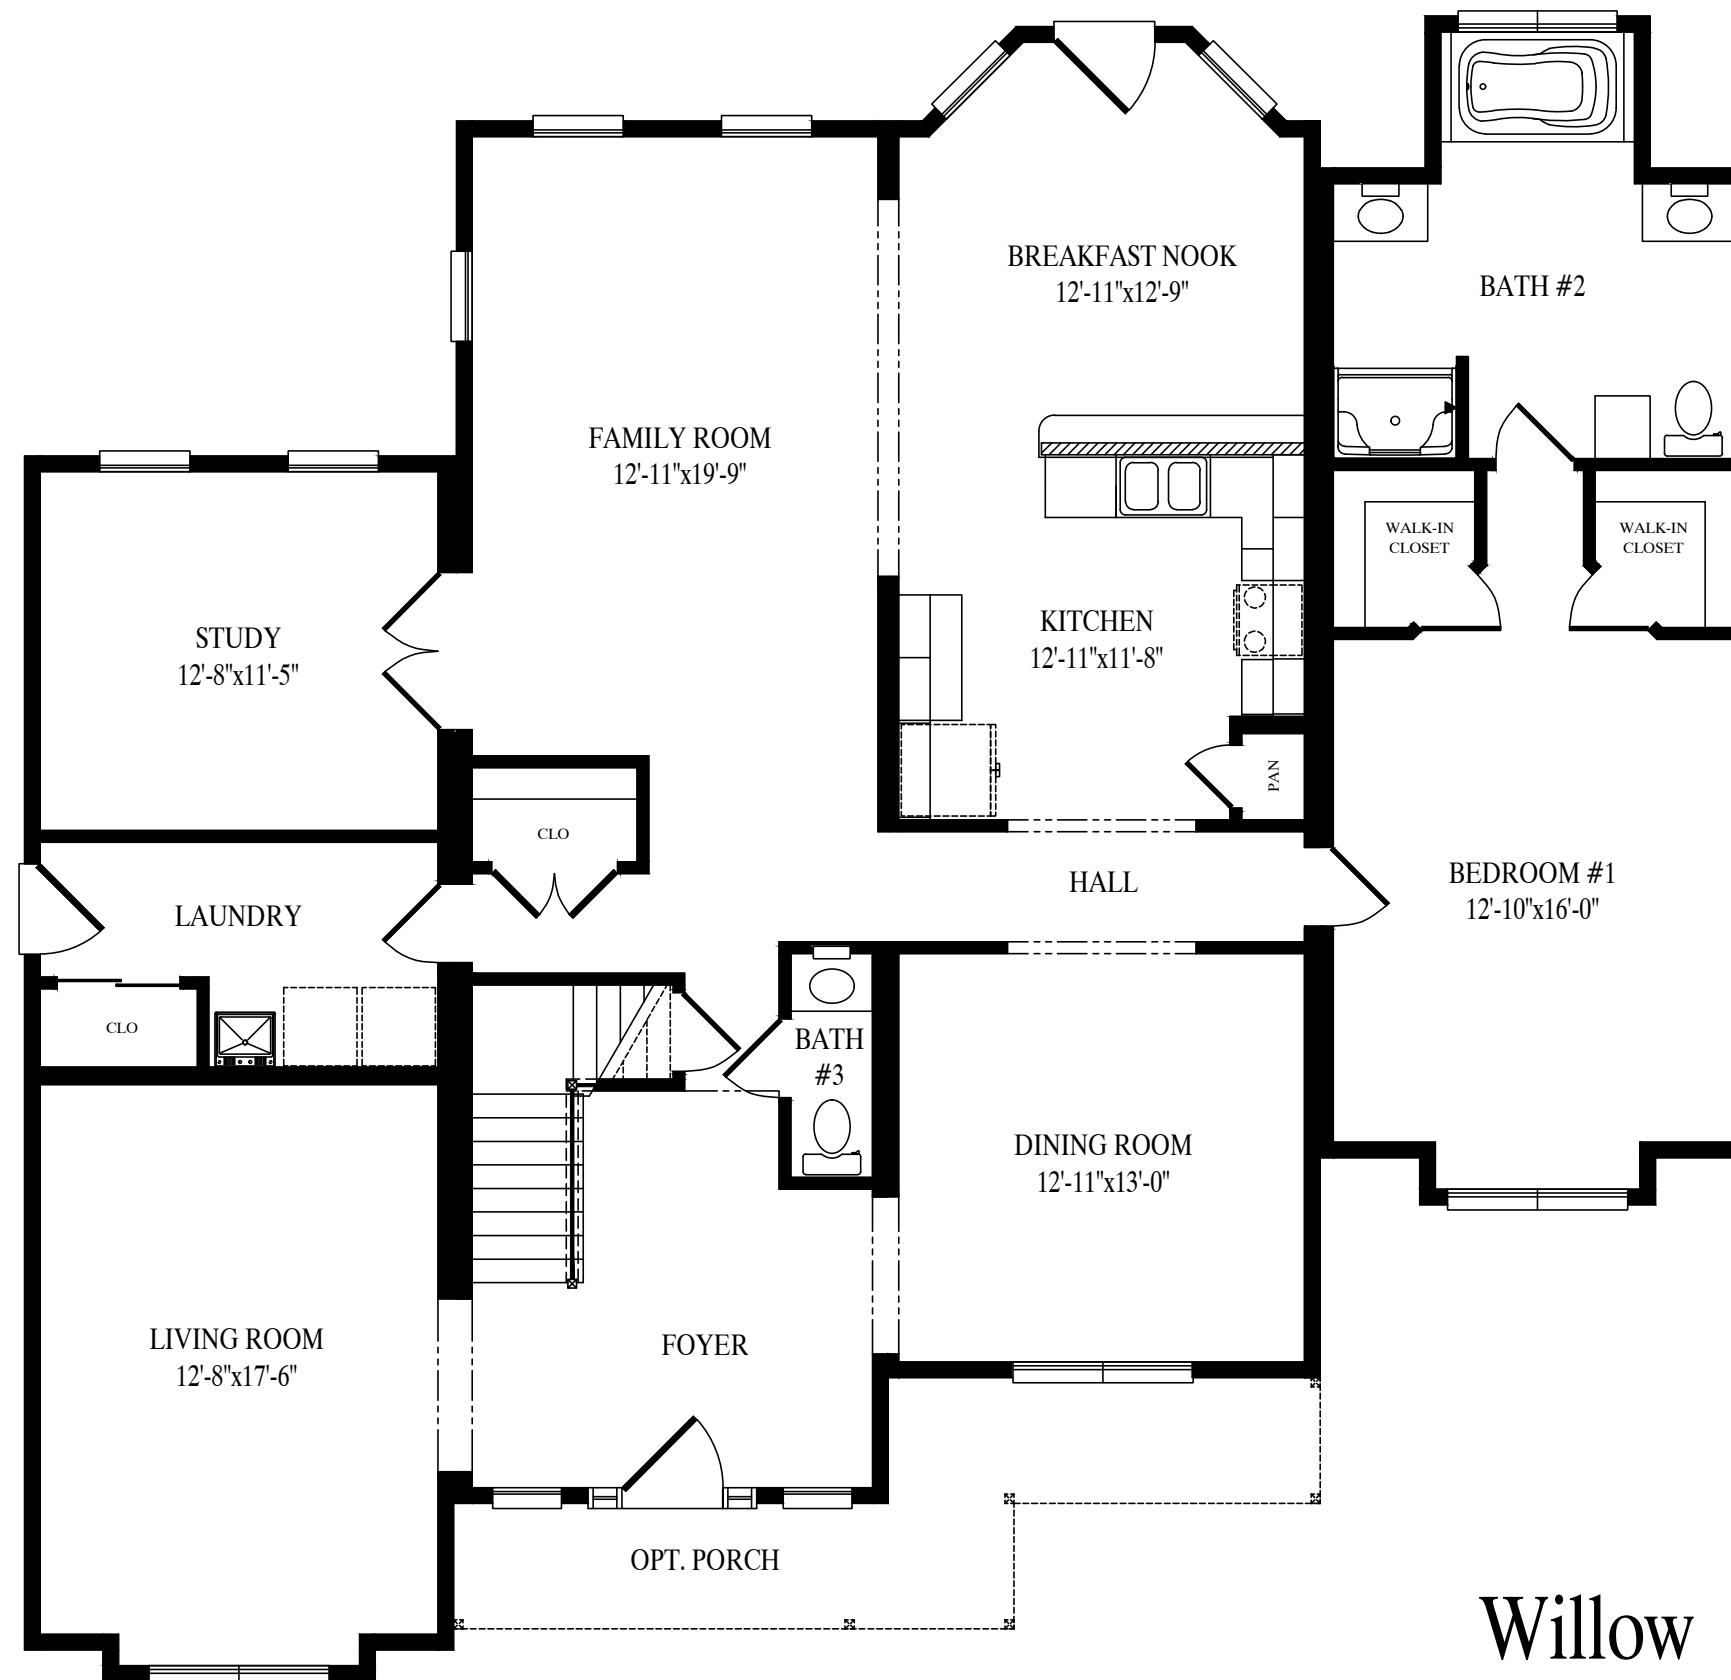

Willow  
2191 Sq. Ft. Living Area 1st Fl

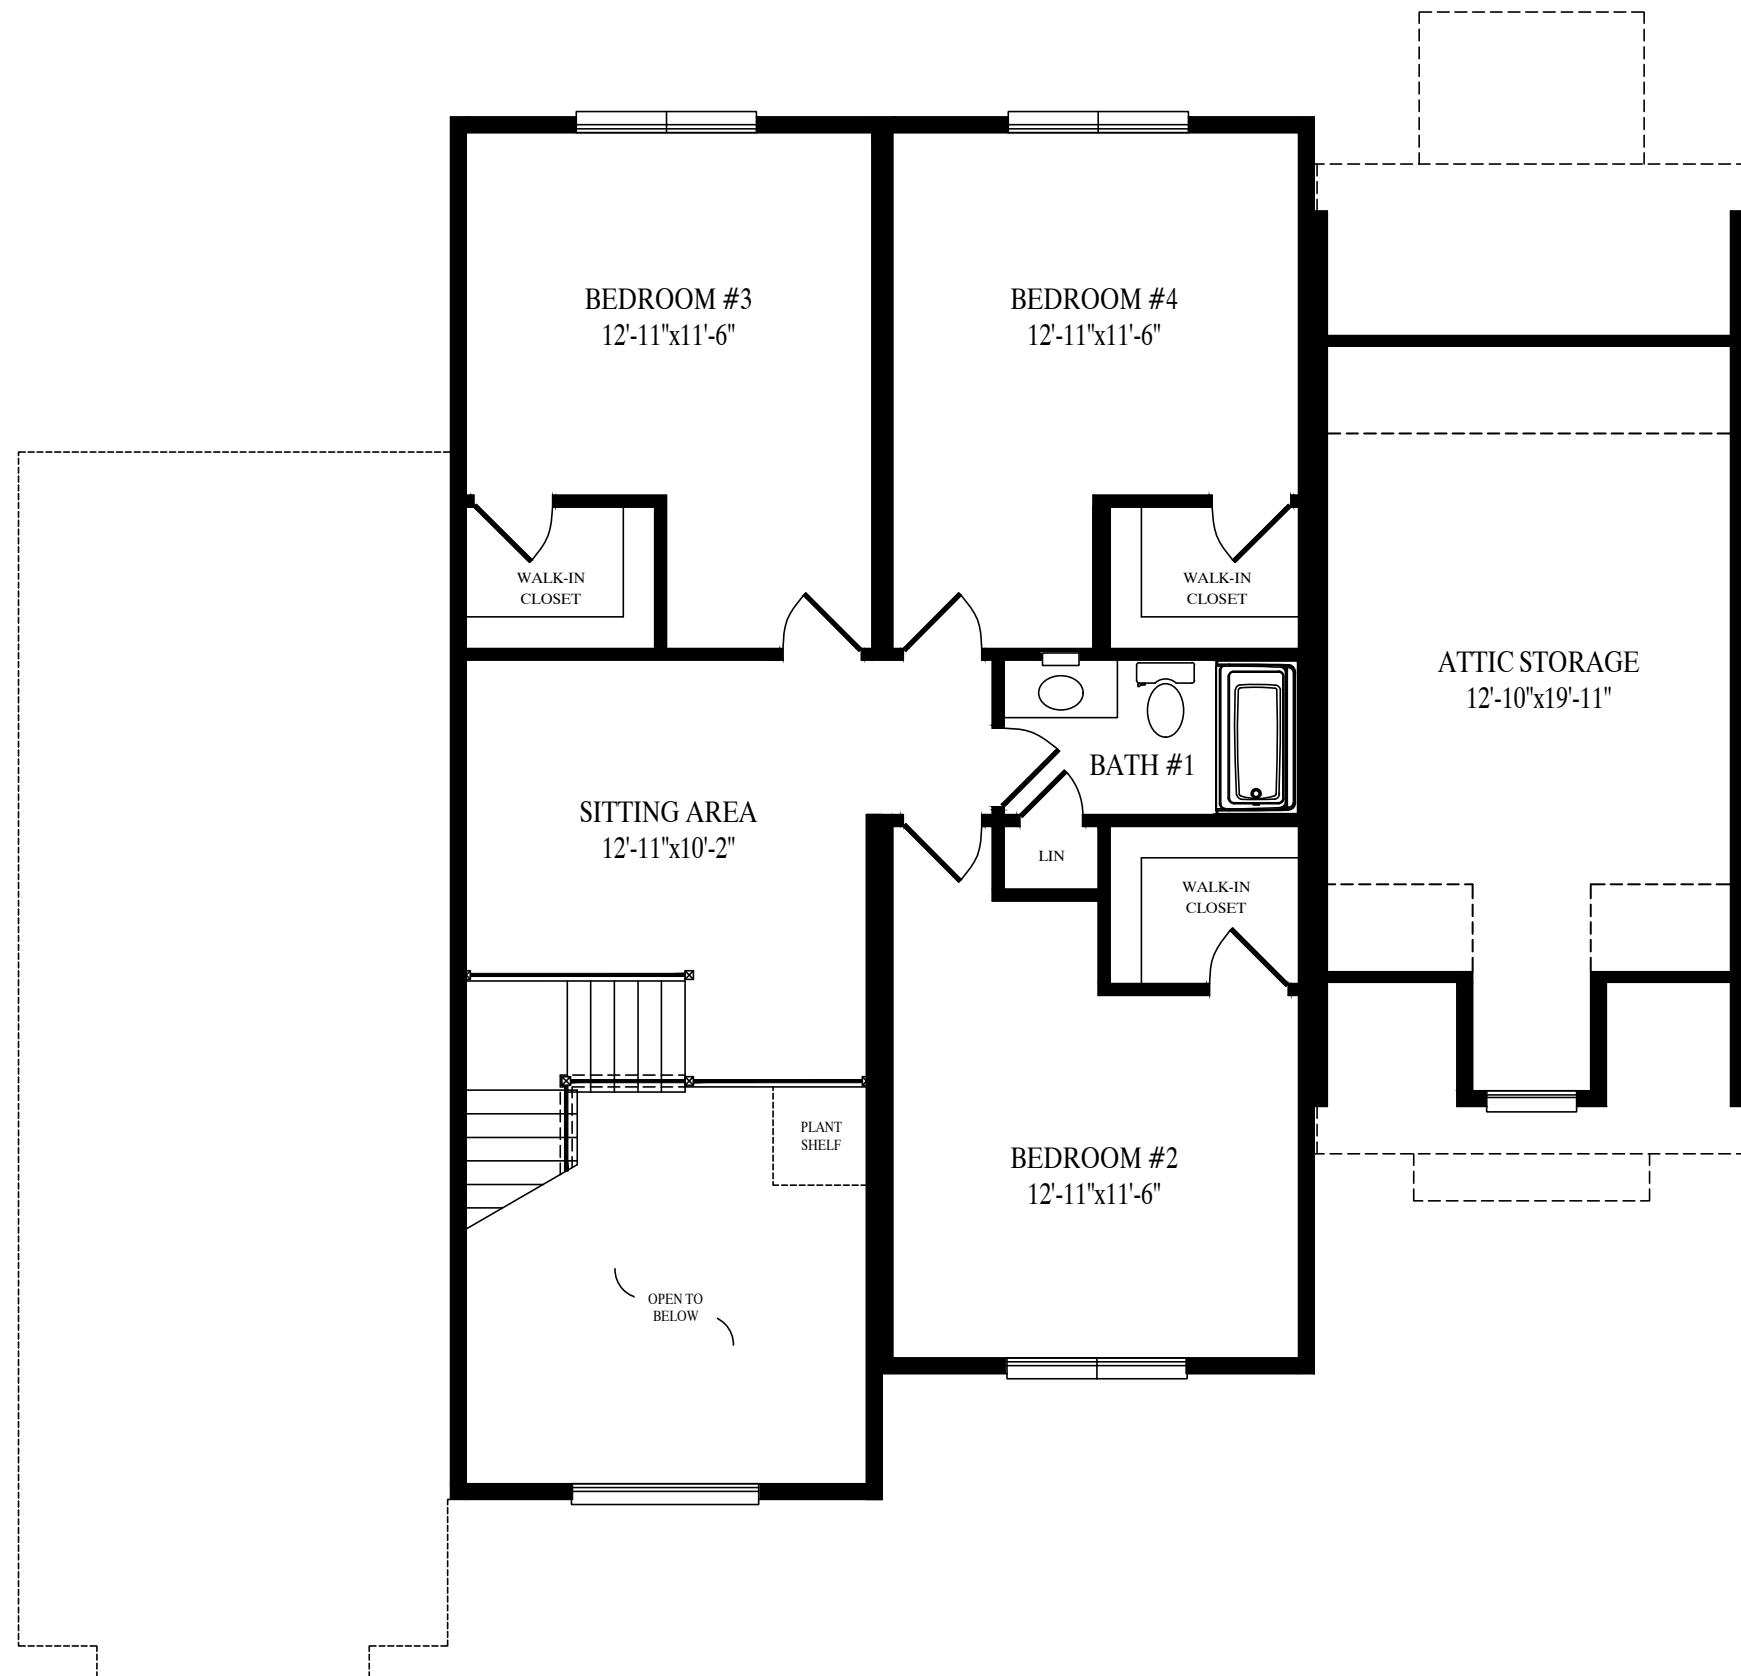

1155 Sq. Ft. Living Area 2nd Fl