


CEILING  
8'-0"  
FLOOR

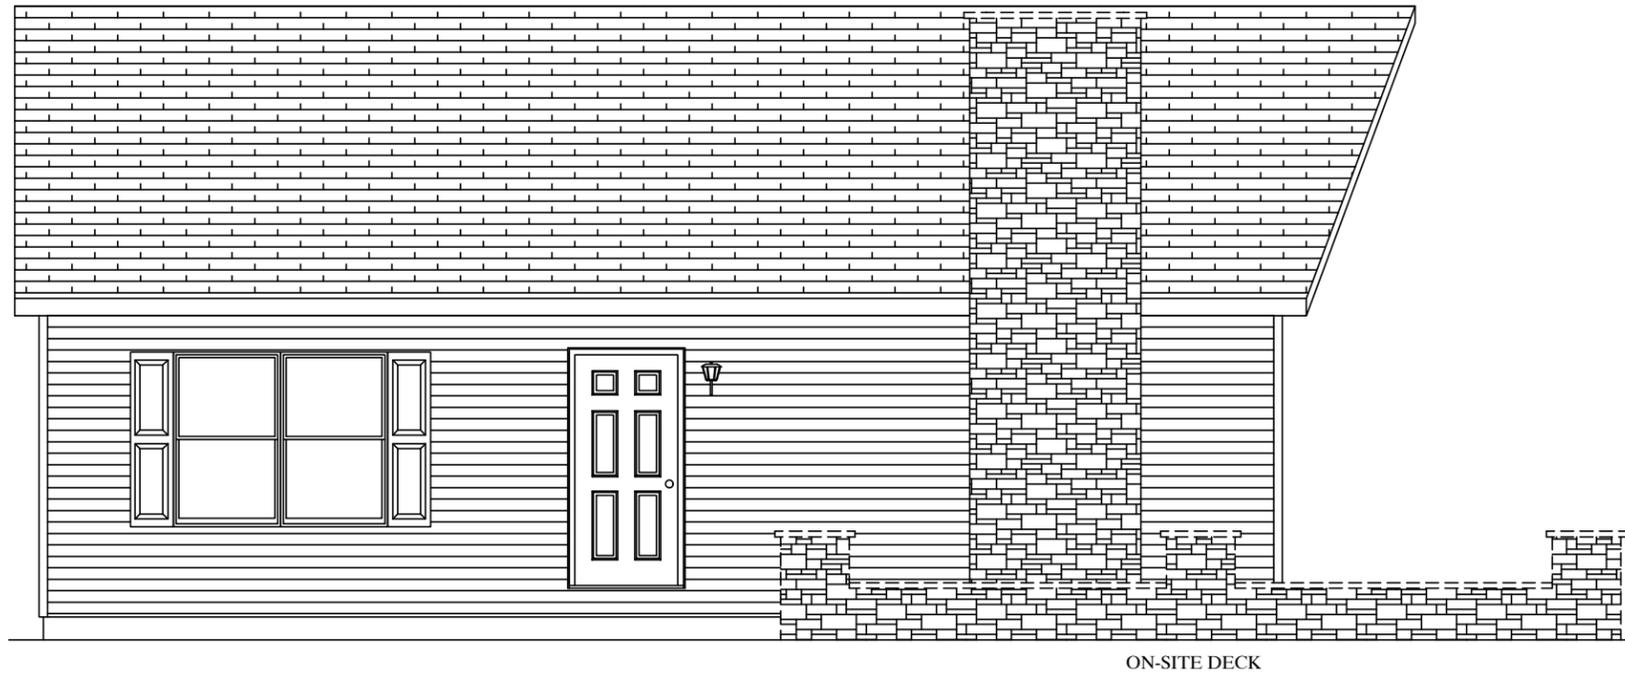

ON-SITE DECK

GREGO 2/7/2025 9:47:34 AM

ACTUAL HOUSE MAY VARY FROM ELEVATION—ACCESS TO GRADE ON—SITE BY OTHERS

BUILDER		CUSTOMER	
PBS VACATION RANCH	ASPEN		
CITY	COUNTY	STATE	STATE
WIND SPEED	MPH	VULT	SQ. FT.
ORDER NO.	SERIAL NO.	SNOW LOAD	???
ORDER #	SERIAL #	FILE NO.	ASPEN RENERED

2836—RANCH  
FRONT ELEVATION




Professional Building Systems  
72 East Market Street  
Middleburg, PA 17042  
(888) 553-1414  
WWW.PBSMODULAR.COM



DATE:	DRAWN BY:	STATUS:
00/00/00	INIT	STAT

PAGE: 2.1

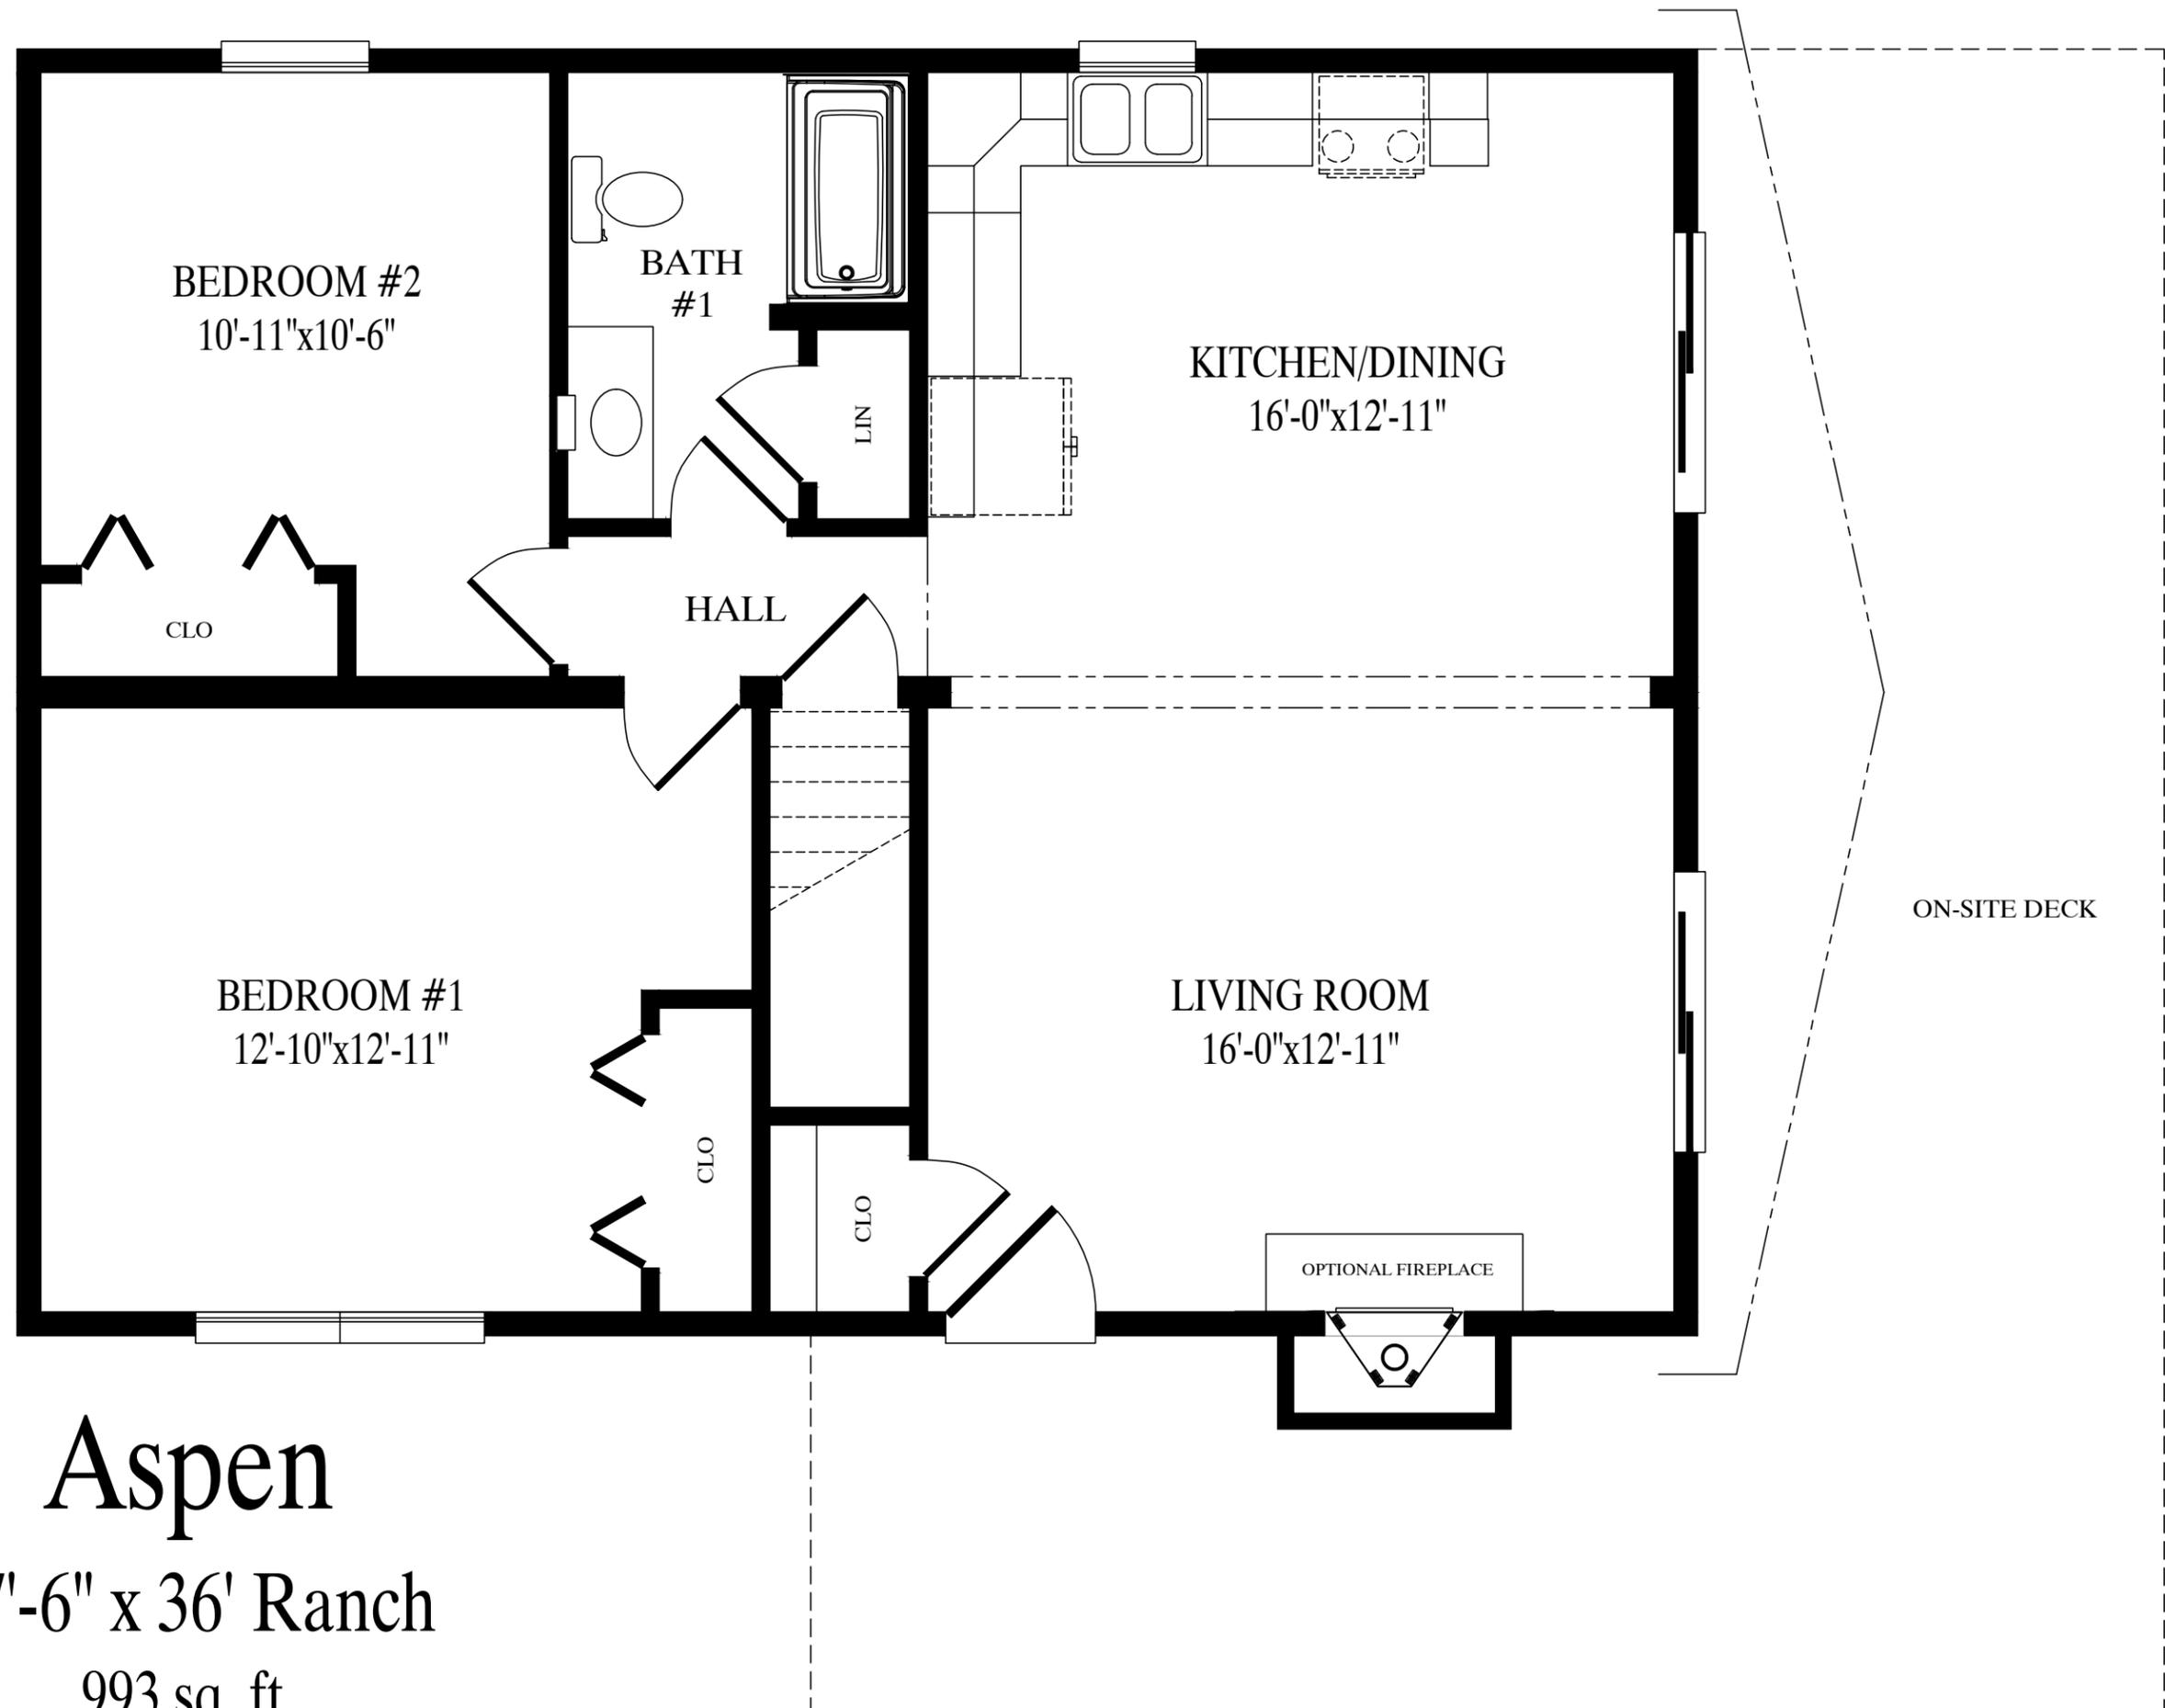

# Aspen

27'-6" x 36' Ranch

993 sq. ft.