


CEILING
8'-0"
FLOOR

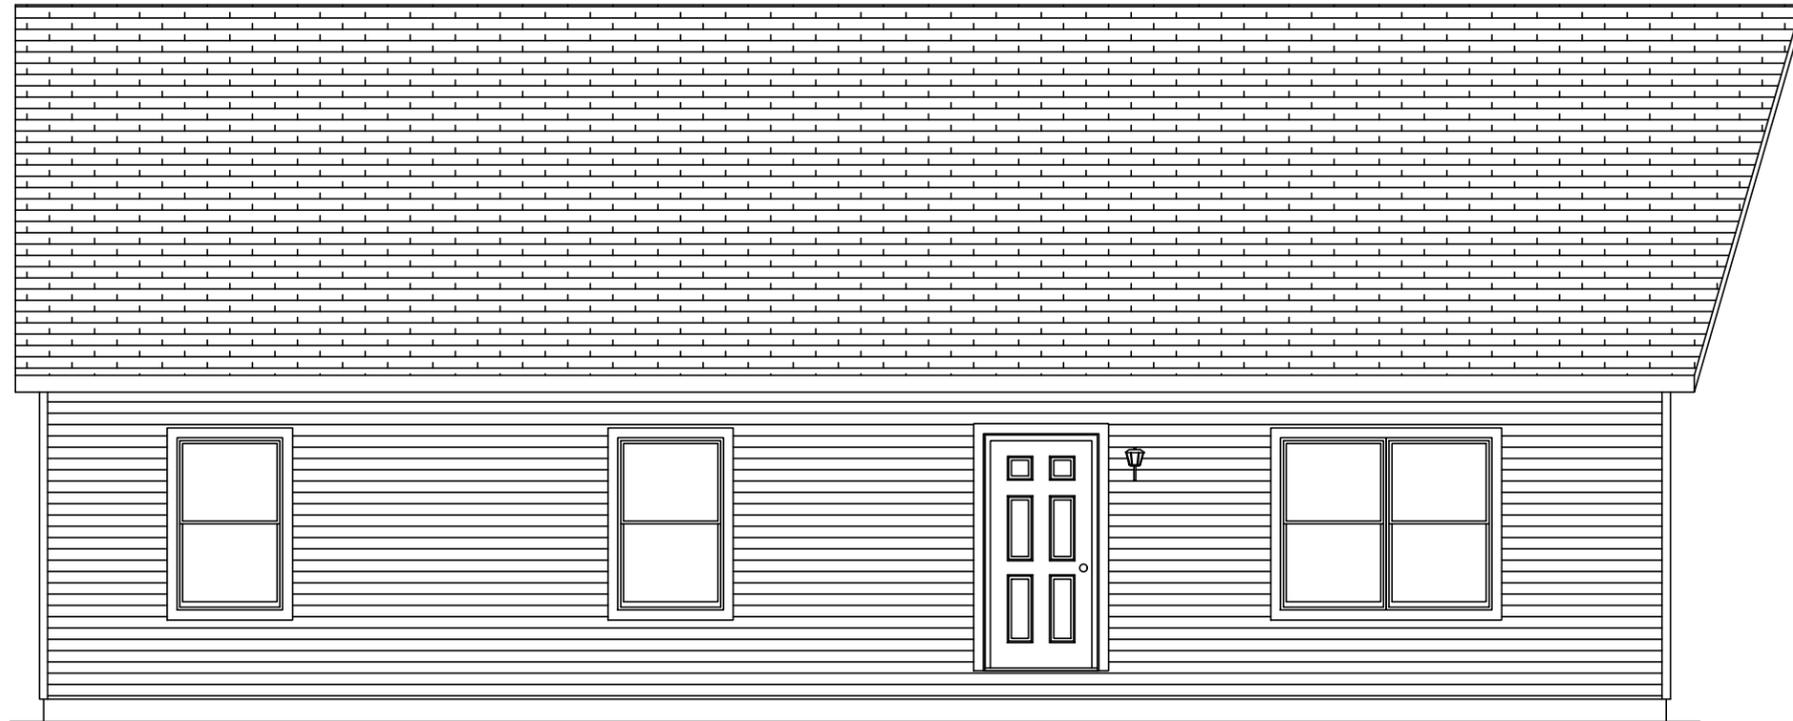

CEILING
FLOOR

GREGO 10/6/2025 1:31:26 PM

ACTUAL HOUSE MAY VARY FROM ELEVATION-ACCESS TO GRADE ON-SITE BY OTHERS


DATE: 00/00/00	DRAWN BY: INIT	STATUS: STAT	BUILDER		CUSTOMER	
			PBS VACATION	BOOTH BAY	CITY	STATE
			CITY	COUNTY	COUNTY	STATE
			WIND SPEED ???	MPH	VULT ???	SQ. FT. ???
			ORDER NO. #	SERIAL NO. #	FILE NO. #	BOOTH BAY RENDERED

2848-CAPE
FRONT ELEVATION




Professional Building Systems
72 East Market Street
Middleburg, PA 17042
(888) 563-1414
WWW.PBSMODULAR.COM



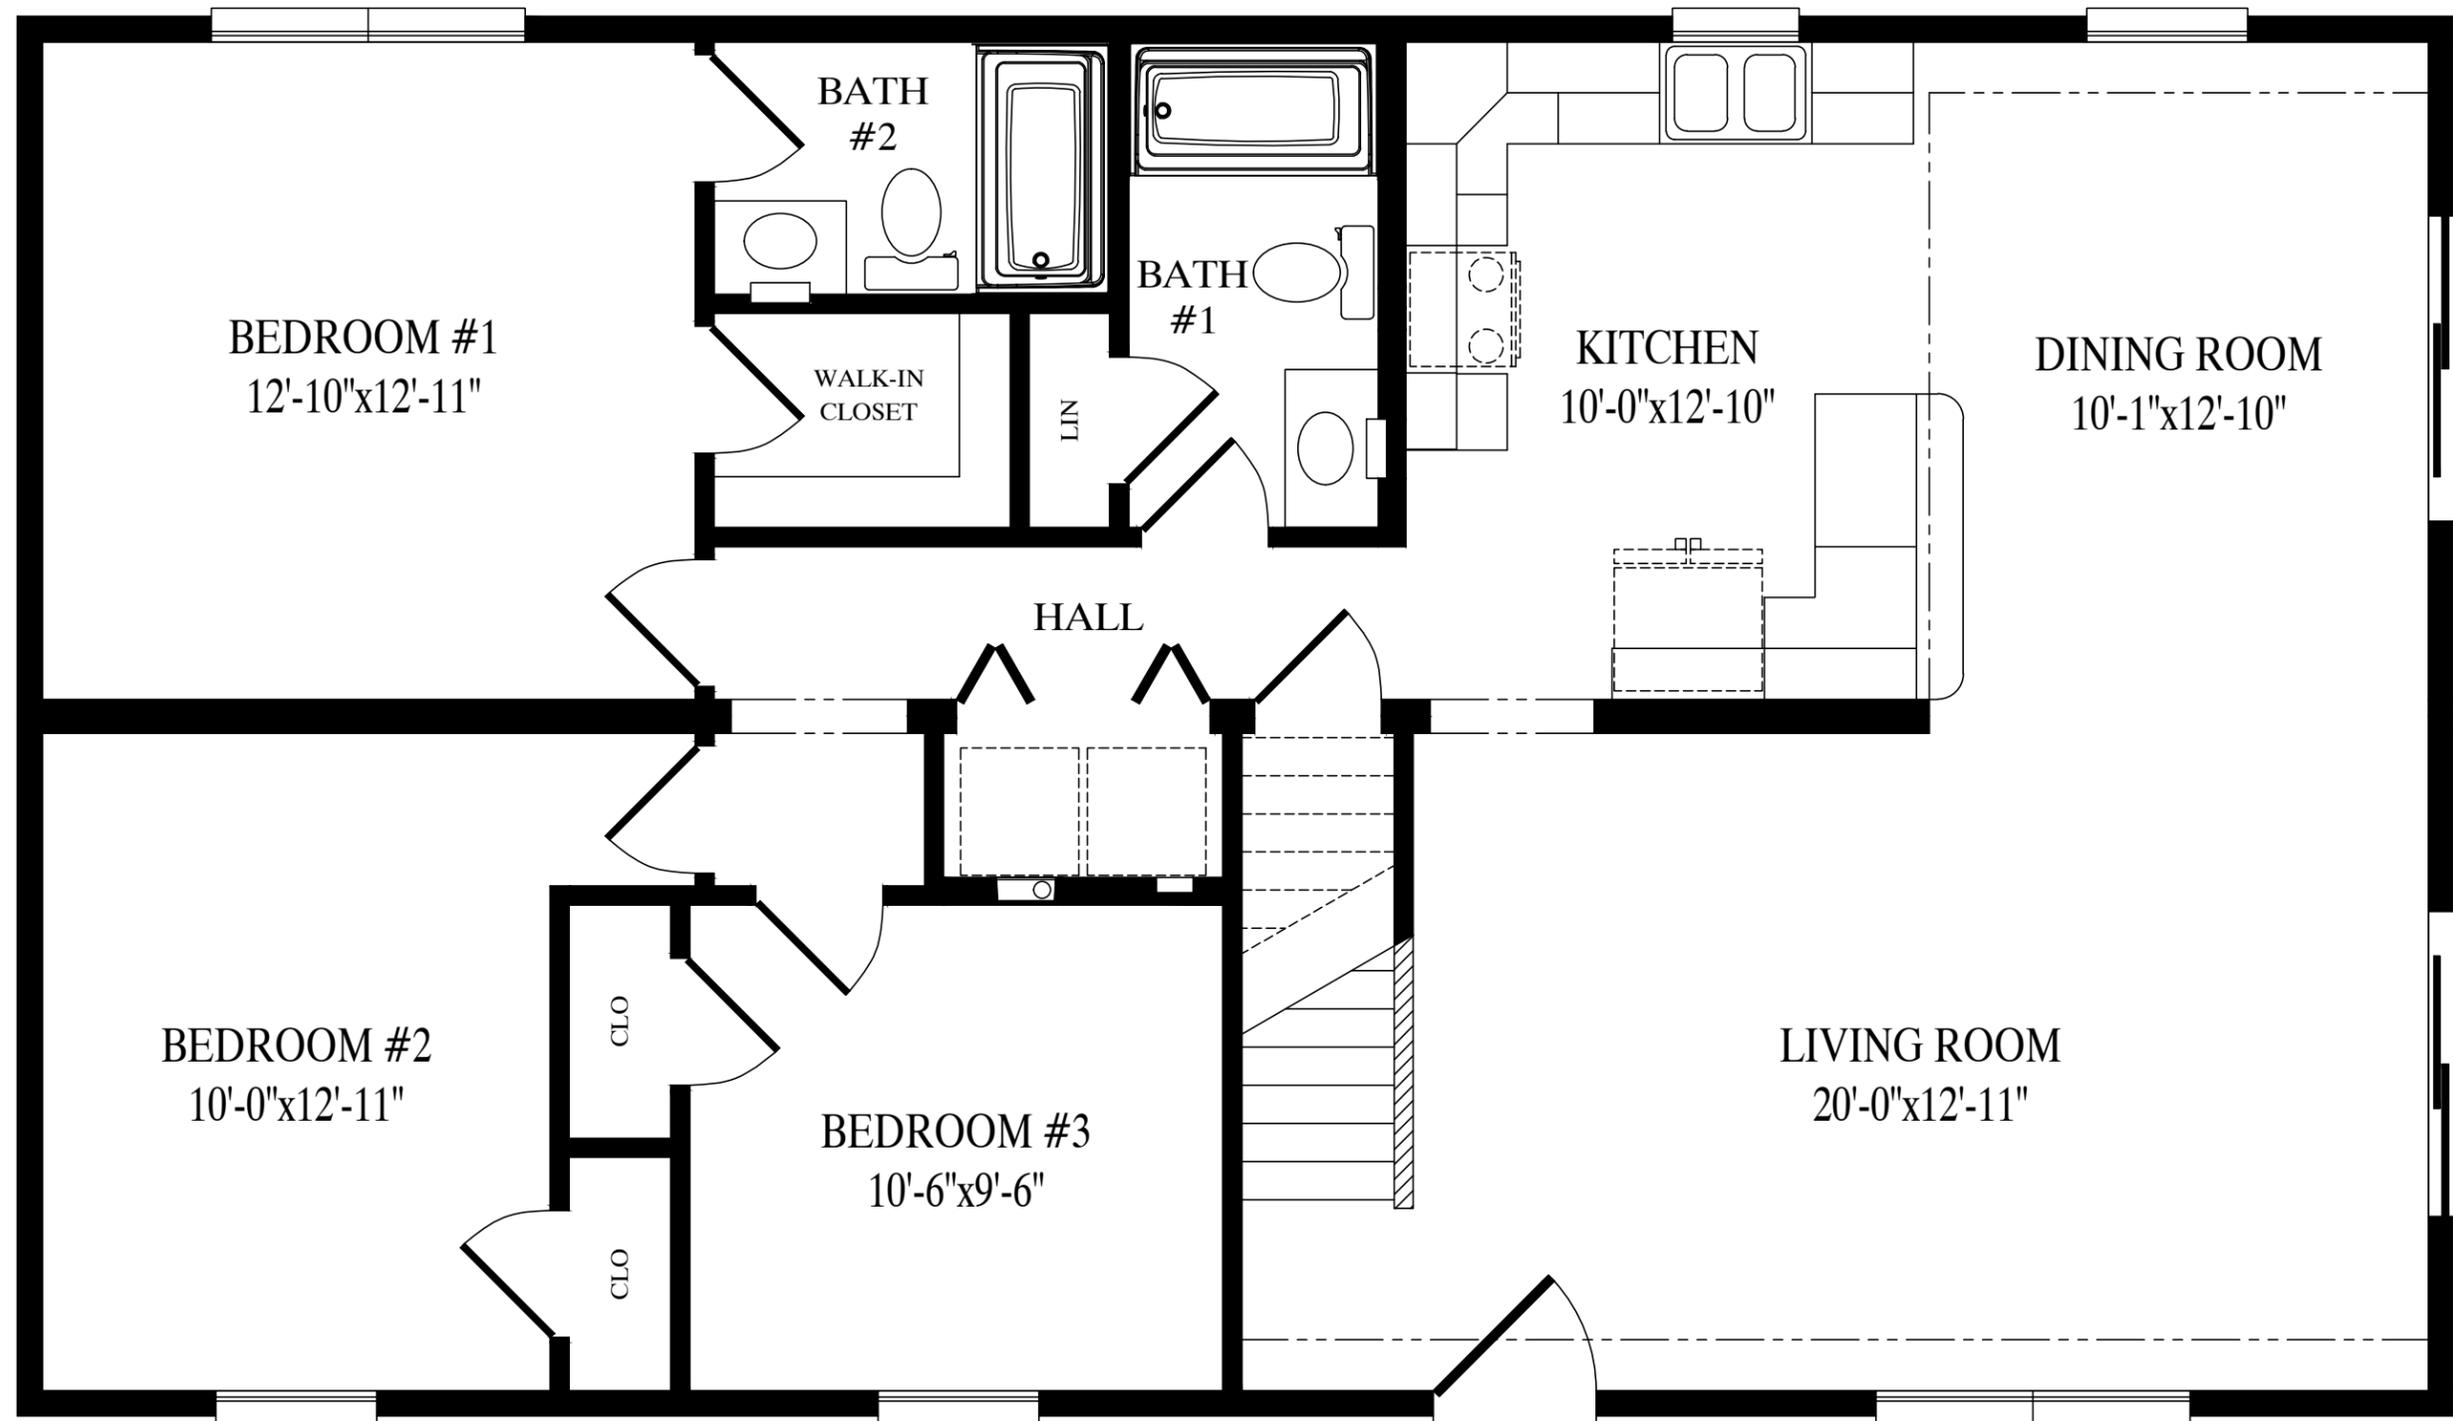

Booth Bay
27'-6" x 48' Cape
1320 sq. ft. first floor

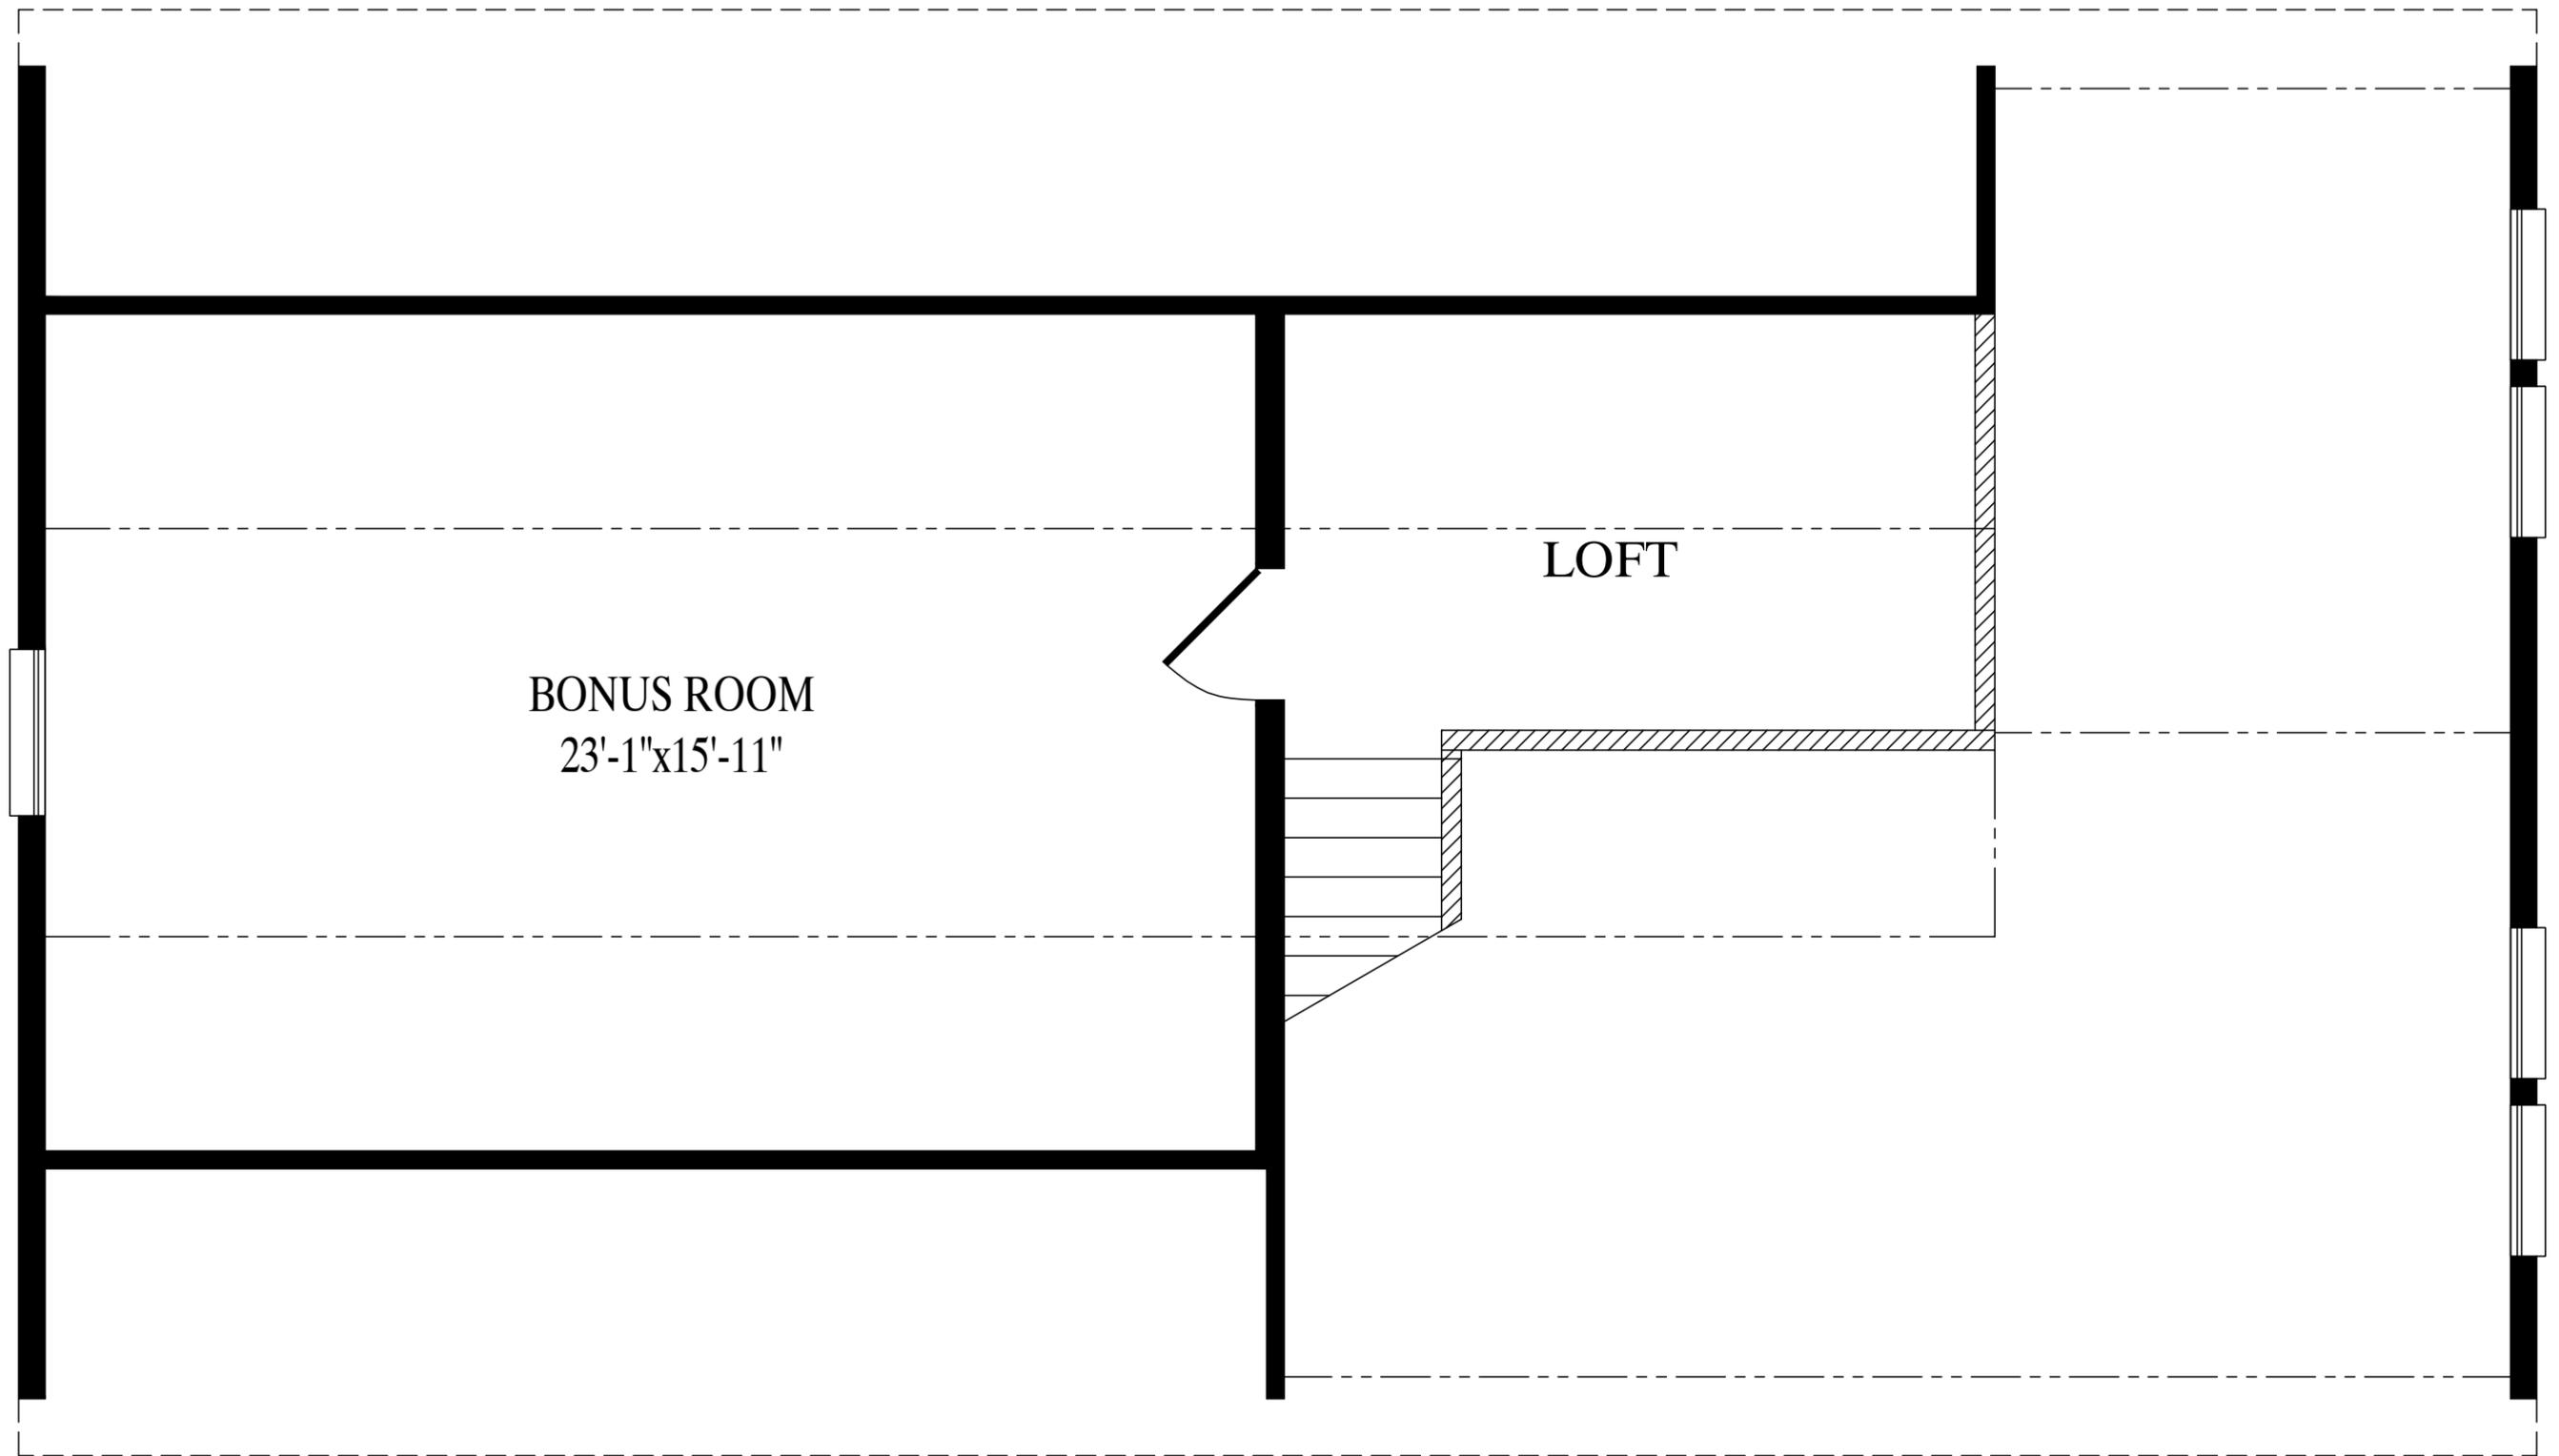

BONUS ROOM
23'-1"x15'-11"

LOFT

526 sq. ft. proposed second floor