


CEILING  
8'-0"  
FLOOR

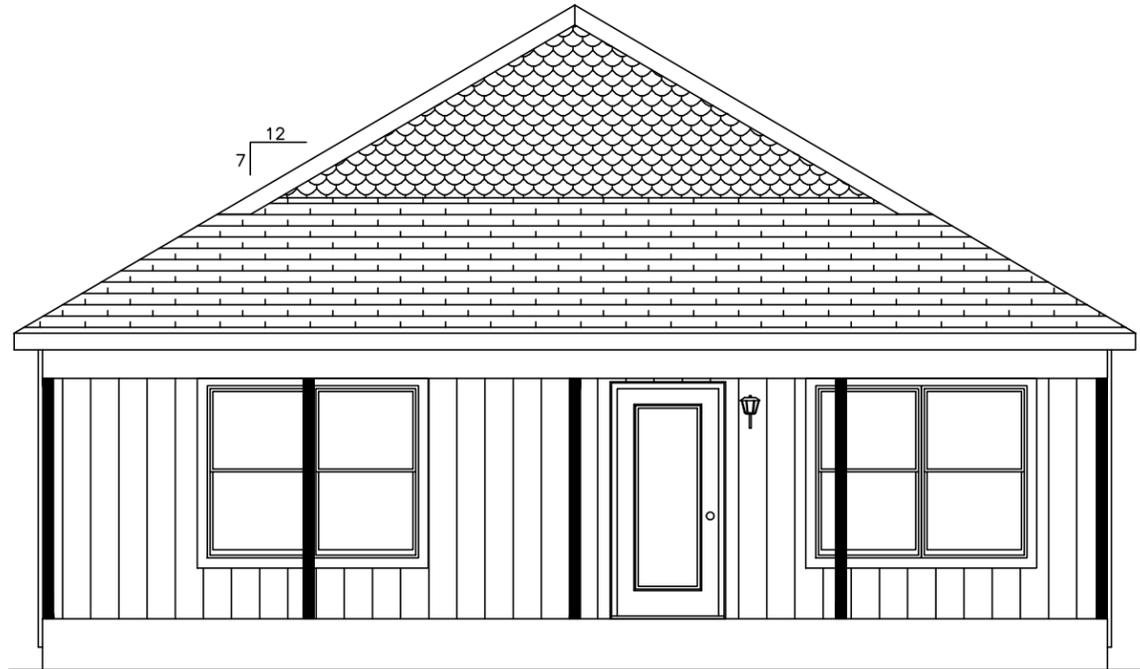

OPTIONAL PORCH

GREGO 8/5/2025 12:33:55 PM

ACTUAL HOUSE MAY VARY FROM ELEVATION-ACCESS TO GRADE ON-SITE BY OTHERS


3234-RANCH		CUSTOMER	
FRONT ELEVATION		BRIDGETOWN	
BUILDER	PBS VACATION CAPE	CITY	STATE
CITY	COUNTY	CITY	STATE
WIND SPEED	SNOW LOAD	COUNTY	STATE
???	???	???	???
MPH	VULT	SNOW LOAD	STATE
???	???	???	???
ORDER NO.	SERIAL NO.	FILE NO.	
ORDER #	SERIAL #	BRIDGETOWN	RENDERED



Professional Building Systems  
72 East Market Street  
Middleburg, PA 17042  
(888) 563-1414  
WWW.PBSMODULAR.COM



DATE:	STATUS:
00/00/00	STAT
DRAWN BY:	
INIT	

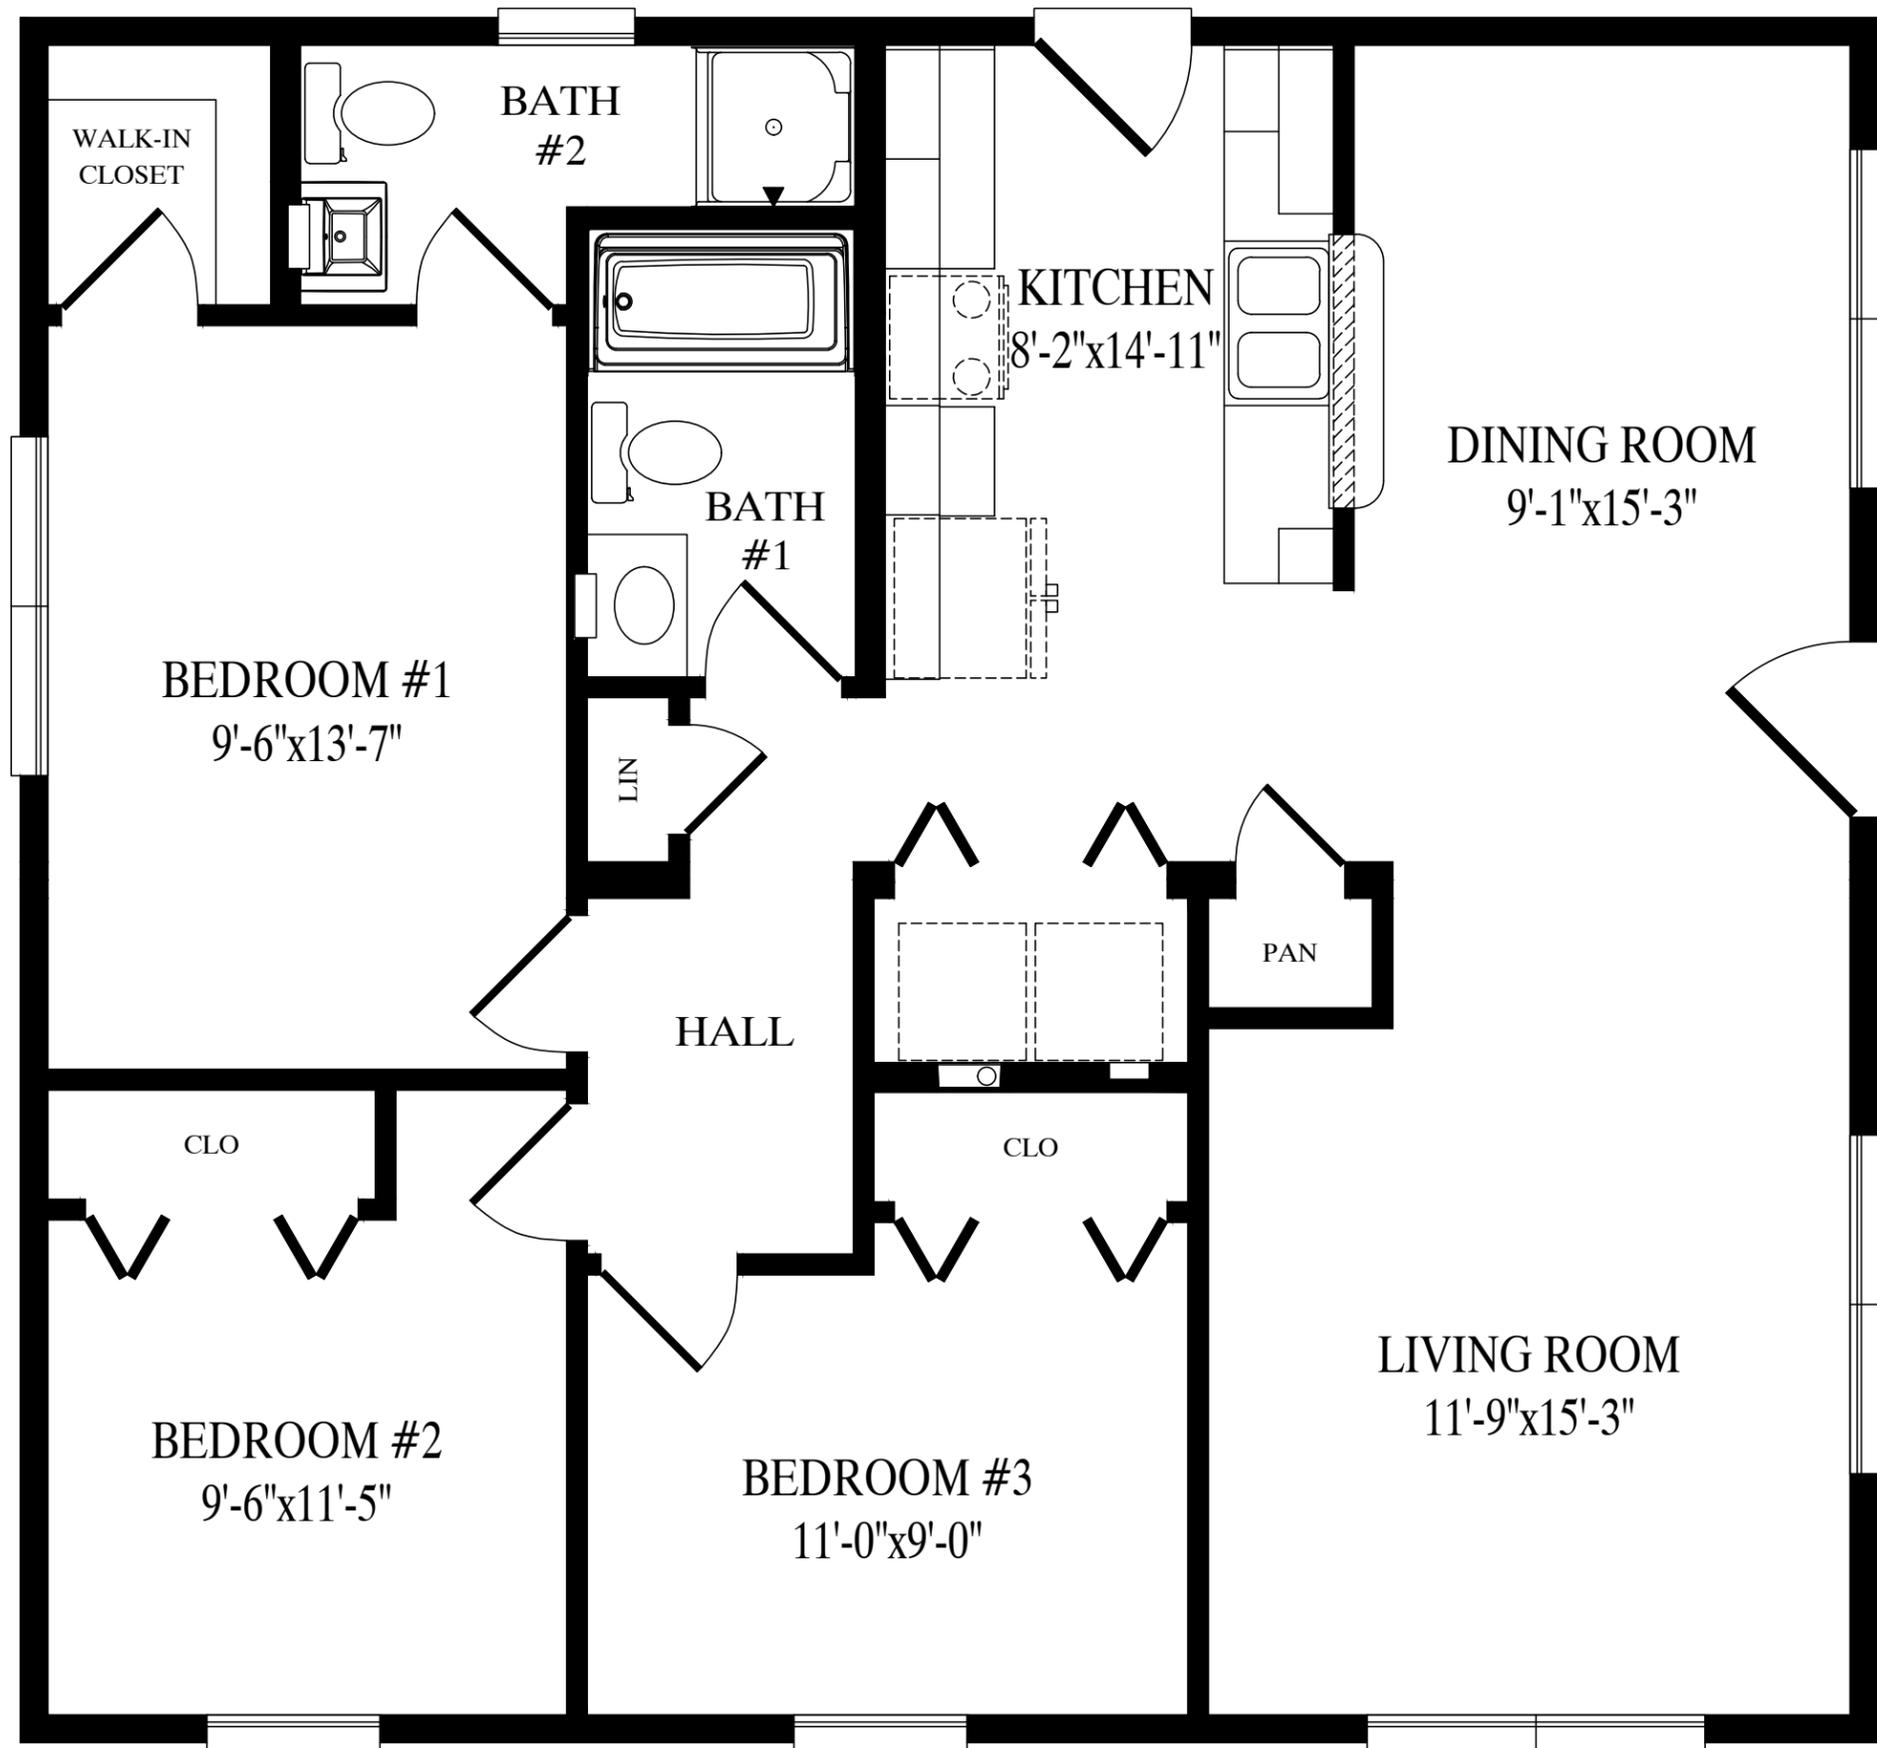

WALK-IN  
CLOSET

BATH  
#2

KITCHEN  
8'-2"x14'-11"

DINING ROOM  
9'-1"x15'-3"

BEDROOM #1  
9'-6"x13'-7"

BATH  
#1

LIN

PAN

HALL

CLO

CLO

LIVING ROOM  
11'-9"x15'-3"

BEDROOM #2  
9'-6"x11'-5"

BEDROOM #3  
11'-0"x9'-0"

FRONT

**Bridgetown**  
31'-6" x 34' Ranch  
1071 sq. ft.