


CEILING
8'-0"
FLOOR

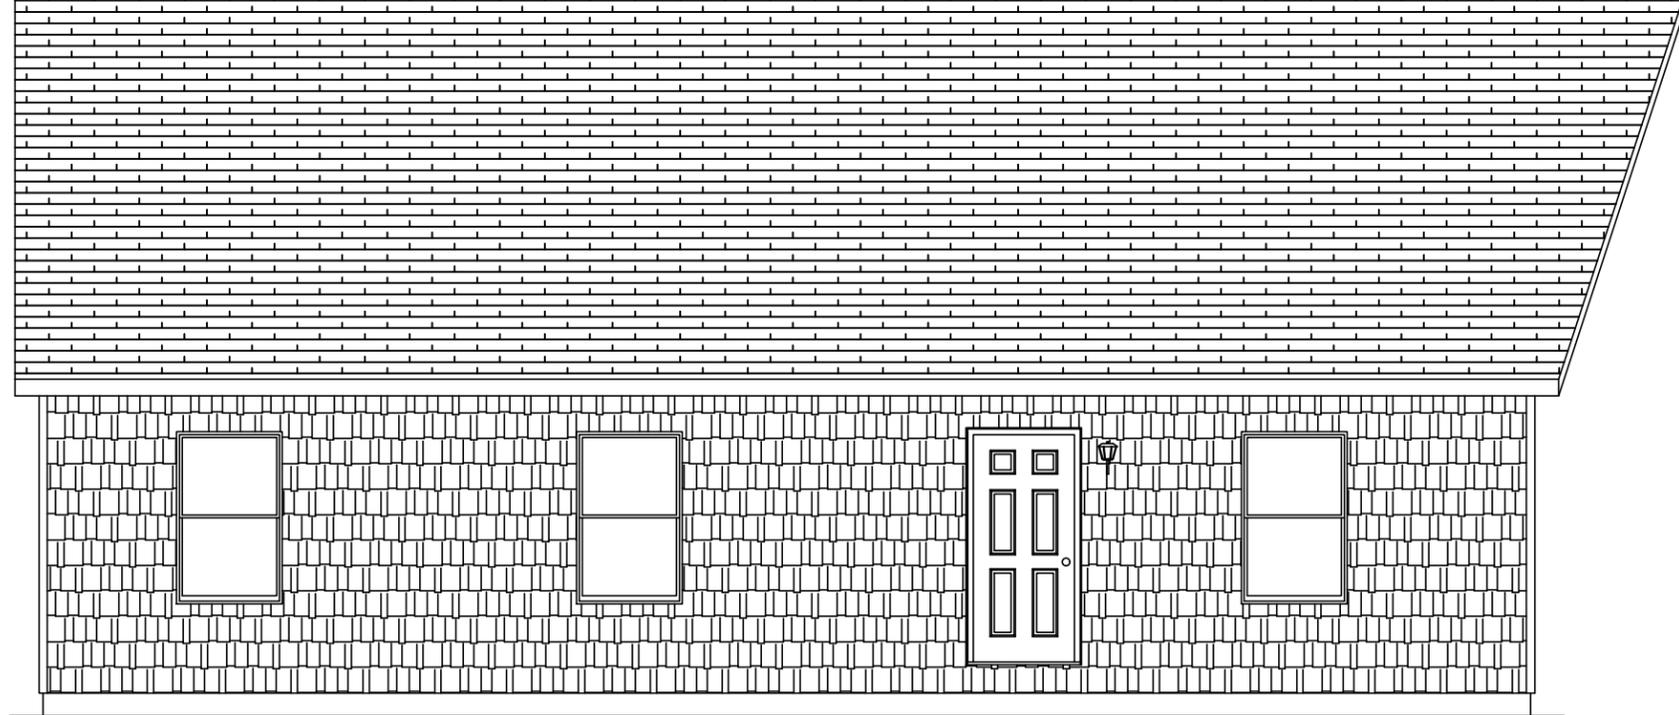

CEILING
FLOOR

JOHNT 11/13/2025 11:28:00 AM


ACTUAL HOUSE MAY VARY FROM ELEVATION-ACCESS TO GRADE ON-SITE BY OTHERS

DATE: 00/00/00	DRAWN BY: INIT	STATUS: STAT	2844-RANCH		CUSTOMER	
			FRONT ELEVATION		KENNEBUNK	
			BUILDER	PBS VACATION	COUNTY	STATE
			CITY	CITY	COUNTY	STATE
			WIND SPEED	MPH	VULT	SQ. FT.
			ORDER NO.	SERIAL NO.	FILE NO.	
			ORDER #	SERIAL #	KENNEBUNK	RENDERED



Professional Building Systems
72 East Market Street
Middleburg, PA 17042
(888) 553-1414
WWW.PBSMODULAR.COM



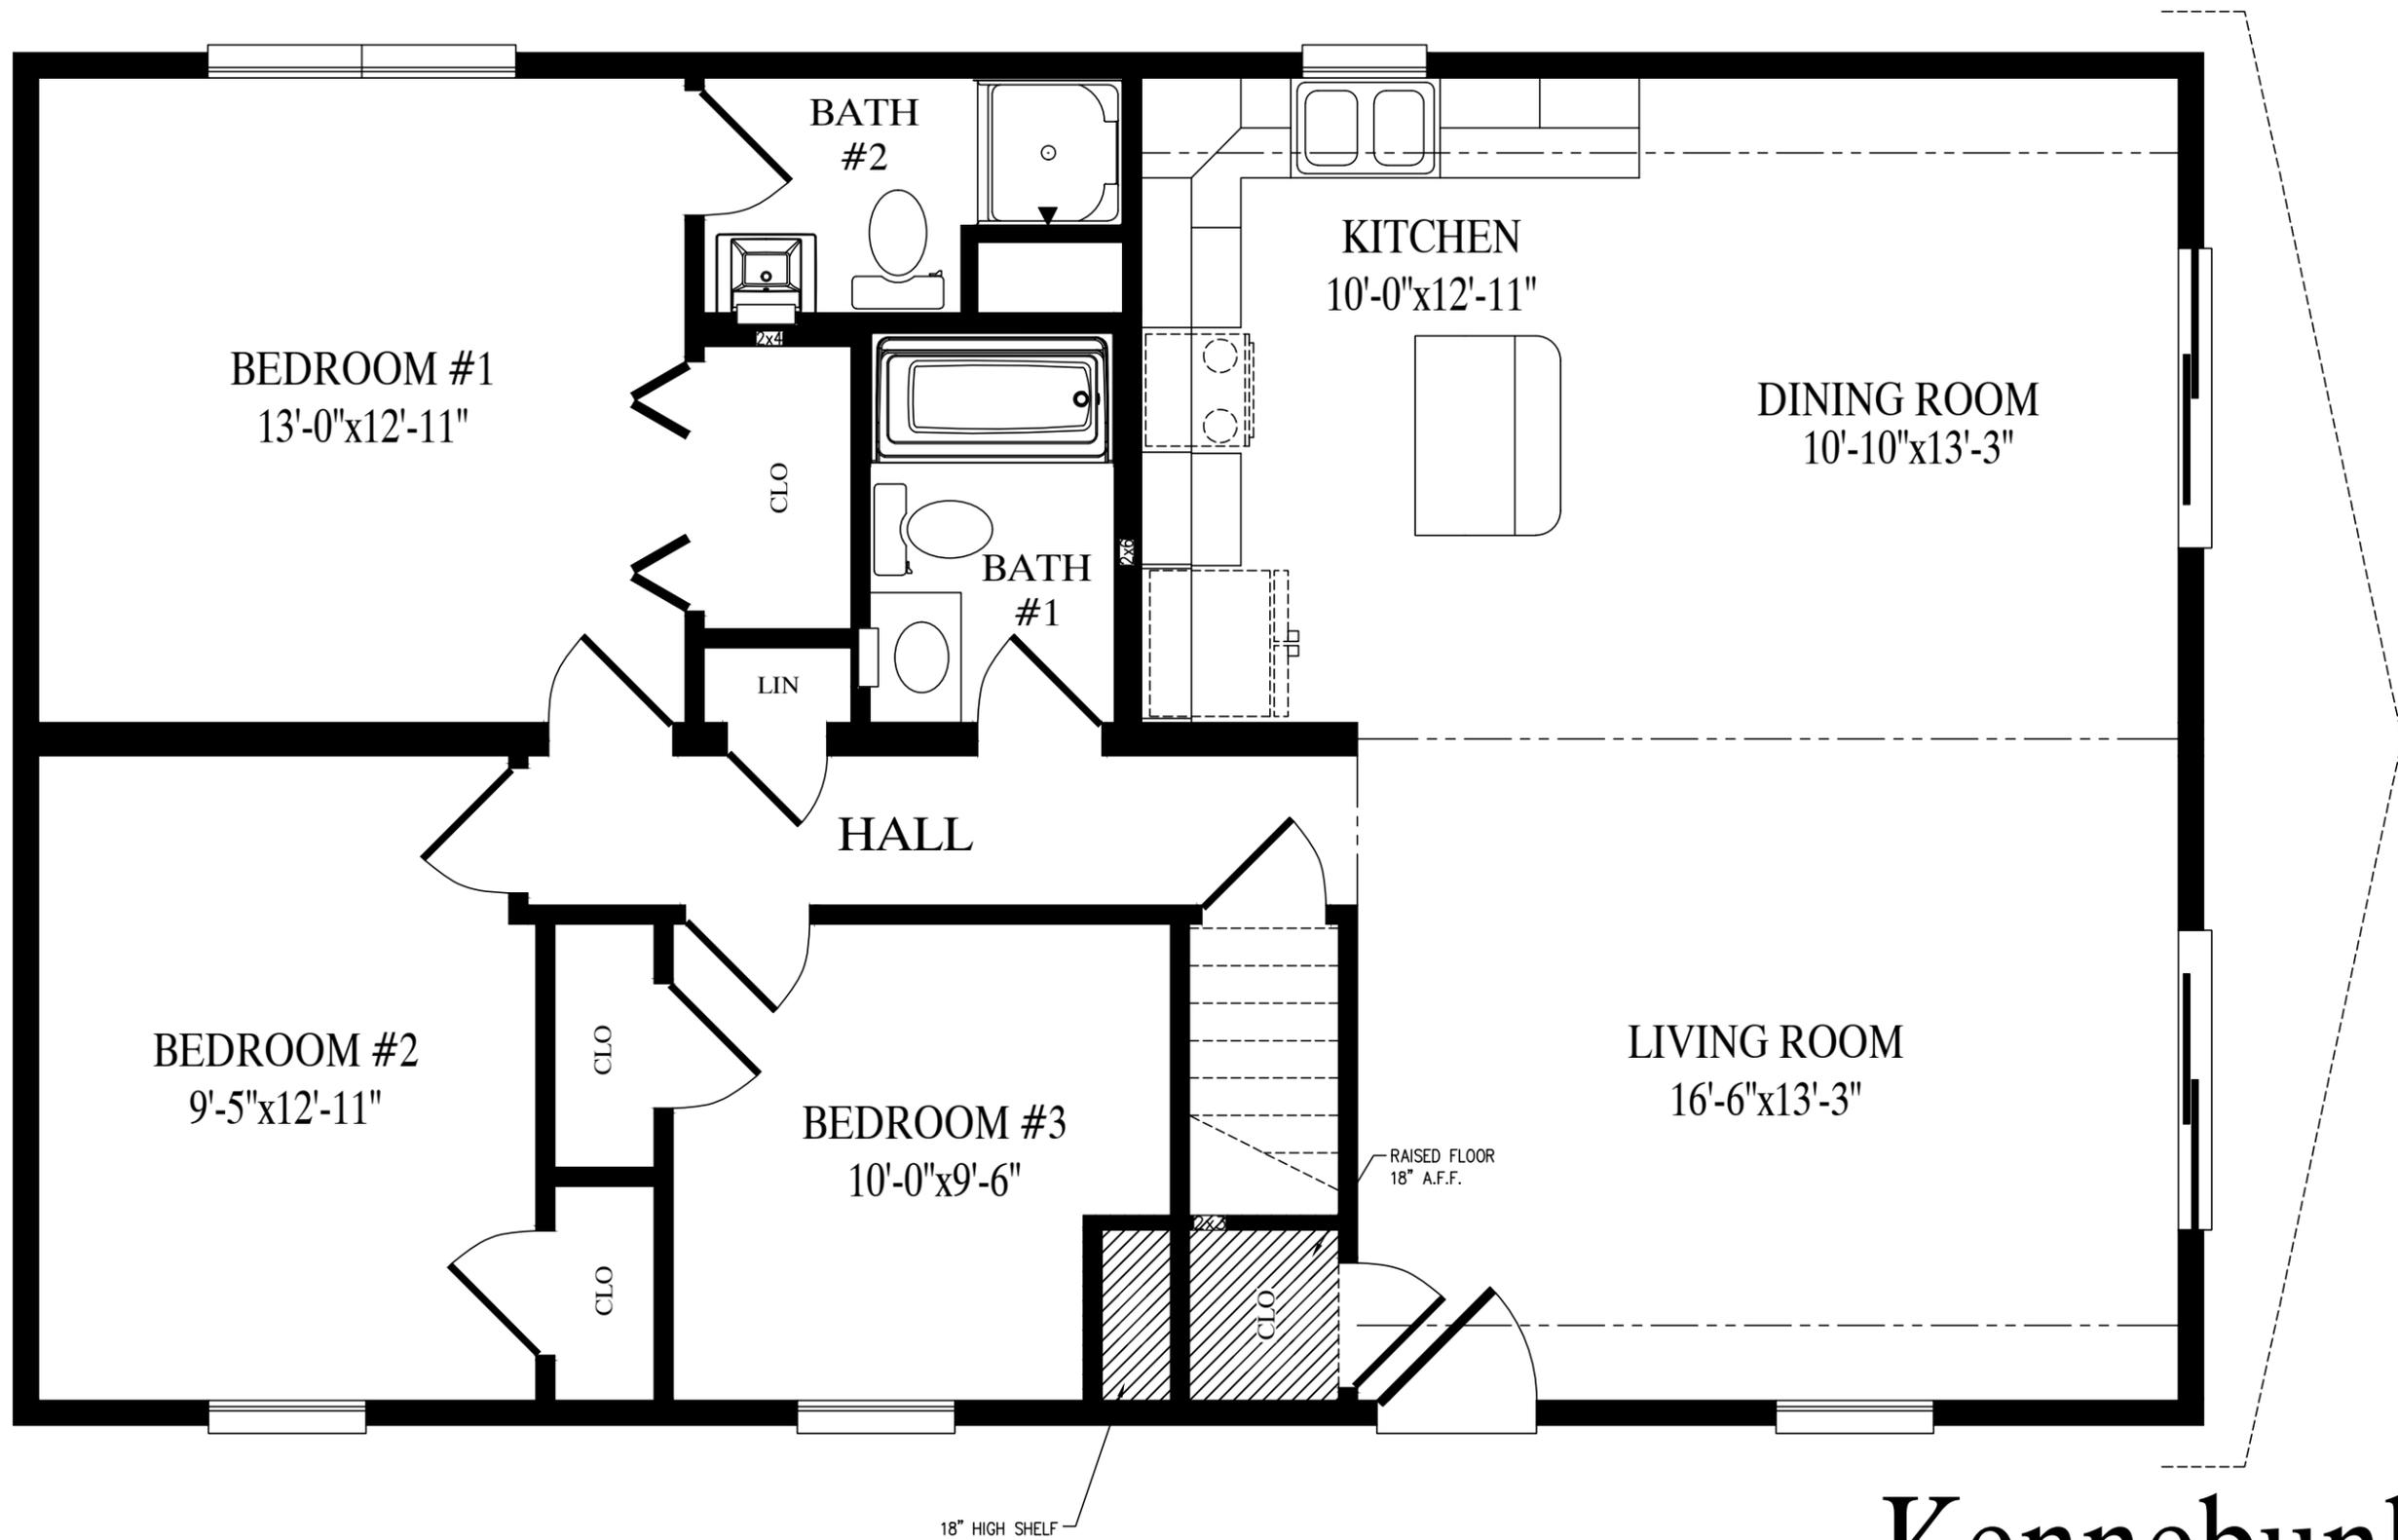

Kennebunk
 27'-6" x 44' Ranch
 1210 sq. ft.