


**Maverick**  
26-4" x 44' Ranch  
1158 sq. ft. first floor

CEILING  
8'-0"  
FLOOR

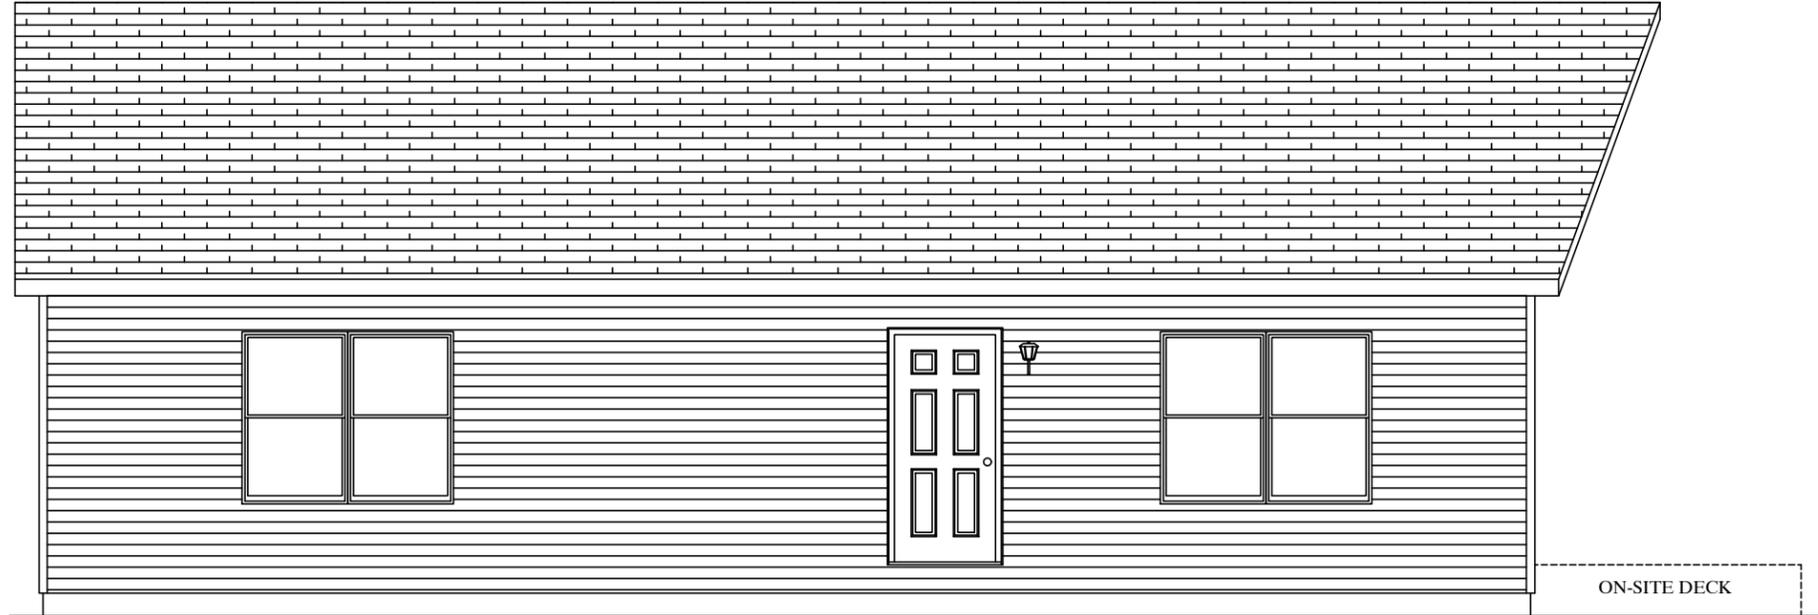

CEILING  
FLOOR

JOHNT 10/3/2025 7:04:00 AM

ACTUAL HOUSE MAY VARY FROM ELEVATION-ACCESS TO GRADE ON-SITE BY OTHERS

DATE: 00/00/00	DRAWN BY: INIT	STATUS: STAT	2644-RANCH		BUILDER	CUSTOMER	
			FRONT ELEVATION		PBS VACATION	MAVERICK	
					CITY	COUNTY	STATE
					WIND SPEED ???	MPH	VULT ???
					ORDER NO. ???	SERIAL NO. ???	FILE NO. ???
					ORDER #	SERIAL #	PBS MAVERICK RENDERED (002)