

CEILING 8'-0"
 FLOOR
 CEILING 8'-0"
 FLOOR




CEILING
 FLOOR
 CEILING
 FLOOR

GREGO 8/21/2025 12:58:51 PM

ACTUAL HOUSE MAY VARY FROM ELEVATION-ACCESS TO GRADE ON-SITE BY OTHERS

DATE: 00/00/00	DRAWN BY: INIT	STATUS: STAT	2836-TWO STORY FRONT ELEVATION		 Professional Building Systems 72 East Market Street Middleburg, PA 17842 (888) 553-1414 WWW.PBSMODULAR.COM
			BUILDER PBS VACATION	CUSTOMER MONTEREY	
ORDER NO.	SERIAL #	SERIAL #	CITY	COUNTY	STATE
WIND SPEED ???	MPH	VULT	SNOW LOAD ???	SNOW LOAD ???	SQ. FT. ???
ORDER #	SERIAL #	SERIAL #	CITY	COUNTY	STATE
FILE NO.	MONTEREY	RENDERED			

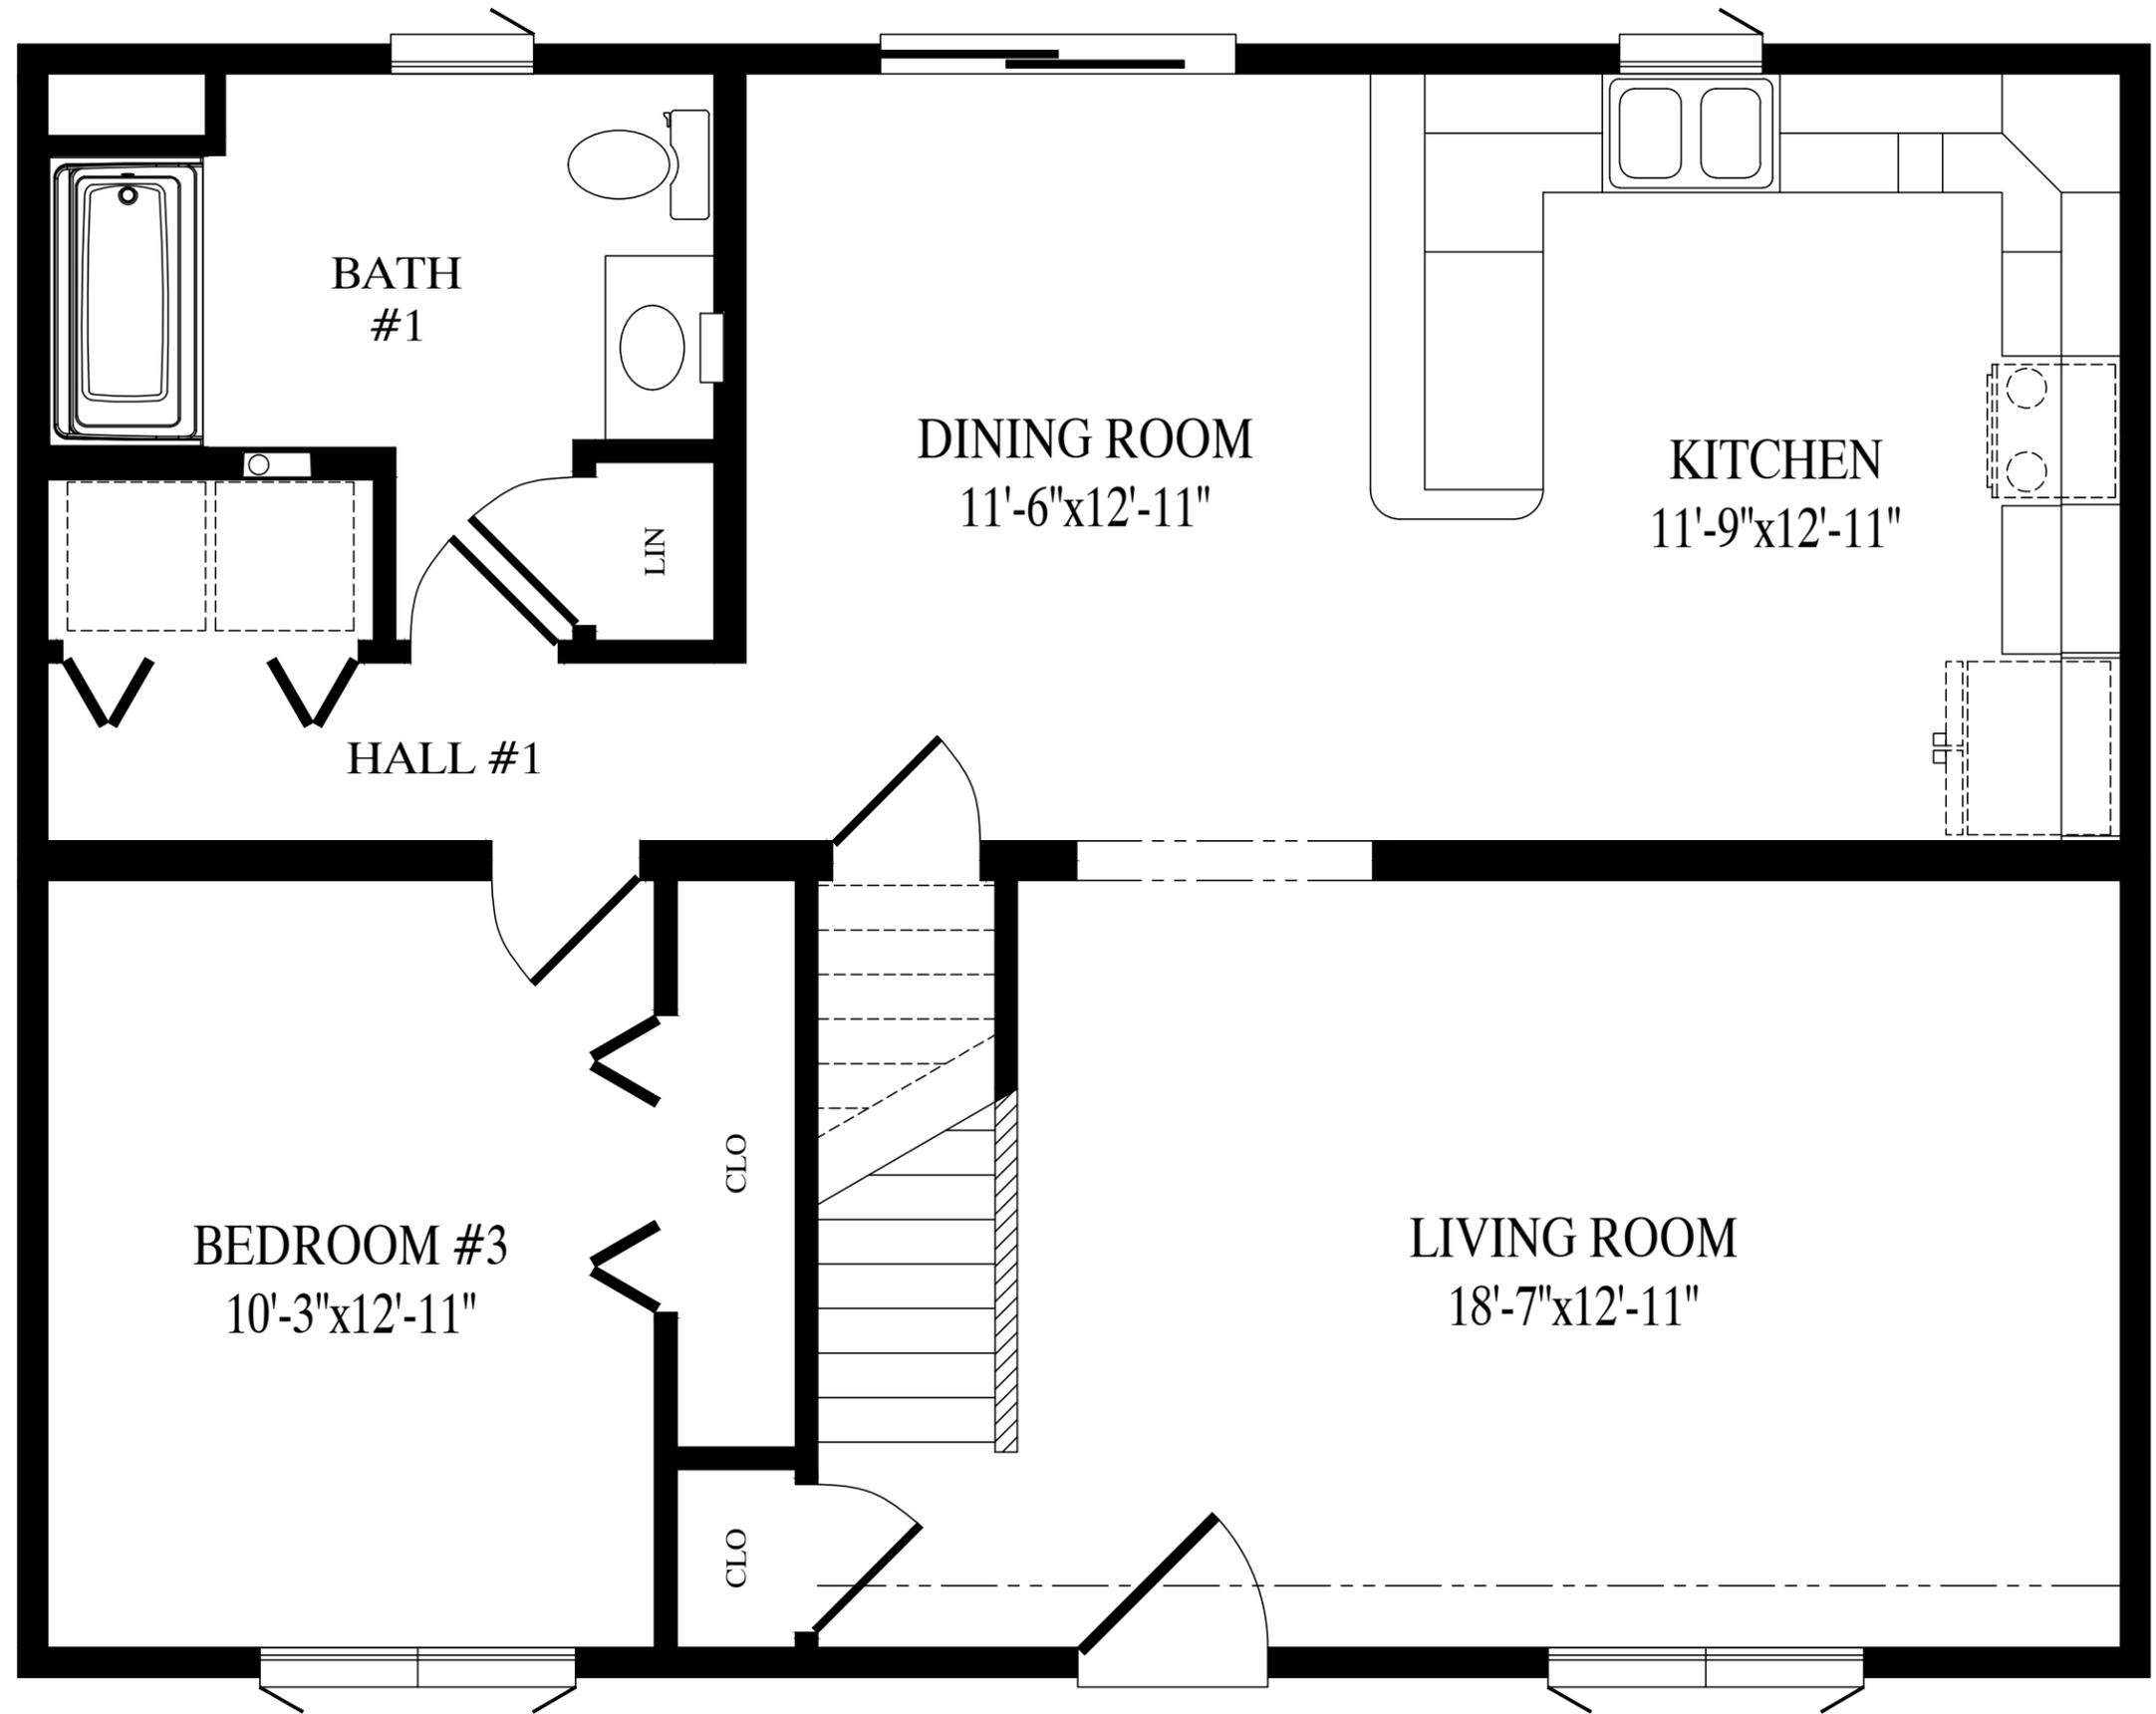


Monterey

27'-6" x 40' Two Story

990 sq. ft. first floor

1678 sq. ft. total

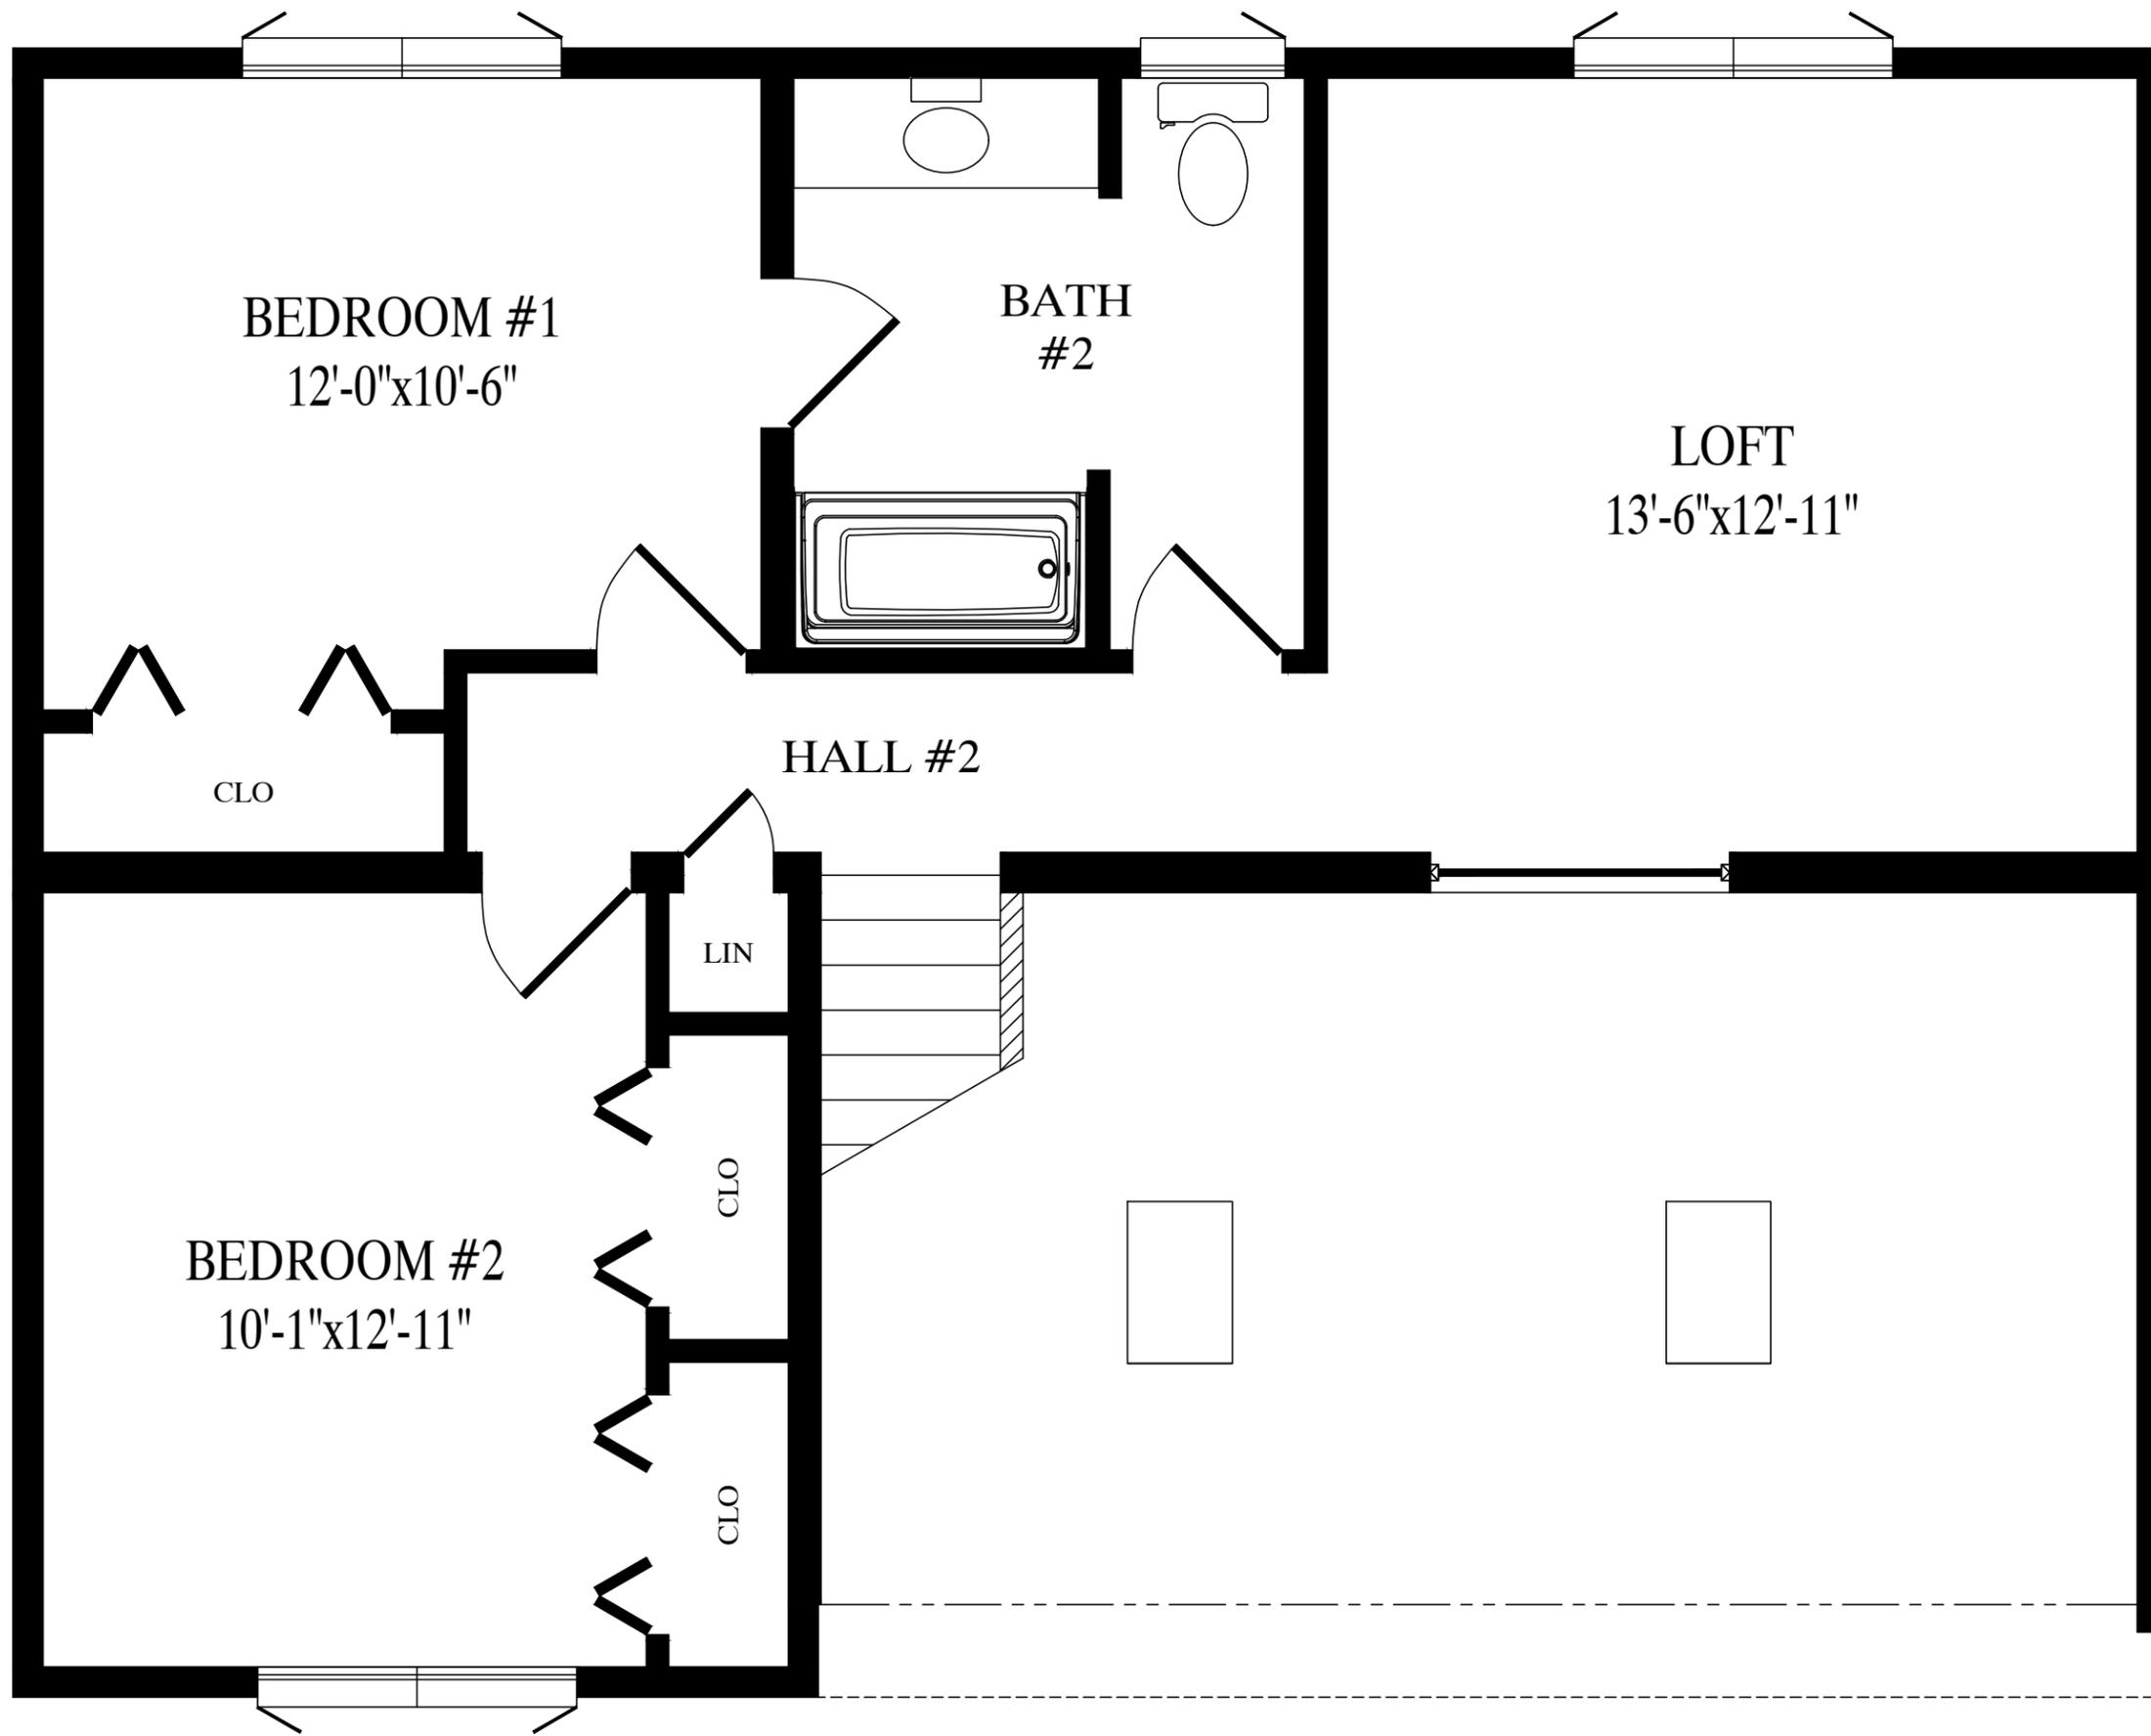

688 sq. ft. second floor