

CEILING
8'-0"
FLOOR



CEILING
FLOOR

BUILDER		PBS VACATION		CUSTOMER	
CITY	CITY	COUNTY	COUNTY	PIKE	PIKE
WIND SPEED ???	MPH	VULT	SNOW LOAD ???	STATE	STATE
ORDER NO.	SERIAL NO.	FILE NO.	SQ. FT.	???	???
ORDER #	SERIAL #	FILE NO.	PBS	PIKE	RENERED


3232 - CAPE
FRONT ELEVATION

Professional Building Systems
72 East Market Street
Middleburg, PA 17042
(888) 553-1414
WWW.PBSMODULAR.COM

DATE:	STATUS:
00/00/00	STAT
DRAWN BY:	
INIT	


GREGO 9/5/2025 9:48:32 AM

ACTUAL HOUSE MAY VARY FROM ELEVATION-ACCESS TO GRADE ON-SITE BY OTHERS

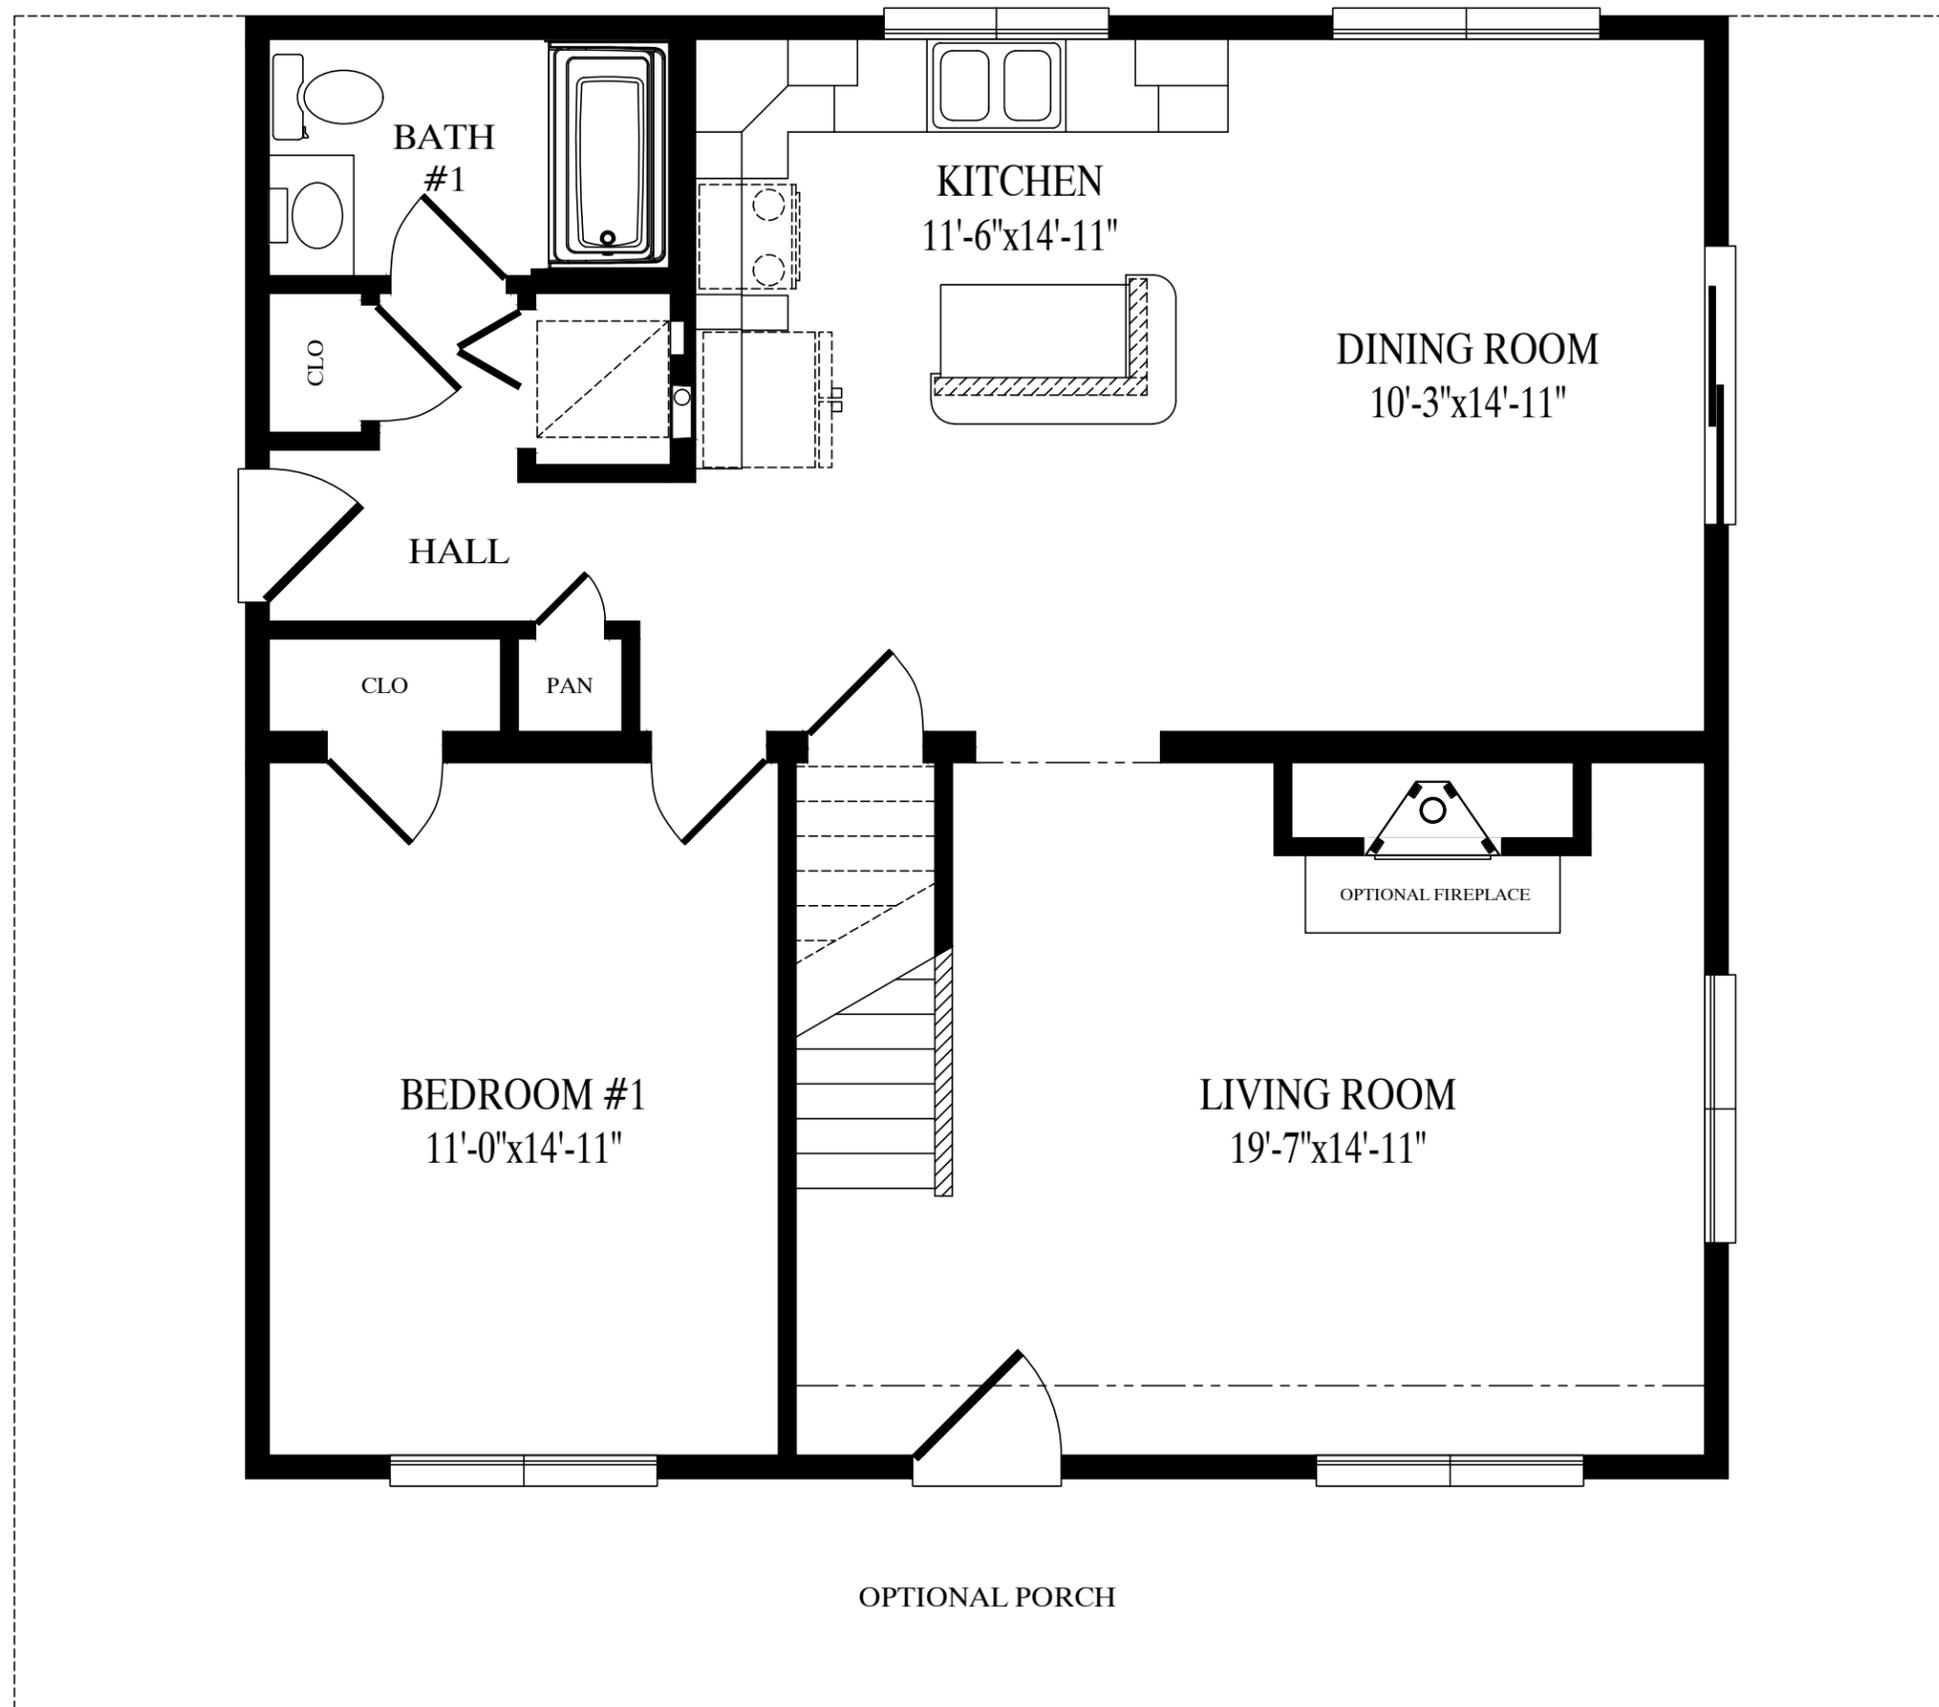

Pike

31'-6" x 32' Cape
1008 sq. ft. first floor

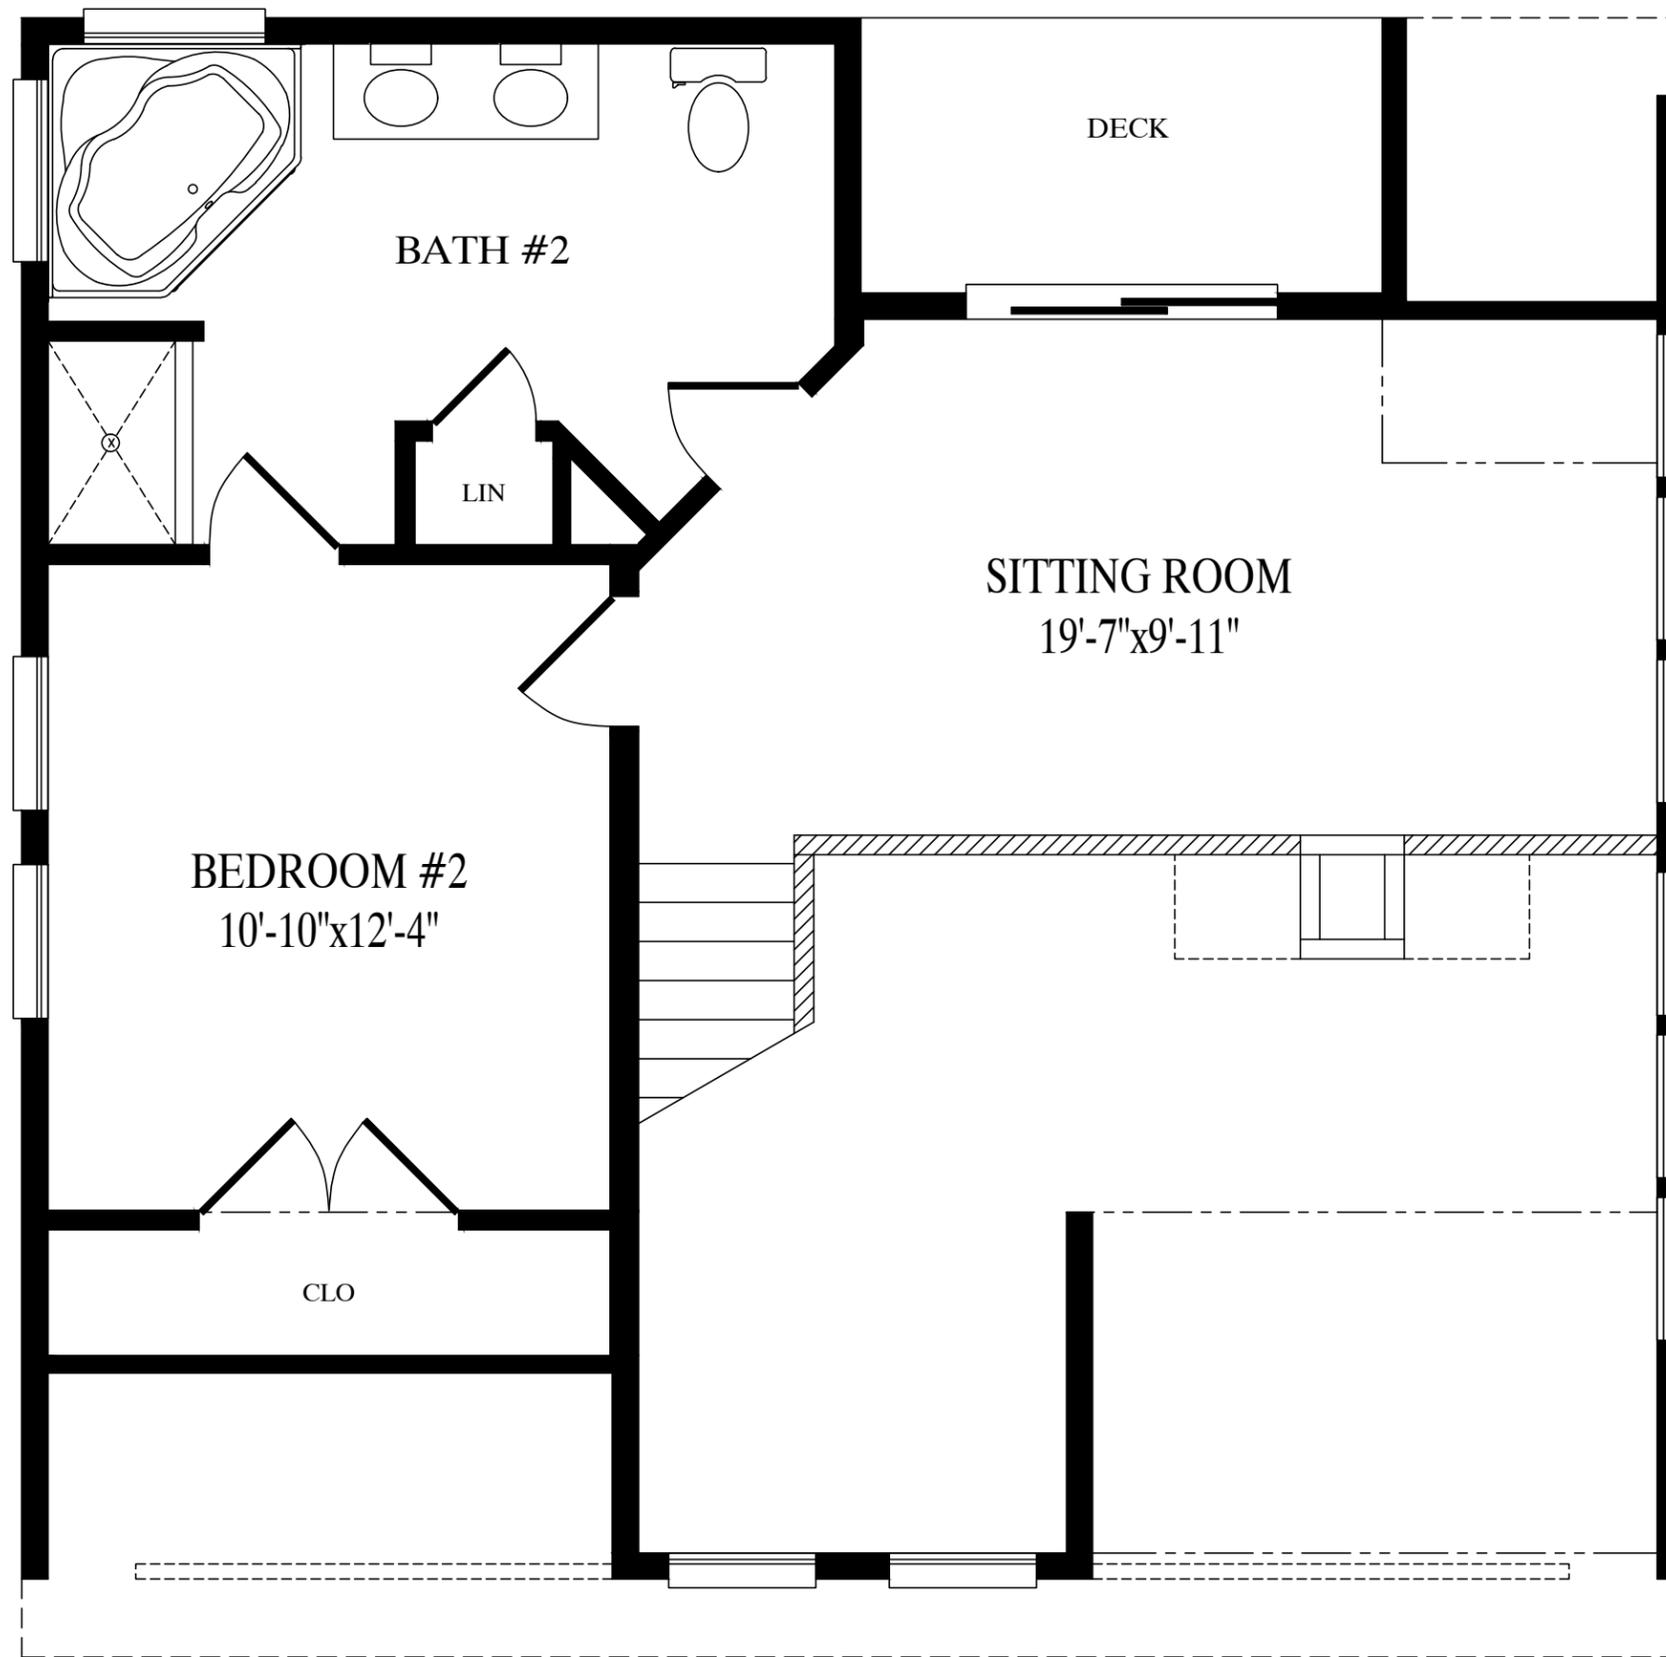

548 sq. ft. proposed second floor