


CEILING
8'-0"
FLOOR

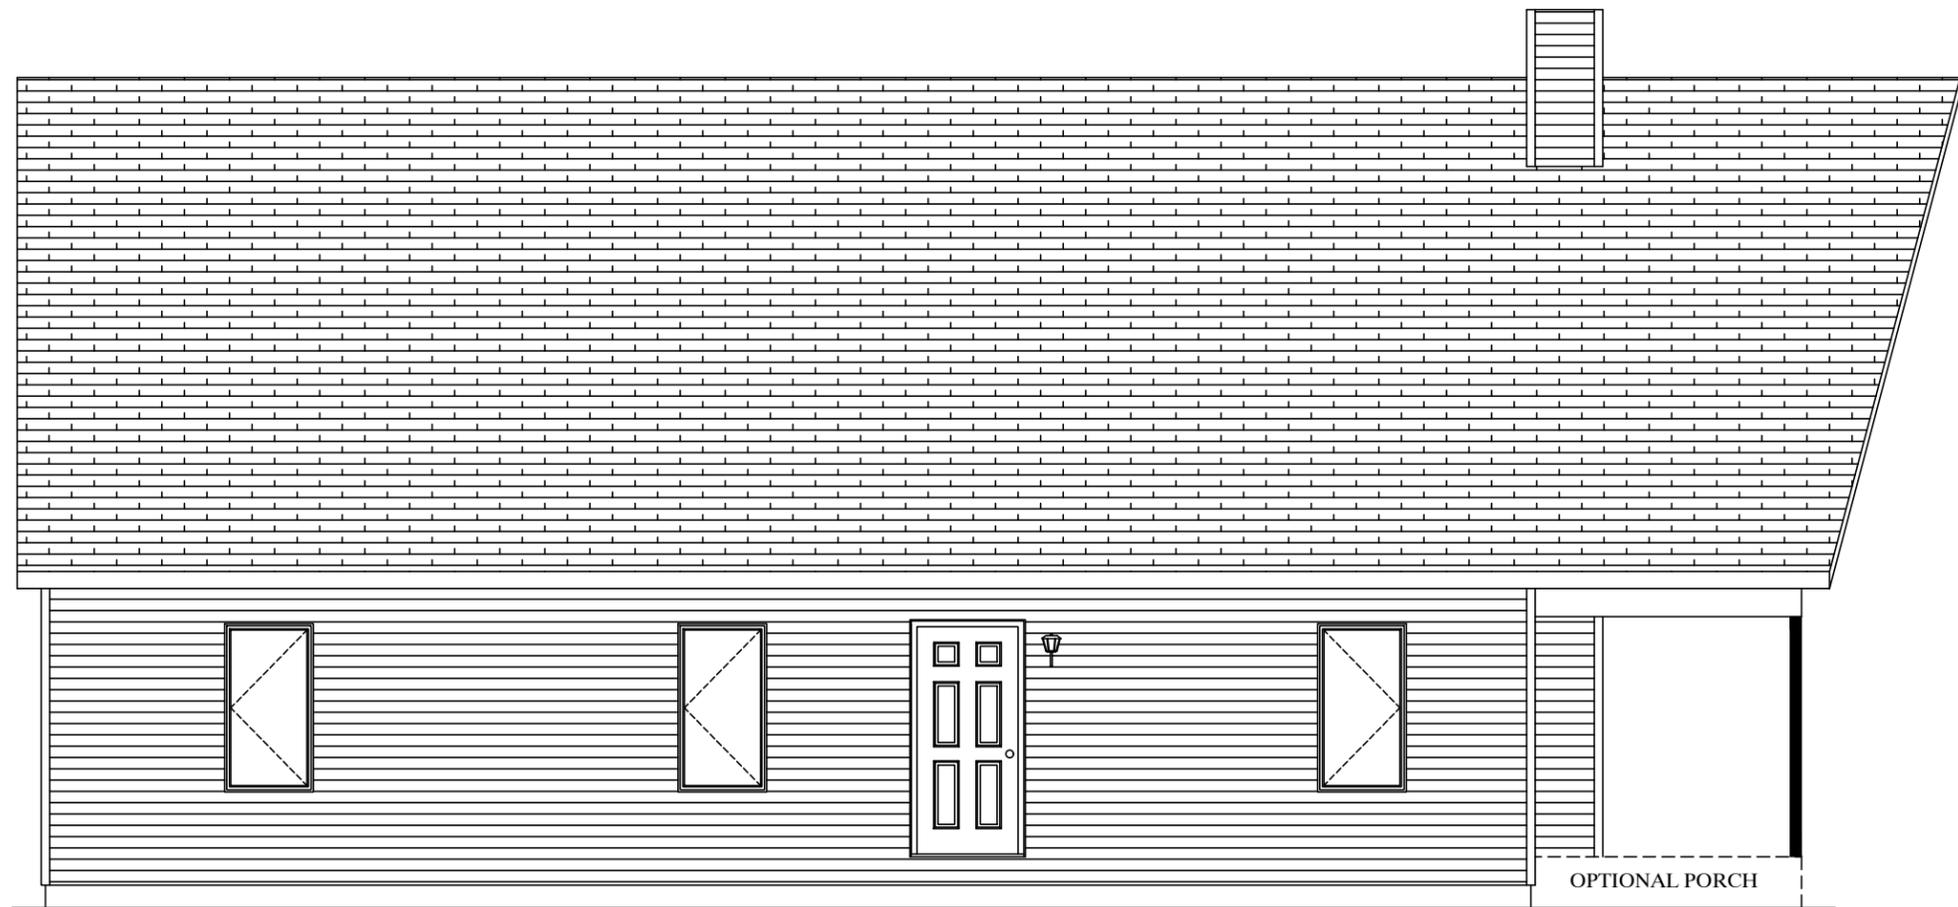

CEILING
FLOOR

EMILYH 10/10/2025 9:42:27 AM


ACTUAL HOUSE MAY VARY FROM ELEVATION-ACCESS TO GRADE ON-SITE BY OTHERS

| | | | | | | |
|-------------------|-------------------|-----------------|-----------------|--------------|-------------|----------------------|
| DATE: 00/00/00 | DRAWN BY: INIT | STATUS: STAT | 2844-CAPE | | CUSTOMER | |
| | | | FRONT ELEVATION | | SOMERSET II | |
| | | | BUILDER | PBS VACATION | COUNTY | STATE |
| | | | CITY | CITY | COUNTY | STATE |
| | | | WIND SPEED | MPH | SNOW LOAD | SQ. FT. |
| | | | ??? | ??? | ??? | ??? |
| | | | ORDER NO. | SERIAL NO. | FILE NO. | |
| | | | ORDER # | SERIAL # | | SOMERSET II RENDERED |




Professional Building Systems
72 East Market Street
Middleburg, PA 17042
(888) 553-1414
WWW.PBSMODULAR.COM



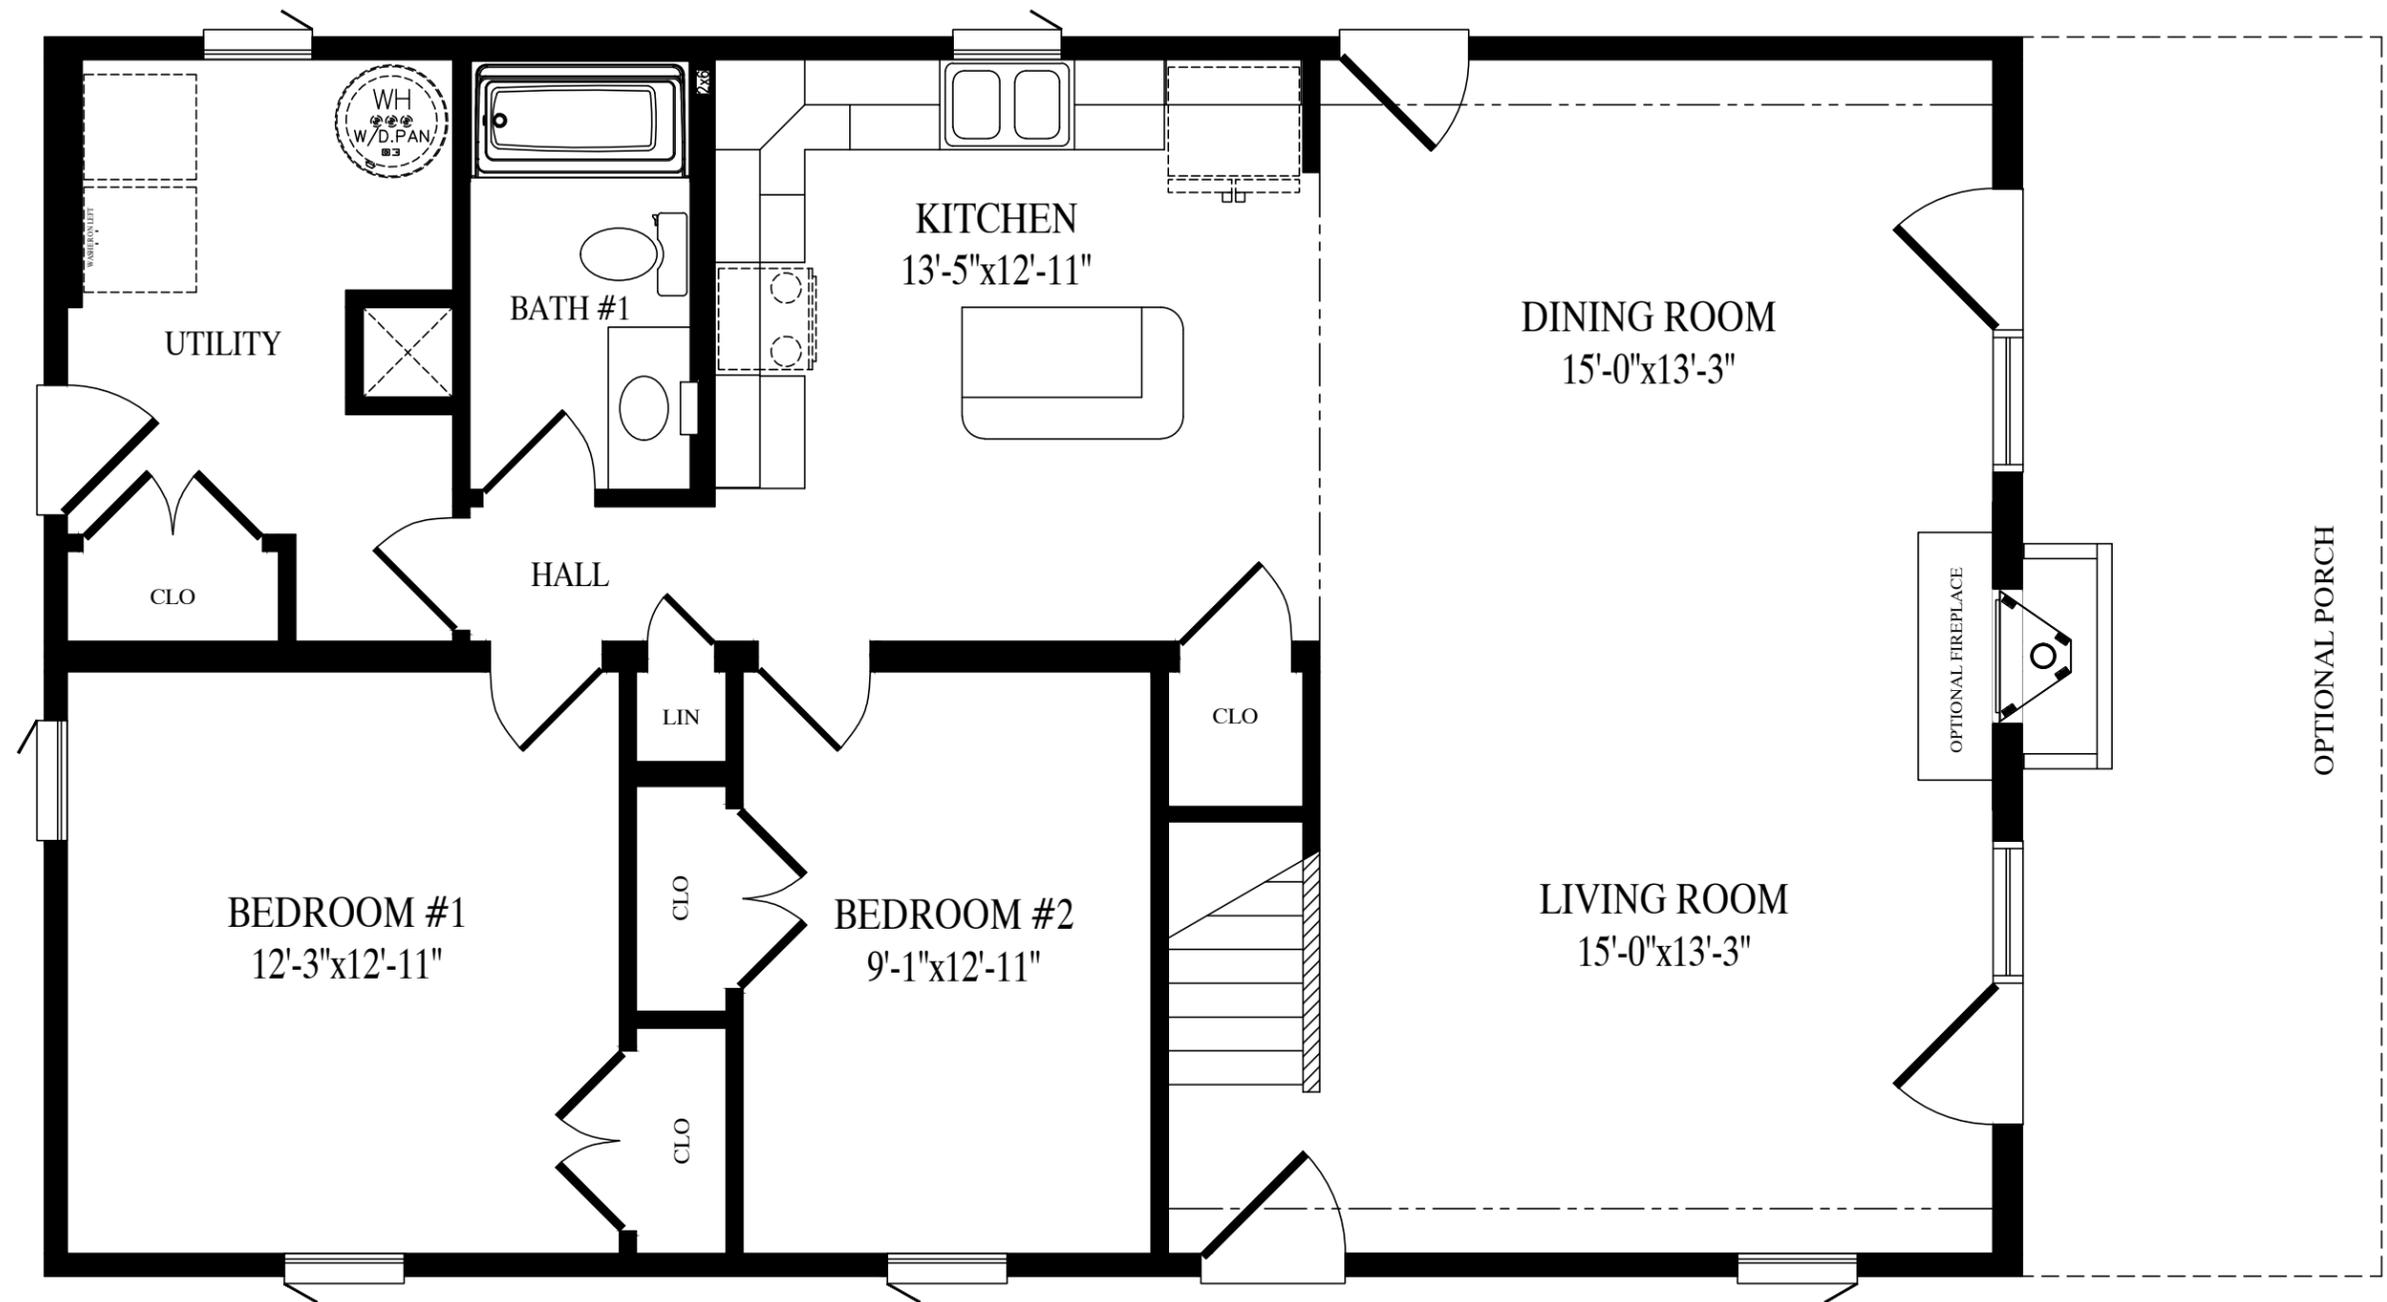

Somerset II

27'-6" x 44' Cape
 1210 sq. ft. first floor

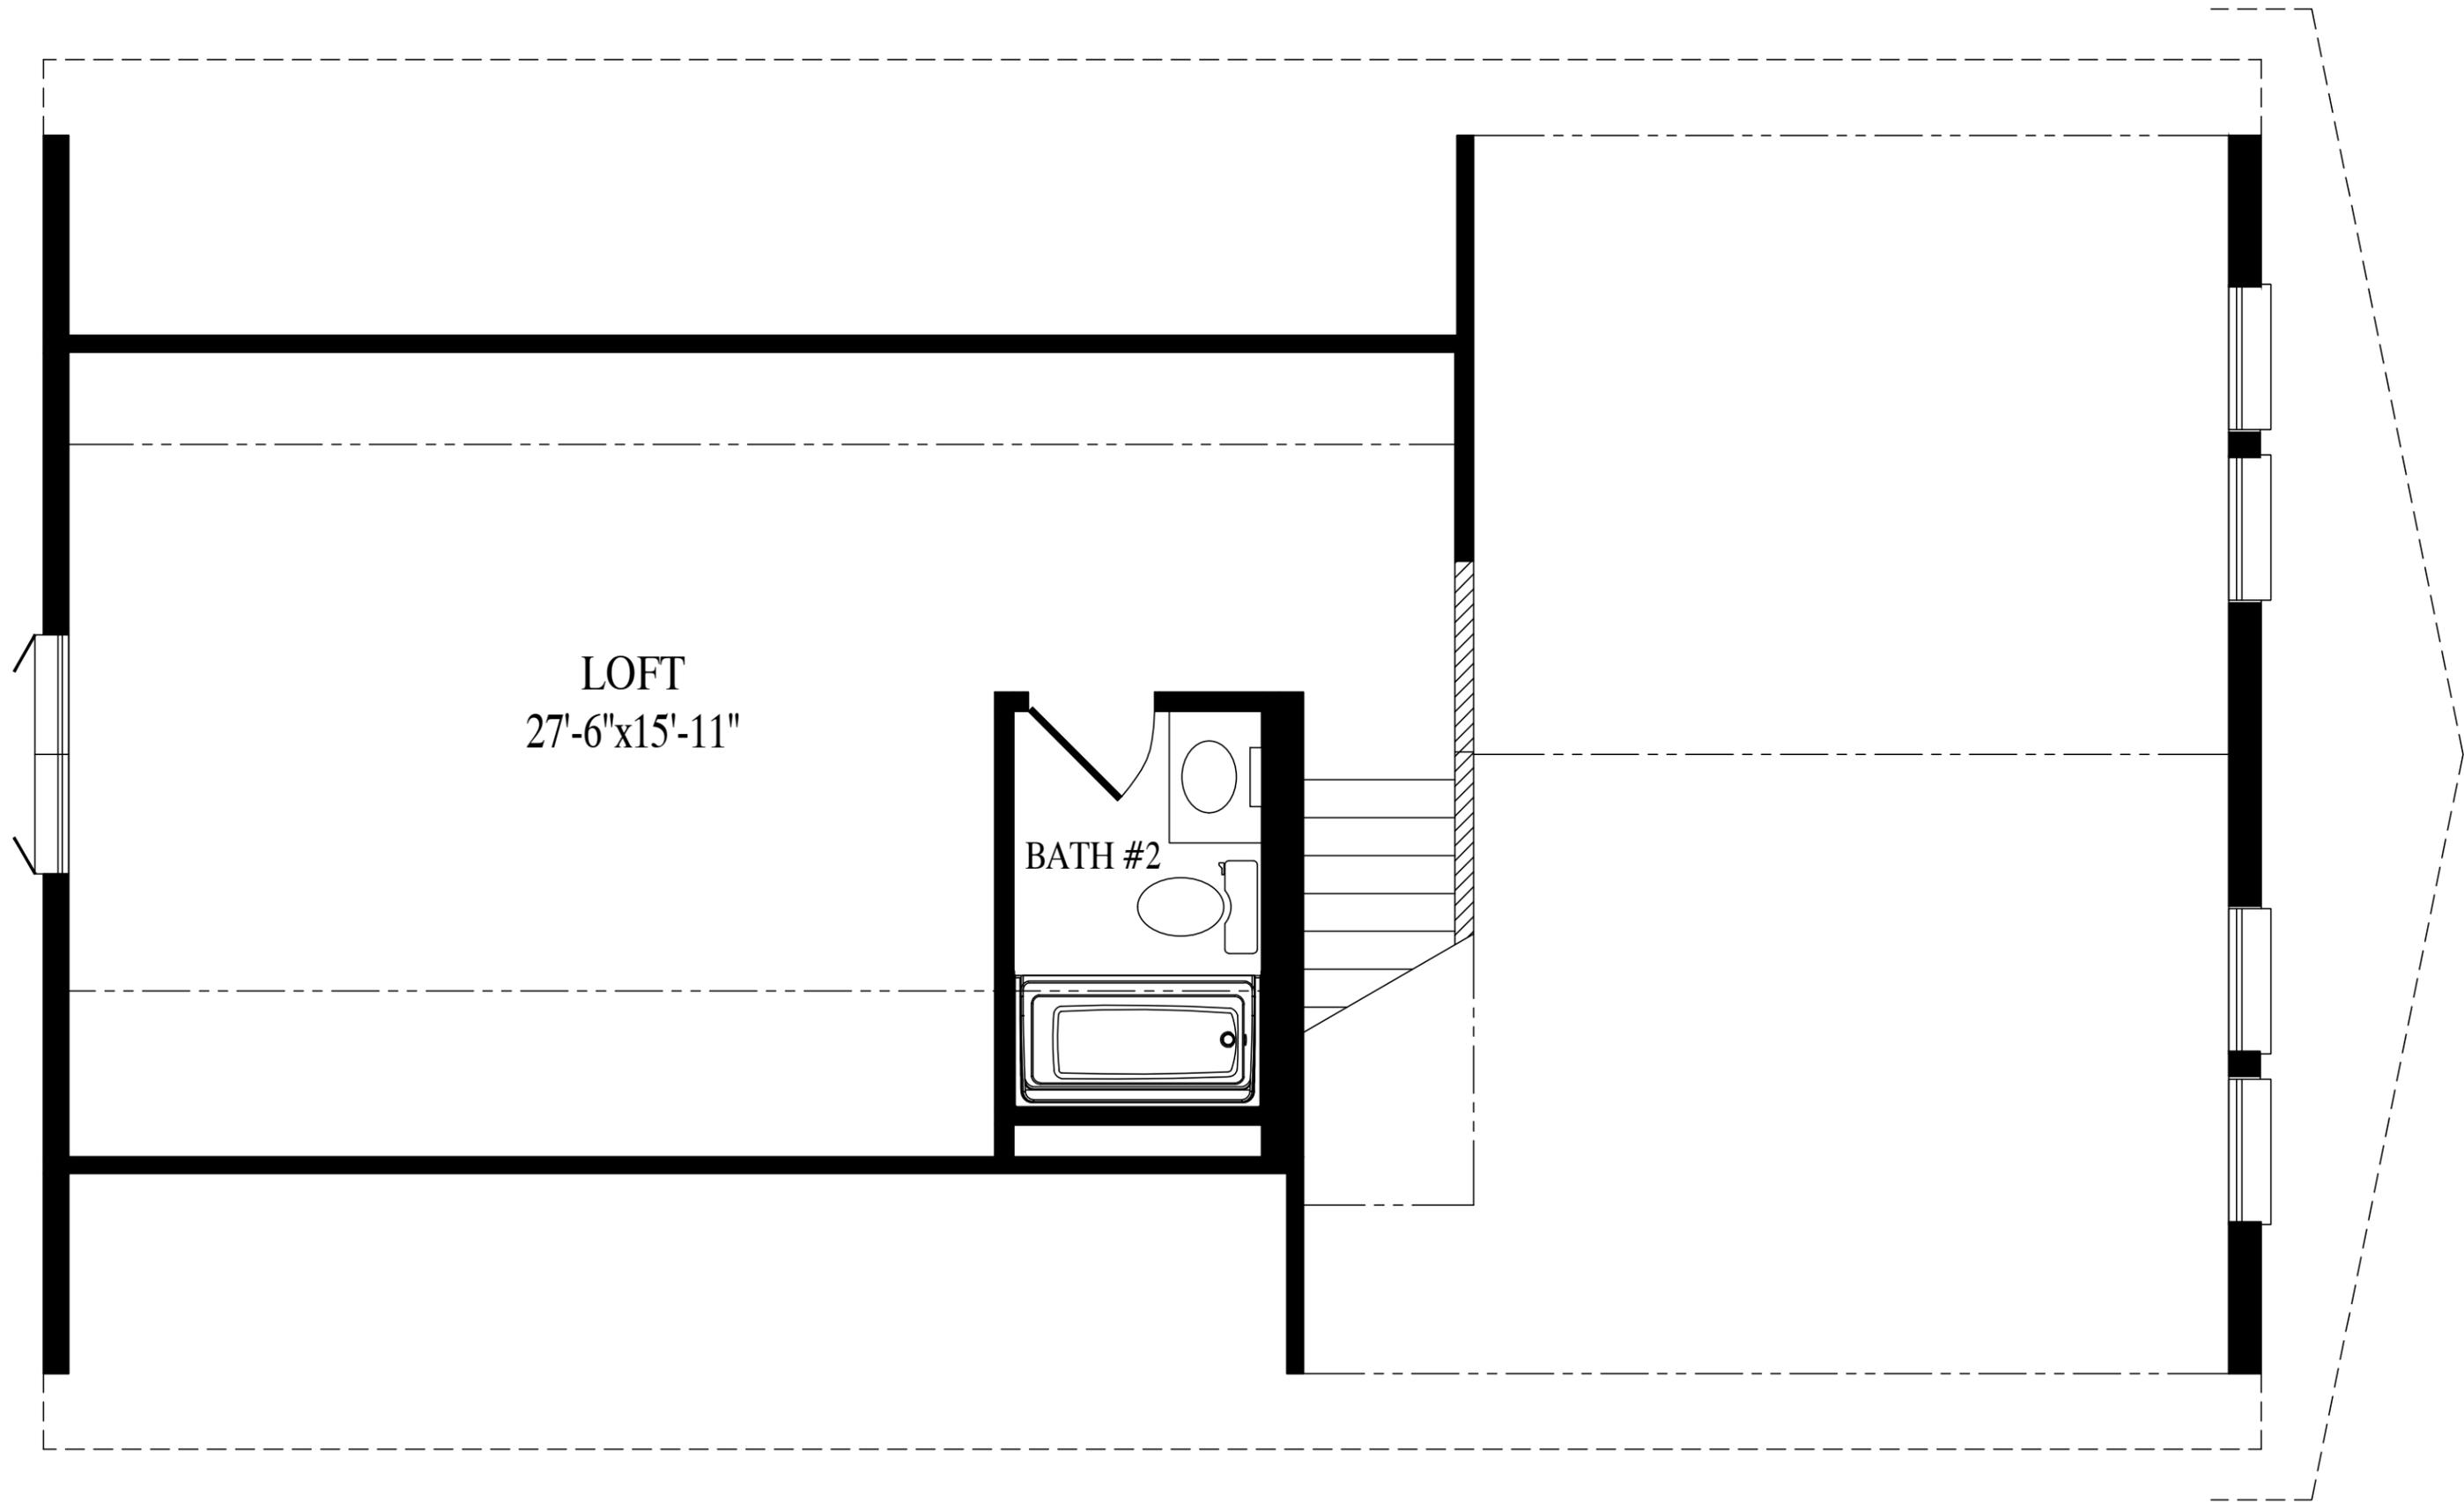

LOFT
27'-6"x15'-11"

BATH #2

440 sq. ft. proposed second floor