

CEILING
8'-0"
FLOOR

CEILING
FLOOR

2854-CAPE
FRONT ELEVATION



Professional Building Systems
72 East Market Street
Middleburg, PA 17042
(888) 553-1414
WWW.PBSMODULAR.COM




DATE:	00/00/00
DRAWN BY:	INIT
STATUS:	STAT

BUILDER	PBS VACATION	CUSTOMER	SOMERSET III
CITY	CITY	COUNTY	STATE
WIND SPEED	MPH	VULT	SQ. FT.
ORDER NO.	SERIAL NO.	FILE NO.	SOMERSET III RENDERED

JONATHANS 2/10/2026 12:46:46 PM


ACTUAL HOUSE MAY VARY FROM ELEVATION-ACCESS TO GRADE ON-SITE BY OTHERS

PAGE: 2.1

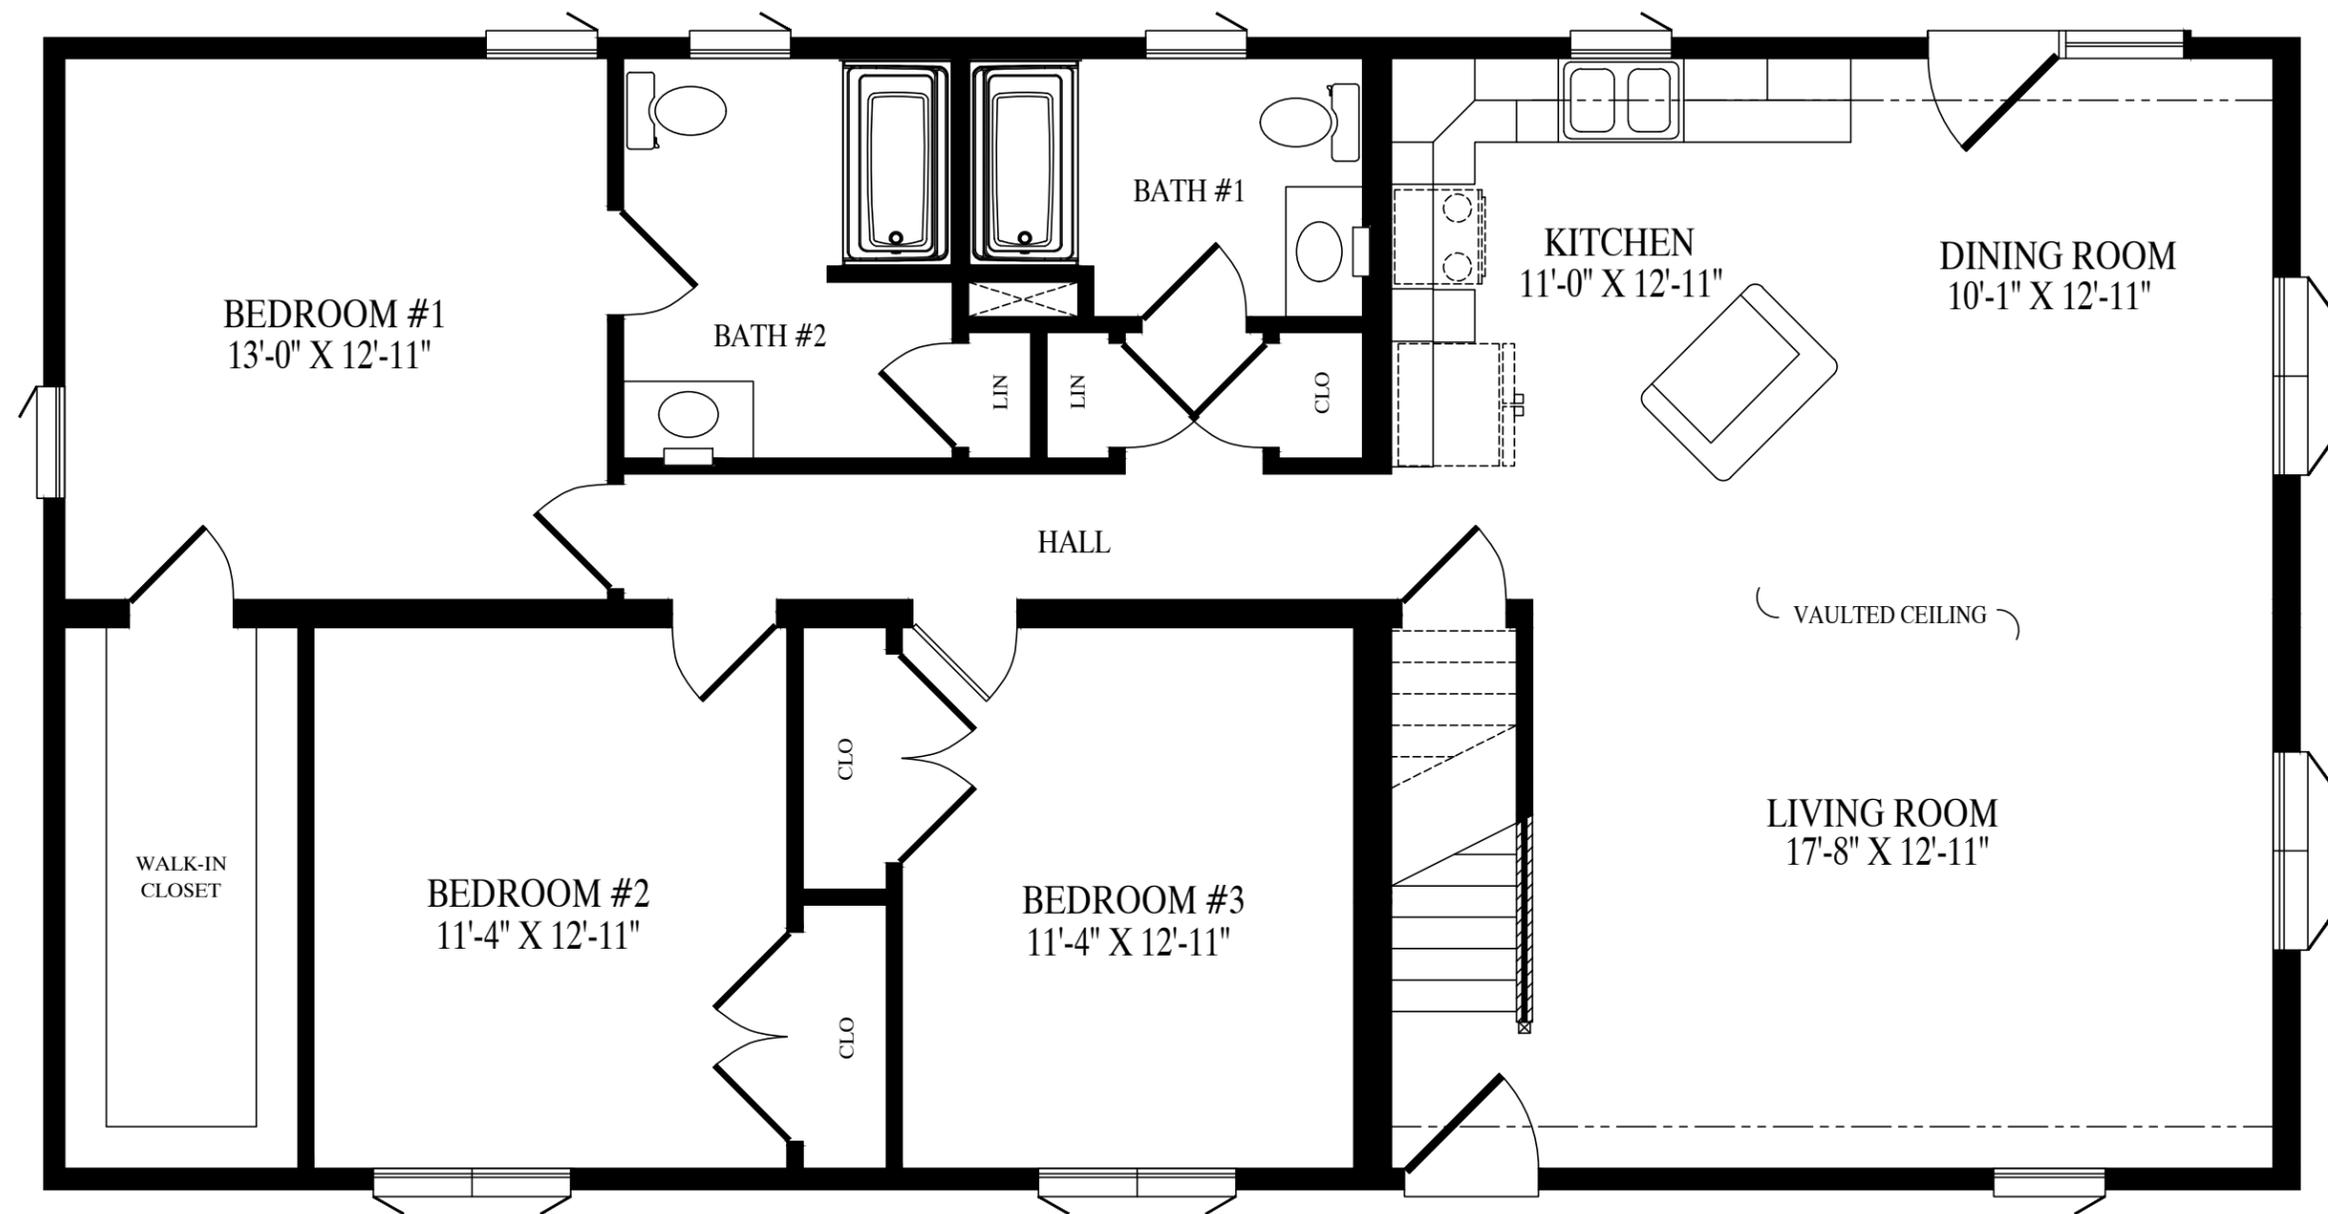

Somerset III

27'-6" x 54' Cape
 1485 sq. ft. first floor

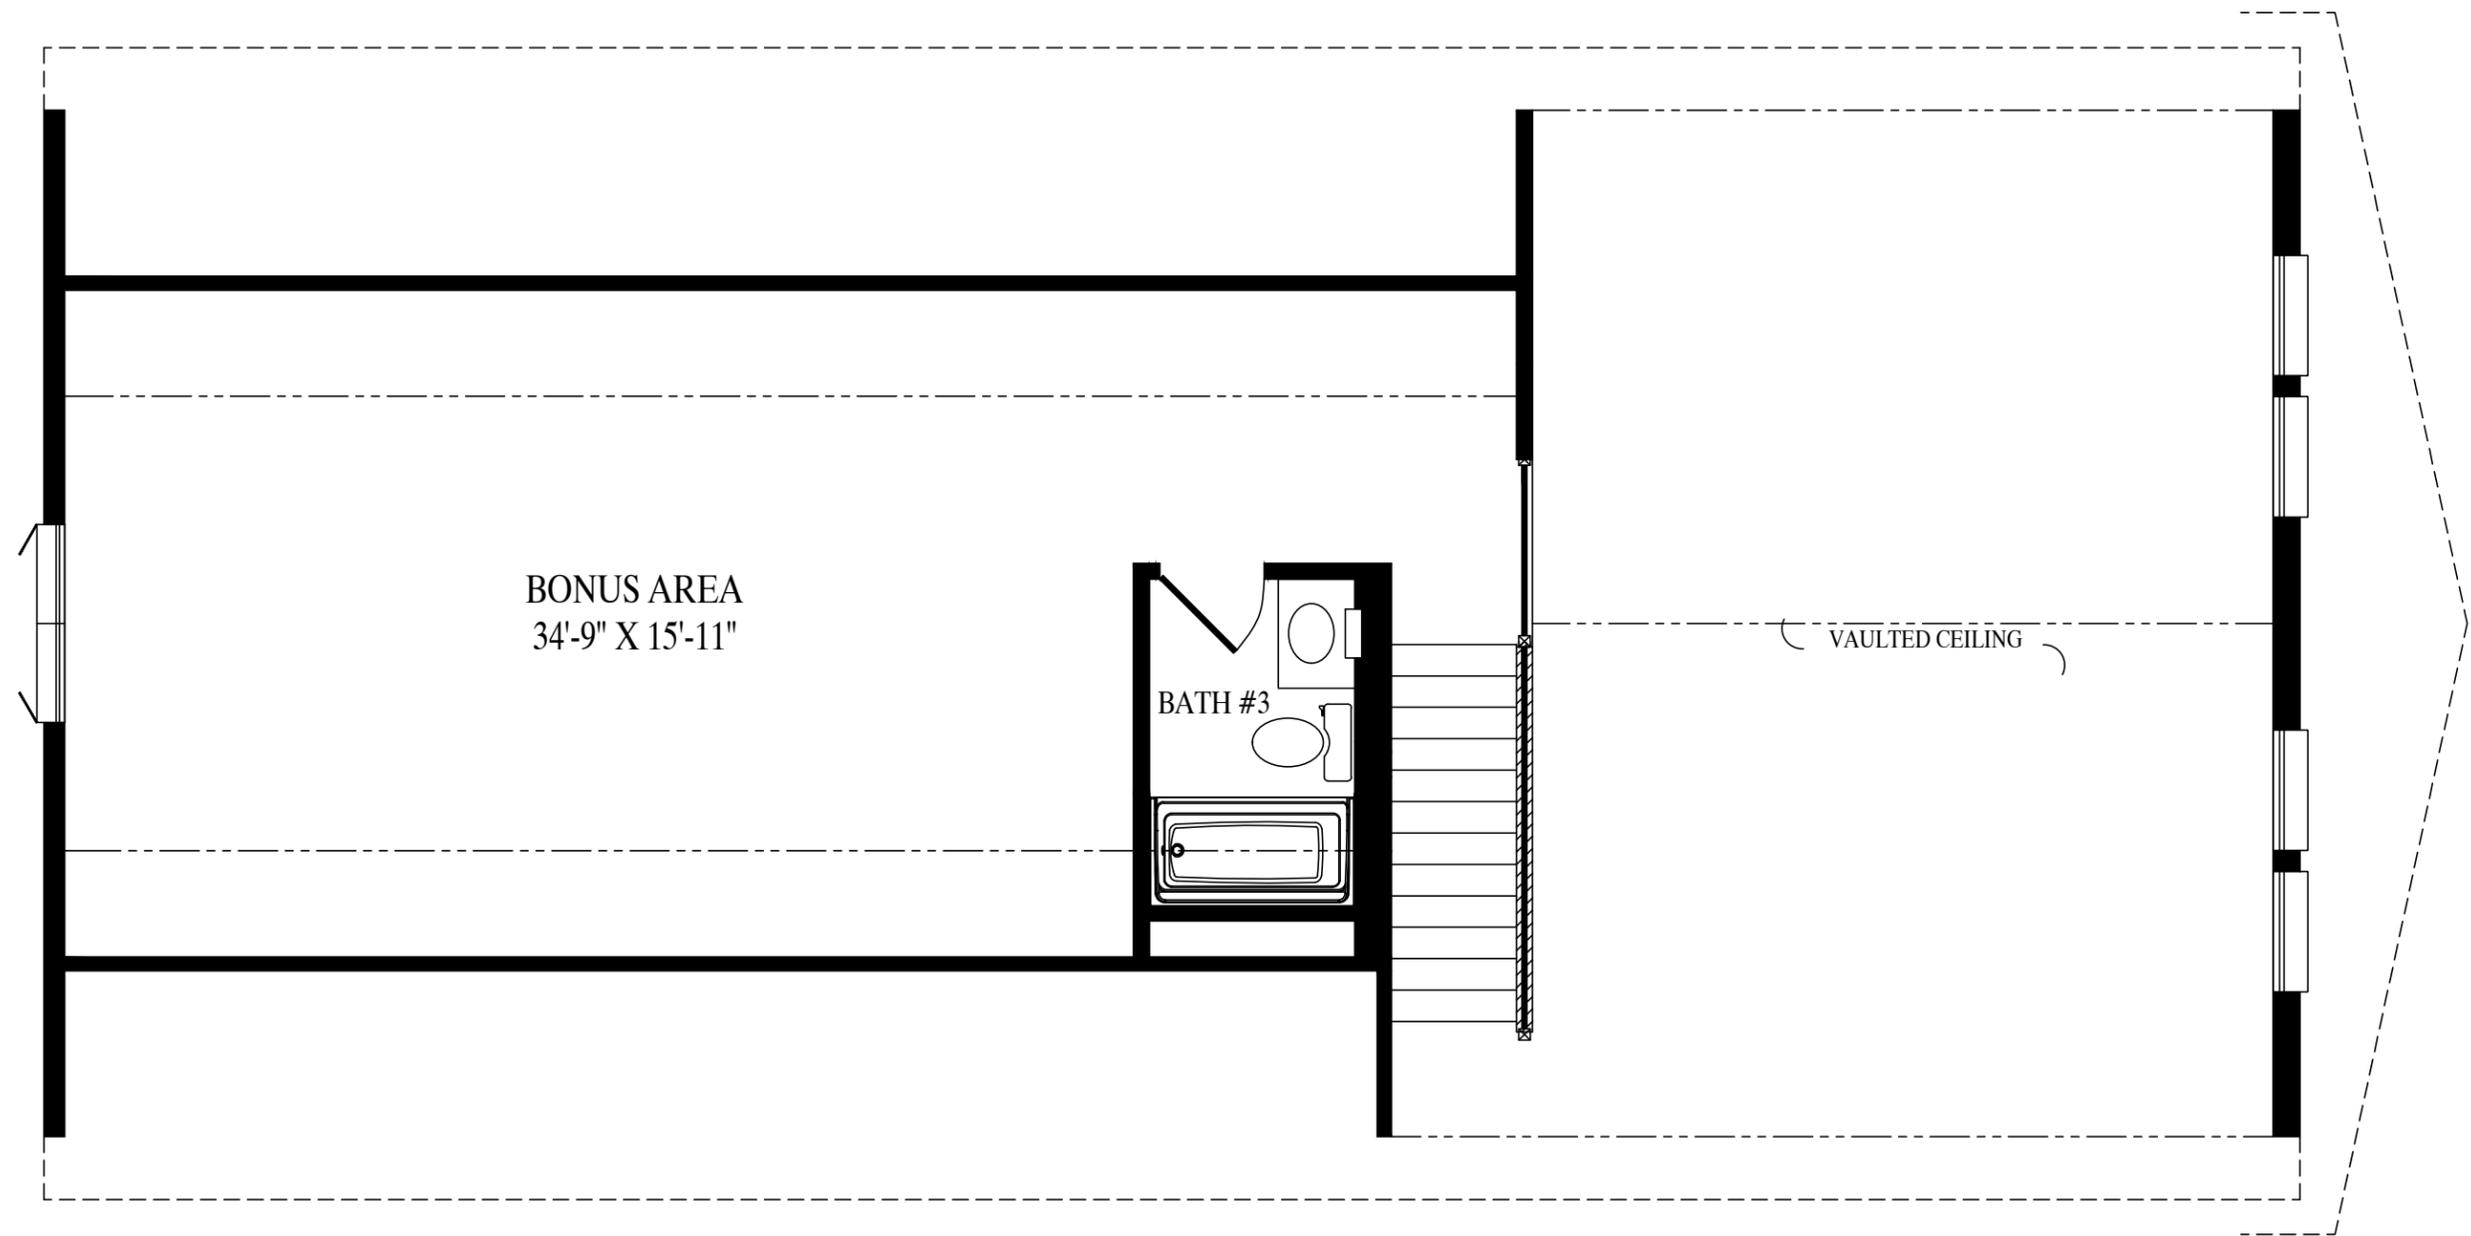

590 sq. ft. proposed second floor