

CEILING
8'-0"
FLOOR



CEILING
FLOOR

2852 - CAPE
FRONT ELEVATION



Professional Building Systems
200 Custom Ave.
Middleburg, PA 17842
(888) 553-1414
WWW.PBSMODULAR.COM



BUILDER	PBS VACATION CAPE	CUSTOMER	TISBURY
CITY	COUNTY	STATE	TISBURY
WIND SPEED	SNOW LOAD	SQ. FT.	1430
ORDER NO.	SERIAL NO.	FILE NO.	TISBURY RENDERED

DATE:	DRAWN BY:	STATUS:

MIKEC 10/14/2024 2:00:33 PM

ACTUAL HOUSE MAY VARY FROM ELEVATION-ACCESS TO GRADE ON-SITE BY OTHERS

CEILING

FLOOR



CEILING

FLOOR

2852 - CAPE
RIGHT ELEVATION

BUILDER PBS VACATION CAPE

CITY

COUNTY

STATE TISBURY

CUSTOMER TISBURY

WIND SPEED

SNOW LOAD

SQ. FT. 1430

ORDER NO.

SERIAL NO.

FILE NO.

TISBURY RENDERED



Professional Building Systems
 200 Custom Ave.
 Middleburg, PA 17842
 (888) 553-1414
 WWW.PBSMODULAR.COM




DATE:	DRAWN BY:	STATUS:

MIKEC 10/14/2024 2:00:33 PM

ACTUAL HOUSE MAY VARY FROM ELEVATION-ACCESS TO GRADE ON-SITE BY OTHERS


PAGE:

2.4

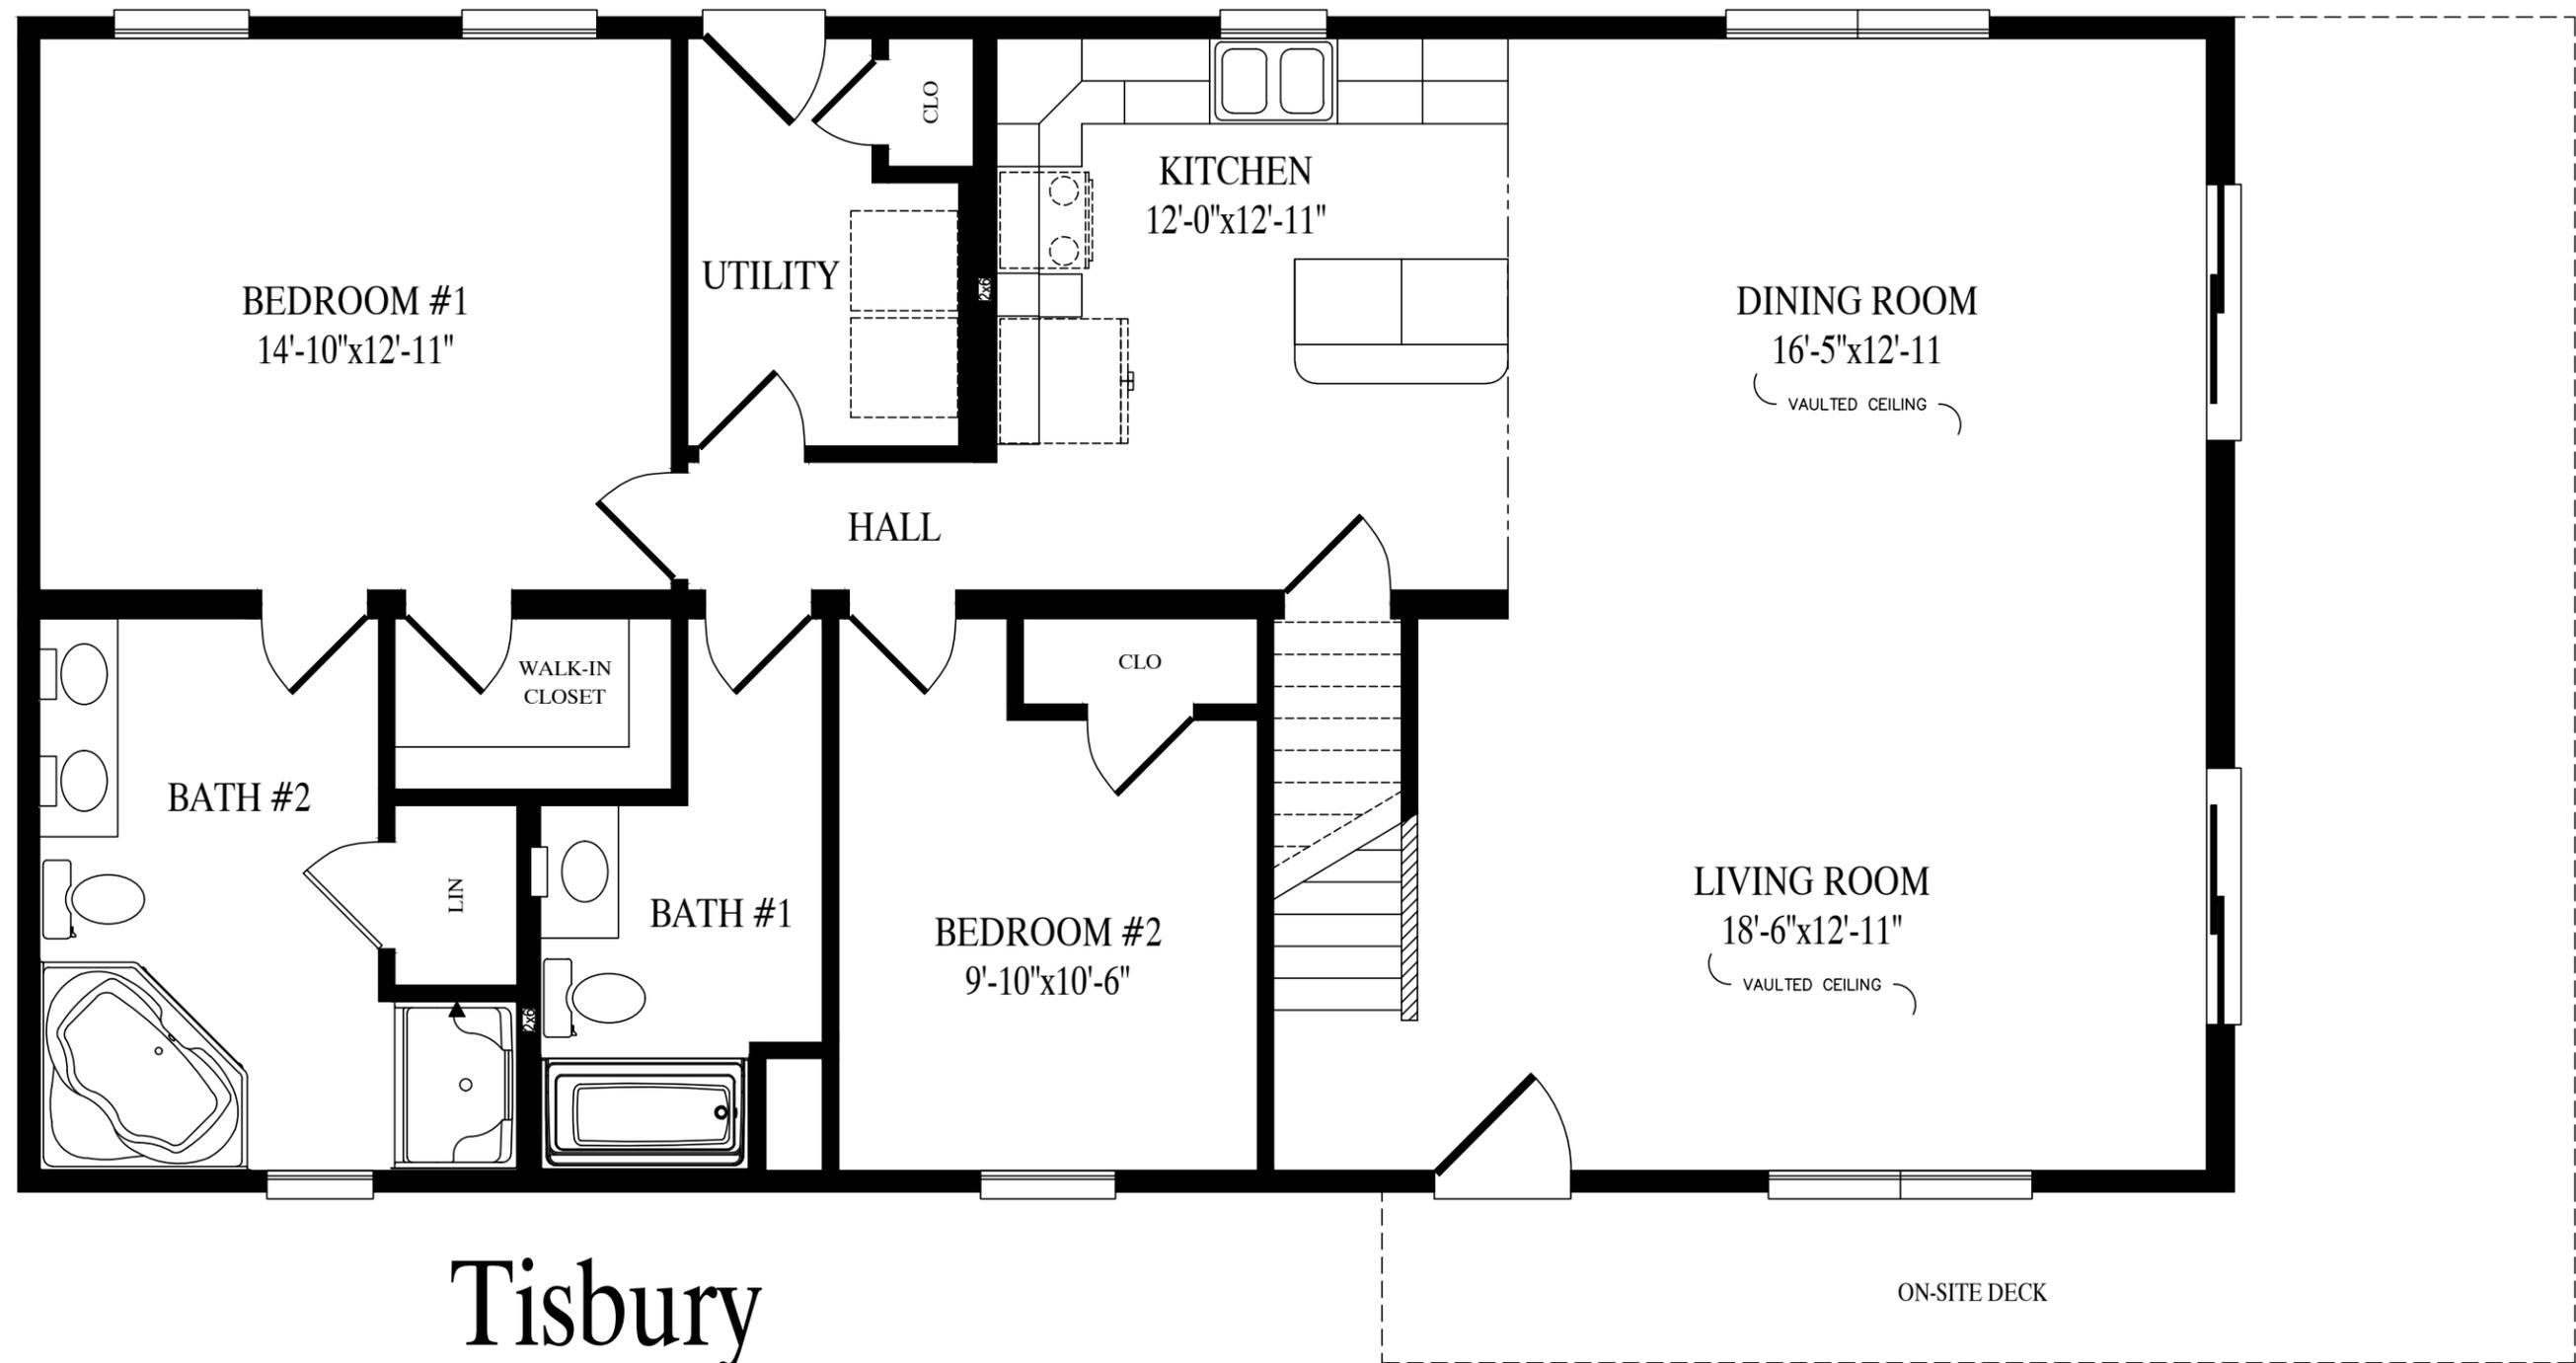

Tisbury

27'-6" x 52' Cape
 1430 sq. ft. first floor

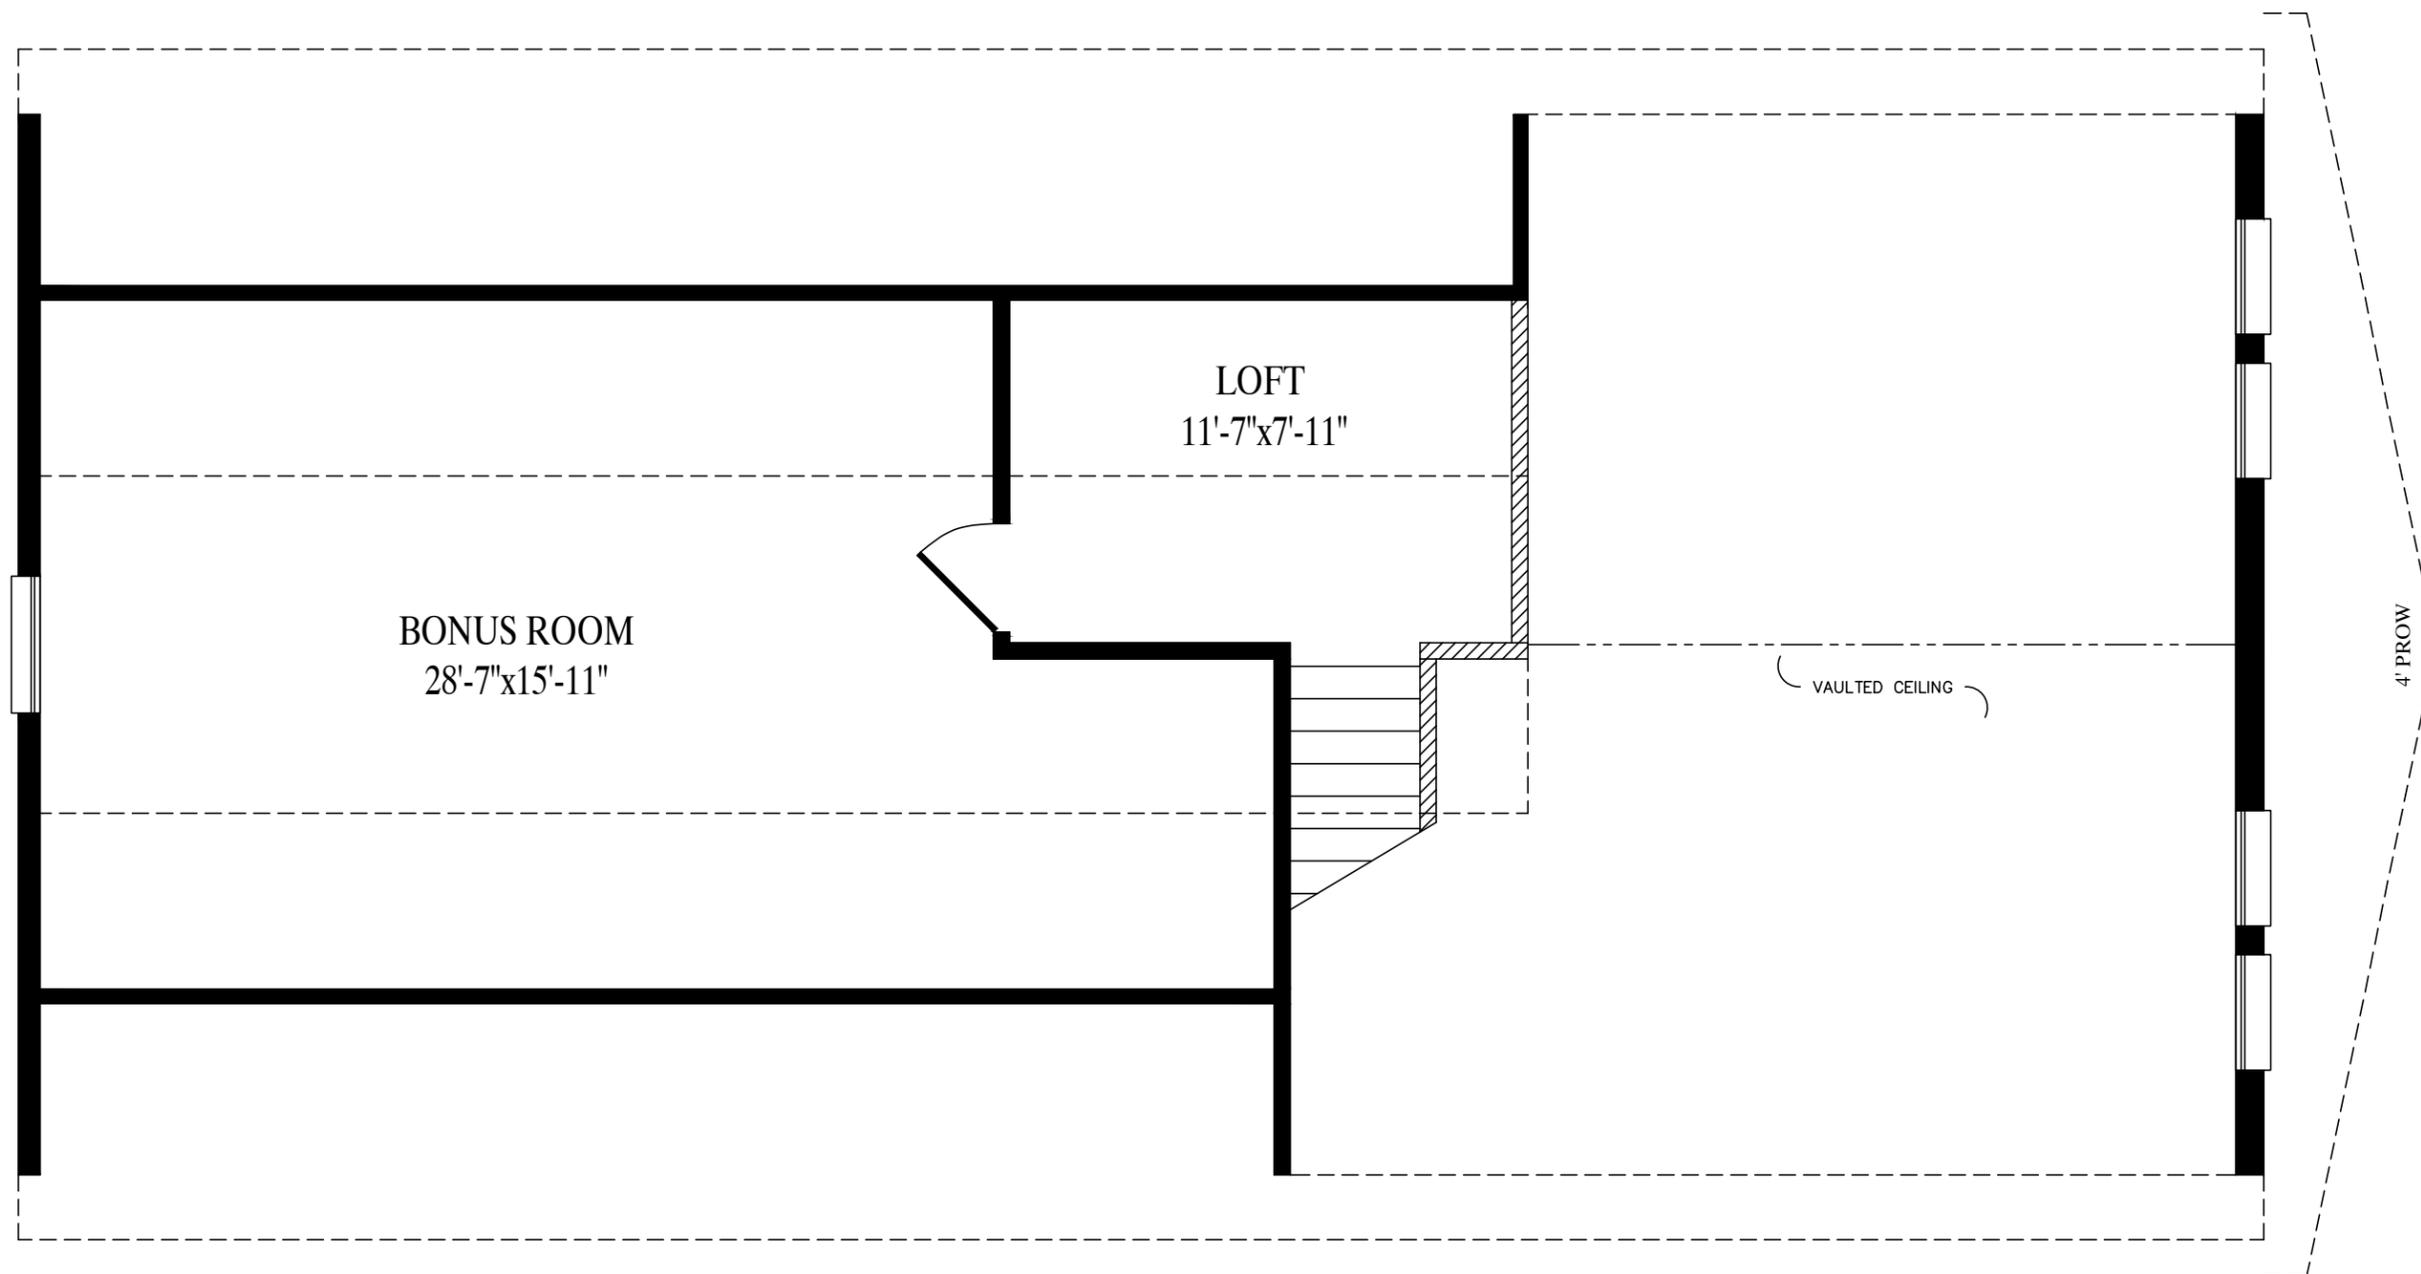

501 sq. ft. proposed second floor