


CEILING
8'-0"
FLOOR

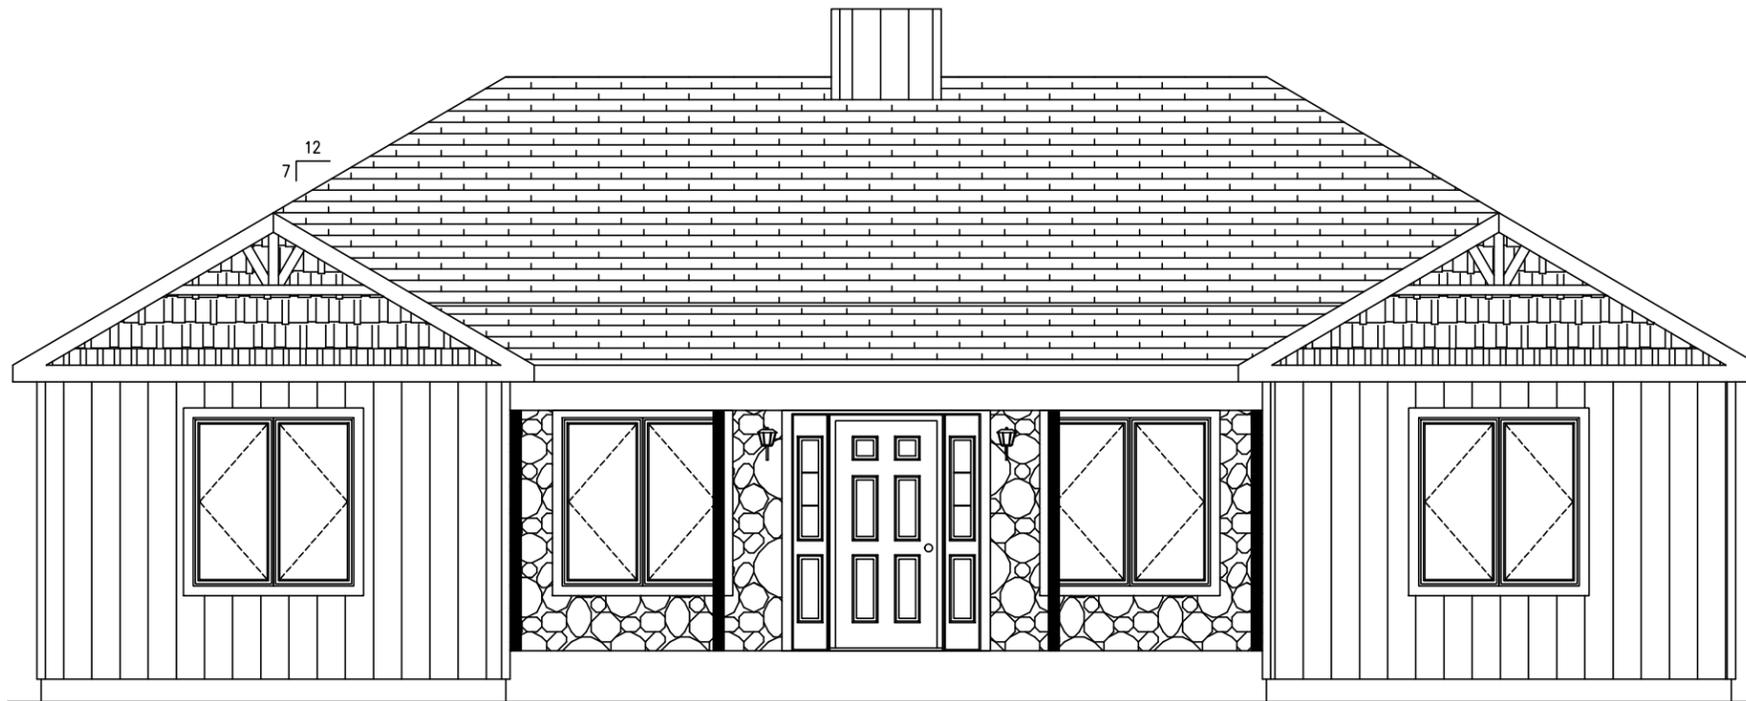

OPTIONAL PORCH

CEILING
FLOOR

BUILDER		CUSTOMER	
CITY	PBS VACATION	CITY	TWIN PEAKS
WIND SPEED	COUNTY	COUNTY	STATE
ORDER NO.	MPH	SNOW LOAD	SQ. FT.
FILE NO.	VULT	STATE	STATE
ORDER #	SERIAL #	TWIN PEAKS #	TWIN PEAKS RENDERED

3250-RANCH
FRONT ELEVATION



Professional Building Systems
72 East Market Street
Middleburg, PA 17042
(888) 553-1414
WWW.PBSMODULAR.COM




DATE:	STATUS:
00/00/00	STAT
DRAWN BY:	
INIT	

JORDANY 11/4/2025 3:32:43 PM

ACTUAL HOUSE MAY VARY FROM ELEVATION-ACCESS TO GRADE ON-SITE BY OTHERS

PAGE: 2.1

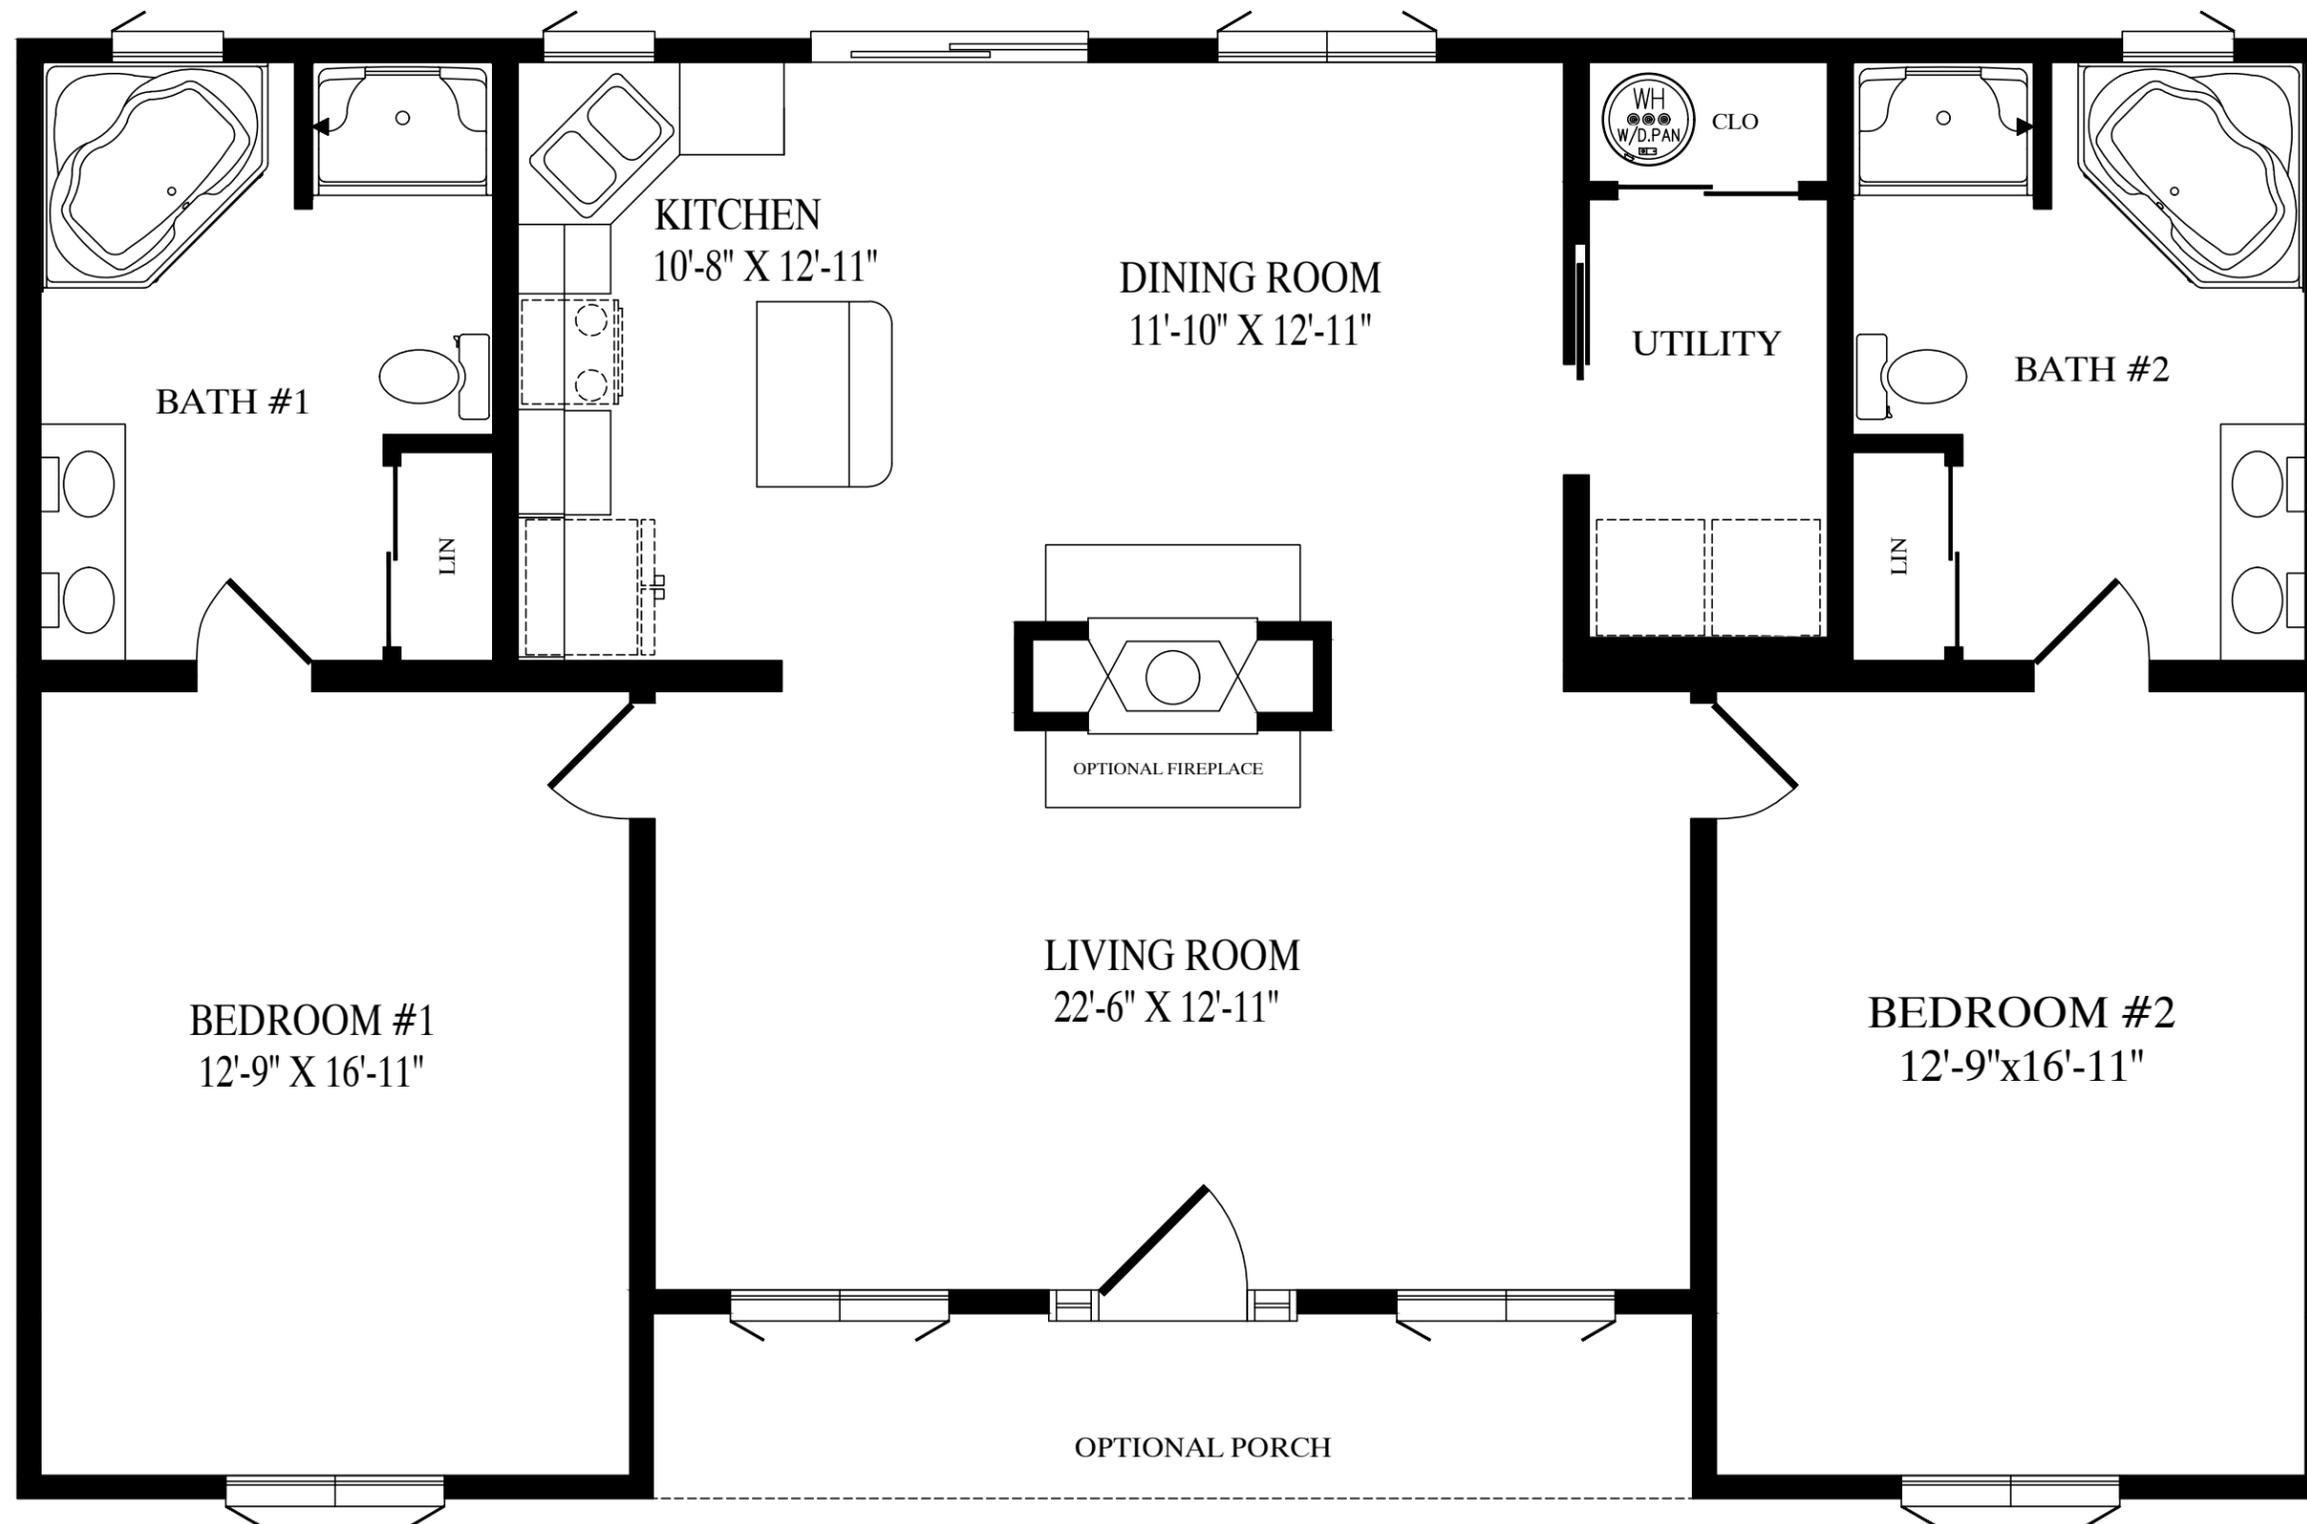

Twin Peaks

31'-6" x 50' Ranch
1485 sq. ft.