


CEILING  
8'-0"  
FLOOR

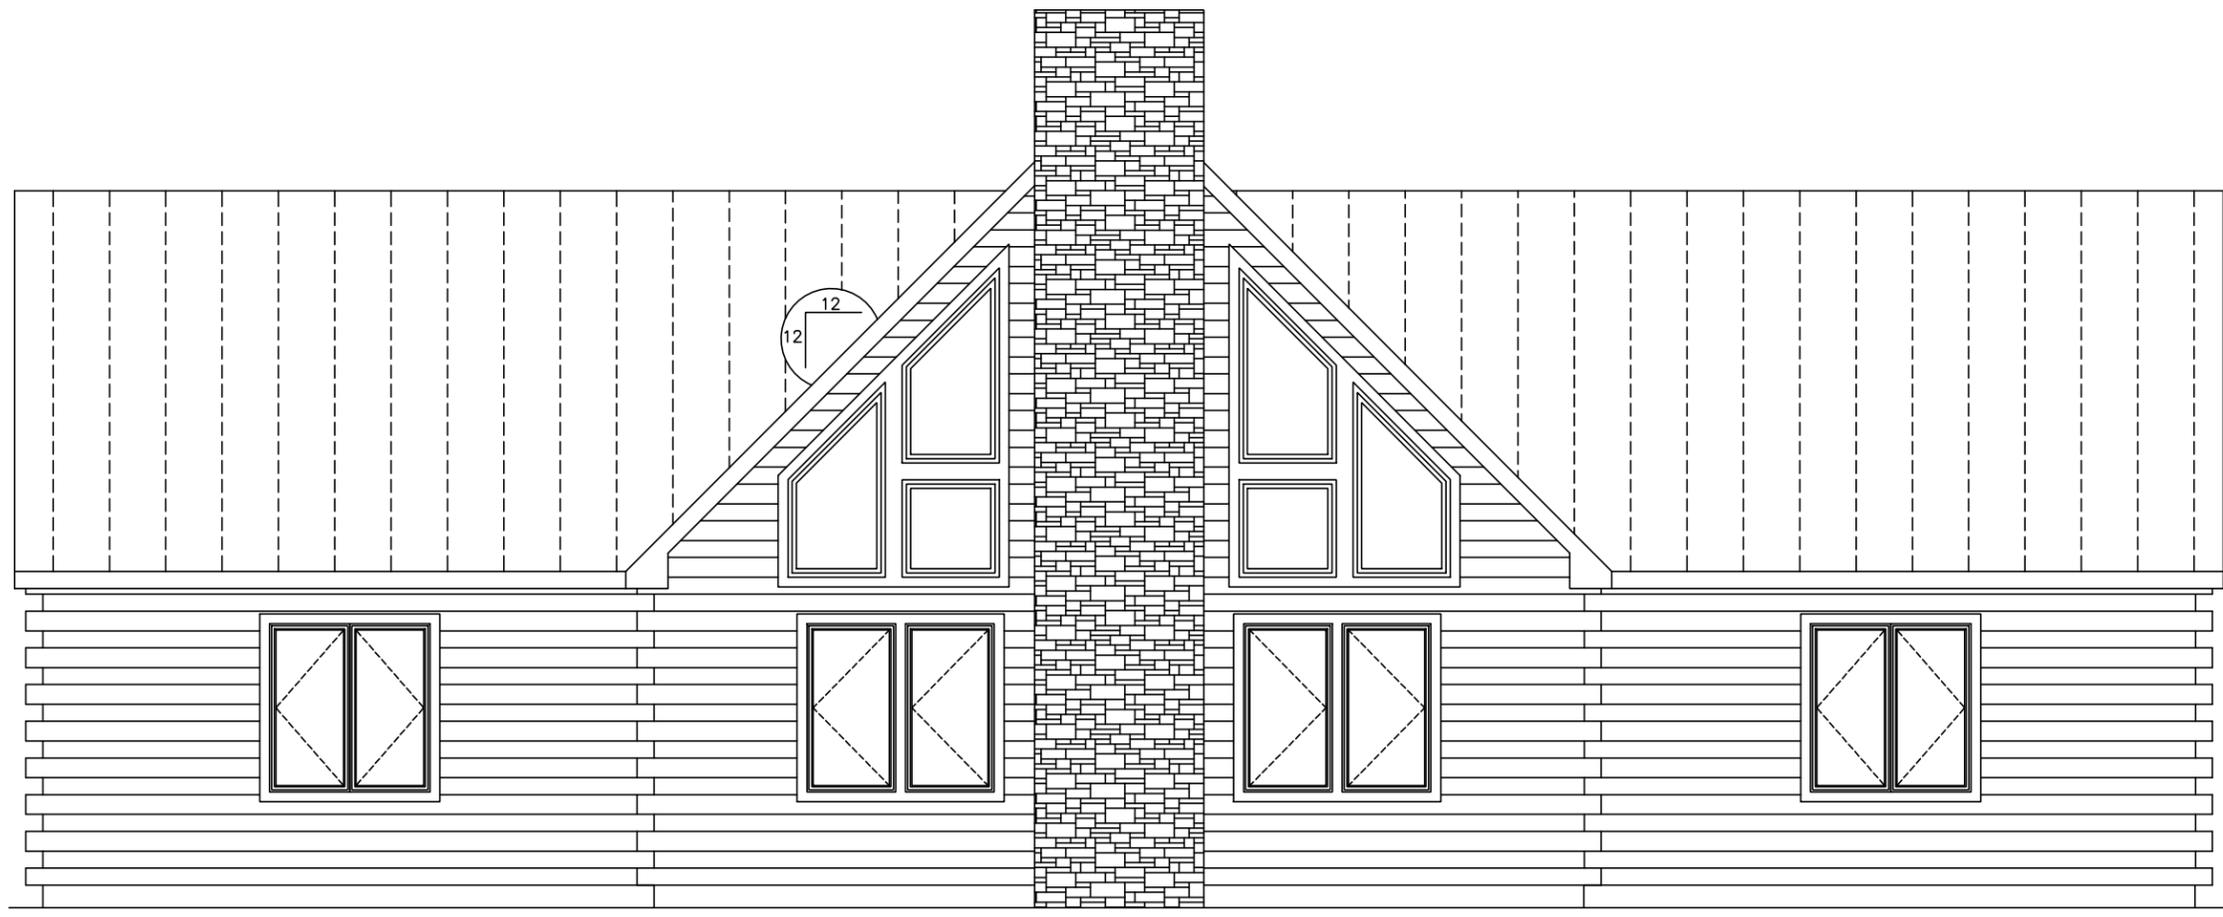

CEILING  
FLOOR


EMILYH 2/10/2026 9:36:00 AM

ACTUAL HOUSE MAY VARY FROM ELEVATION-ACCESS TO GRADE ON-SITE BY OTHERS

DATE: 00/00/00	DRAWN BY: INIT	STATUS: STAT	BUILDER		CUSTOMER	
			PBS VACATION	CITY	WYOMING III	STATE
			CITY	COUNTY	COUNTY	STATE
			WIND SPEED ???	MPH	VULT ???	SQ. FT. ???
			ORDER NO. #	SERIAL NO. #	FILE NO. #	WYOMING III RENDERED

3664-CAPE  
FRONT ELEVATION


Professional Building Systems  
72 East Market Street  
Middleburg, PA 17842  
(888) 553-1414  
WWW.PBSMODULAR.COM

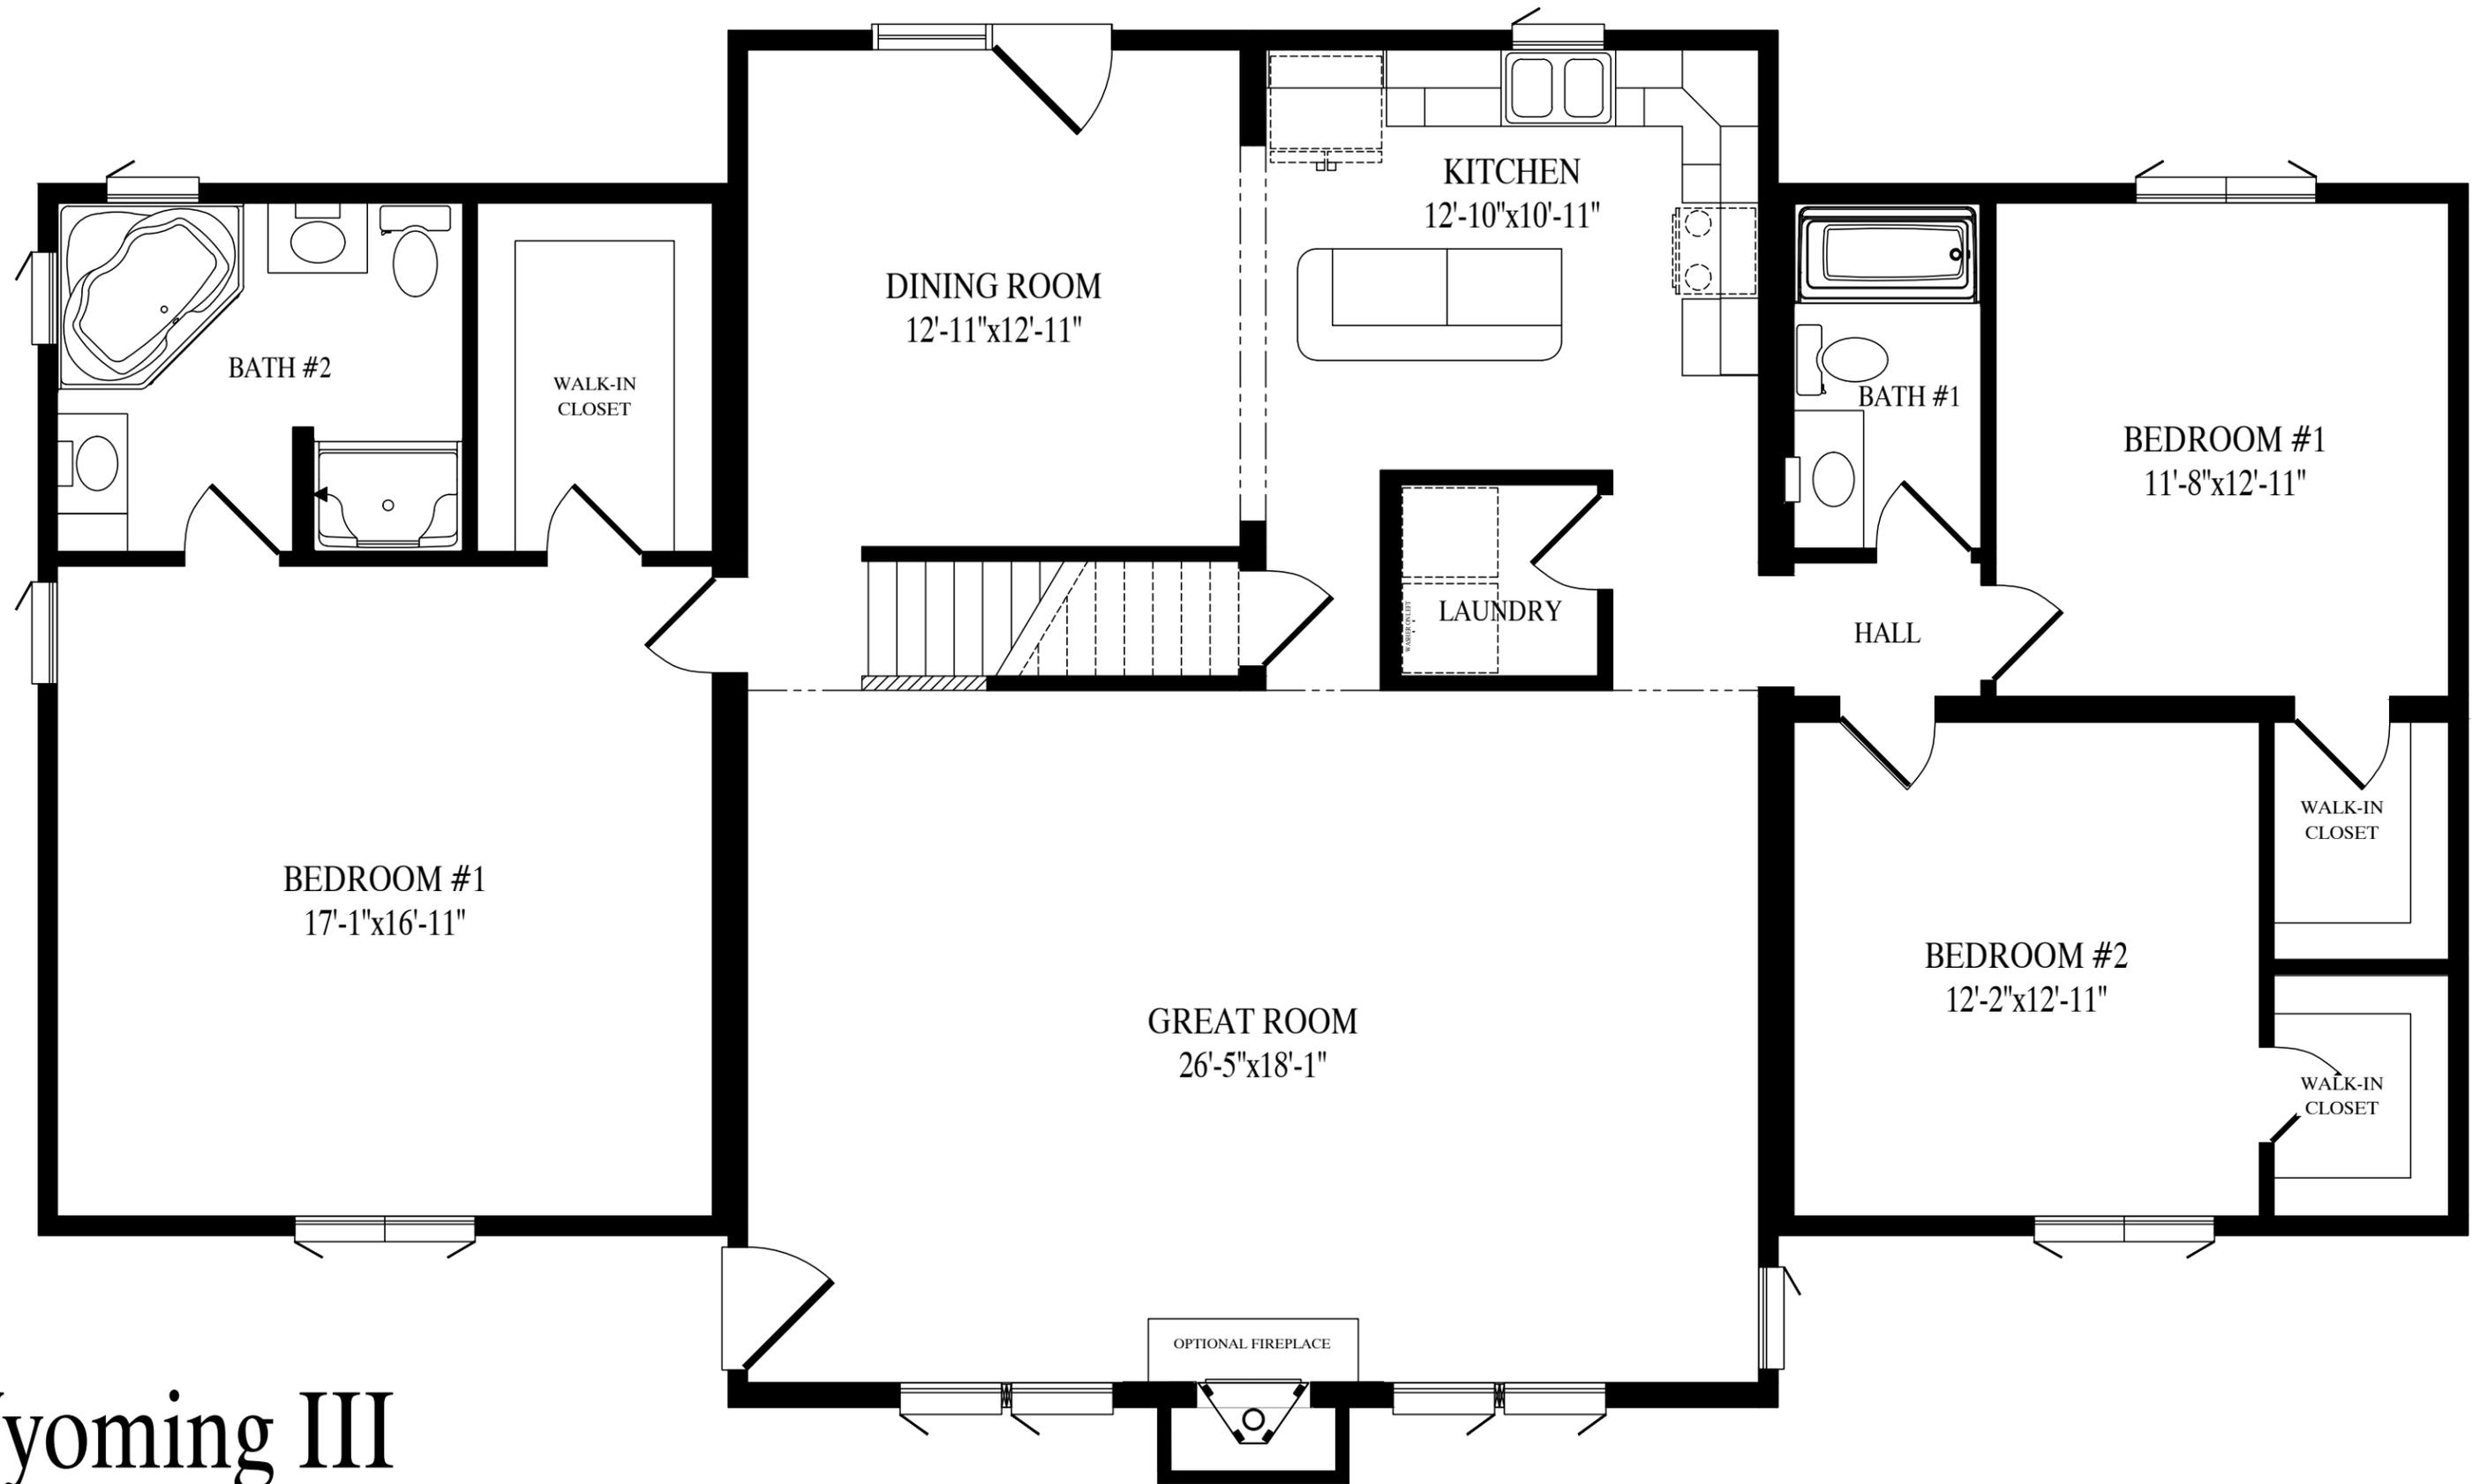

# Wyoming III

36'-0" x 63'-8" Cape

1985 sq. ft. first floor

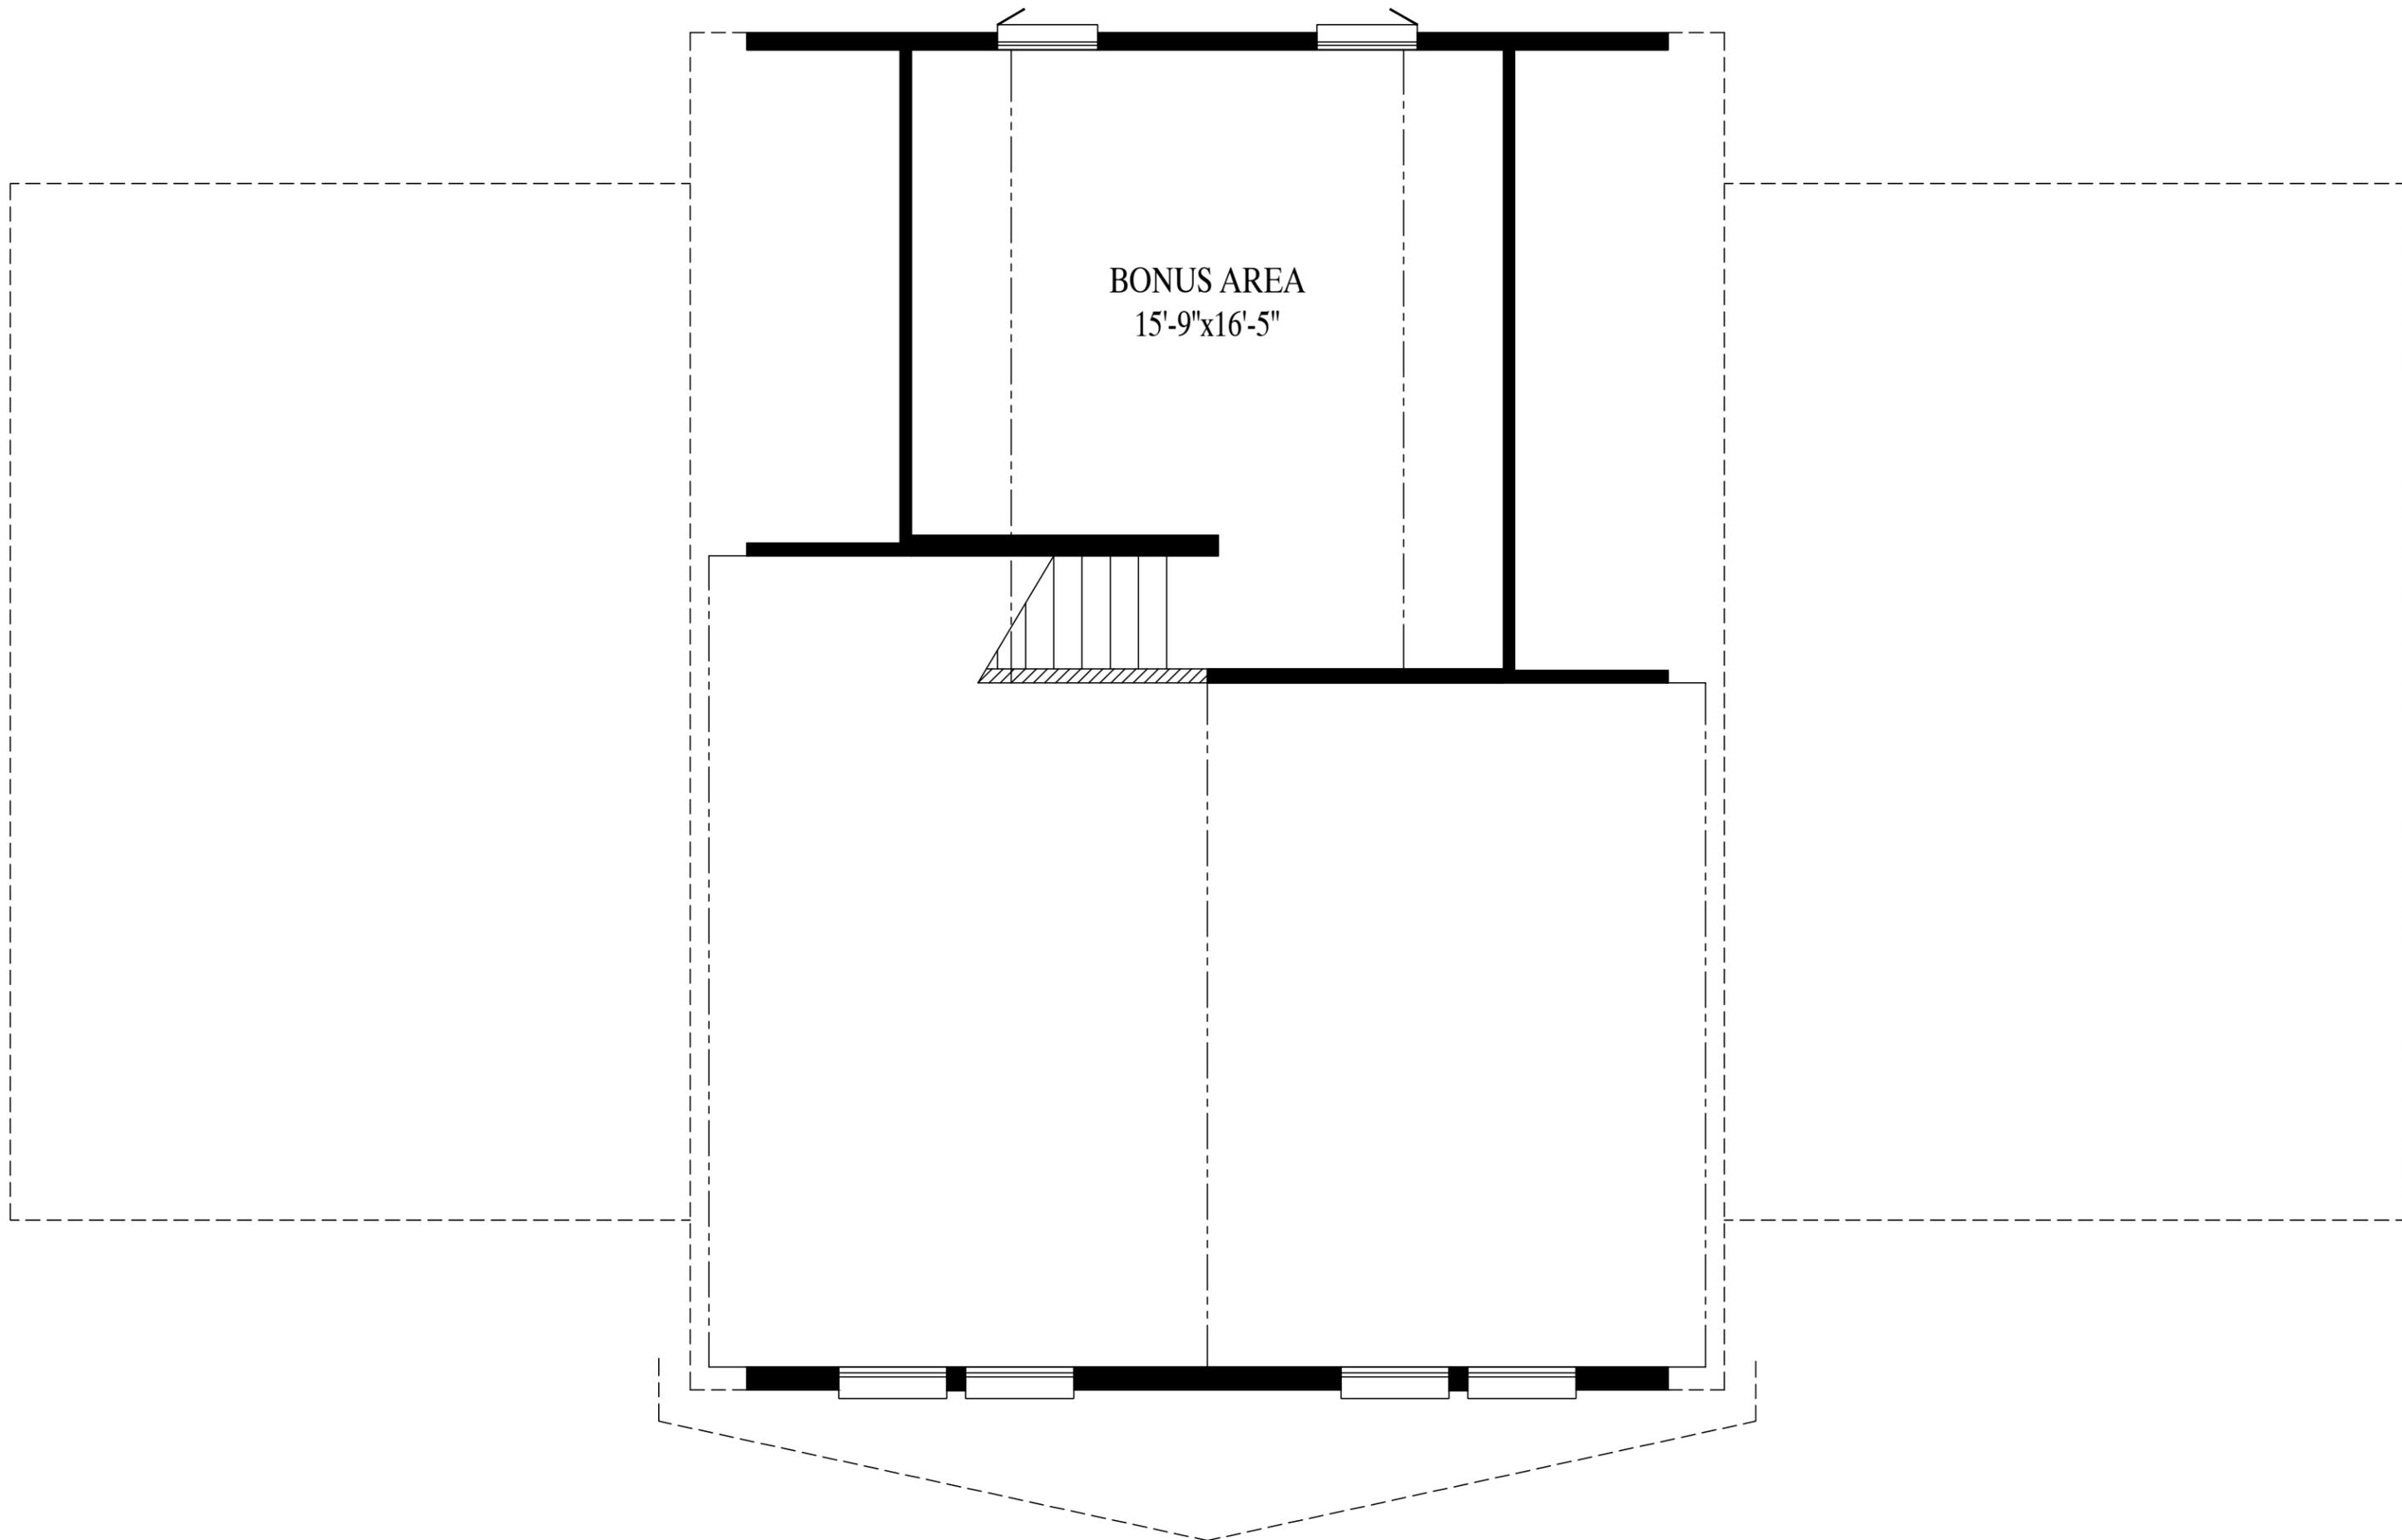

BONUS AREA  
15'-9"x16'-5"

198 sq. ft. proposed second floor