


BRAYDENV 10/22/2025 7:09:29 AM

ACTUAL HOUSE MAY VARY FROM ELEVATION-ACCESS TO GRADE ON-SITE BY OTHERS


DATE: 00/00/00	DRAWN BY: INIT	STATUS: STAT	BUILDER		CUSTOMER	
			PBS VACATION CAPE	CITY	WYOMING II	STATE
			CITY	COUNTY	COUNTY	STATE
			WIND SPEED ???	MPH	VULT ???	SQ. FT. ???
			ORDER NO. #	SERIAL NO. #	FILE NO. #	WYOMING II RENDERED

3259-CAPE
FRONT ELEVATION

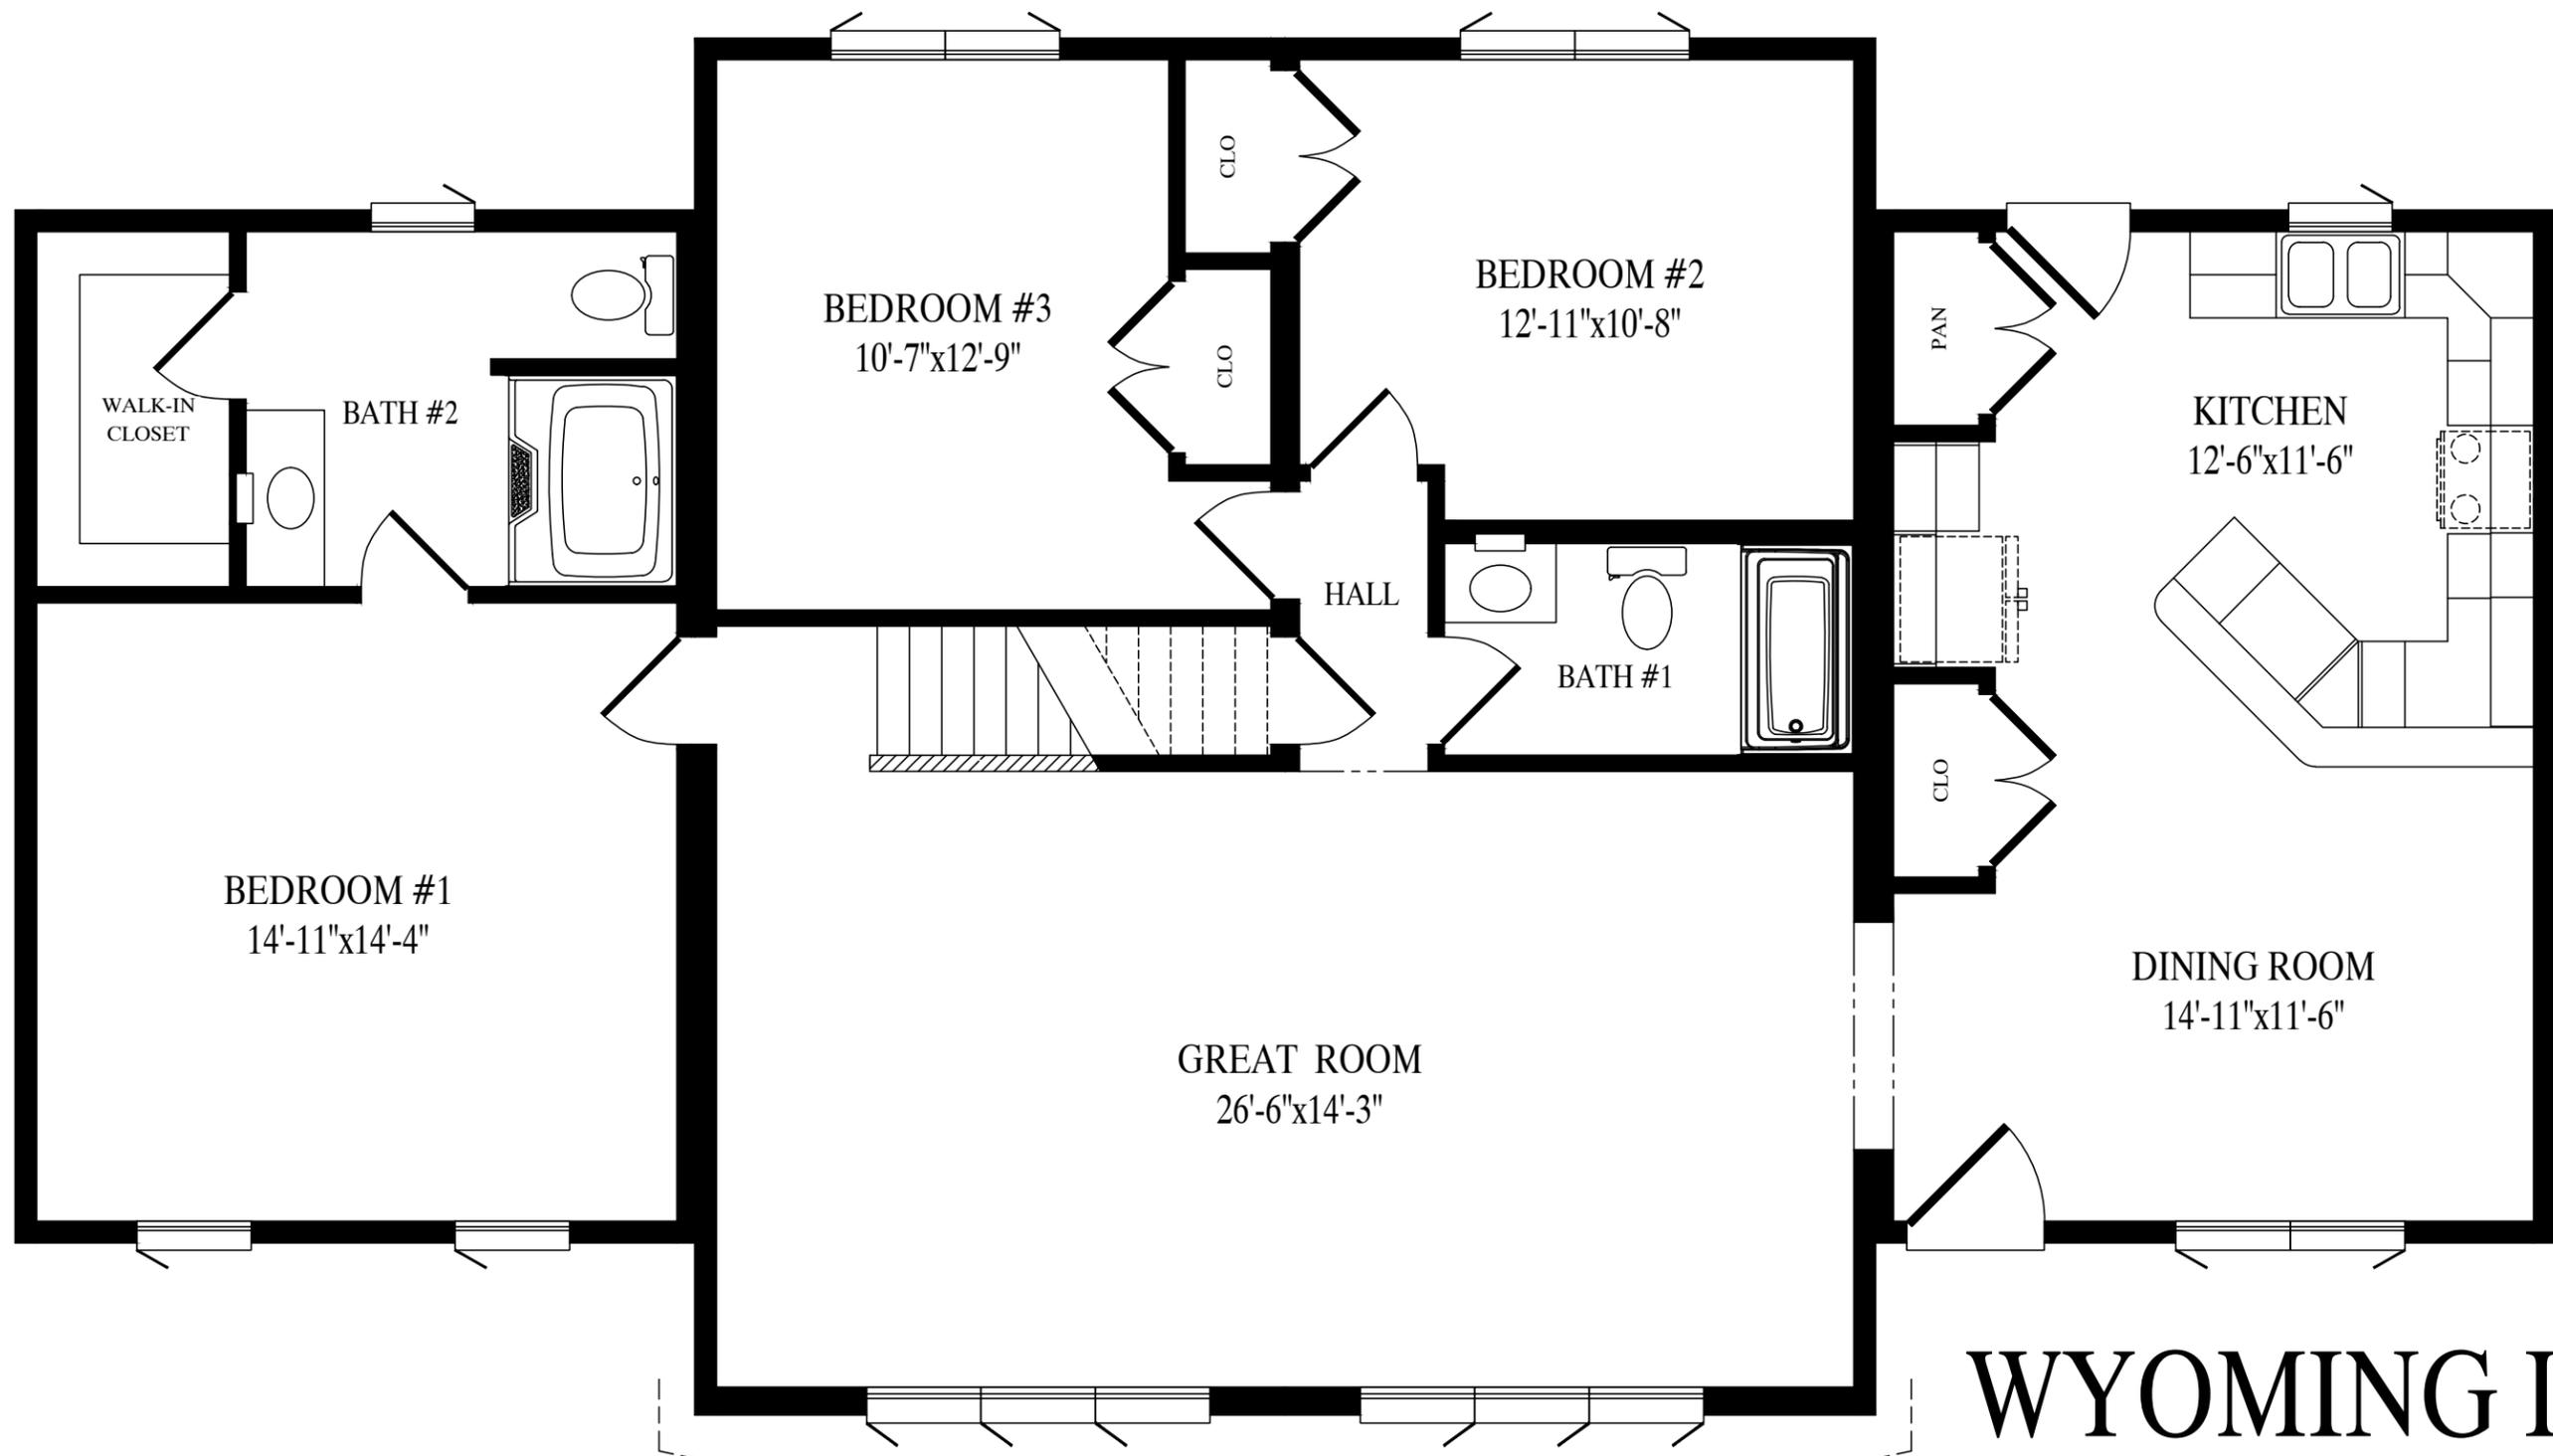

WYOMING II

32' x 59'-2" Cape
1640 sq. ft. first floor

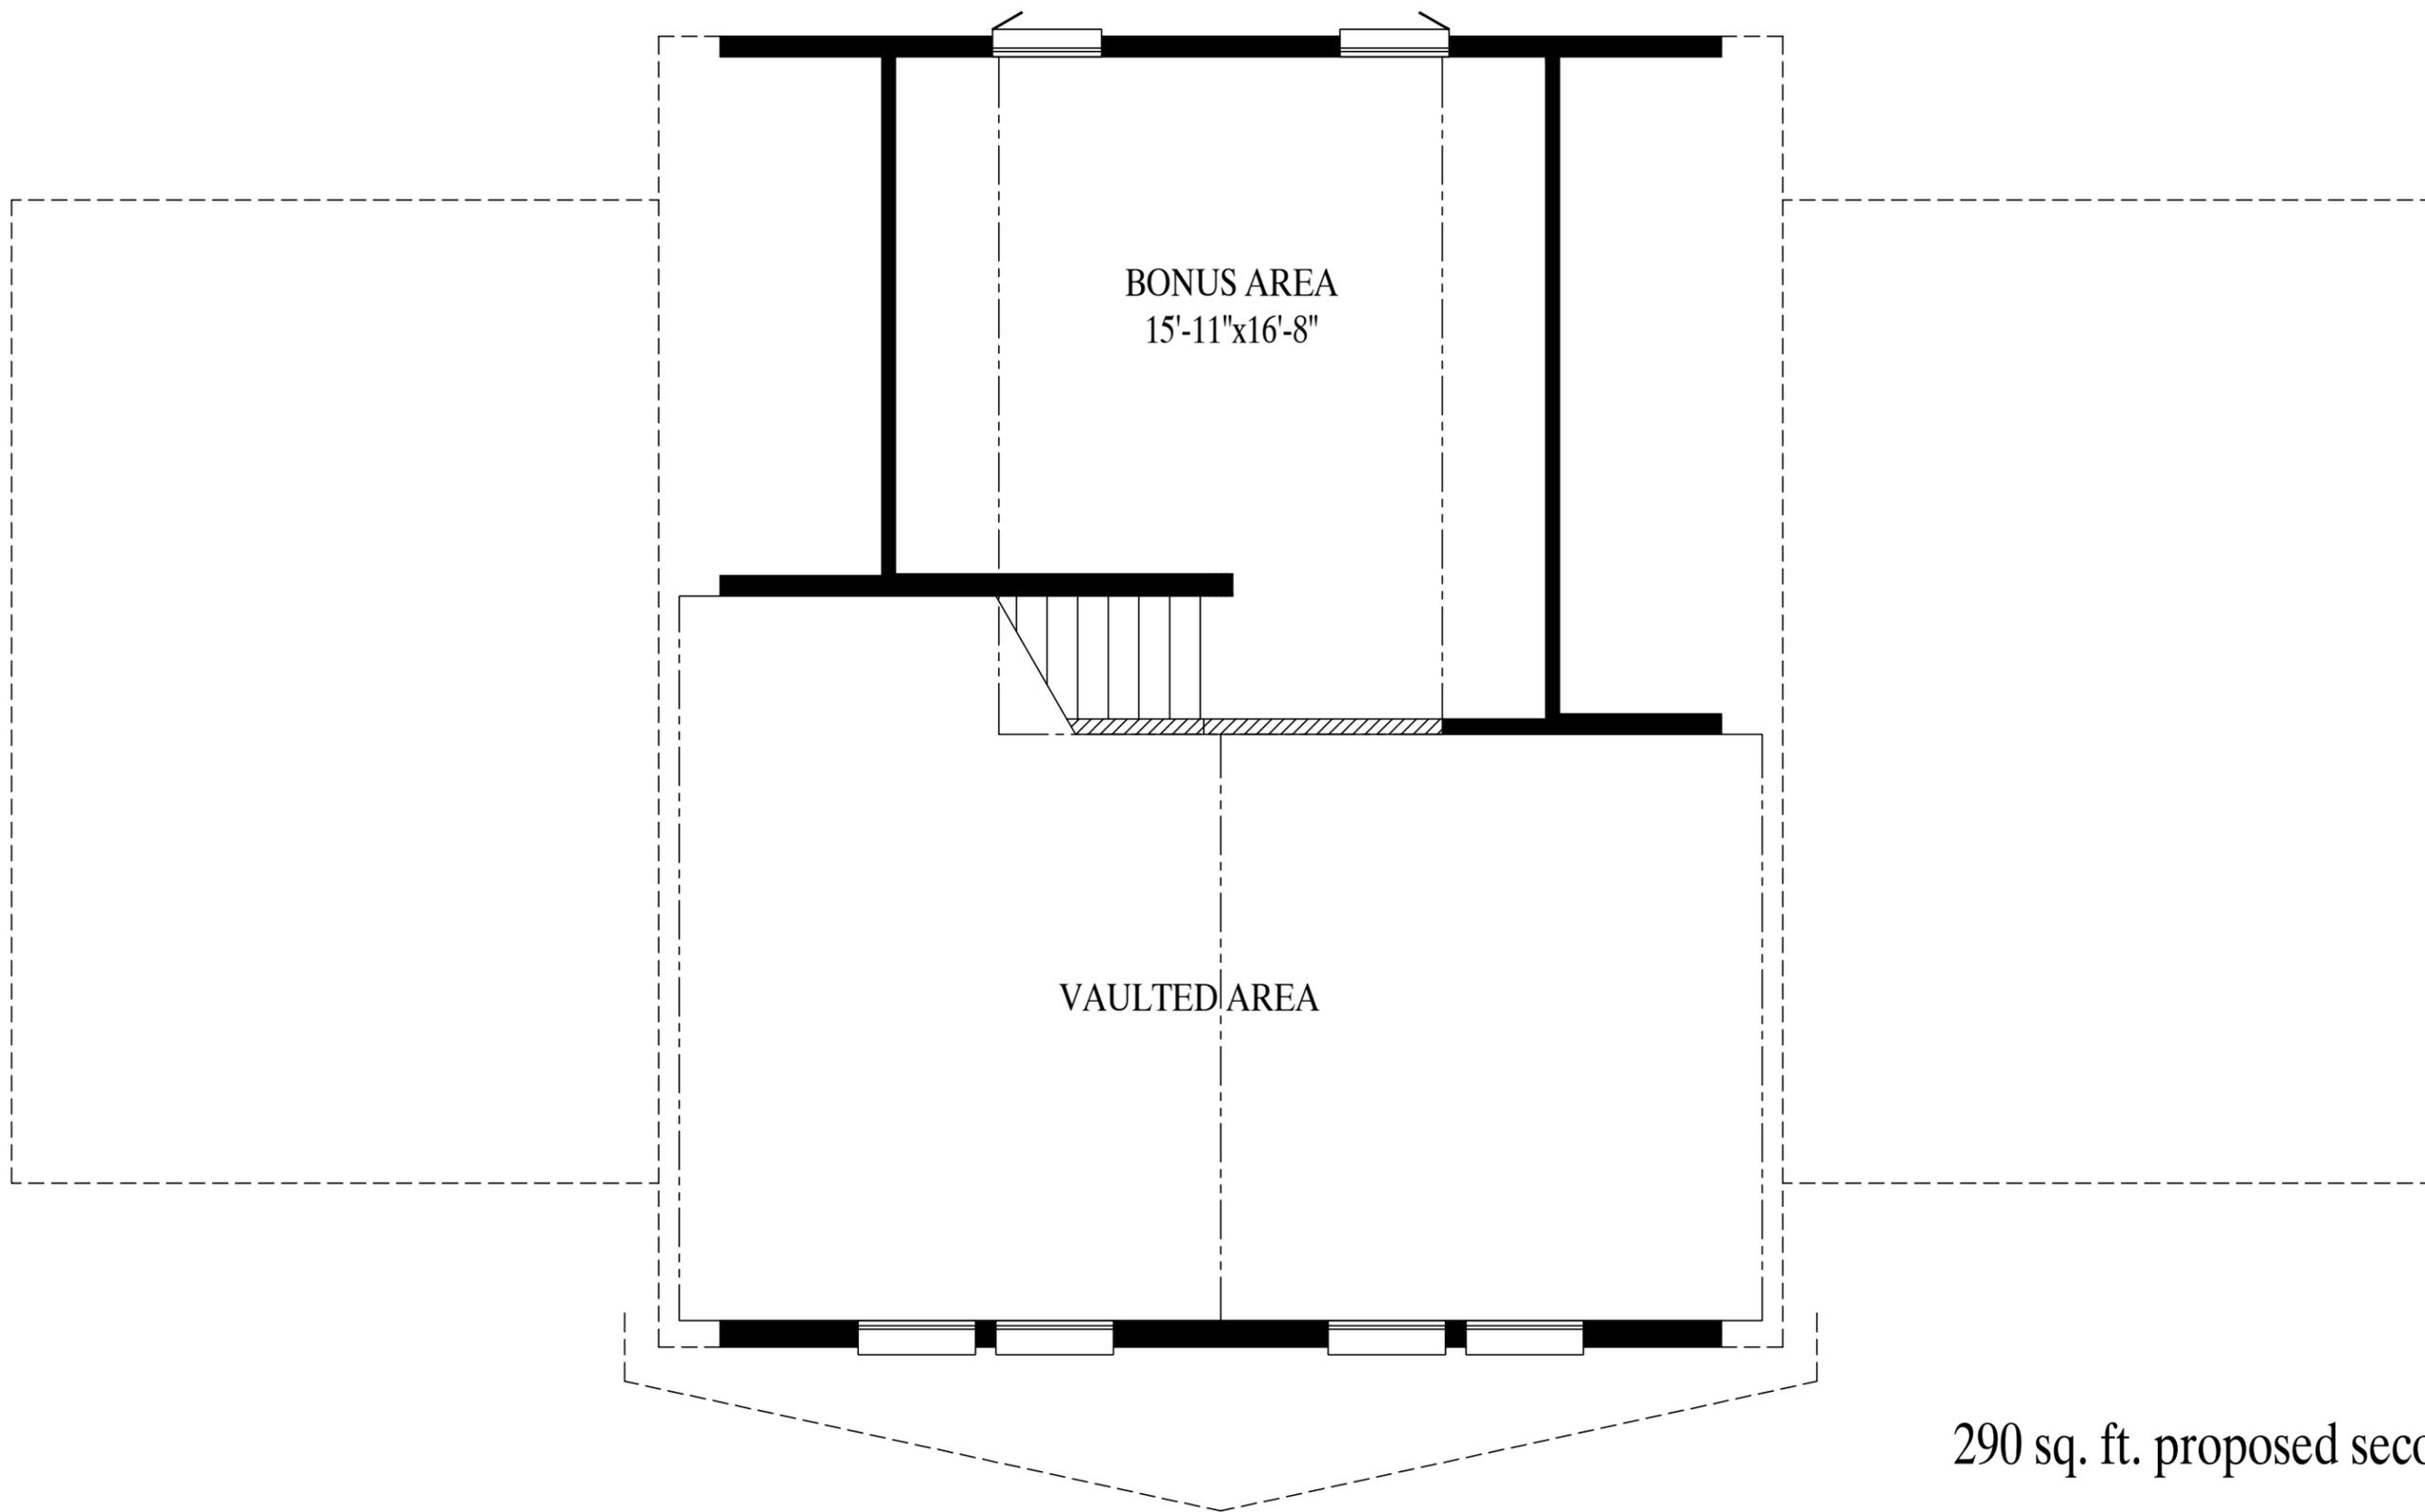

290 sq. ft. proposed second floor