

CEILING
8'-0"
FLOOR



OPTIONAL PORCH

OPTIONAL GARAGE

GREGO 10/11/2024 7:33:48 AM

ACTUAL HOUSE MAY VARY FROM ELEVATION—ACCESS TO GRADE ON—SITE BY OTHERS

BUILDER	PBS CAPE	CUSTOMER	BAR HARBOR
CITY	COUNTY	COUNTY	STATE
WIND SPEED	???	MPH	VULT
ORDER NO.	SNOW LOAD	???	???
ORDER #	SERIAL #	FILE NO.	BAR HARBOR— RENDERED
			SQ. FT. 1759


2853—CAPE
FRONT ELEVATION




Professional Building Systems
200 Custom Ave.
Middleburg, PA 17642
(888) 553-1414
WWW.PBSMODULAR.COM



DATE:	00/00/00	STATUS:	STAT
DRAWN BY:	INIT		

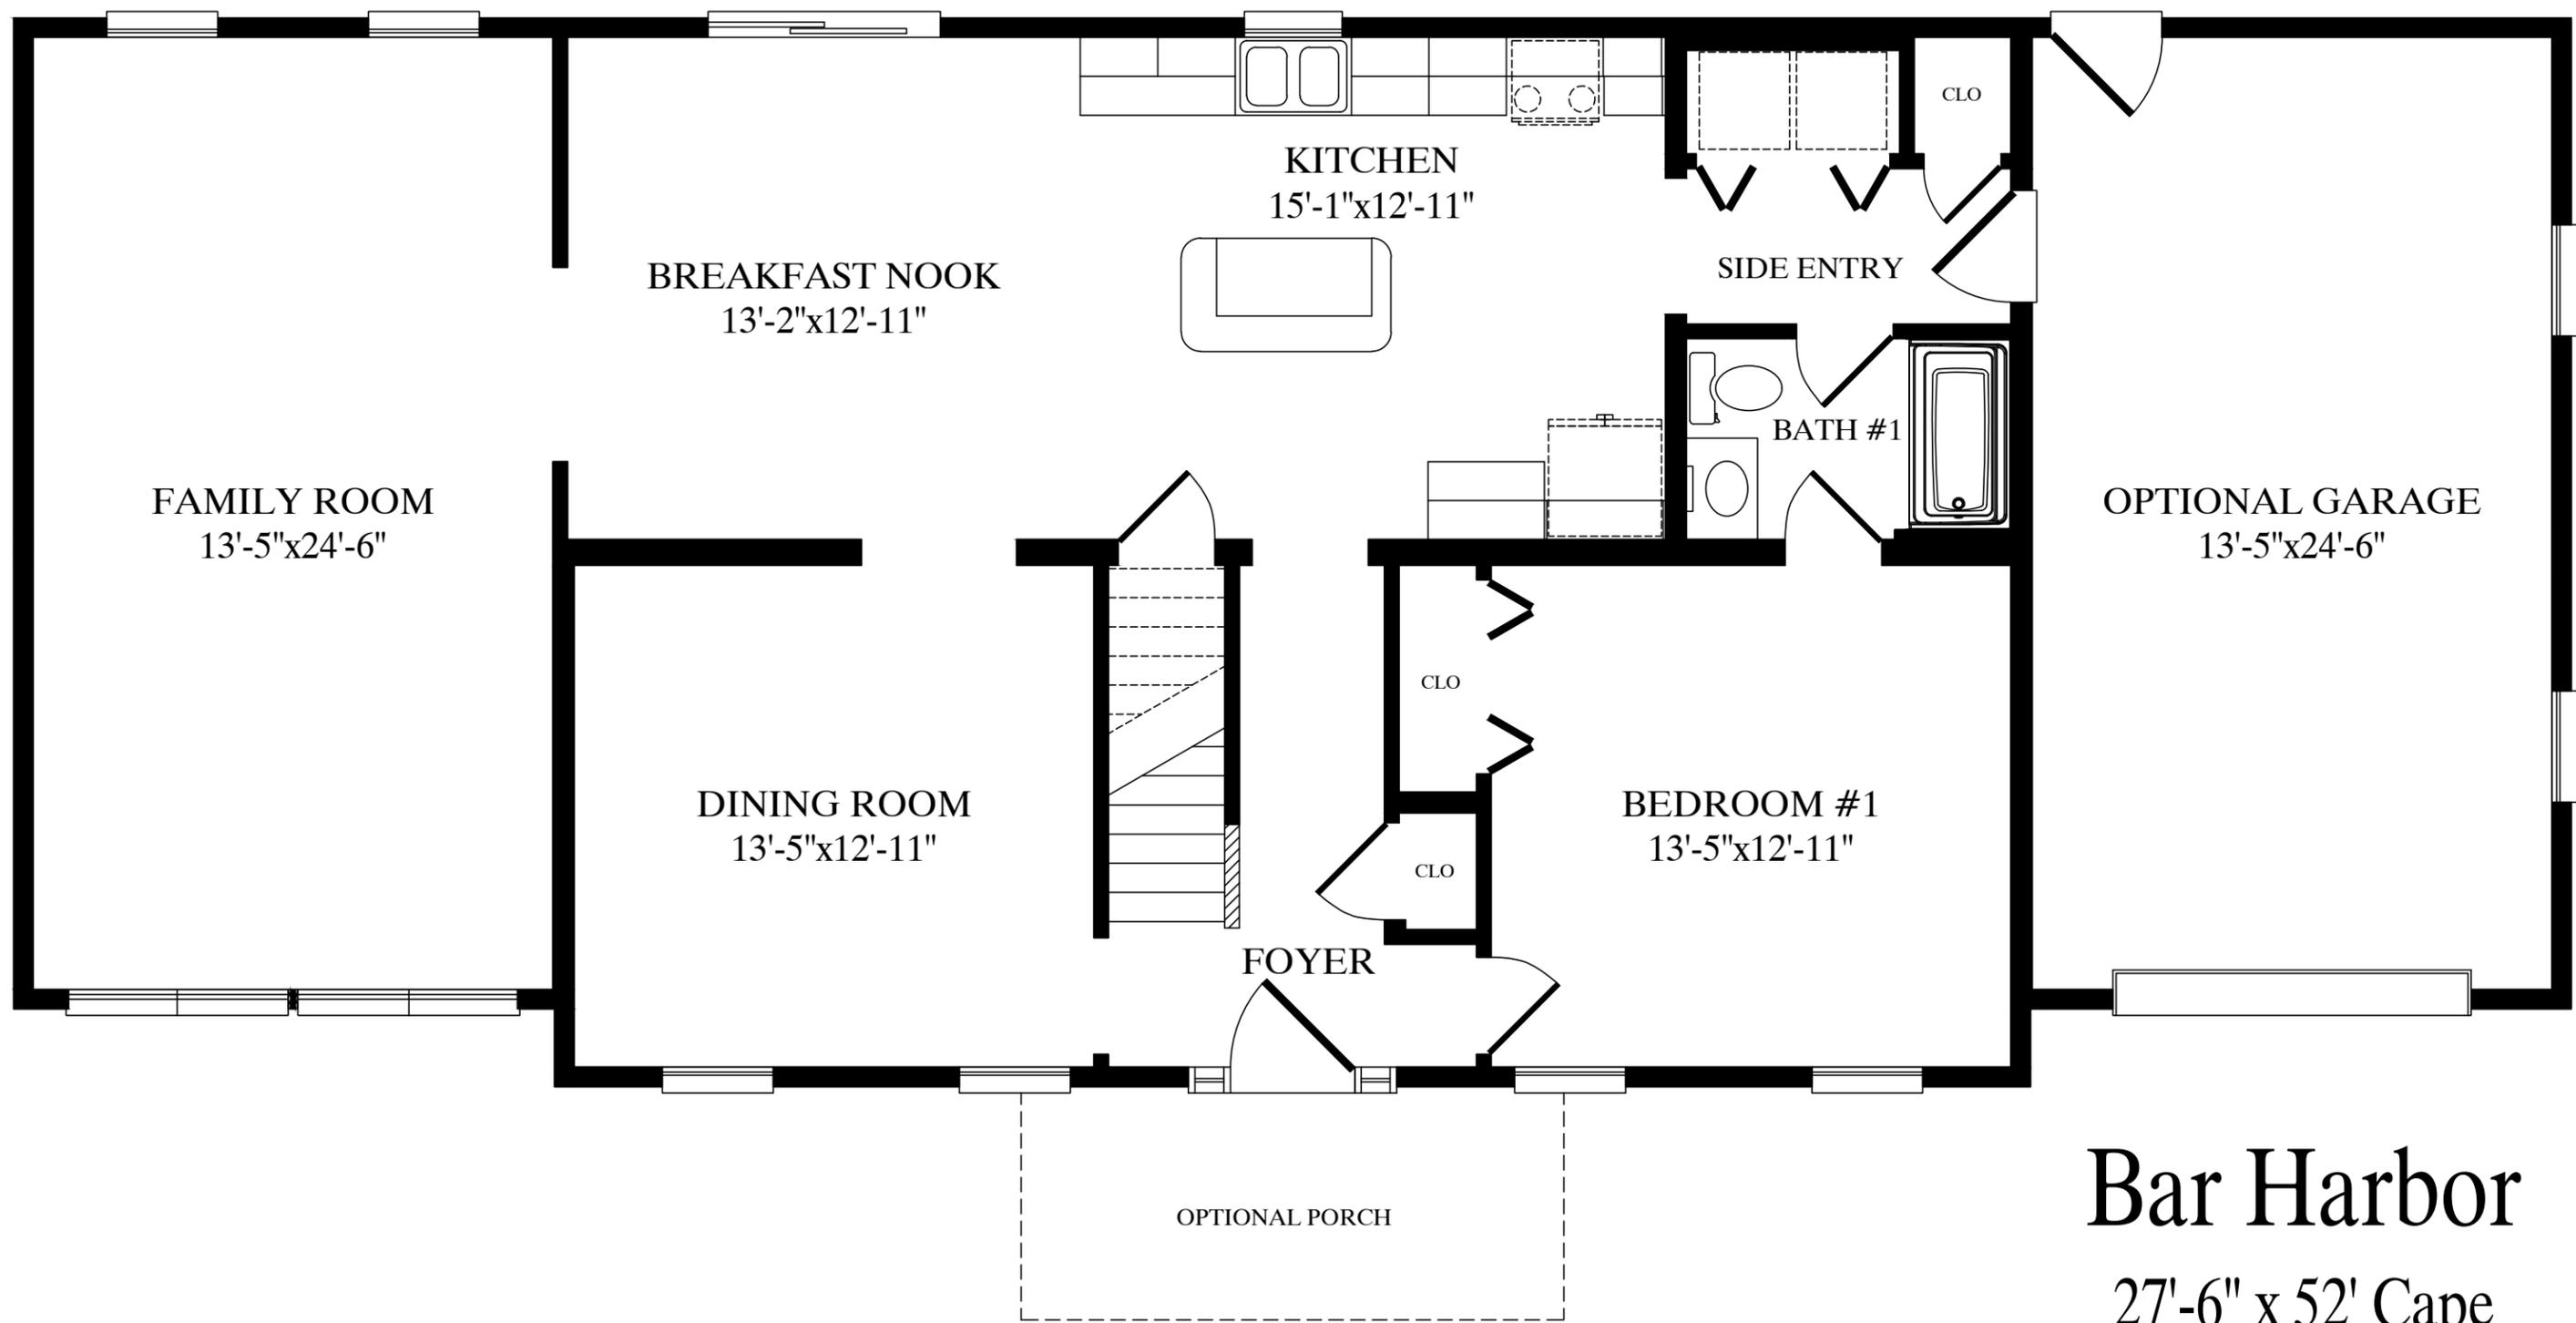

Bar Harbor
27'-6" x 52' Cape
1402 sq. ft. first floor
1759 sq. ft. w/garage option

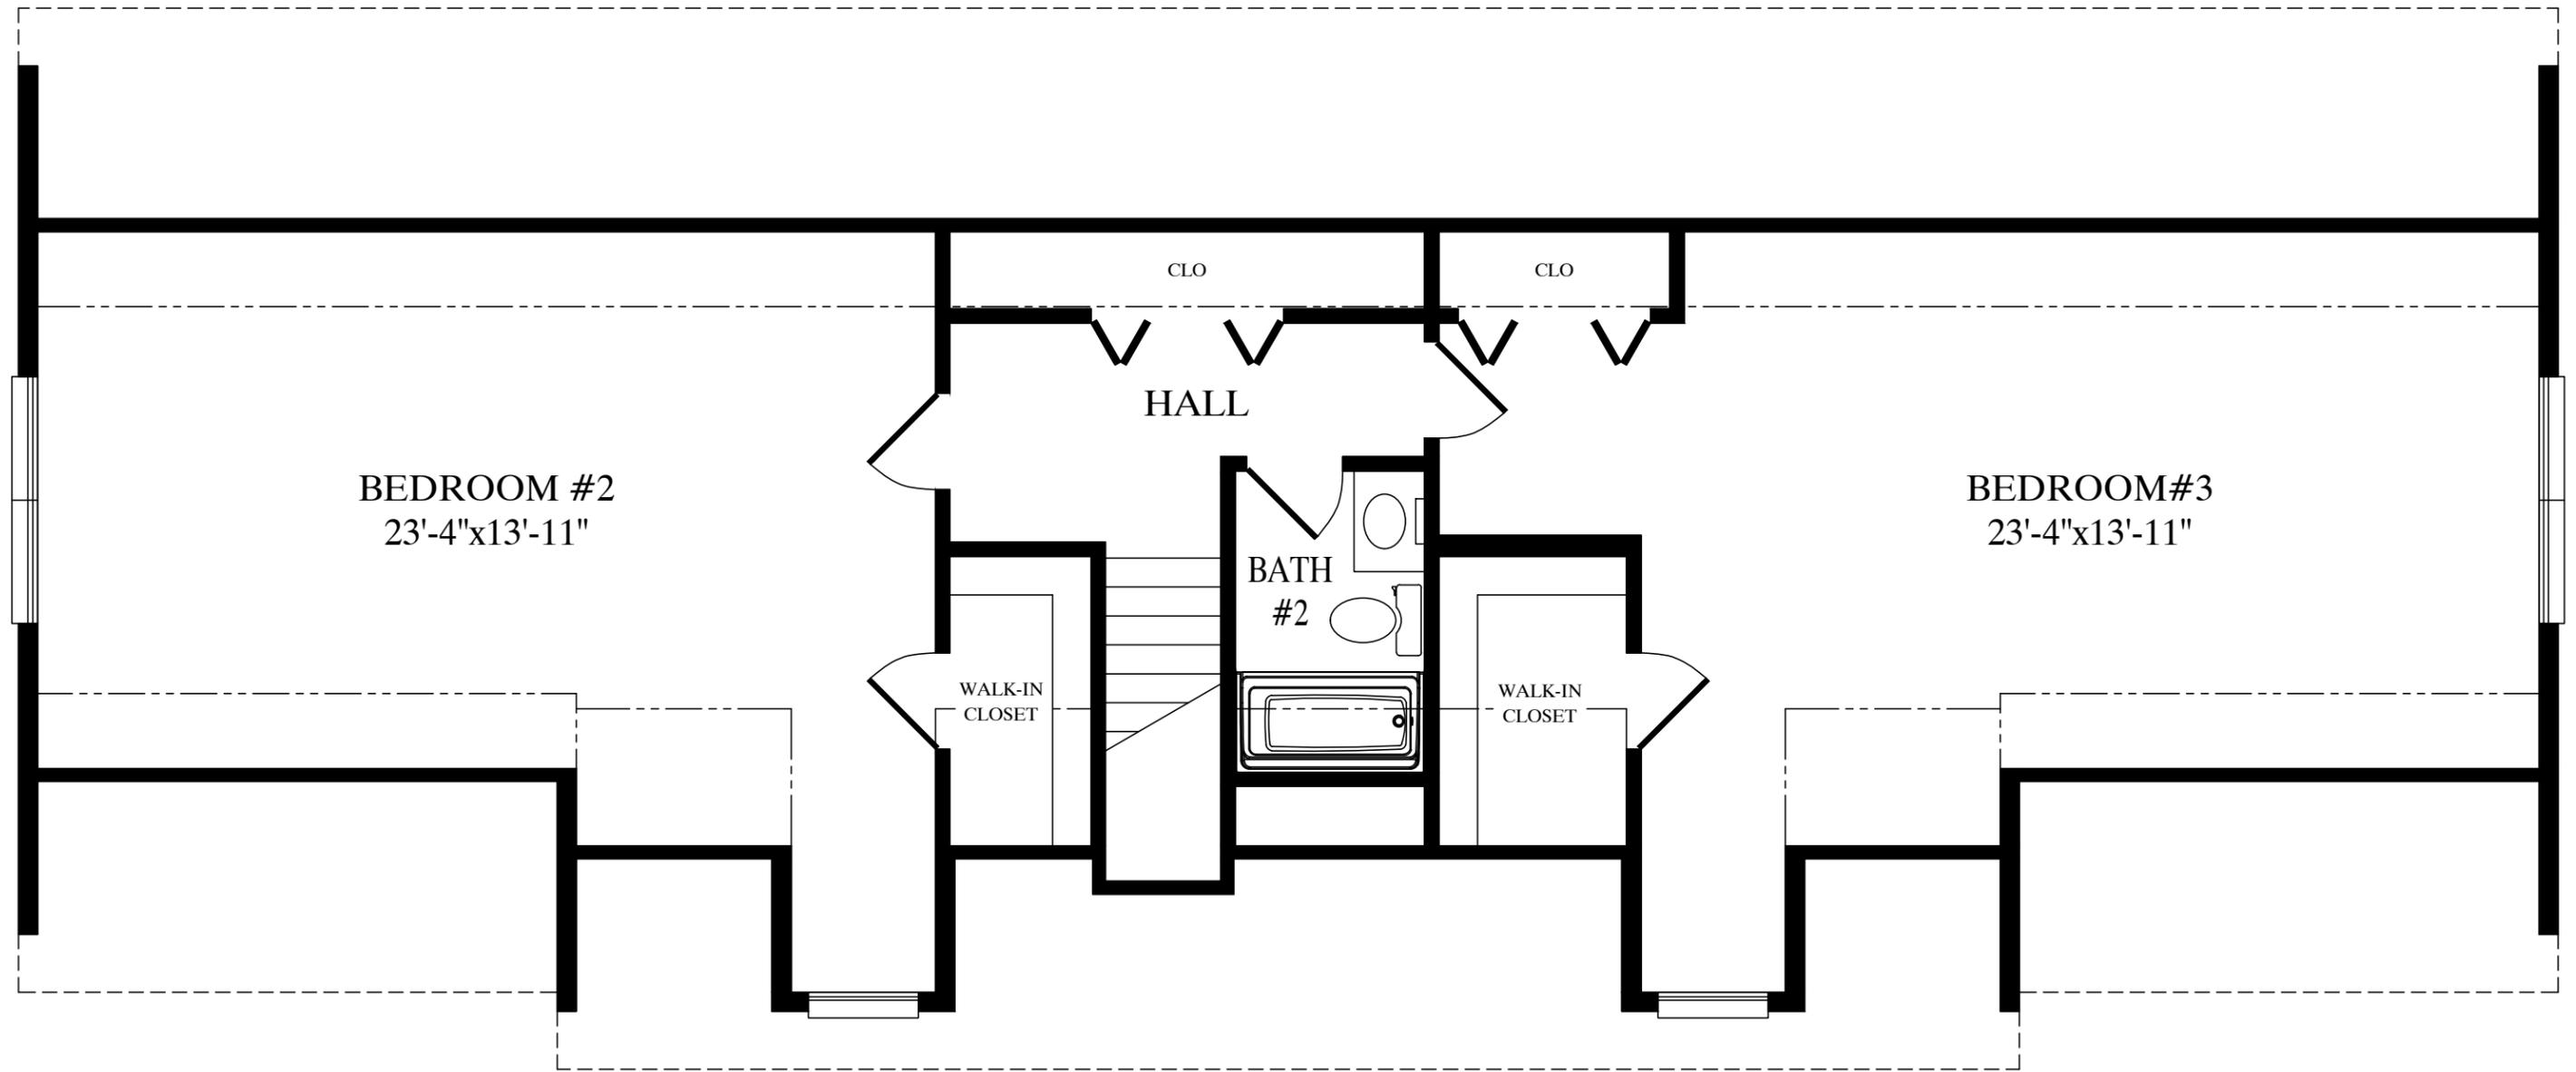

BEDROOM #2
23'-4"x13'-11"

BEDROOM#3
23'-4"x13'-11"

CLO

CLO

HALL

BATH
#2

WALK-IN
CLOSET

WALK-IN
CLOSET

875 sq. ft. proposed second floor
1079 sq. ft. w/garage option