
 


CEILING

FLOOR

EMILYH 7/27/2026 4:07:36 PM

PAGE: 2.1	DATE:	DRAWN BY:	STATUS:	 Professional Building Systems 72 East Market Street Middletown, PA 17042 (800) 551-4141 WWW.PBSMODULAR.COM 
	00/00/00	INIT	STAT	
2850-RANCH FRONT ELEVATION				BUILDER PBS - RANCH CUSTOMER BRIAR RIDGE
CITY COUNTY STATE			WIND SPEED SNOW LOAD SQ. FT.	
CITY COUNTY STATE				
ORDER NO. SERIAL NO. FILE NO.				
ORDER # SERIAL # BRIAR RIDGE RENDERED				

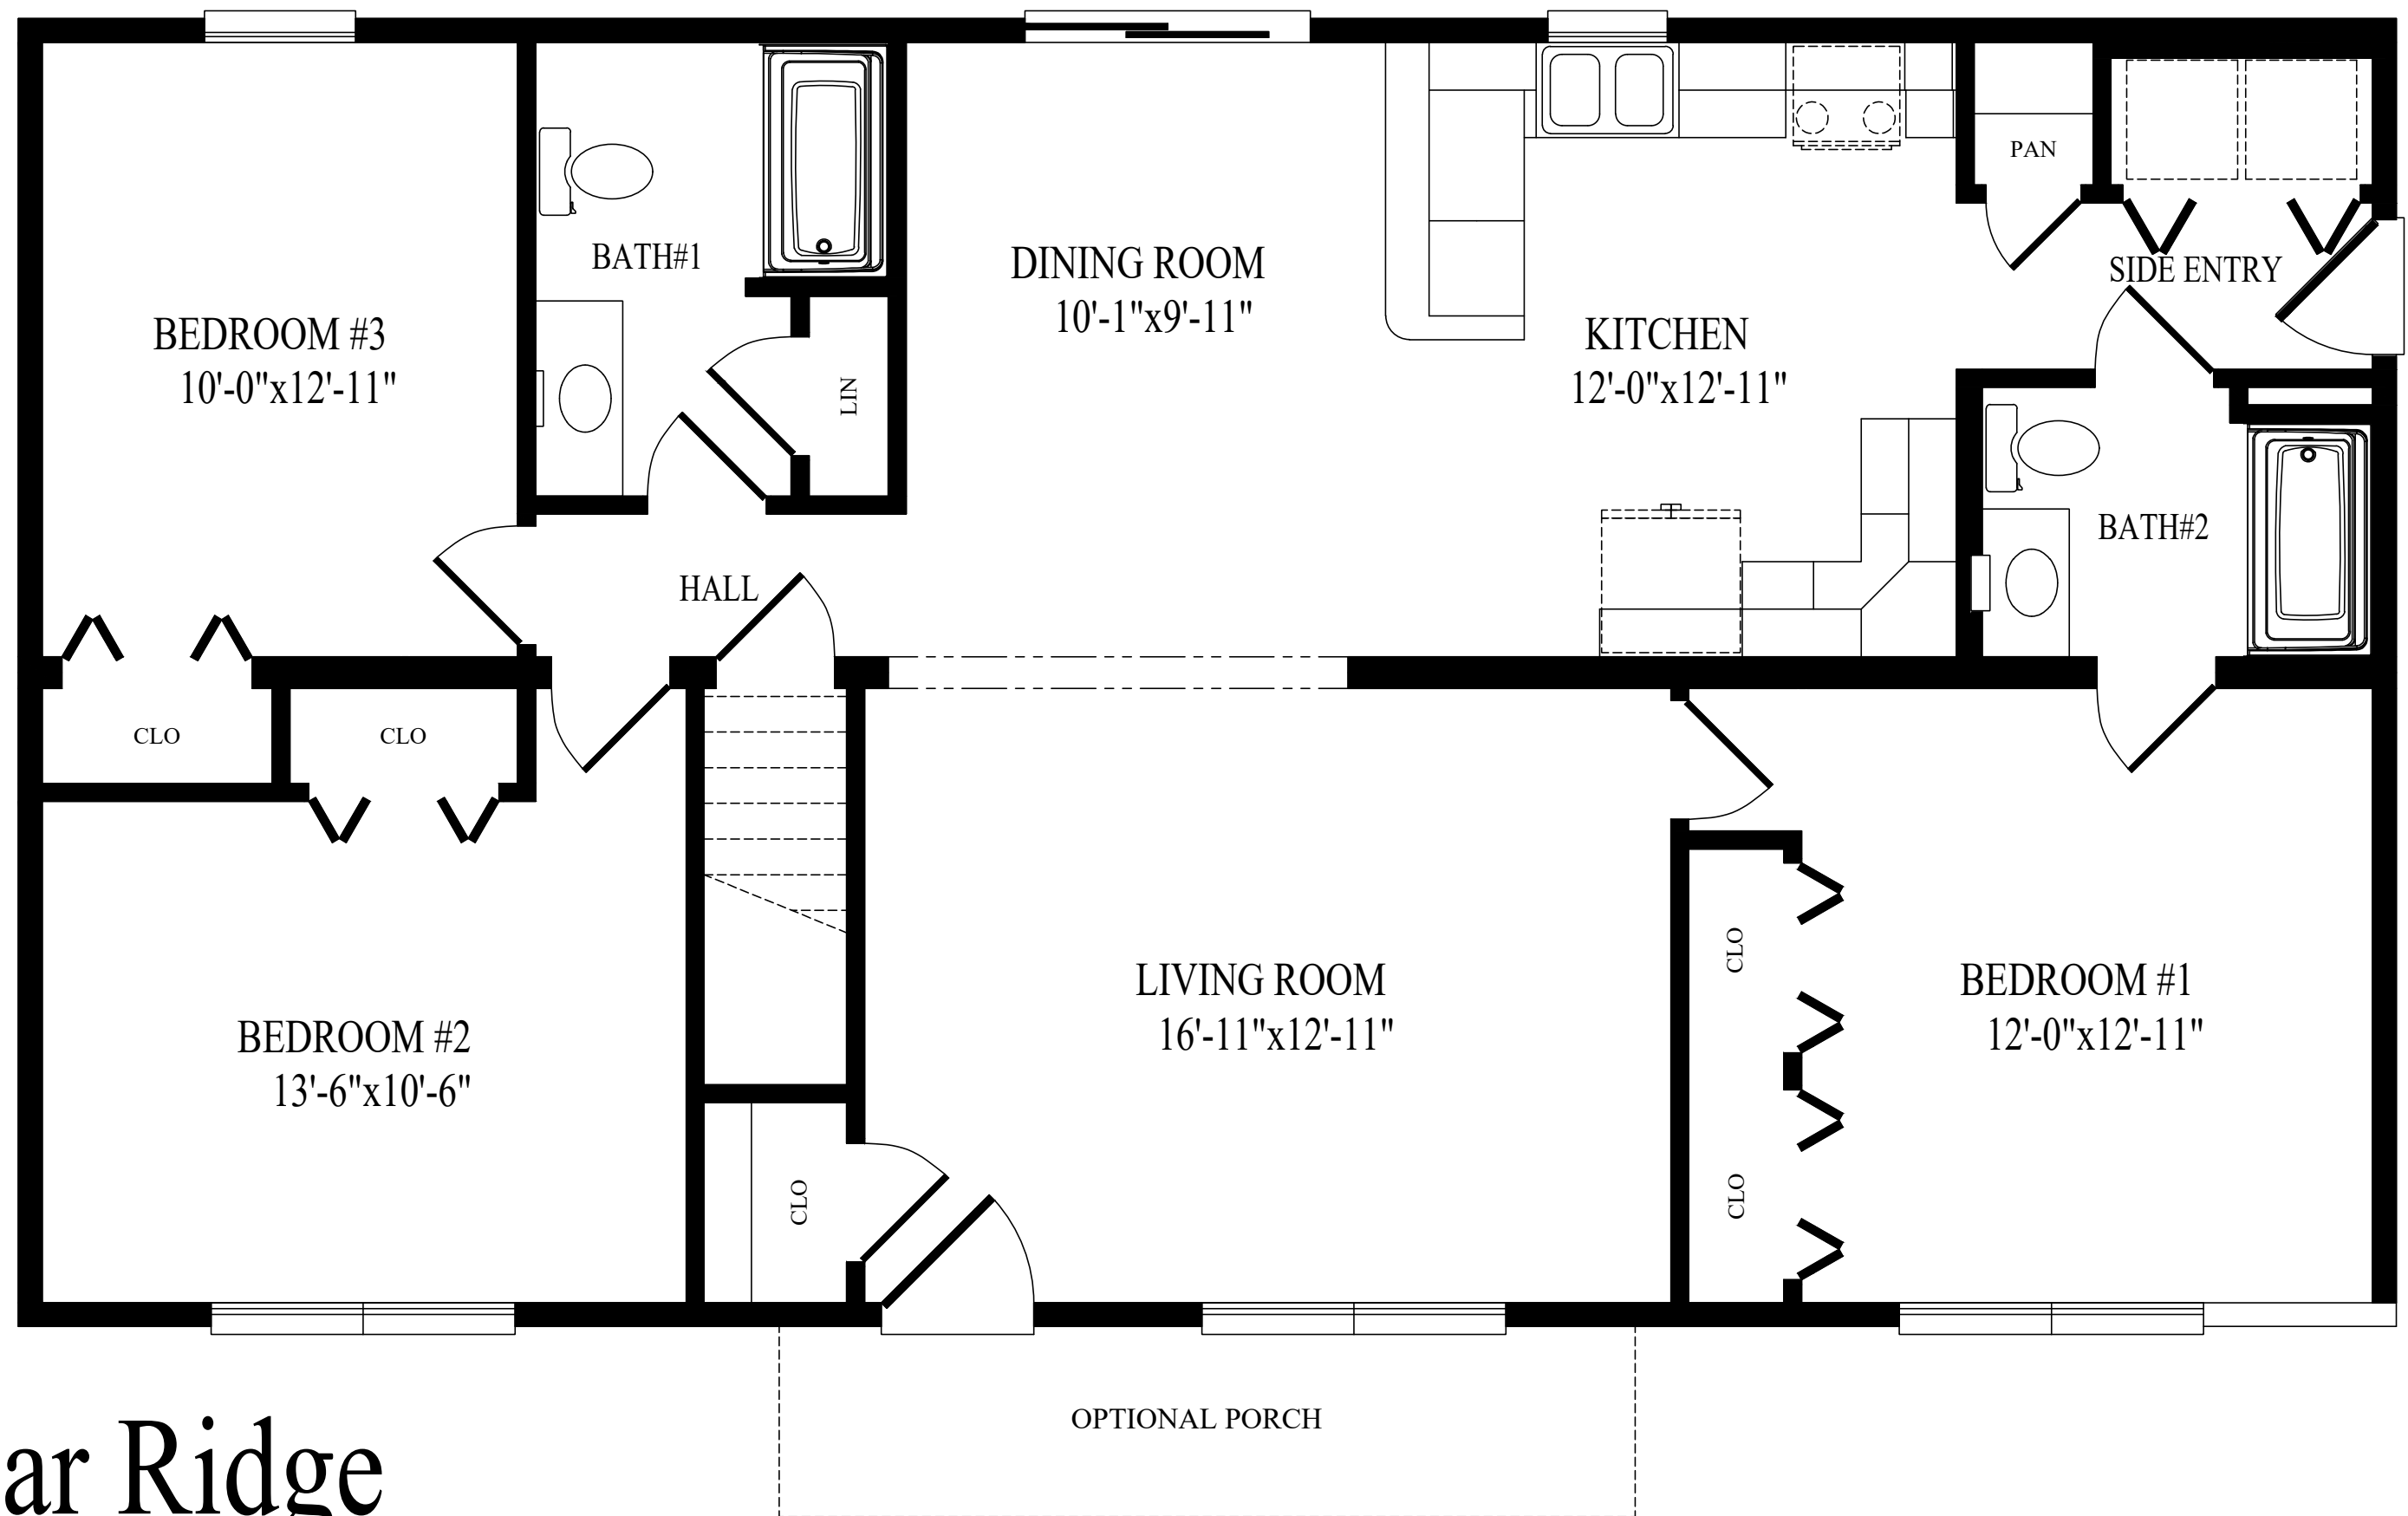

Briar Ridge

27'-6" x 50' Ranch

1375 sq. ft.