

CEILING  
8'-0"  
FLOOR



ON-SITE STOOP

CEILING  
FLOOR

DATE: 00/00/00  
DRAWN BY: INIT  
STATUS: STAT

2856 - CAPE  
FRONT ELEVATION

BUILDER	PBS CAPE	CUSTOMER	CAMERON III
CITY	CITY	COUNTY	STATE
WIND SPEED	???	MPH	VULT
ORDER NO.	SNOW LOAD	???	???
ORDER #	SERIAL #	FILE NO.	CAMERON III RENDERED (003)




Professional Building Systems  
72 East Market Street  
Middleburg, PA 17042  
(888) 553-1414  
WWW.PBSMODULAR.COM



ACTUAL HOUSE MAY VARY FROM ELEVATION-ACCESS TO GRADE ON-SITE BY OTHERS


GREGO 11/6/2024 8:36:26 AM

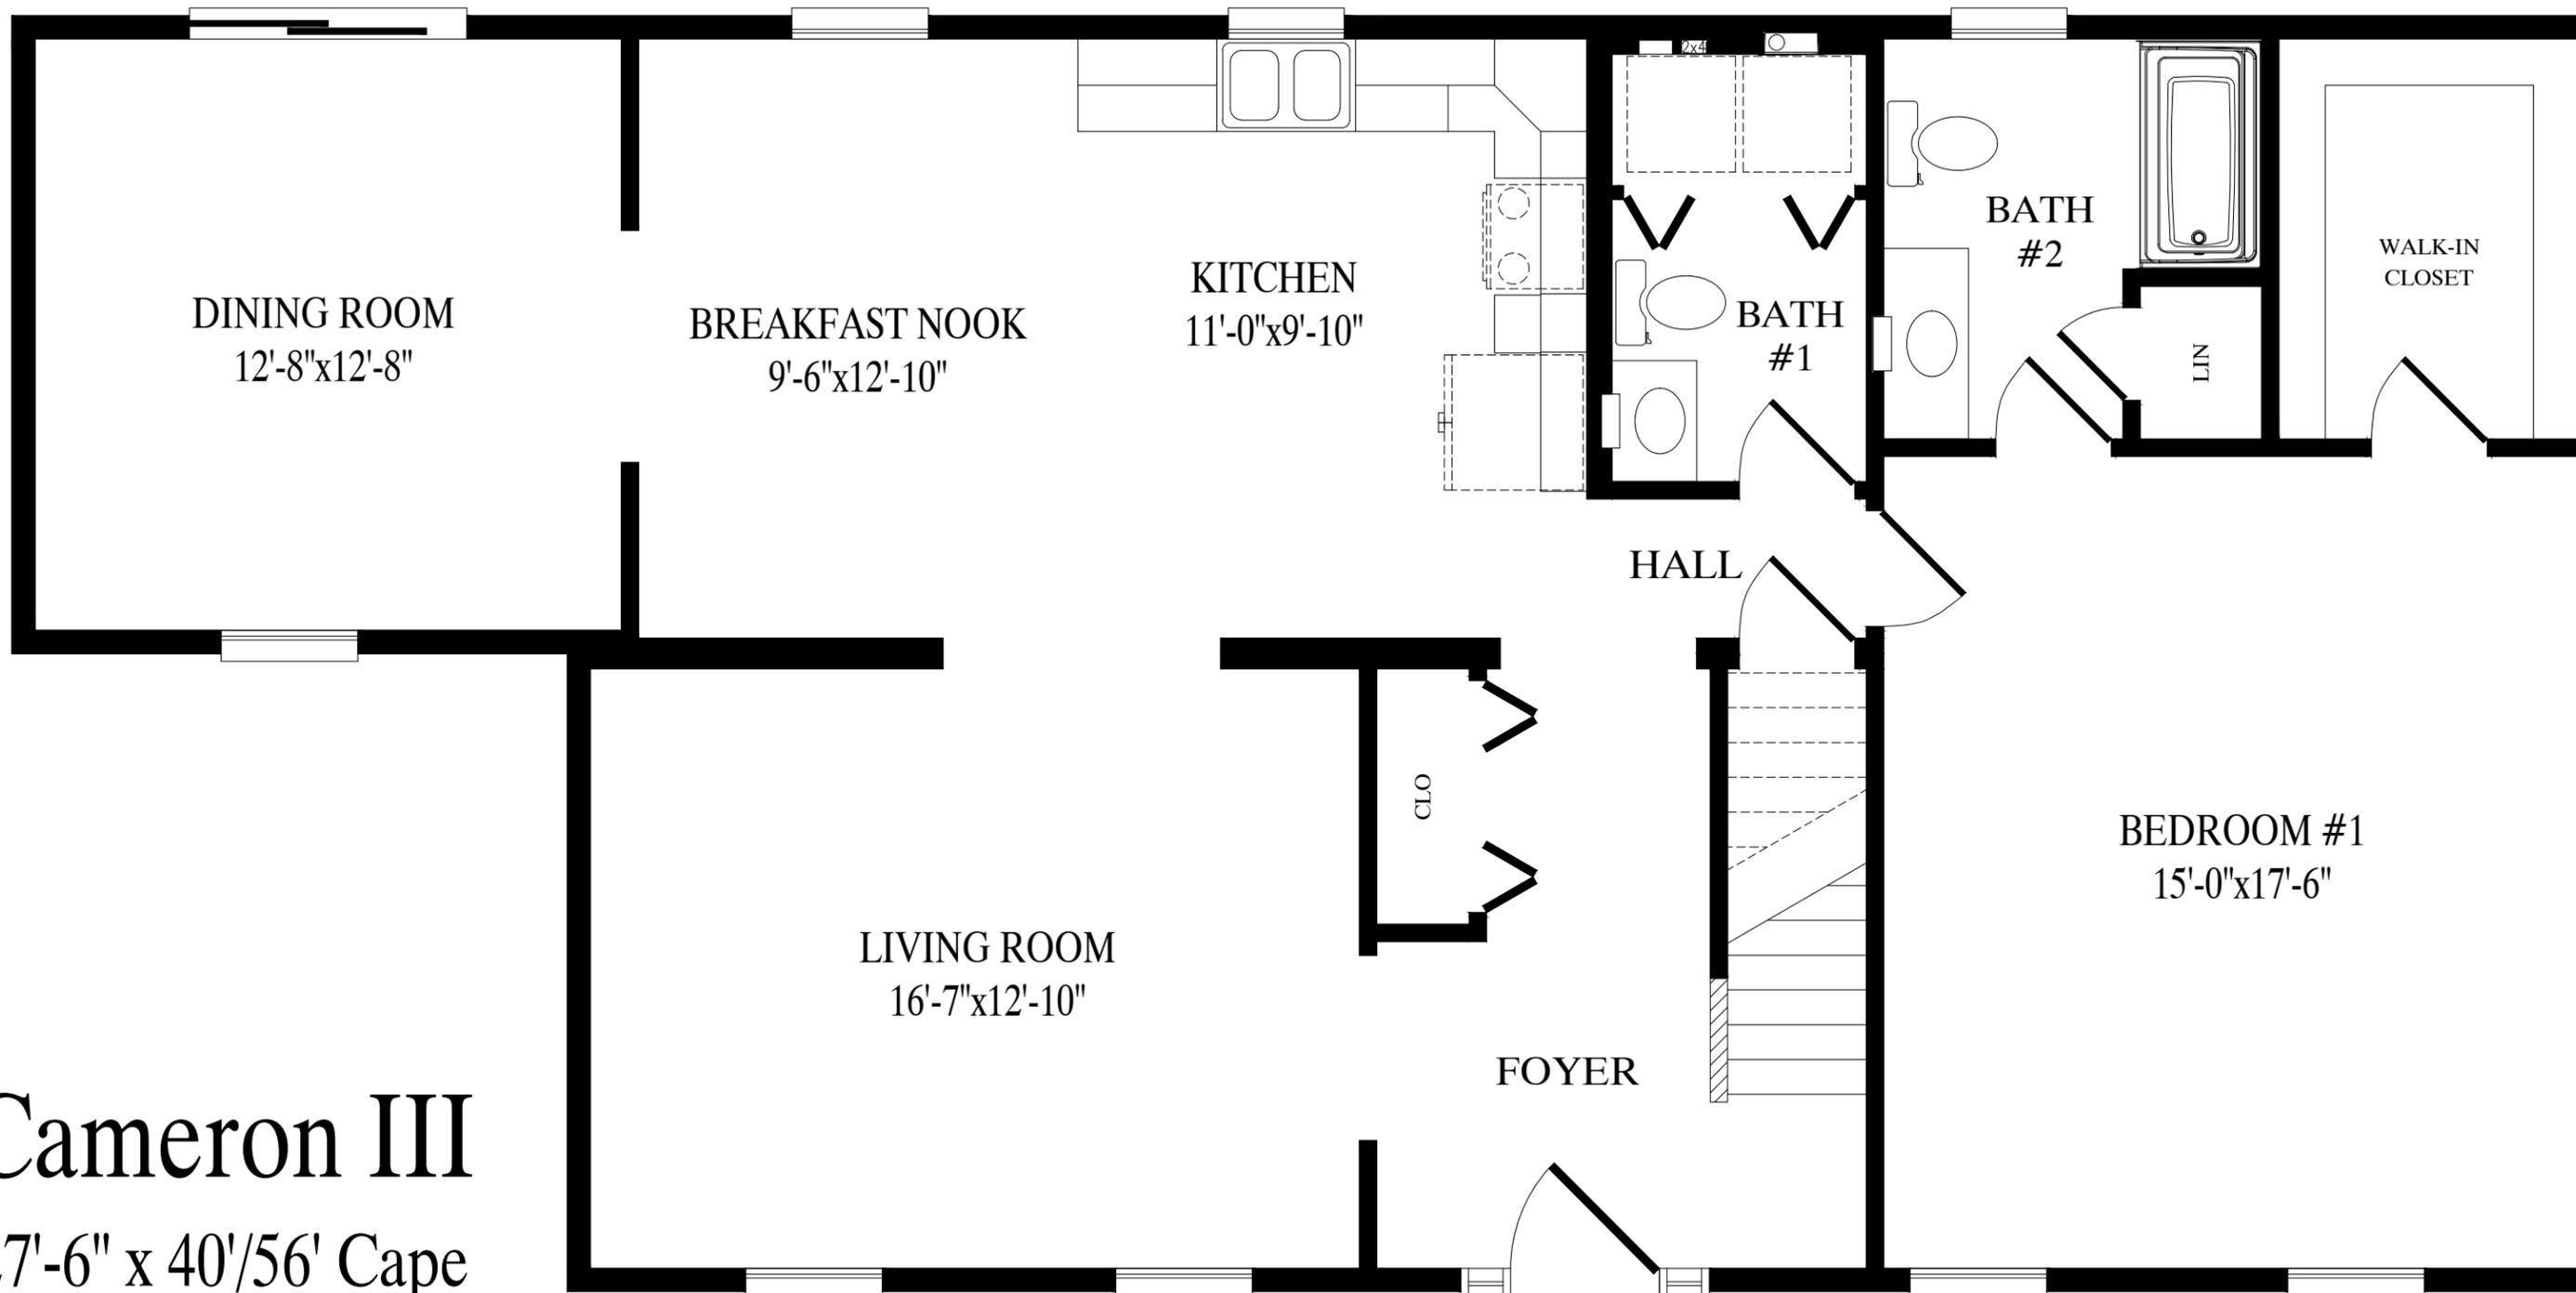

# Cameron III

27'-6" x 40'/56' Cape

1375 sq. ft. first floor

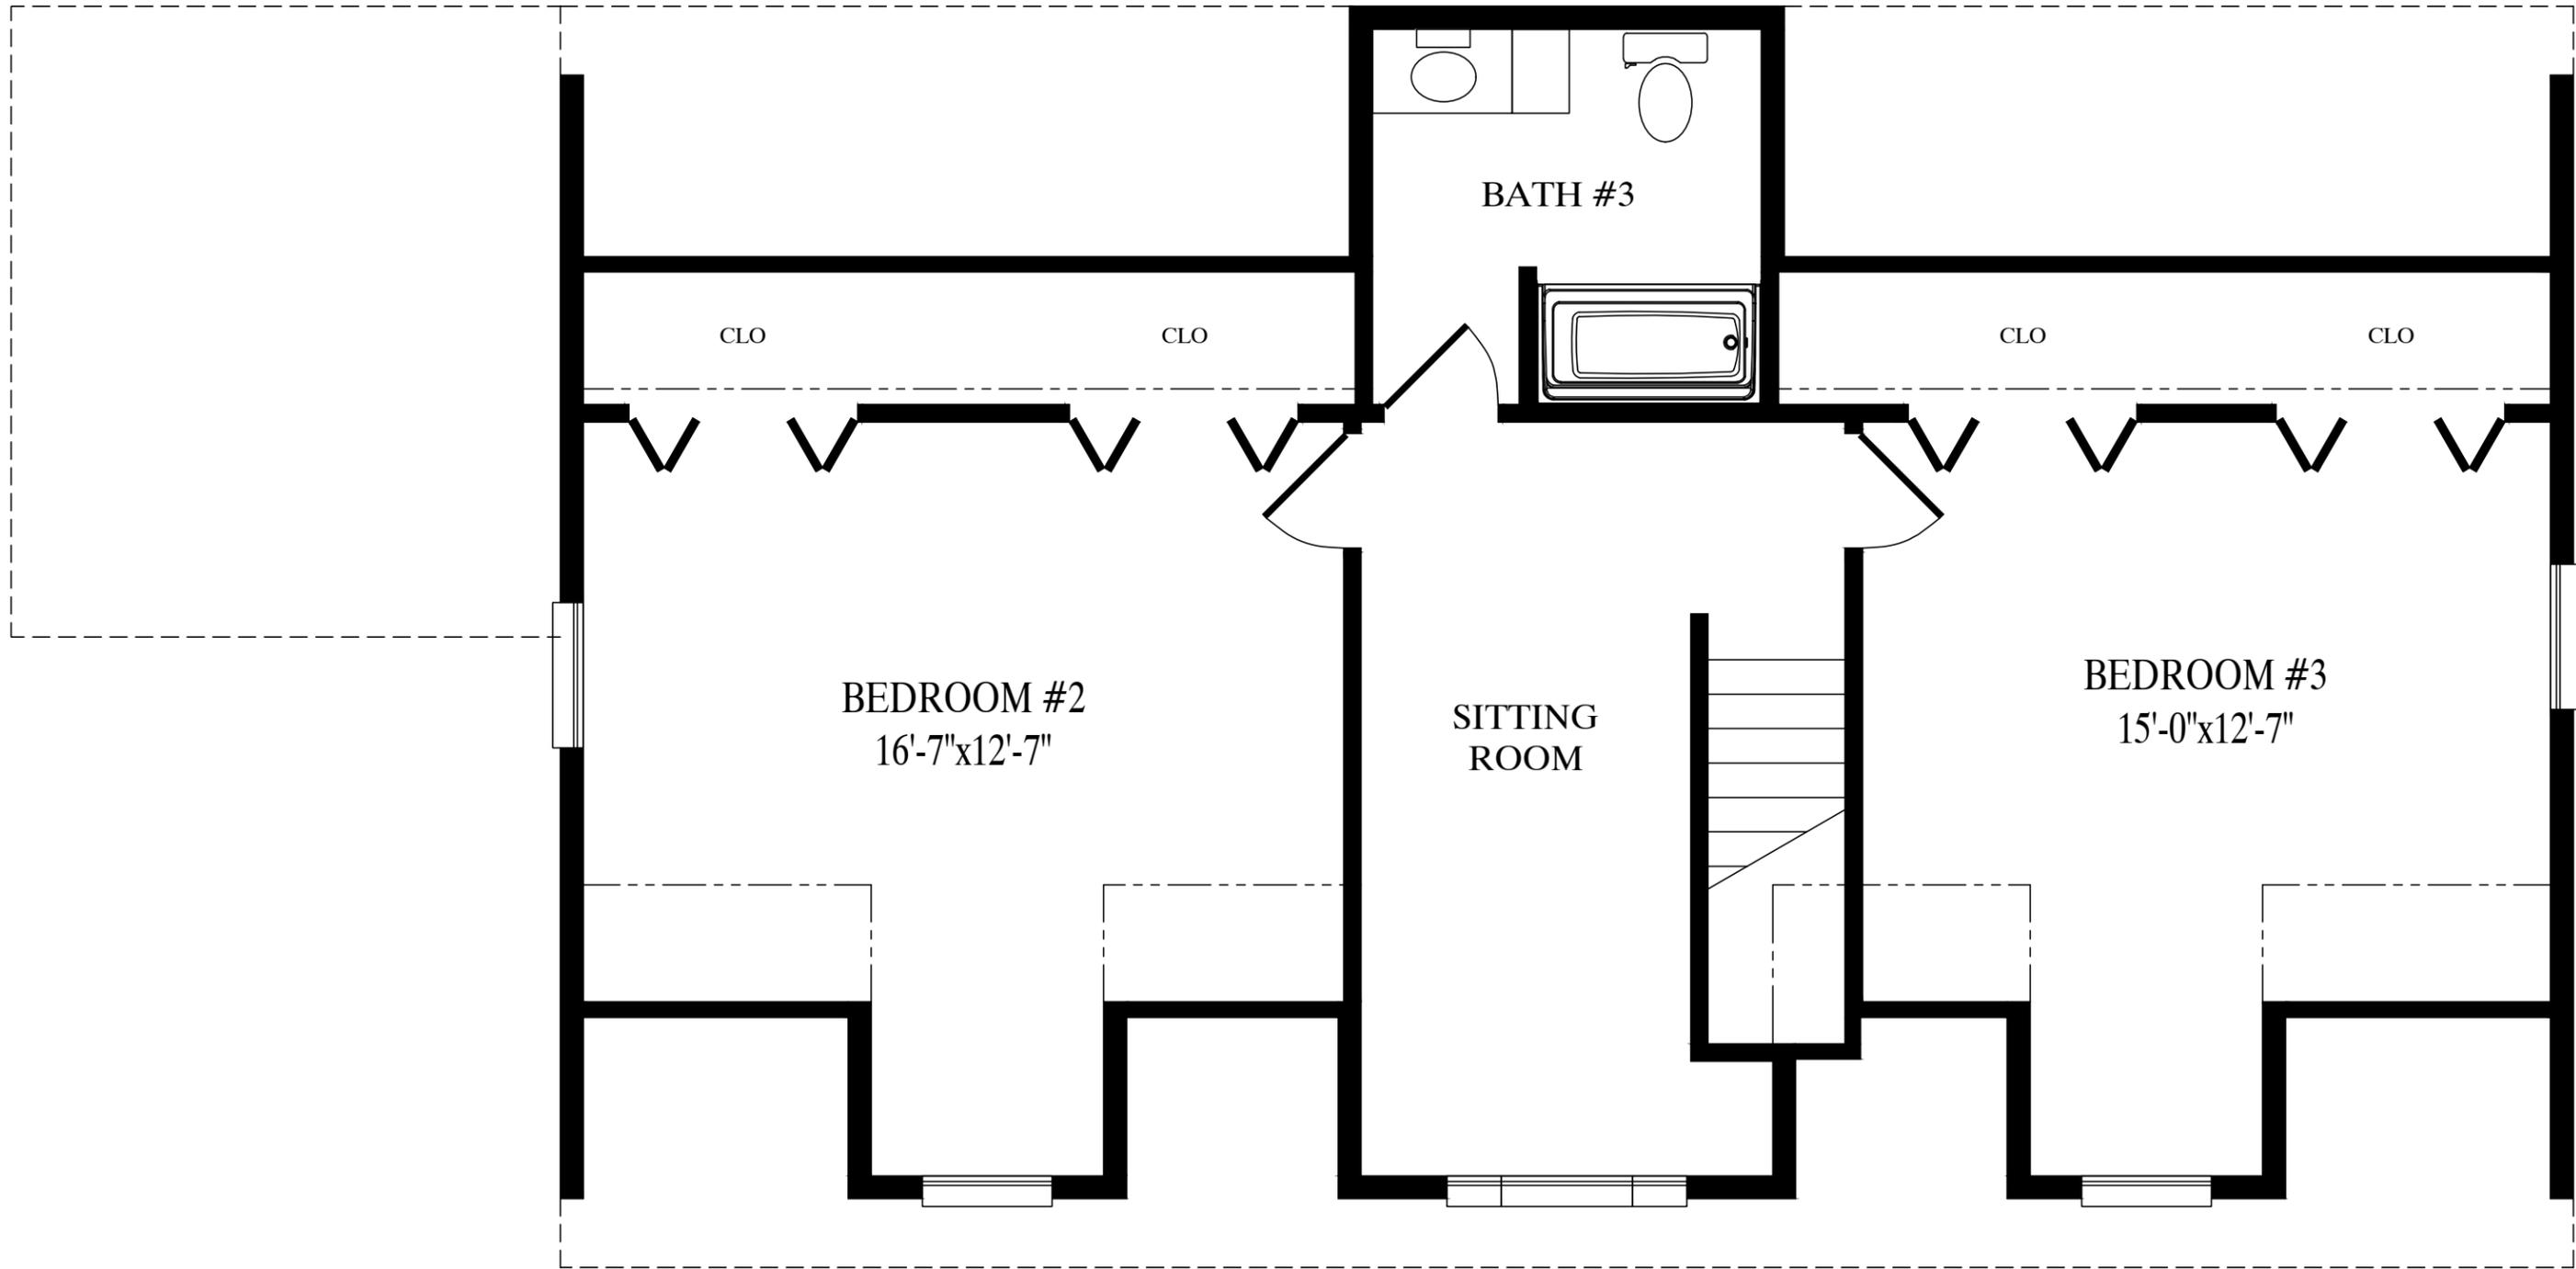

871 sq. ft. proposed second floor