



OPTIONAL PORCH

OPTIONAL GARAGE

CEILING  
8'-0"  
FLOOR

CEILING  
FLOOR

JORDANY 10/29/2024 3:32:08 PM

ACTUAL HOUSE MAY VARY FROM ELEVATION—ACCESS TO GRADE ON—SITE BY OTHERS

BUILDER		PBS CAPE		CUSTOMER	
CITY	CITY	COUNTY	COUNTY	STATE	STATE
WIND SPEED ???	MPH	VULT	SNOW LOAD ????	FILE NO.	SQ. FT. 1573
ORDER NO.	SERIAL NO.	SERIAL #	CURRITUK #	CURRITUK	RENDERED

2855—CAPE  
FRONT ELEVATION




Professional Building Systems  
72 East Market Street  
Middleburg, PA 17042  
(888) 553-1414  
WWW.PBSMODULAR.COM



DATE:	00/00/00	STATUS:	STAT
DRAWN BY:	INIT		

PAGE: 2.1

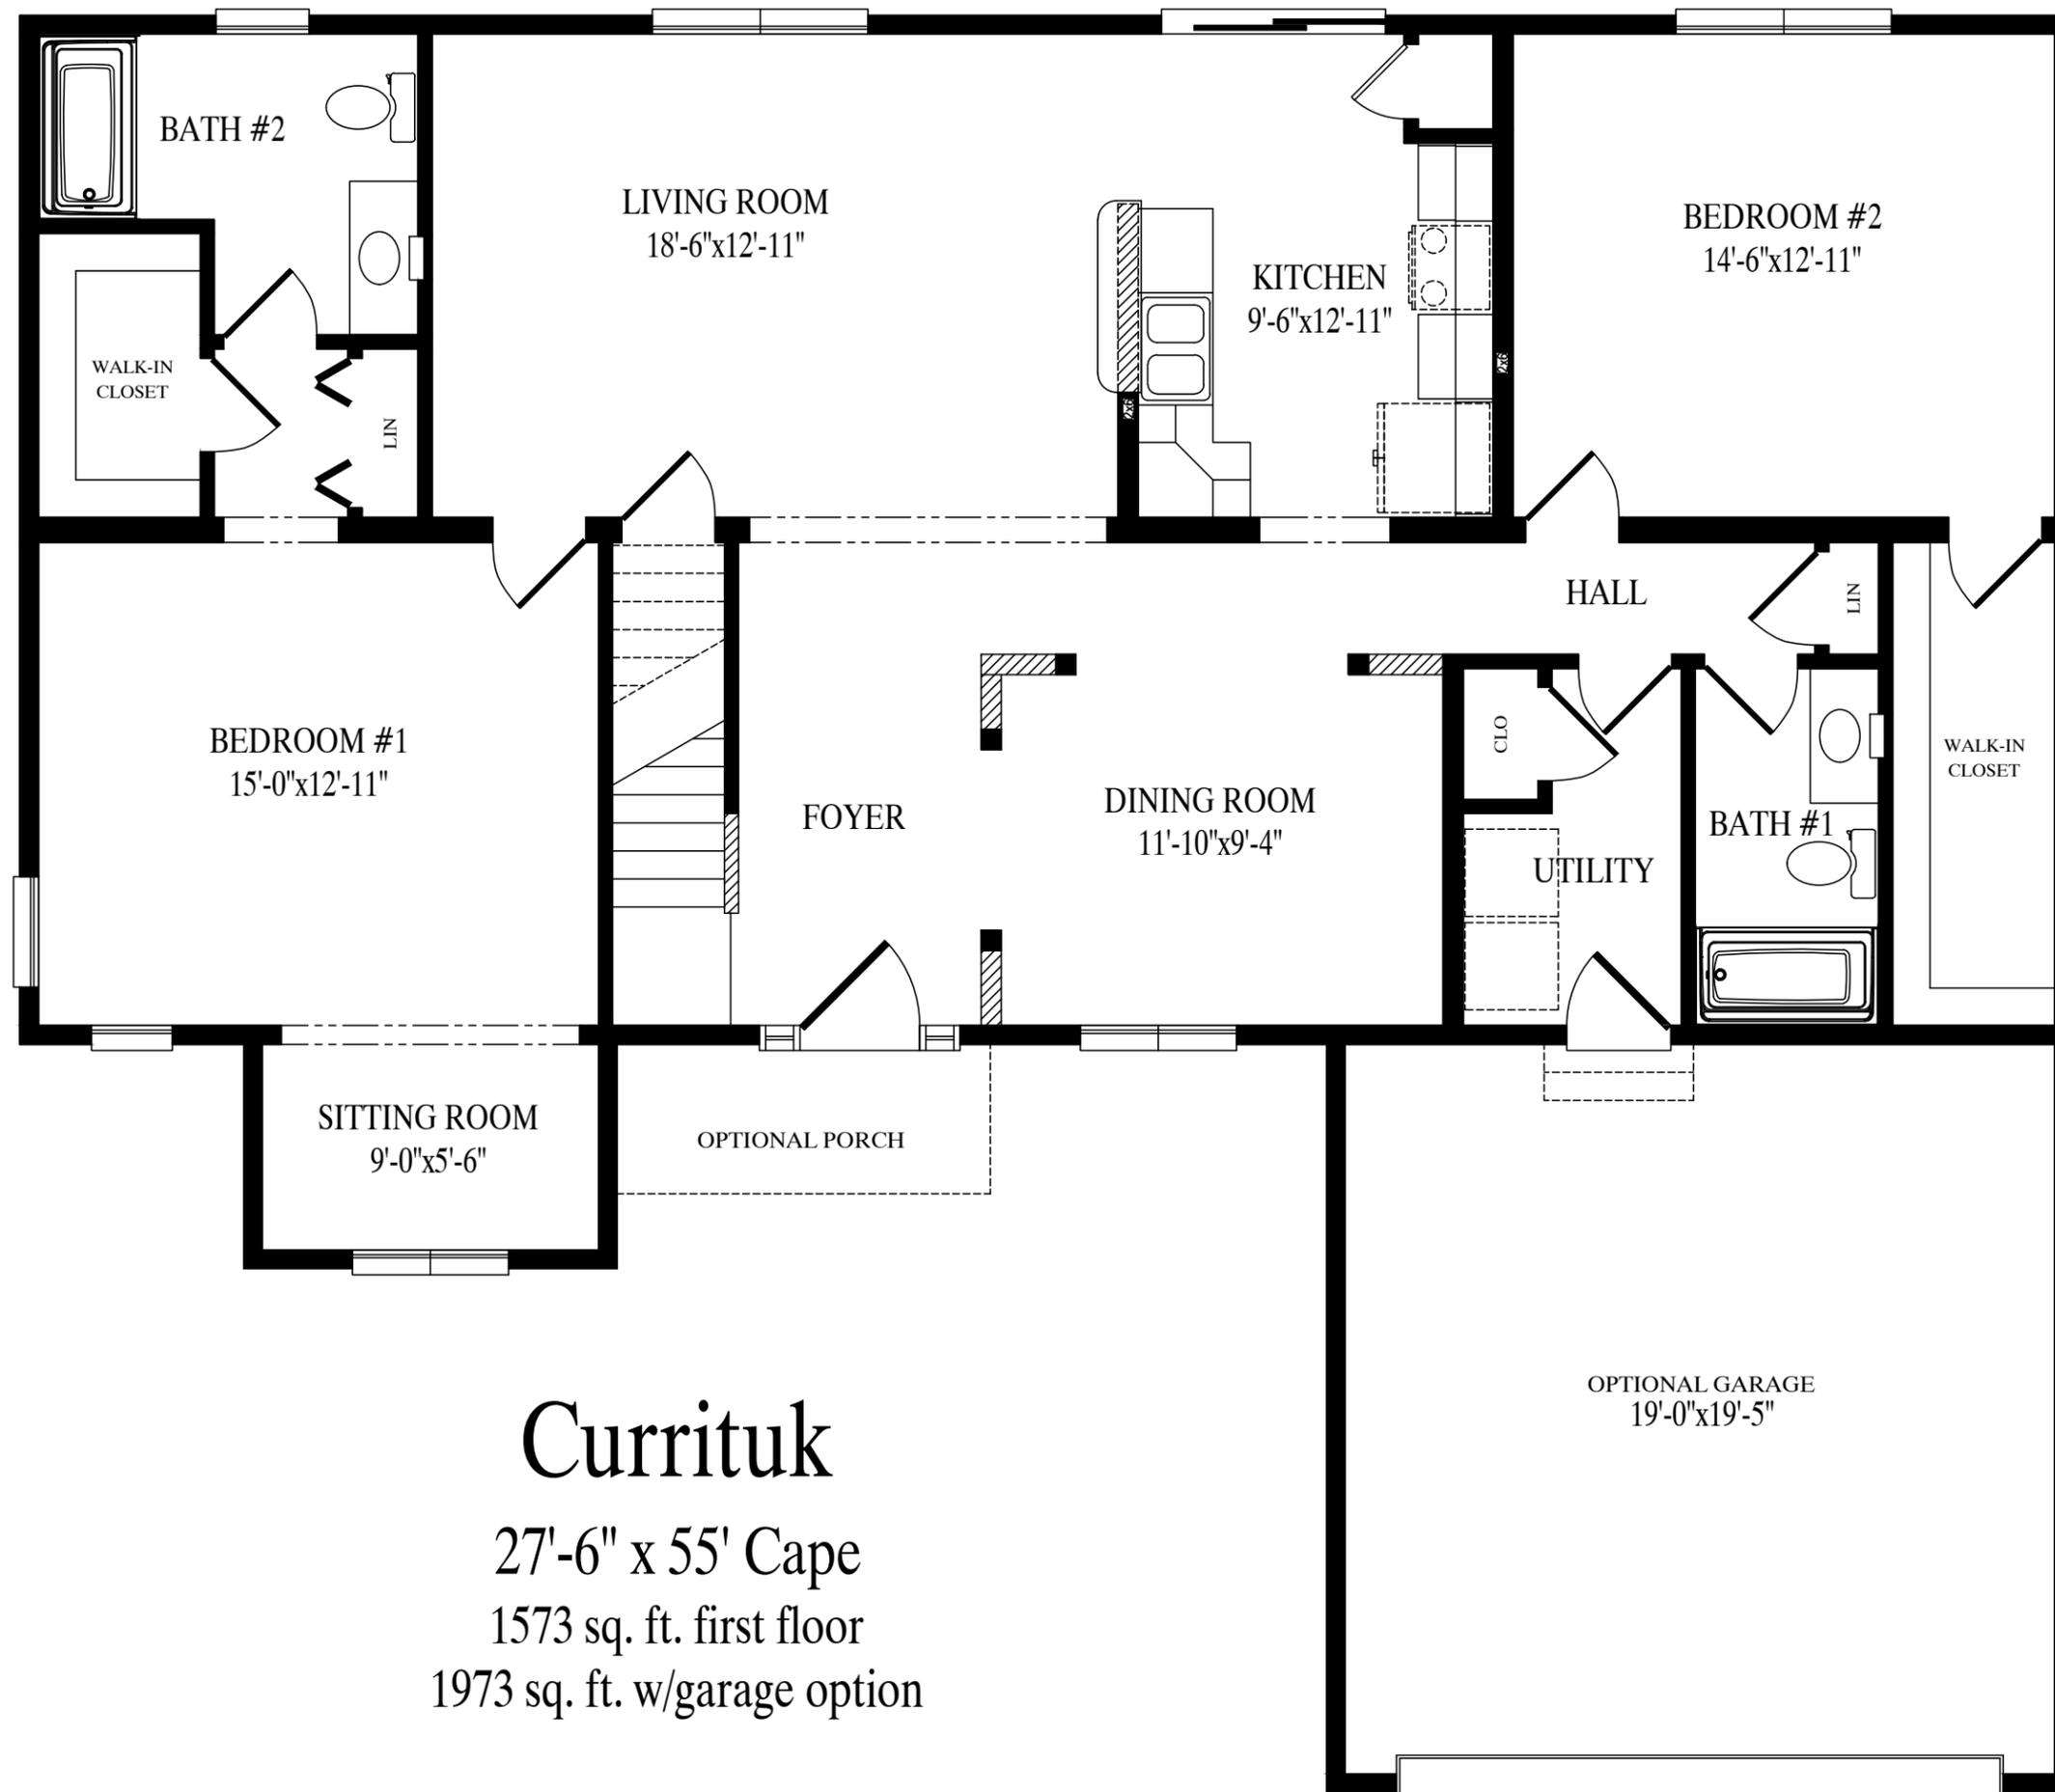


# Currituk

27'-6" x 55' Cape

1573 sq. ft. first floor

1973 sq. ft. w/garage option

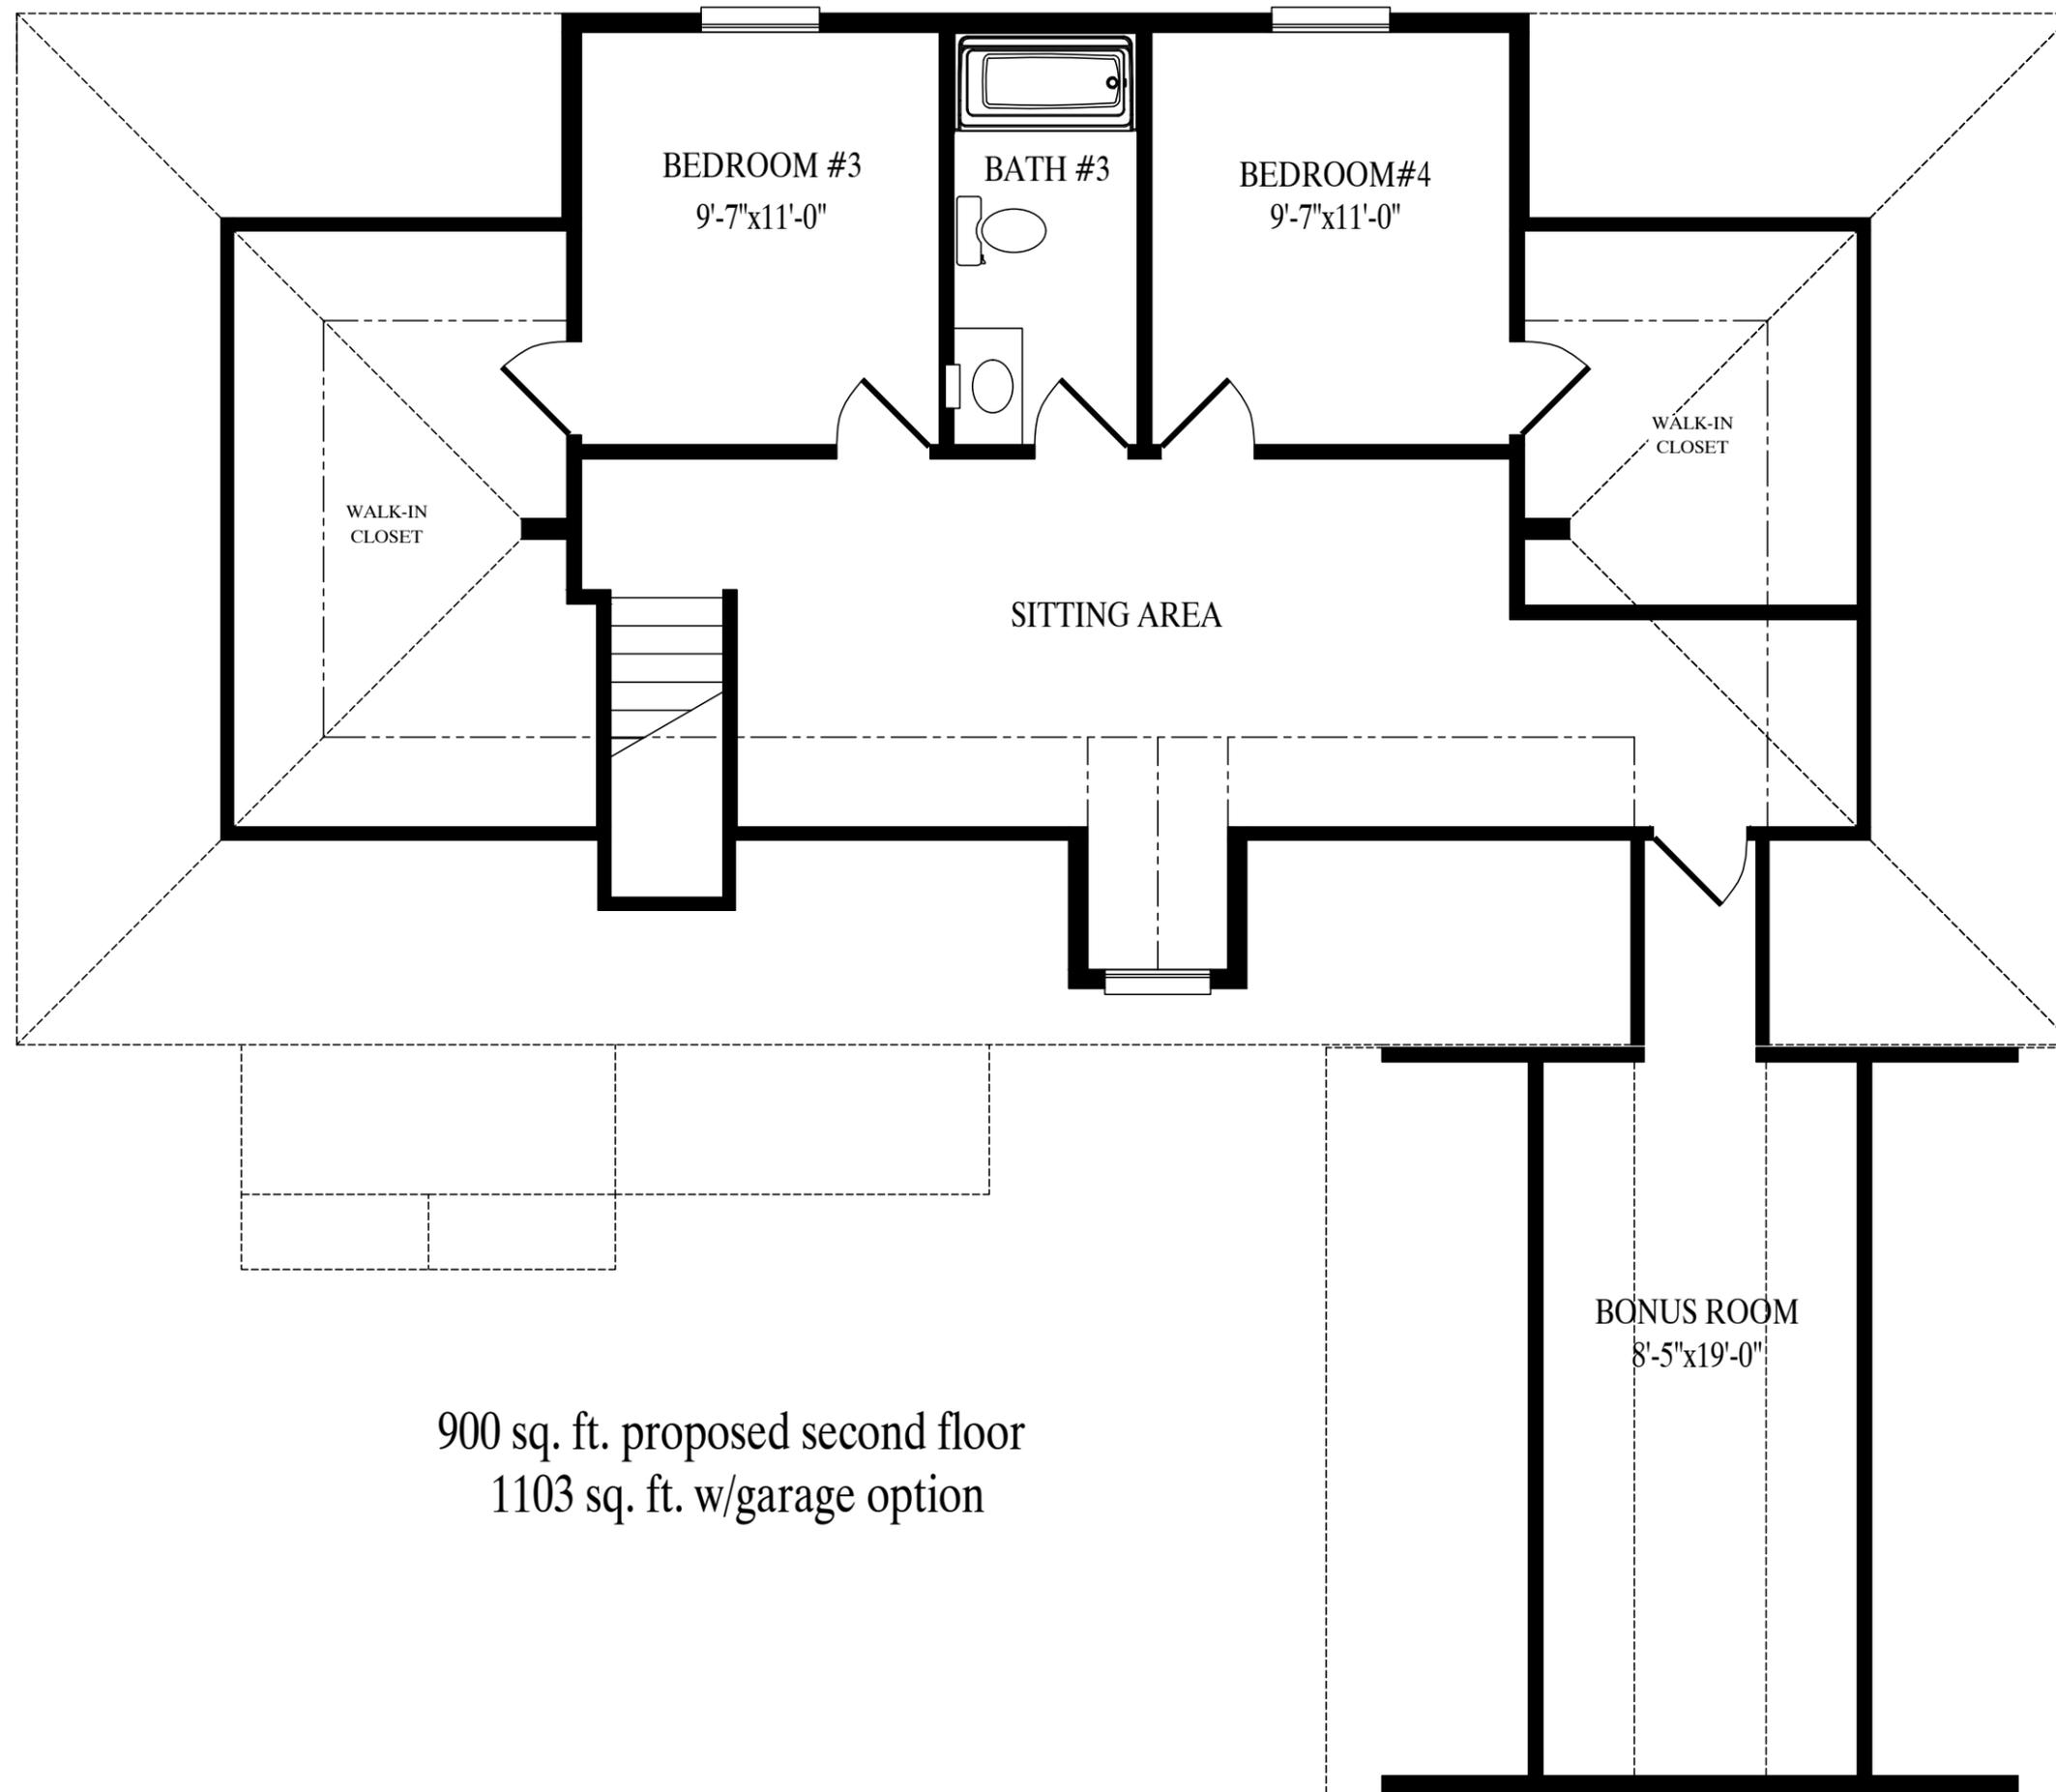

900 sq. ft. proposed second floor  
1103 sq. ft. w/garage option