

CEILING
8'-0"
FLOOR



OPTIONAL PORCH

CEILING
FLOOR

GREGO 10/18/2024 10:19:37 AM

ACTUAL HOUSE MAY VARY FROM ELEVATION-ACCESS TO GRADE ON-SITE BY OTHERS

BUILDER	PBS CAPE	CUSTOMER	CAMERON I
CITY	CITY	COUNTY	STATE
WIND SPEED	???	MPH	VULT
ORDER NO.	SERIAL NO.	SNOW LOAD	???
ORDER #	SERIAL #	FILE NO.	1155
			CAMERON I RENDERED


2848-CAPE
FRONT ELEVATION



Professional Building Systems
200 Custom Ave.
Middeburg, PA 17842
(888) 553-1414
WWW.PBSMODULAR.COM




DATE:	00/00/00	STATUS:	STAT
DRAWN BY:	INIT		

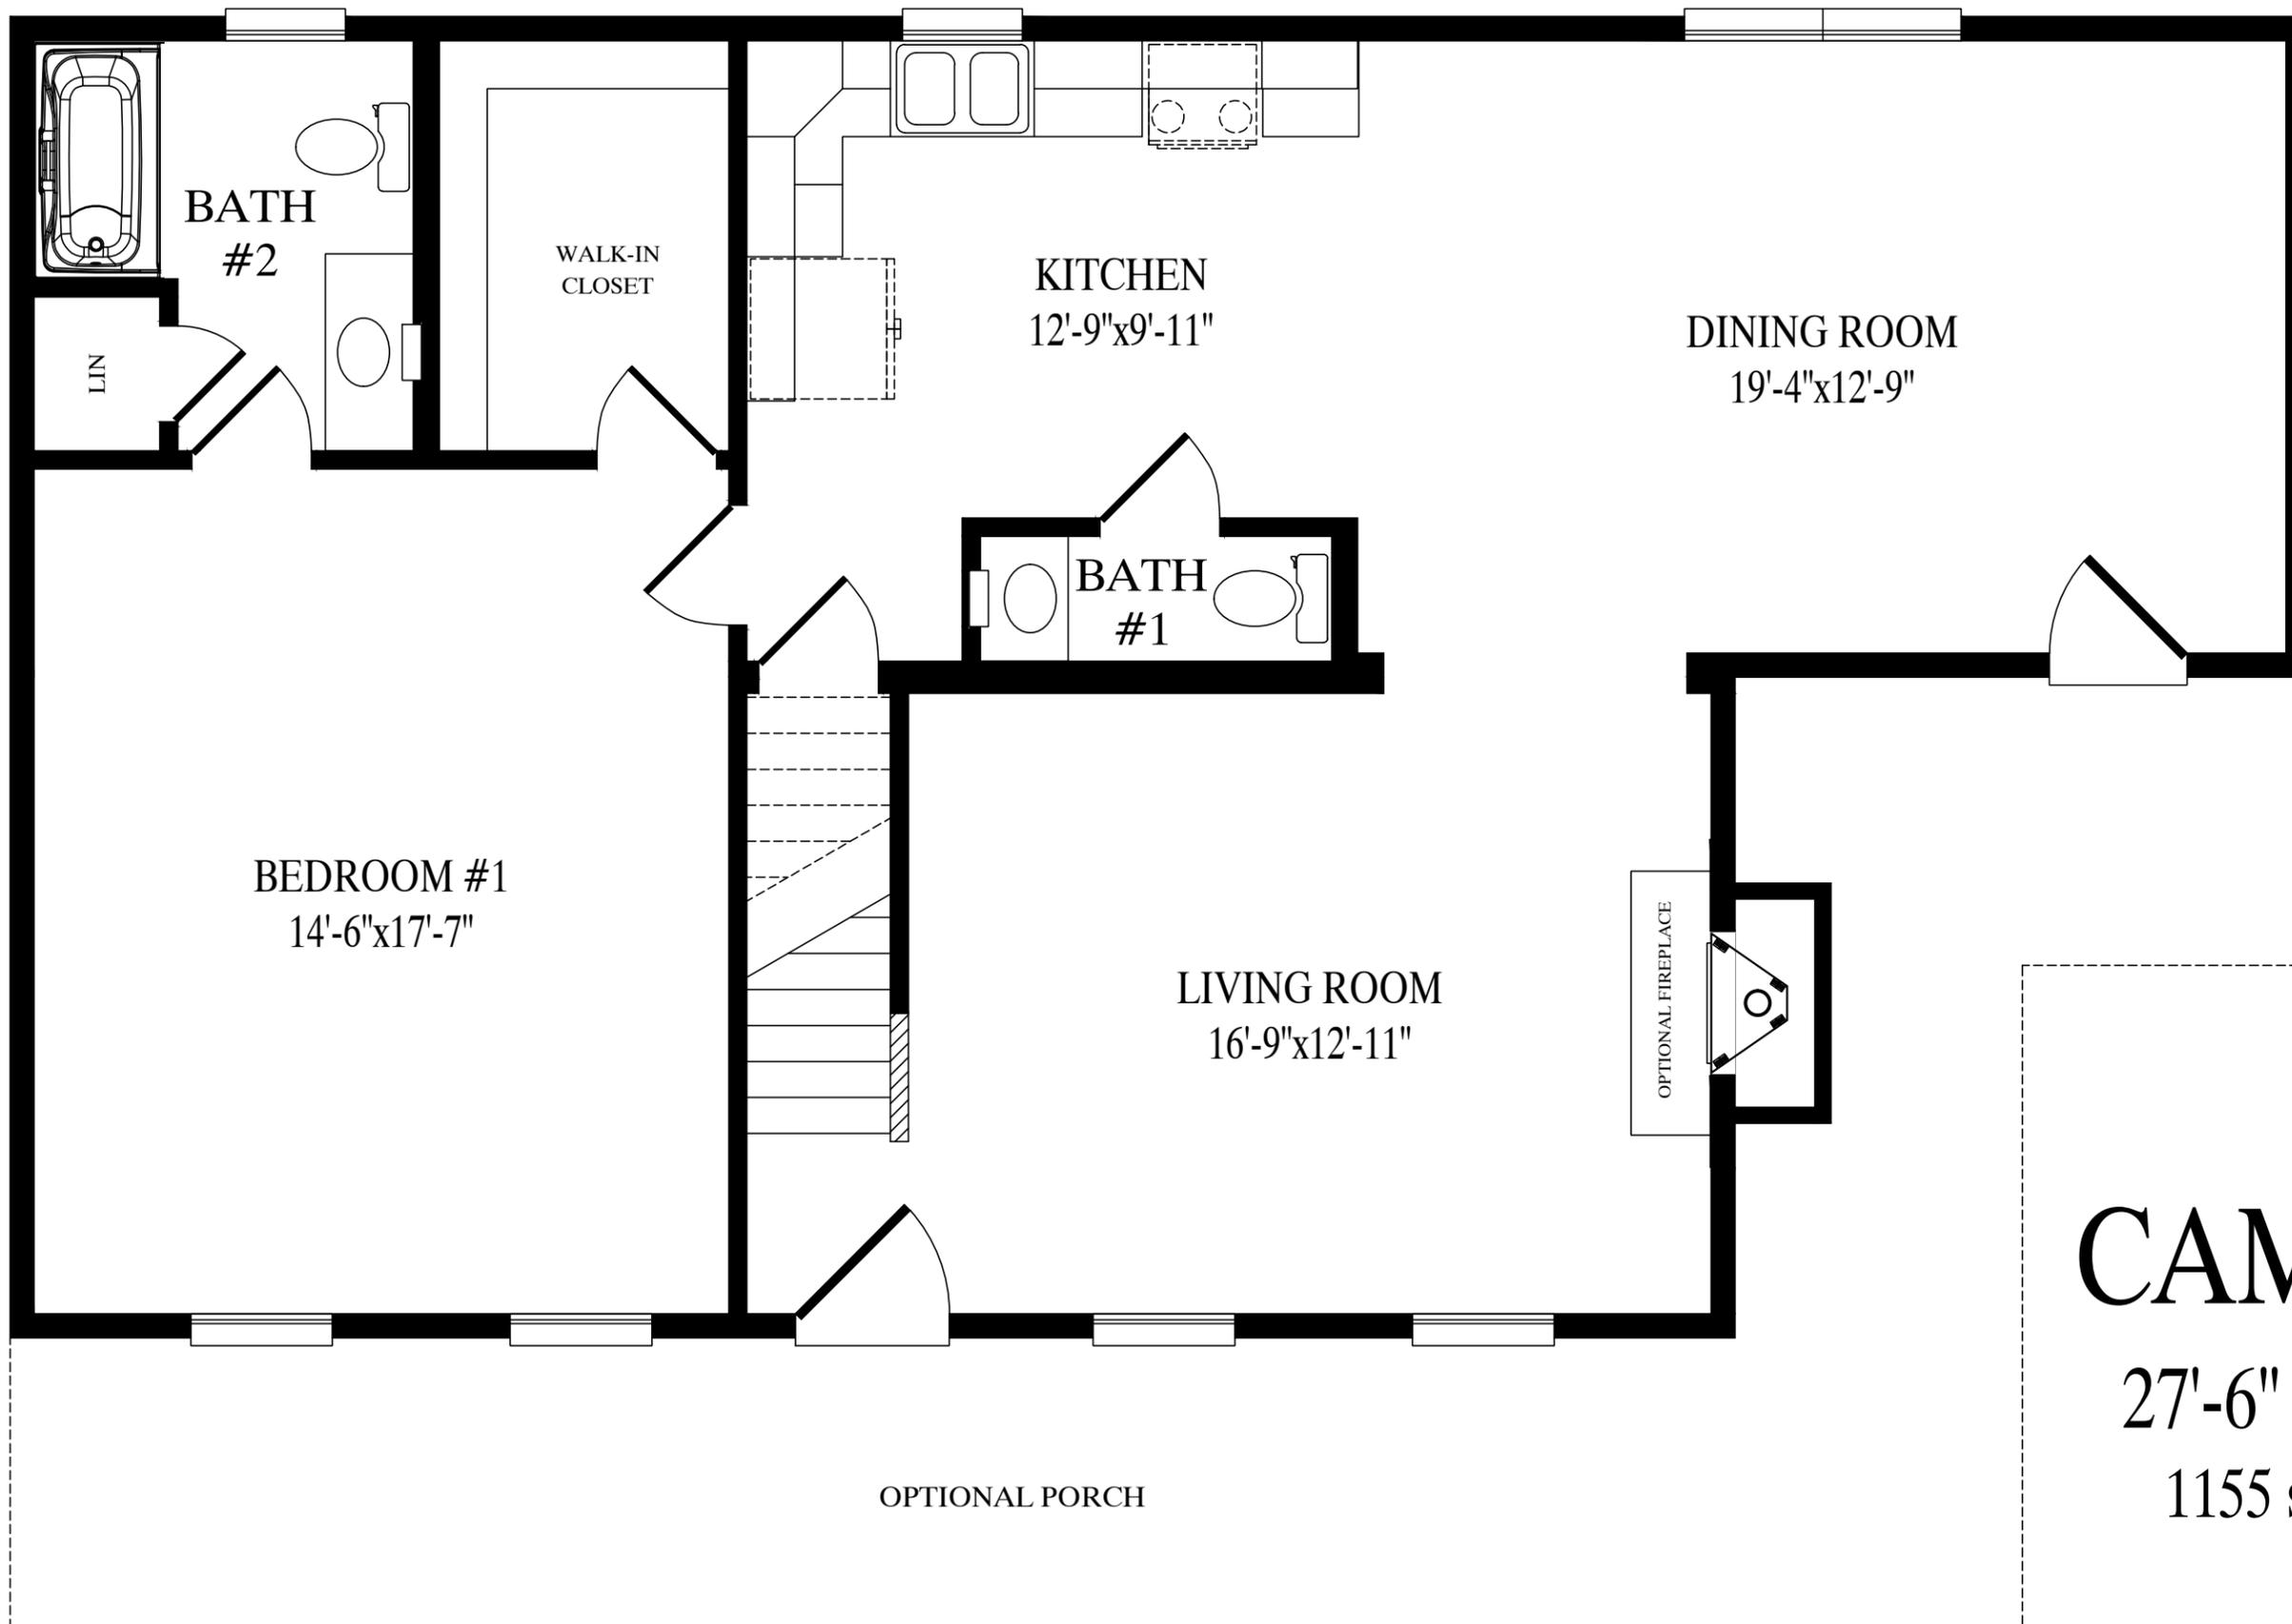

CAMERON I

27'-6" x 36'/48' Cape
1155 sq. ft. first floor

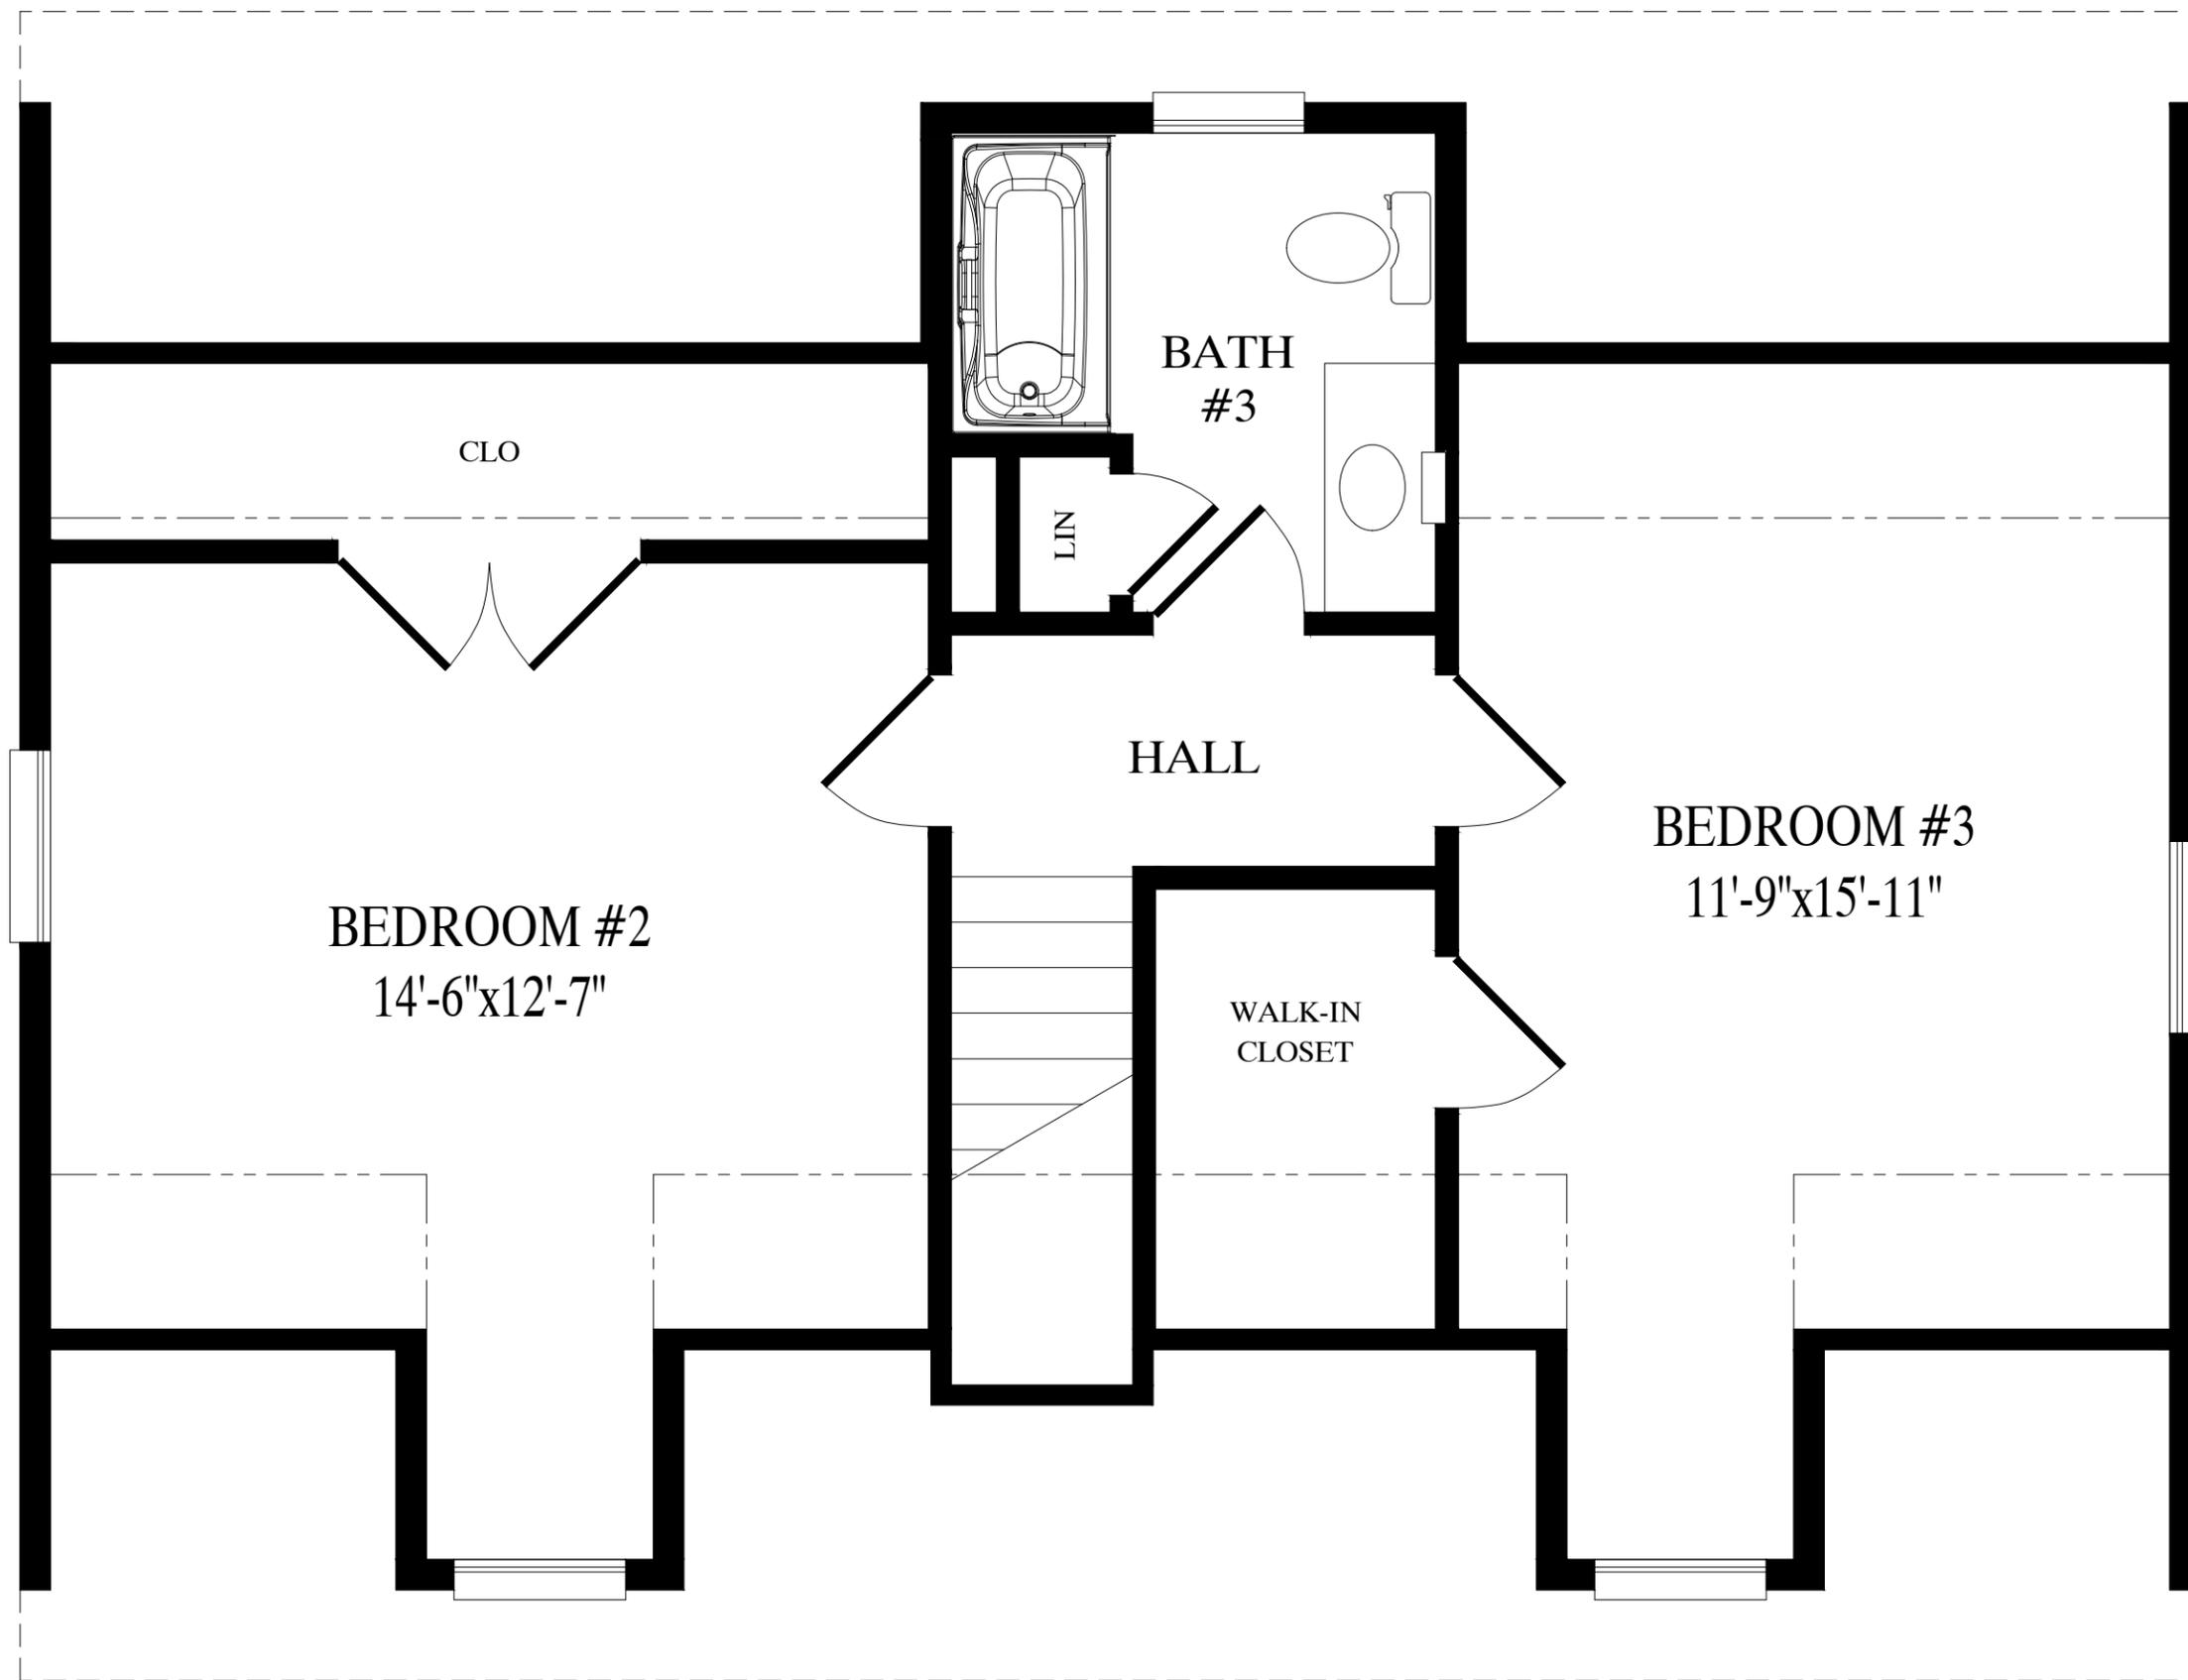

667 sq. ft. proposed second floor