



2848-CAPE
FRONT ELEVATION



Professional Building Systems
200 Custom Ave.
Middleburg, PA 17642
(888) 553-1414
WWW.PBSMODULAR.COM




BUILDER		CUSTOMER	
PBS CAPE		DARTMOUTH	
CITY	COUNTY	CITY	STATE
???	???	DARTMOUTH	STATE
WIND SPEED	SNOW LOAD	FILE NO.	SQ. FT.
???	???	DARTMOUTH	1320
ORDER NO.	SERIAL NO.	ORDER #	RENDERED
???	???	DARTMOUTH	RENDERED

DATE:	DRAWN BY:	STATUS:
00/00/00	INIT	STAT

BRAYDENV 10/1/2024 3:08:11 PM


ACTUAL HOUSE MAY VARY FROM ELEVATION-ACCESS TO GRADE ON-SITE BY OTHERS

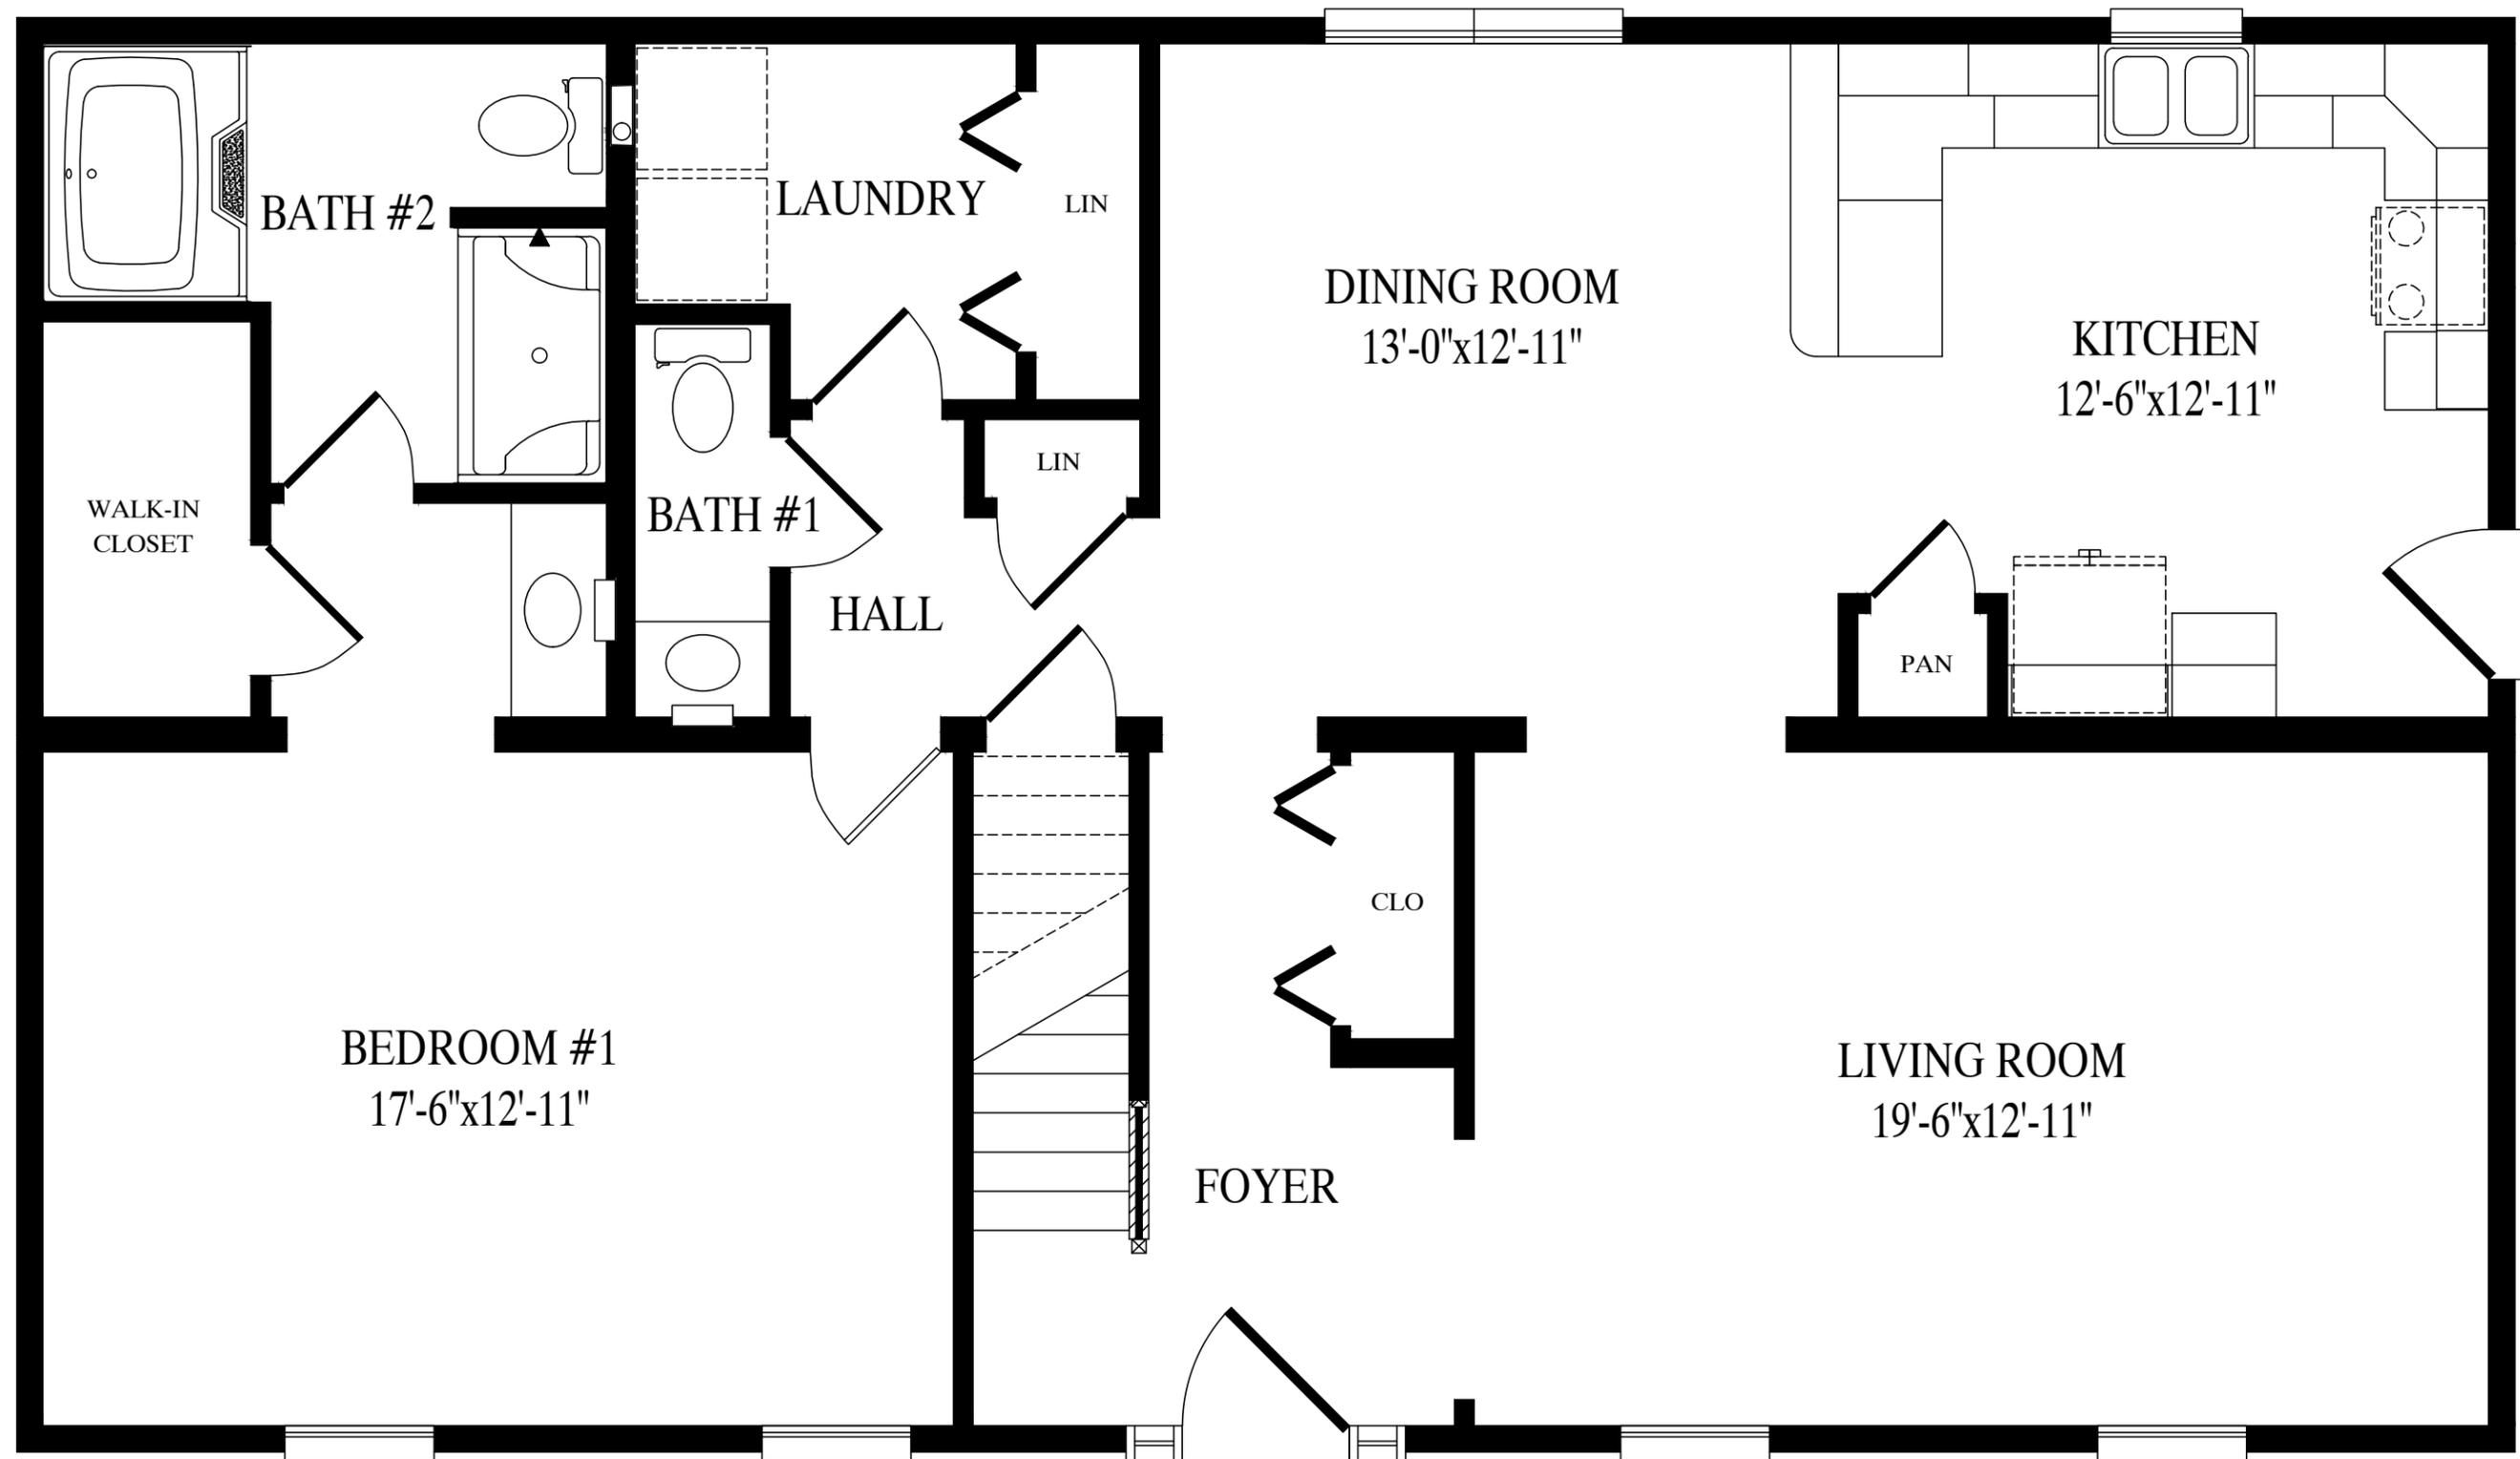

Dartmouth

27'-6" x 48' Cape

1320 sq. ft. first floor

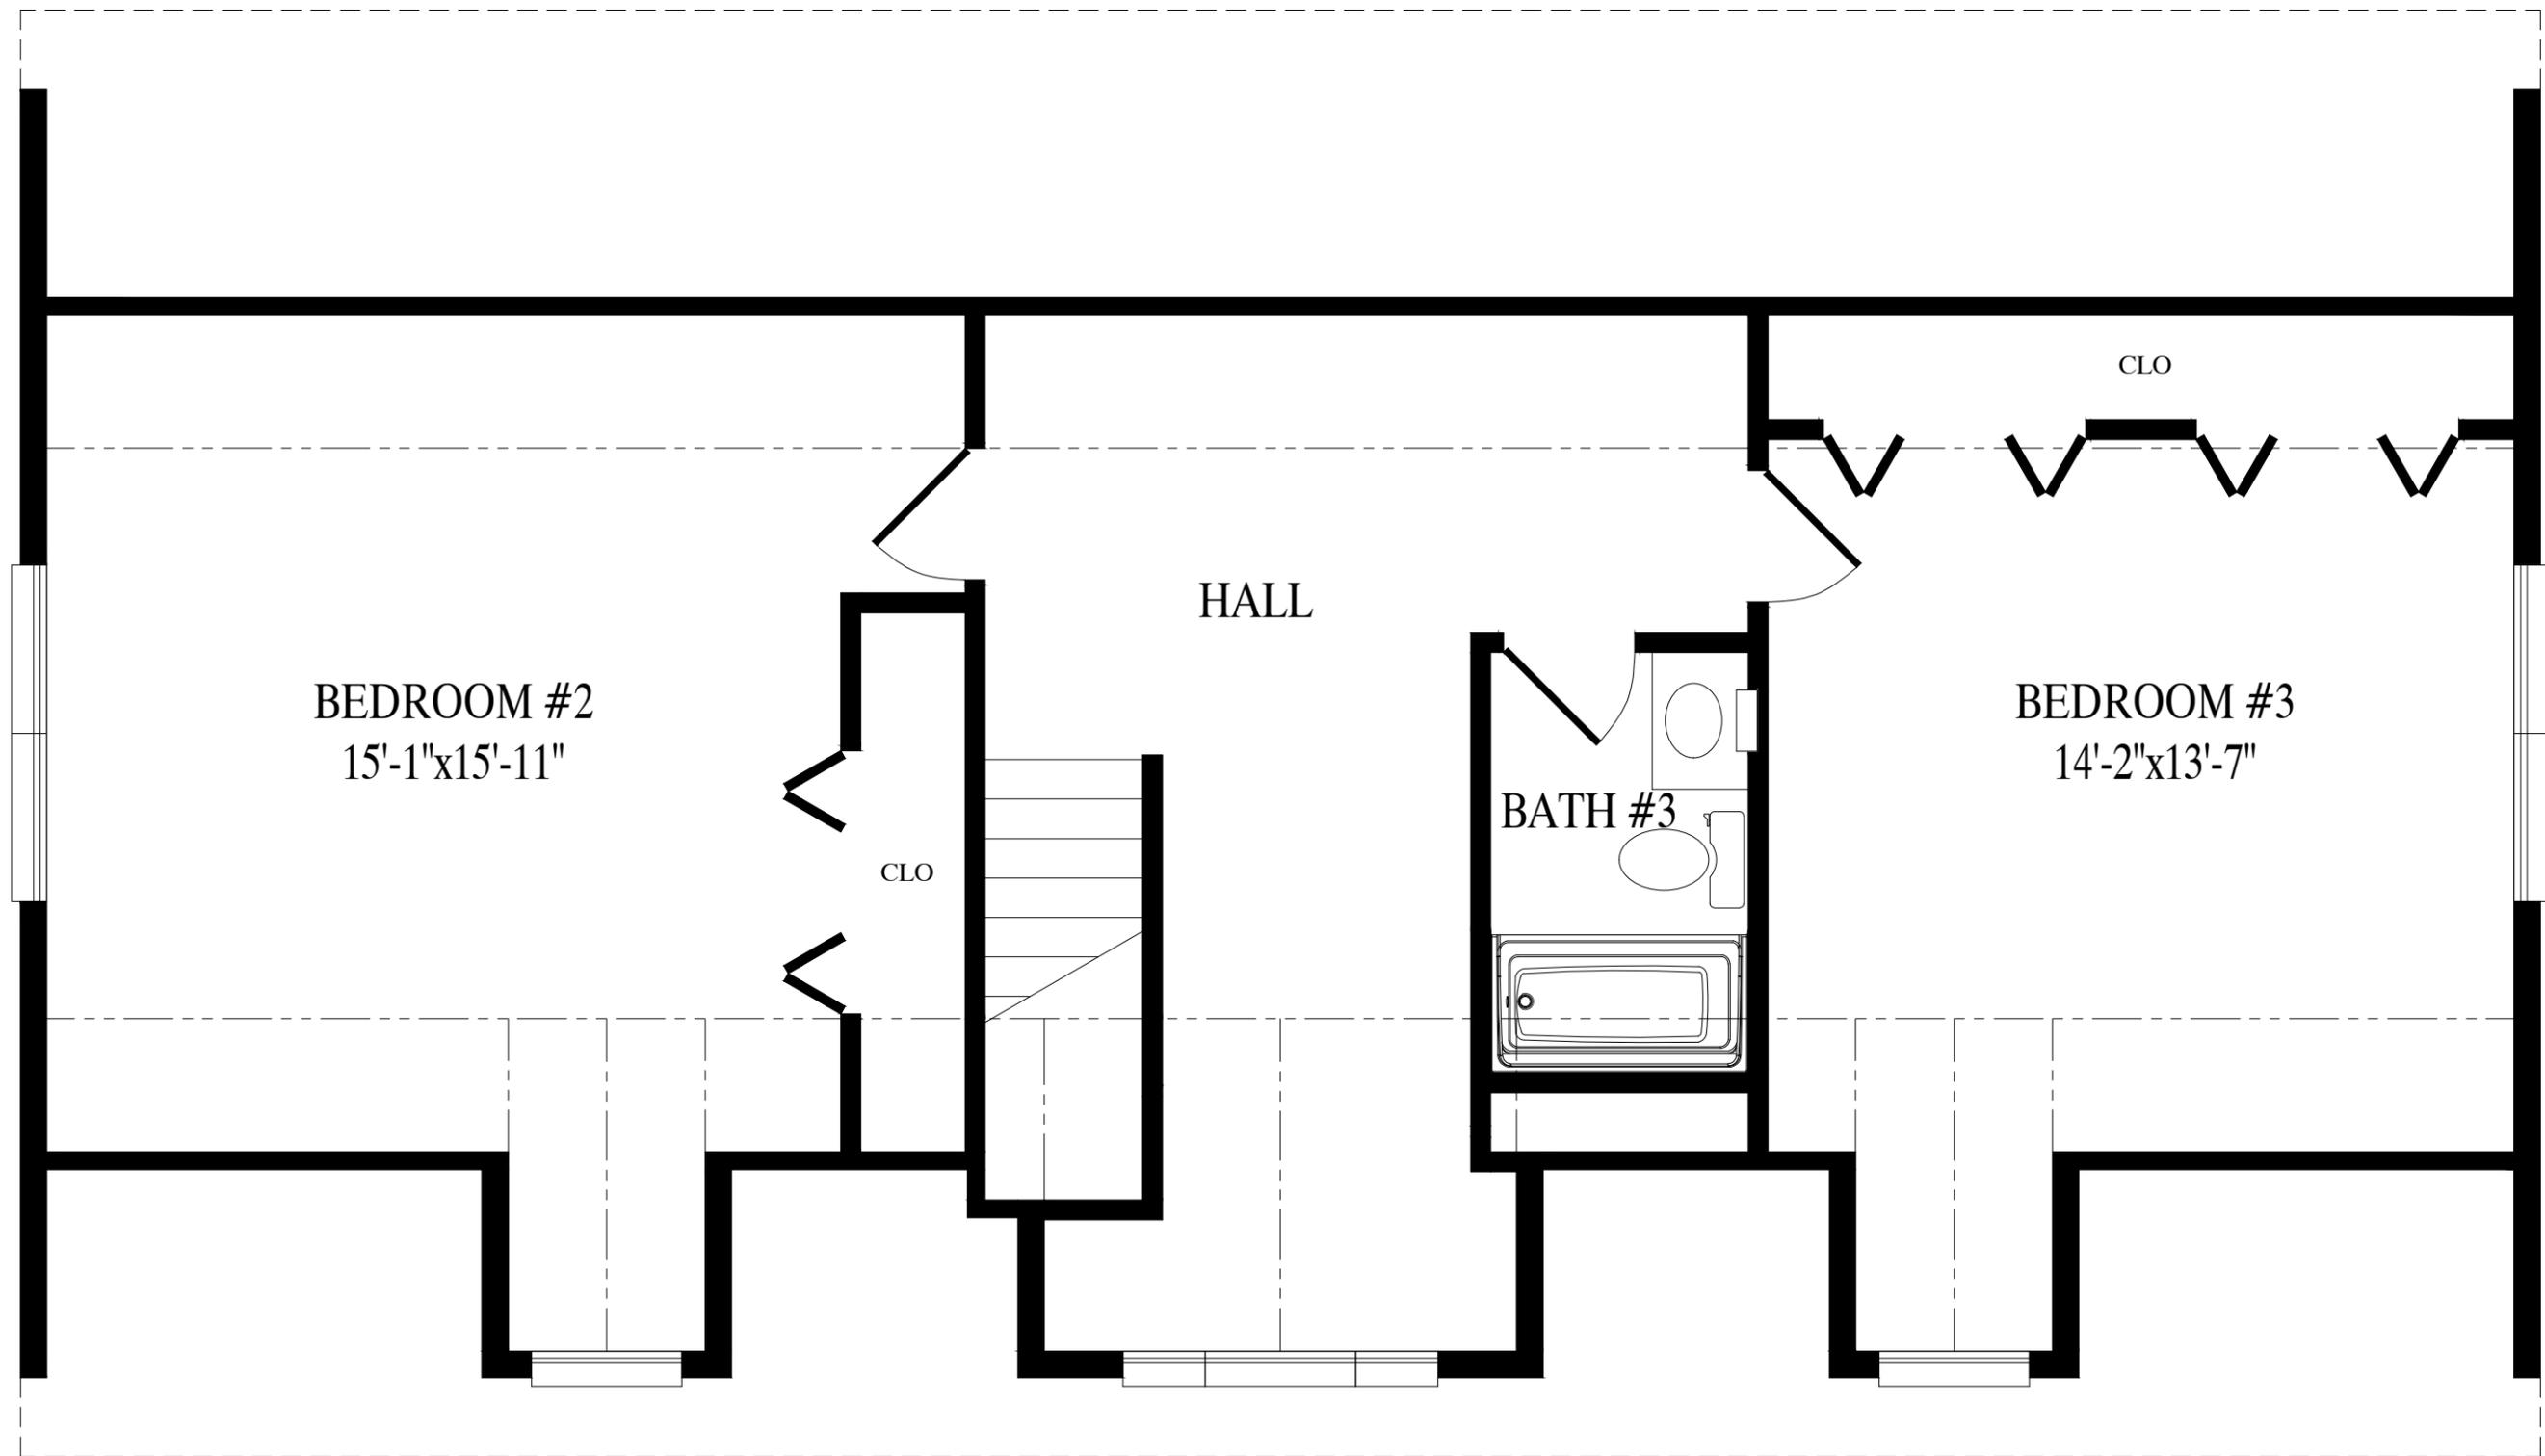

874 sq. ft. proposed second floor