



OPTIONAL PORCH

OPTIONAL GARAGE

BRAYDENV 6/15/2026 2:03:34 PM

BUILDER	PBS 2 STORY		CUSTOMER	HELENA
CITY	CITY	COUNTY	STATE	STATE
WIND SPEED	???	MPH	VULT	??
ORDER NO.	SERIAL NO.	FILE NO.	SNOW LOAD	SQ. FT.
ORDER #	SERIAL #	HELENA RENDERED	??	??

2850-2 STORY
FRONT ELEVATION




Professional Building Systems
72 East Market Street
Middleburg, PA 17042
(888) 553-1414
WWW.PBSMODULAR.COM





DATE:	00/00/00	DRAWN BY:	INIT	STATUS:	STAT

ACTUAL HOUSE MAY VARY FROM ELEVATION-ACCESS TO GRADE ON-SITE BY OTHERS

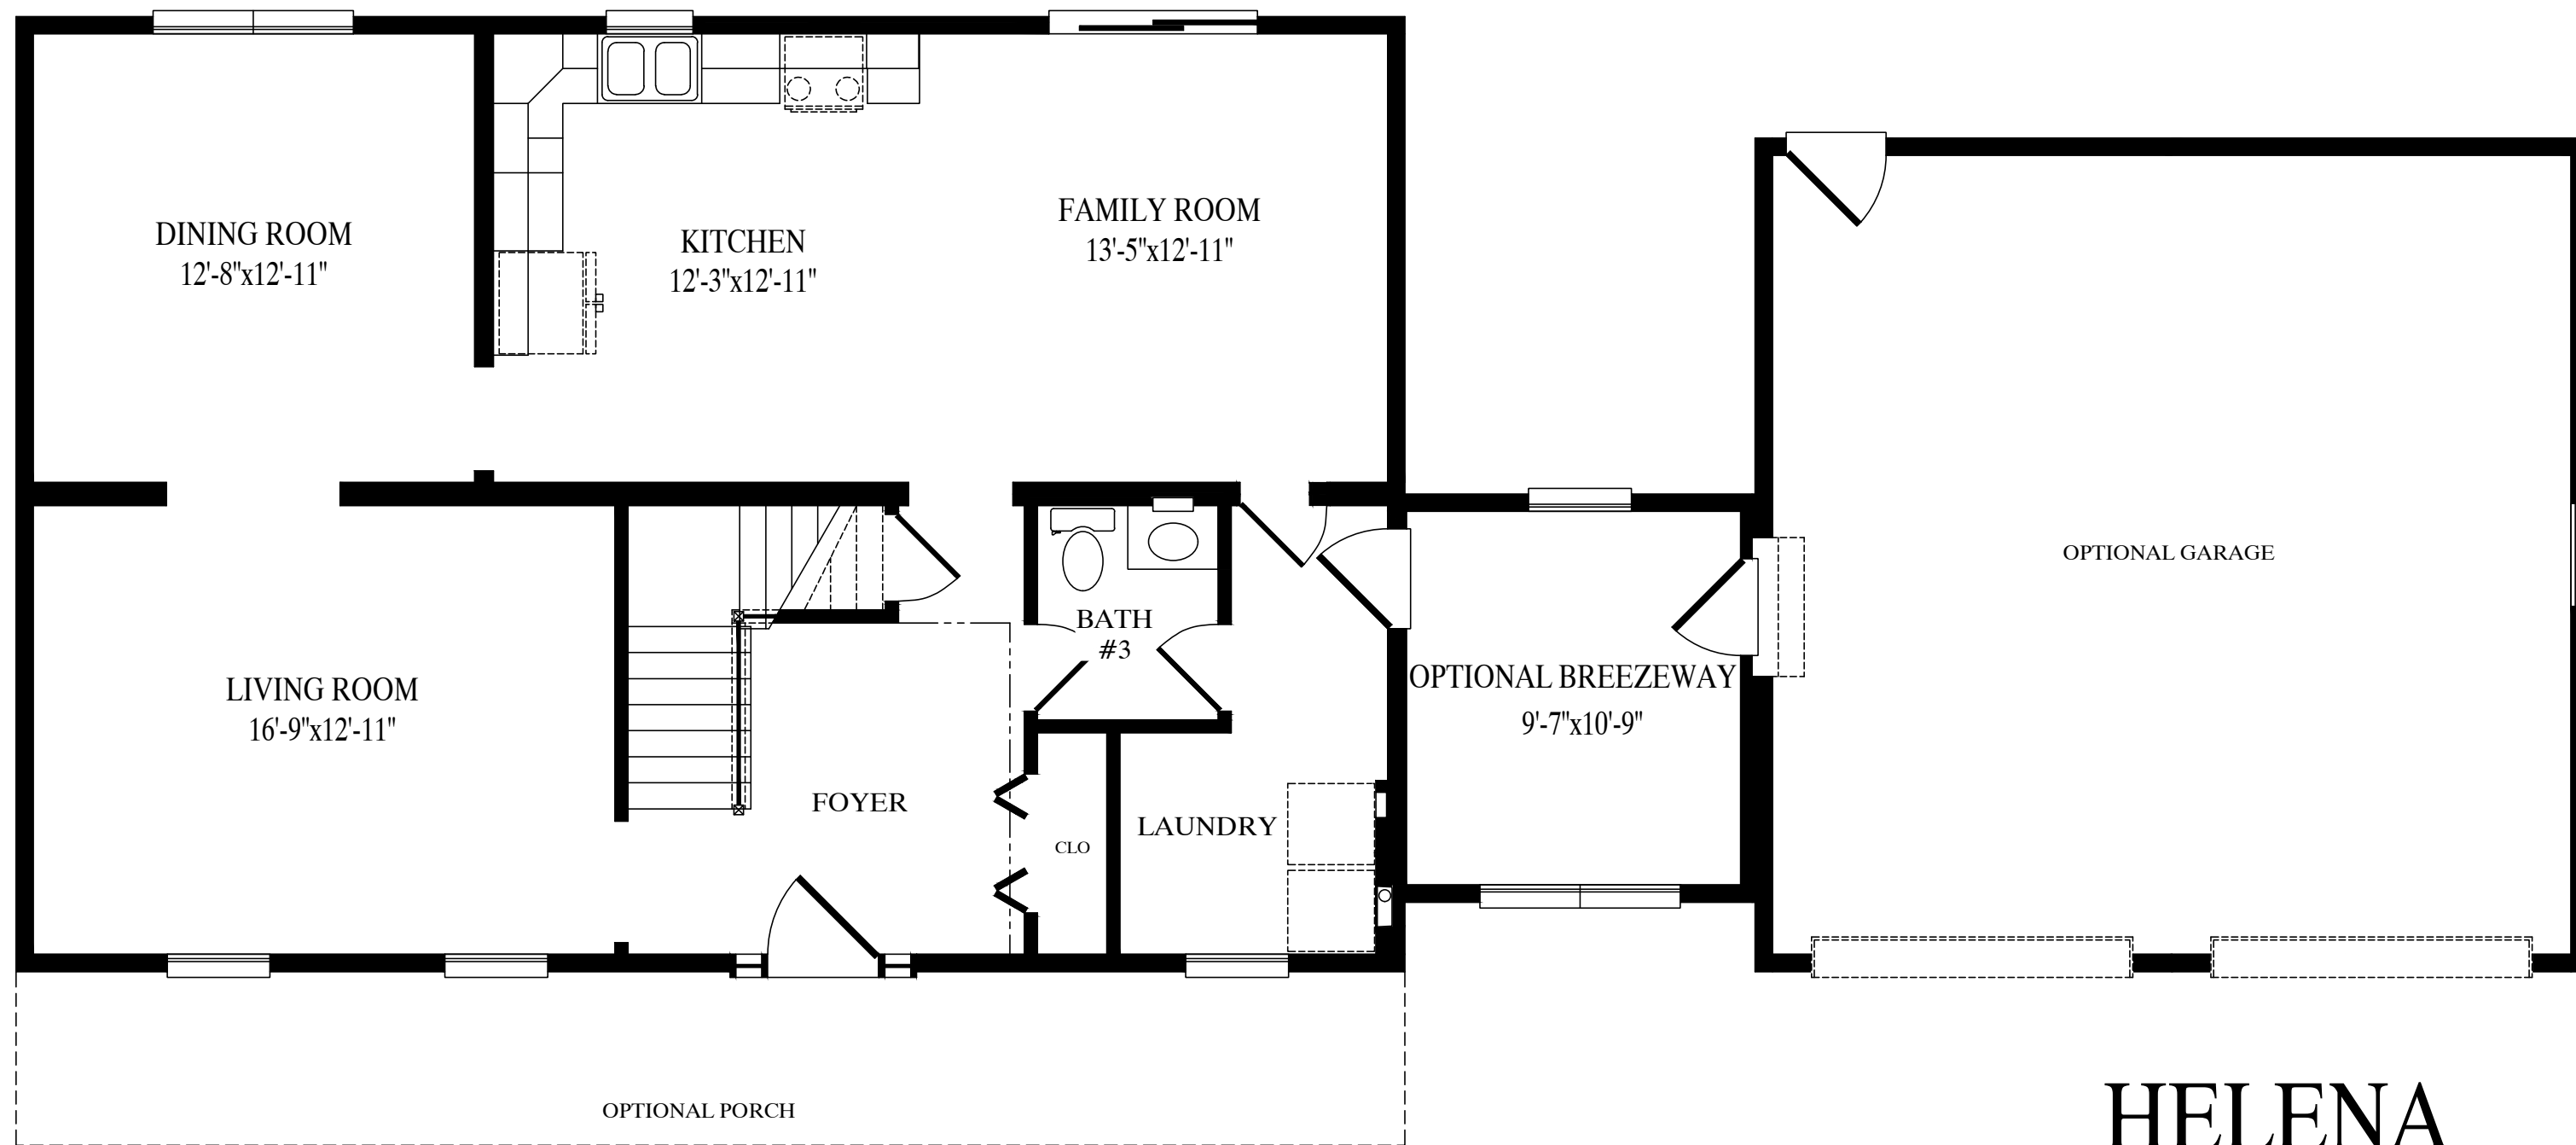

HELENA

27'-6" x 74' Two Story
 1219 sq. ft. first floor
 1795 sq. ft. total

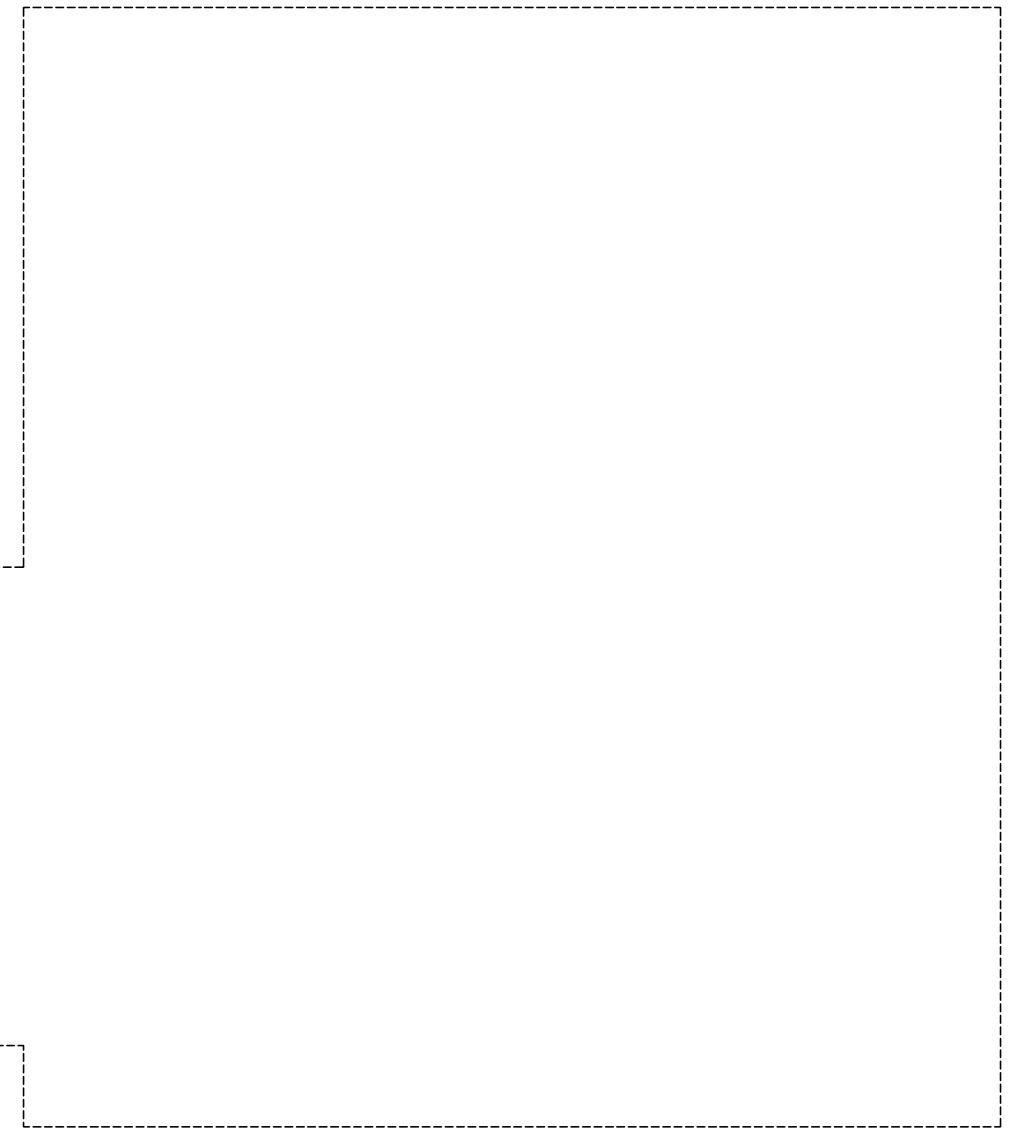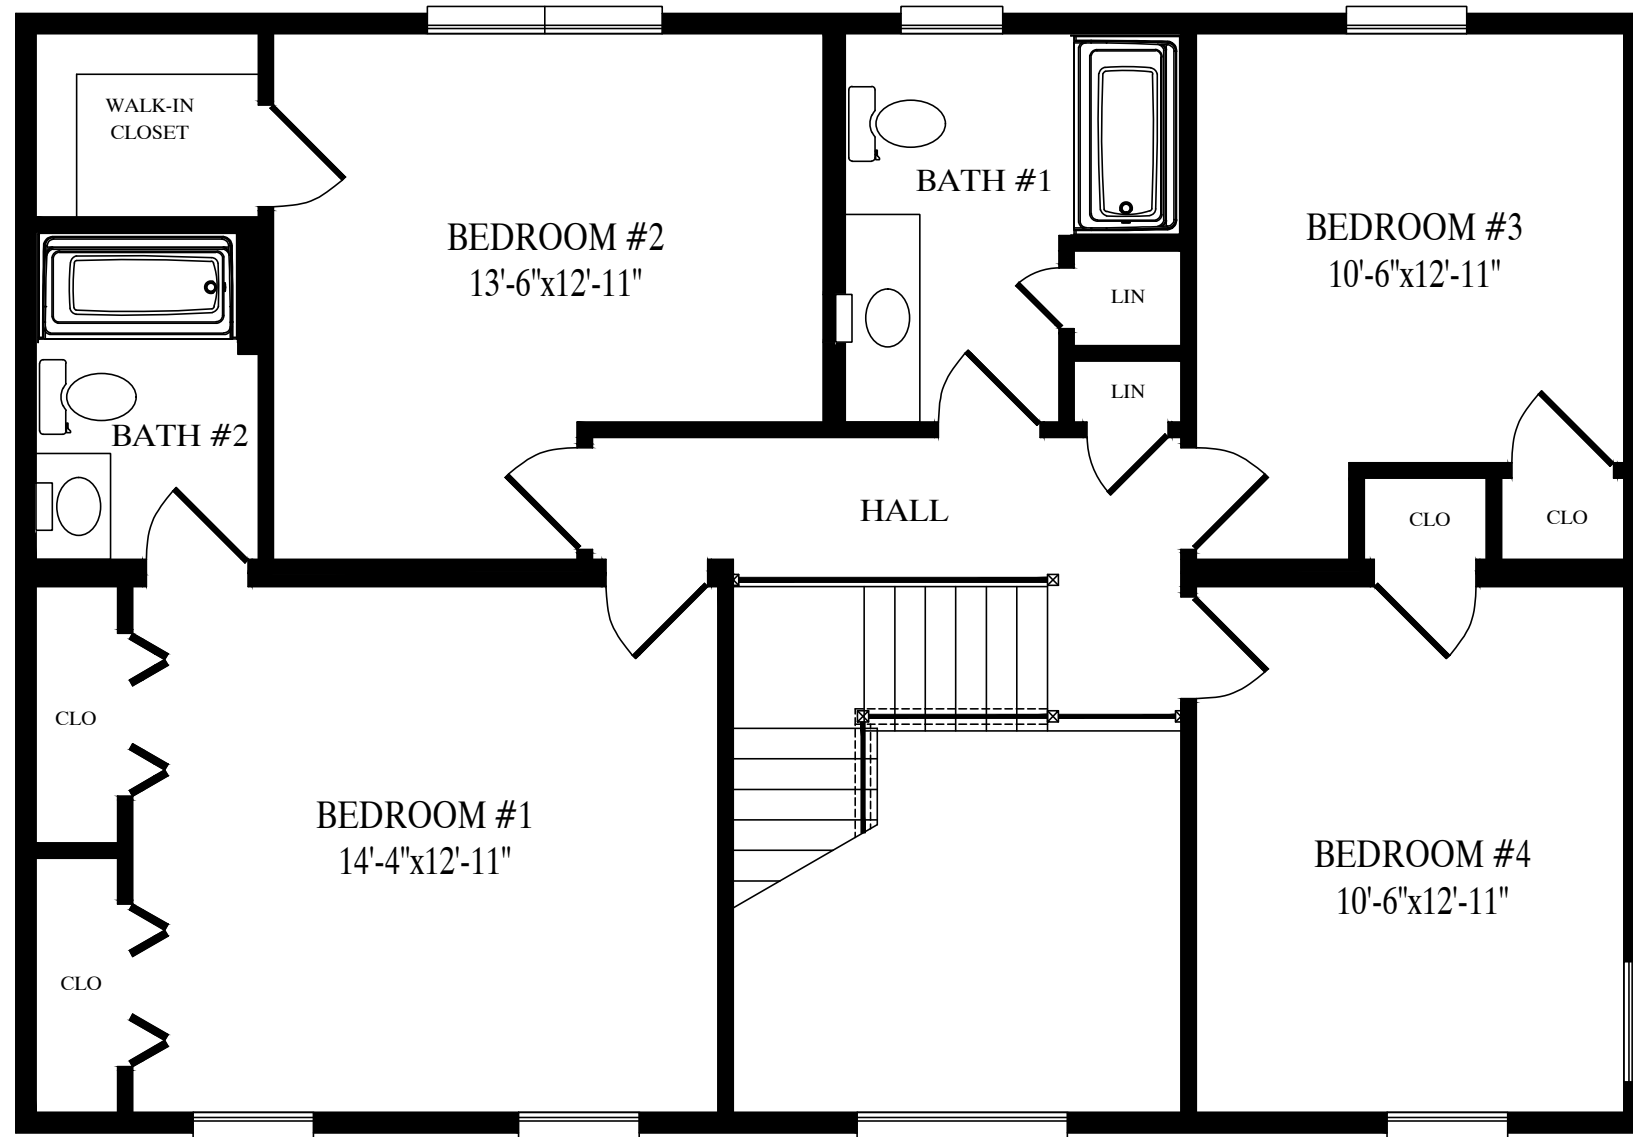

1100 sq. ft. second floor