

CEILING
8'-0"
FLOOR

CEILING
8'-0"
FLOOR



CEILING
FLOOR
CEILING
FLOOR

JOHNT 10/24/2024 7:34:45 AM


ACTUAL HOUSE MAY VARY FROM ELEVATION—ACCESS TO GRADE ON—SITE BY OTHERS

BUILDER	PBS TWO STORY	CUSTOMER	HOLBROOK
CITY	CITY	COUNTY	STATE
WIND SPEED	???	MPH	VULT
ORDER NO.	SNOW LOAD	???	???
ORDER #	SERIAL #	SERIAL NO.	FILE NO.
			HOLBROOK RENDERED

3032 - 2 STORY
FRONT ELEVATION

Professional Building Systems
200 Custom Ave.
Middleburg, PA 17642
(888) 553-1414
WWW.PBSMODULAR.COM

DATE:	00/00/00	DRAWN BY:	INIT	STATUS:	STAT

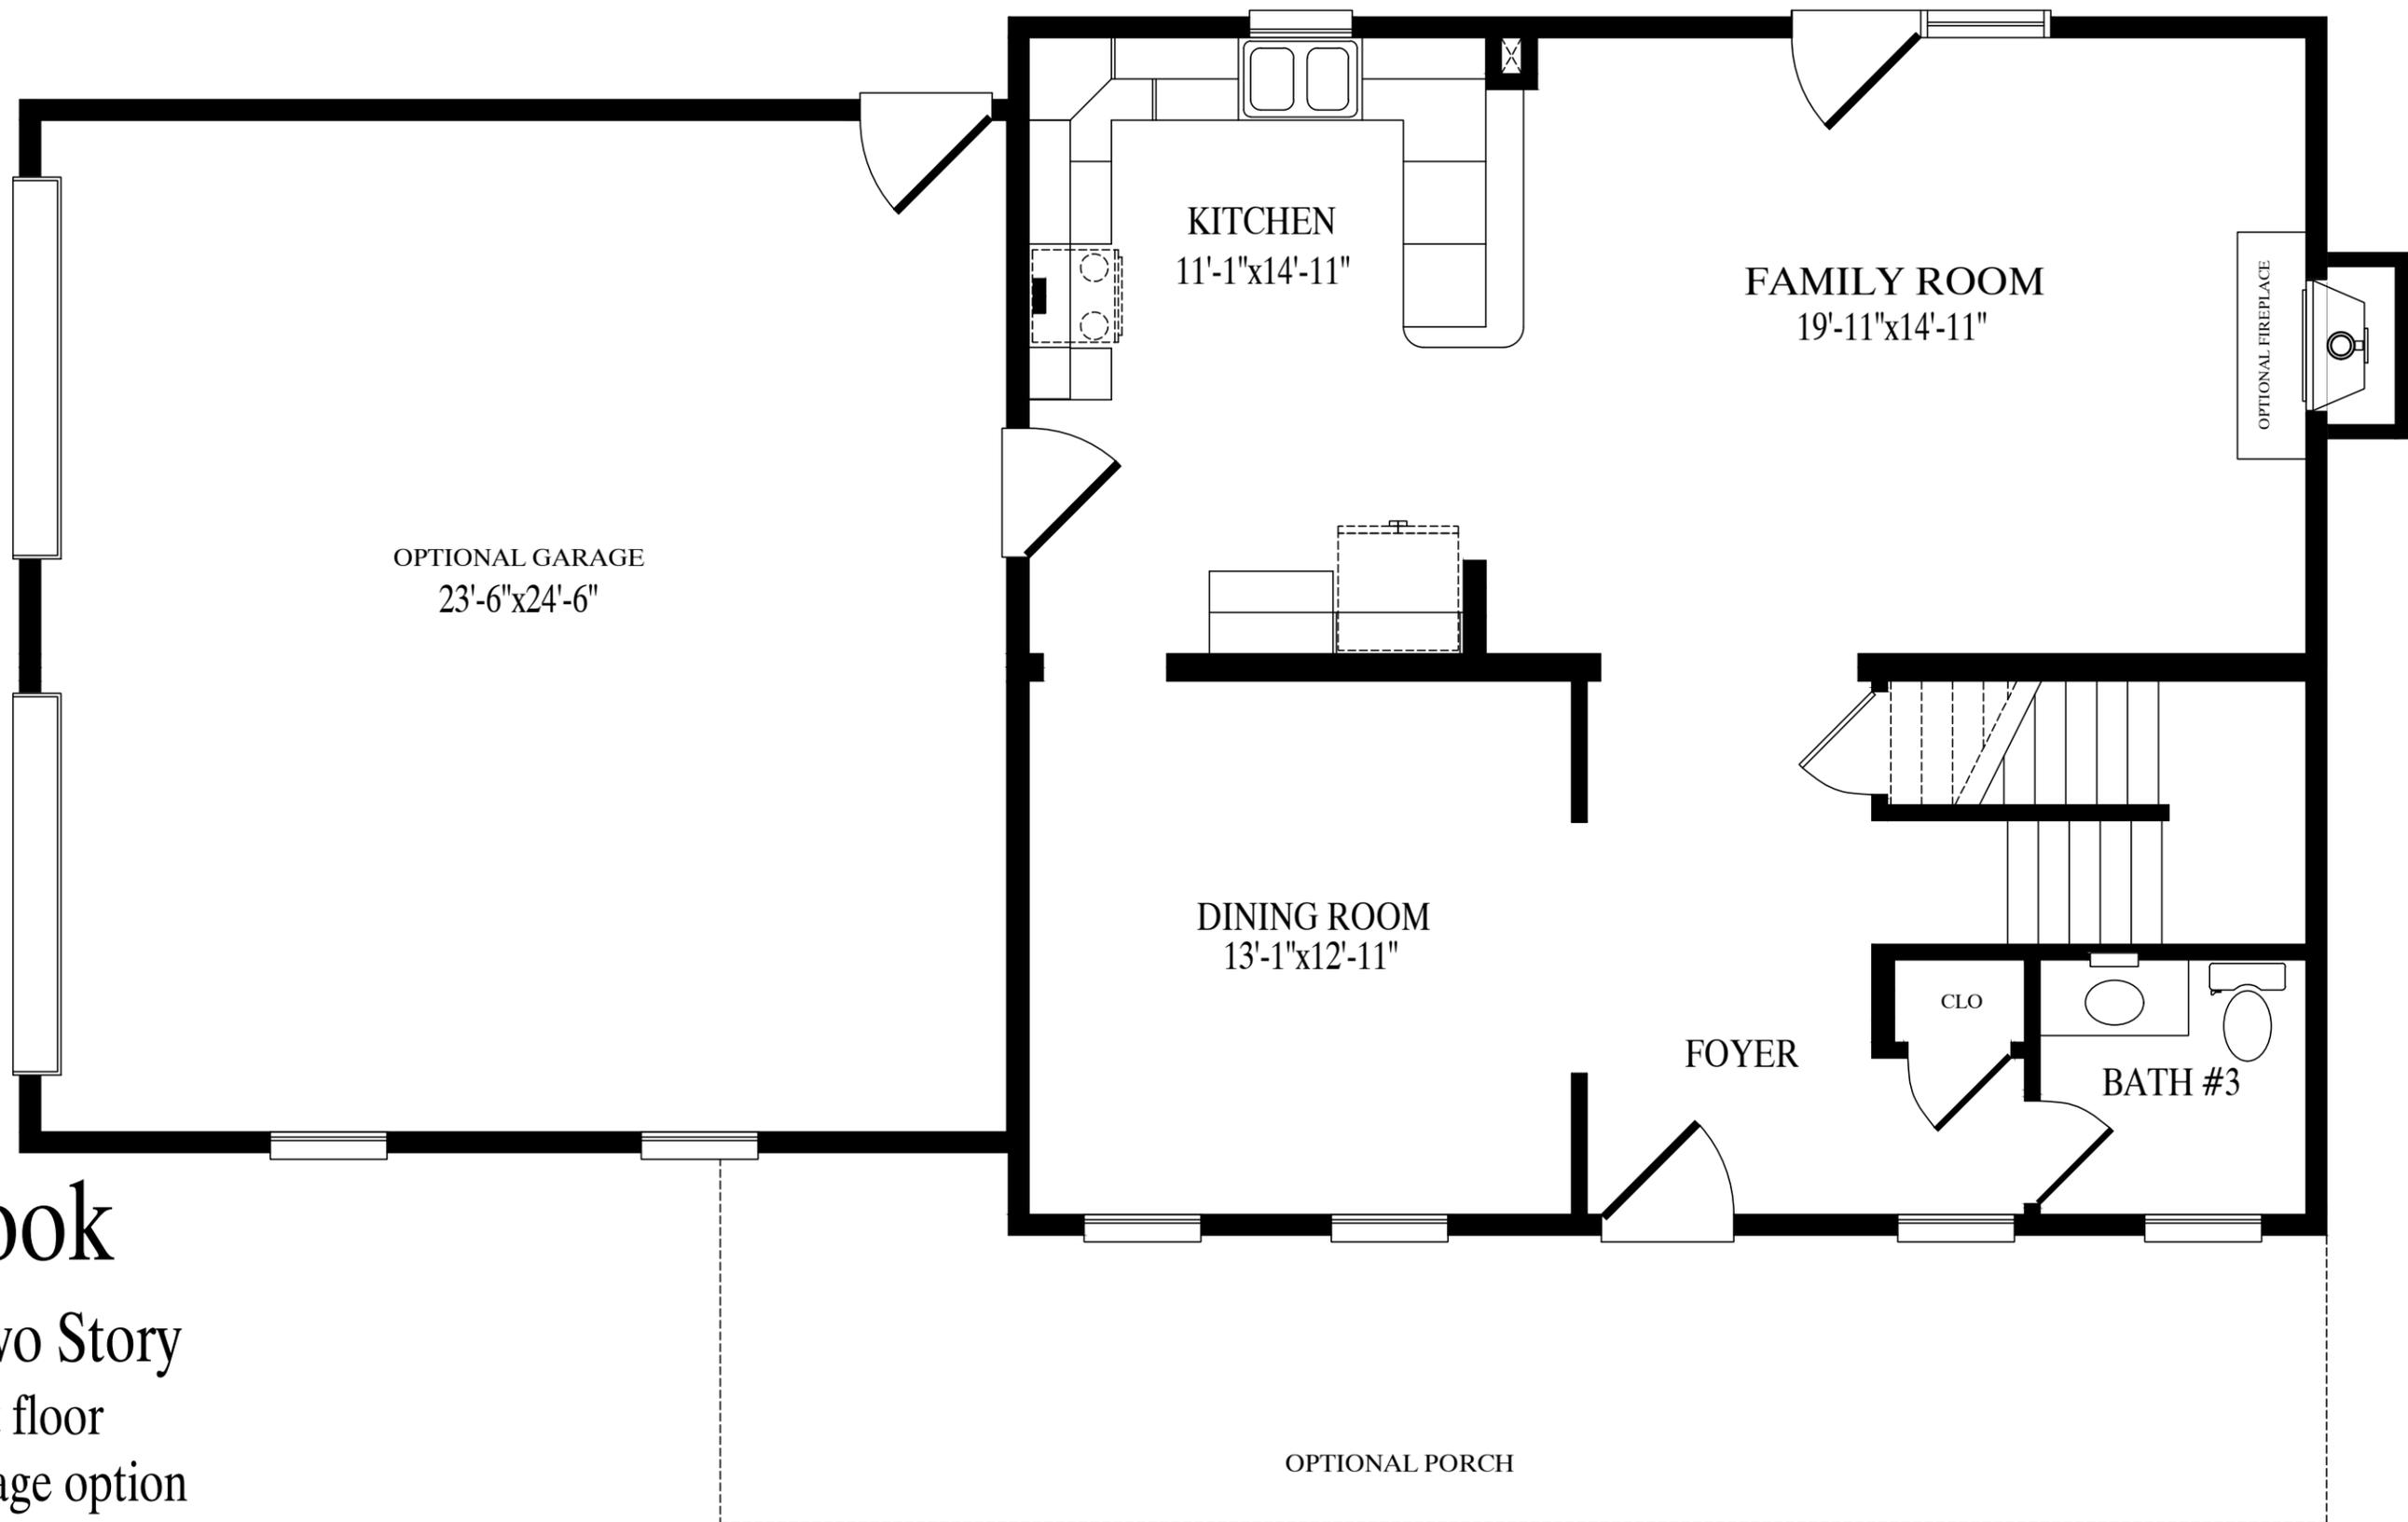

Holbrook


29'-6" x 32' Two Story

944 sq. ft. 1st floor

1556 sq. ft. w/garage option

1867 sq. ft. total

2867 sq. ft. total w/garage option

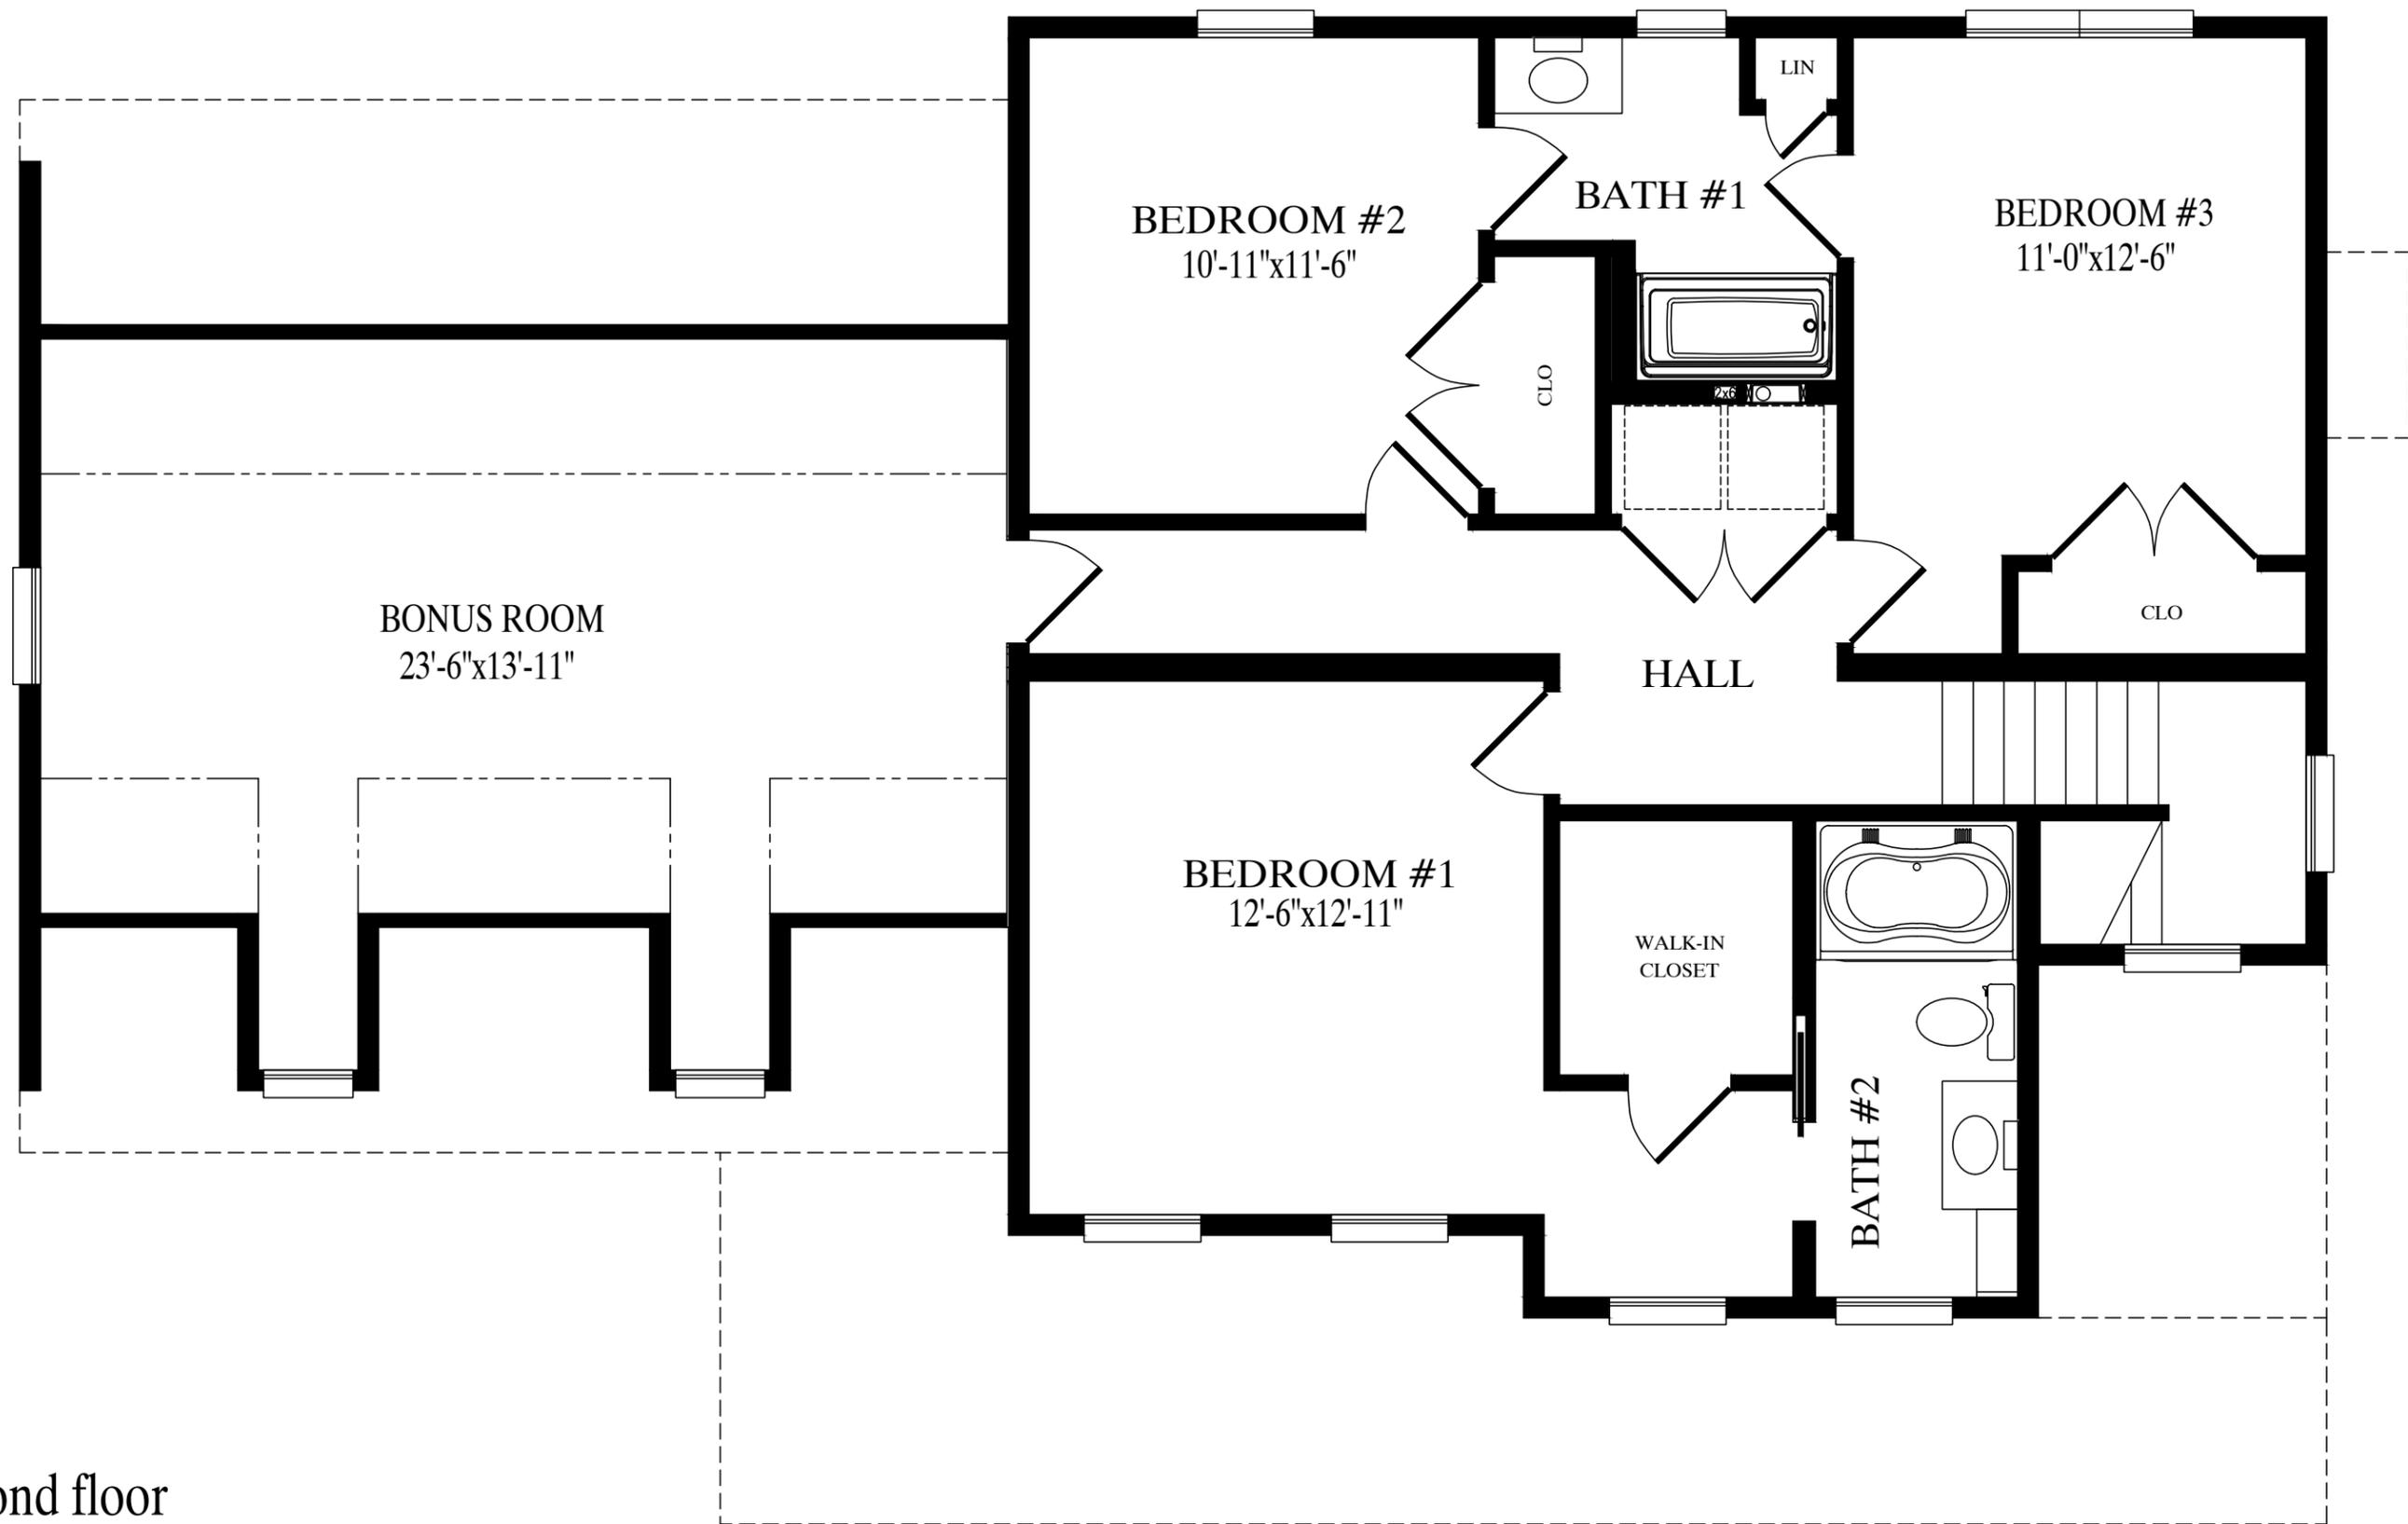

923 sq. ft. second floor
1311 sq. ft. w/garage option