


CEILING

8'-0"

FLOOR

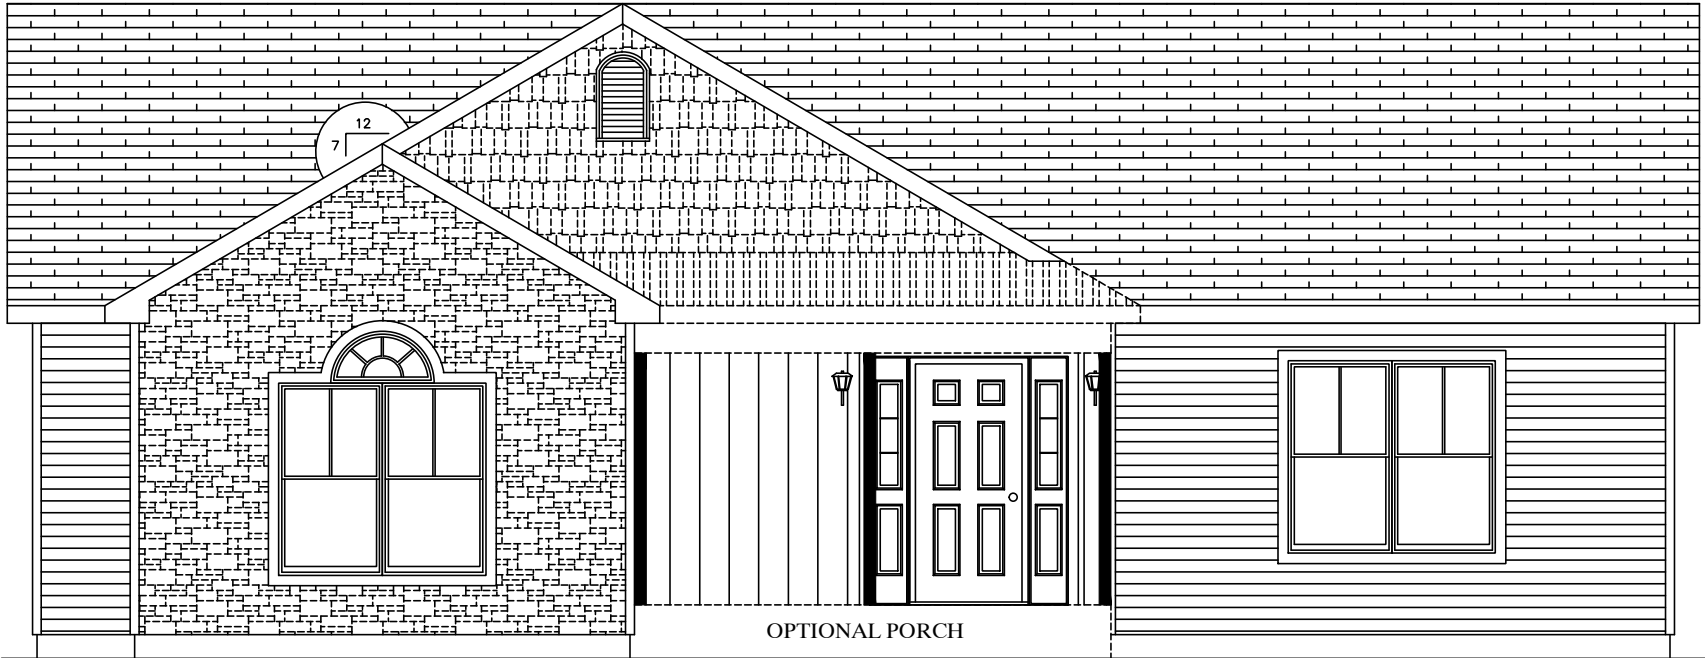


JONATHANS 7/28/2026 10:34:11 AM

ACTUAL HOUSE MAY VARY FROM ELEVATION—ACCESS TO GRADE ON—SITE BY OTHERS

4146—RANCH		BUILDER		CUSTOMER	
FRONT ELEVATION		PBS RANCH		MILL RUN	
		CITY		STATE	
		COUNTY		SNOW LOAD	
		WIND SPEED		SQ. FT.	
		???		???	
		MPH		VULT	
		ORDER NO.		FILE NO.	
		SERIAL NO.		MILL RUN RENDERED	

Professional Building Systems
71 East Market Street
Harrisburg, PA 17042
(888) 553-1414
WWW.PBSMODULAR.COM

DATE:	DRAWN BY:	STATUS:
00/00/00	INIT	STAT

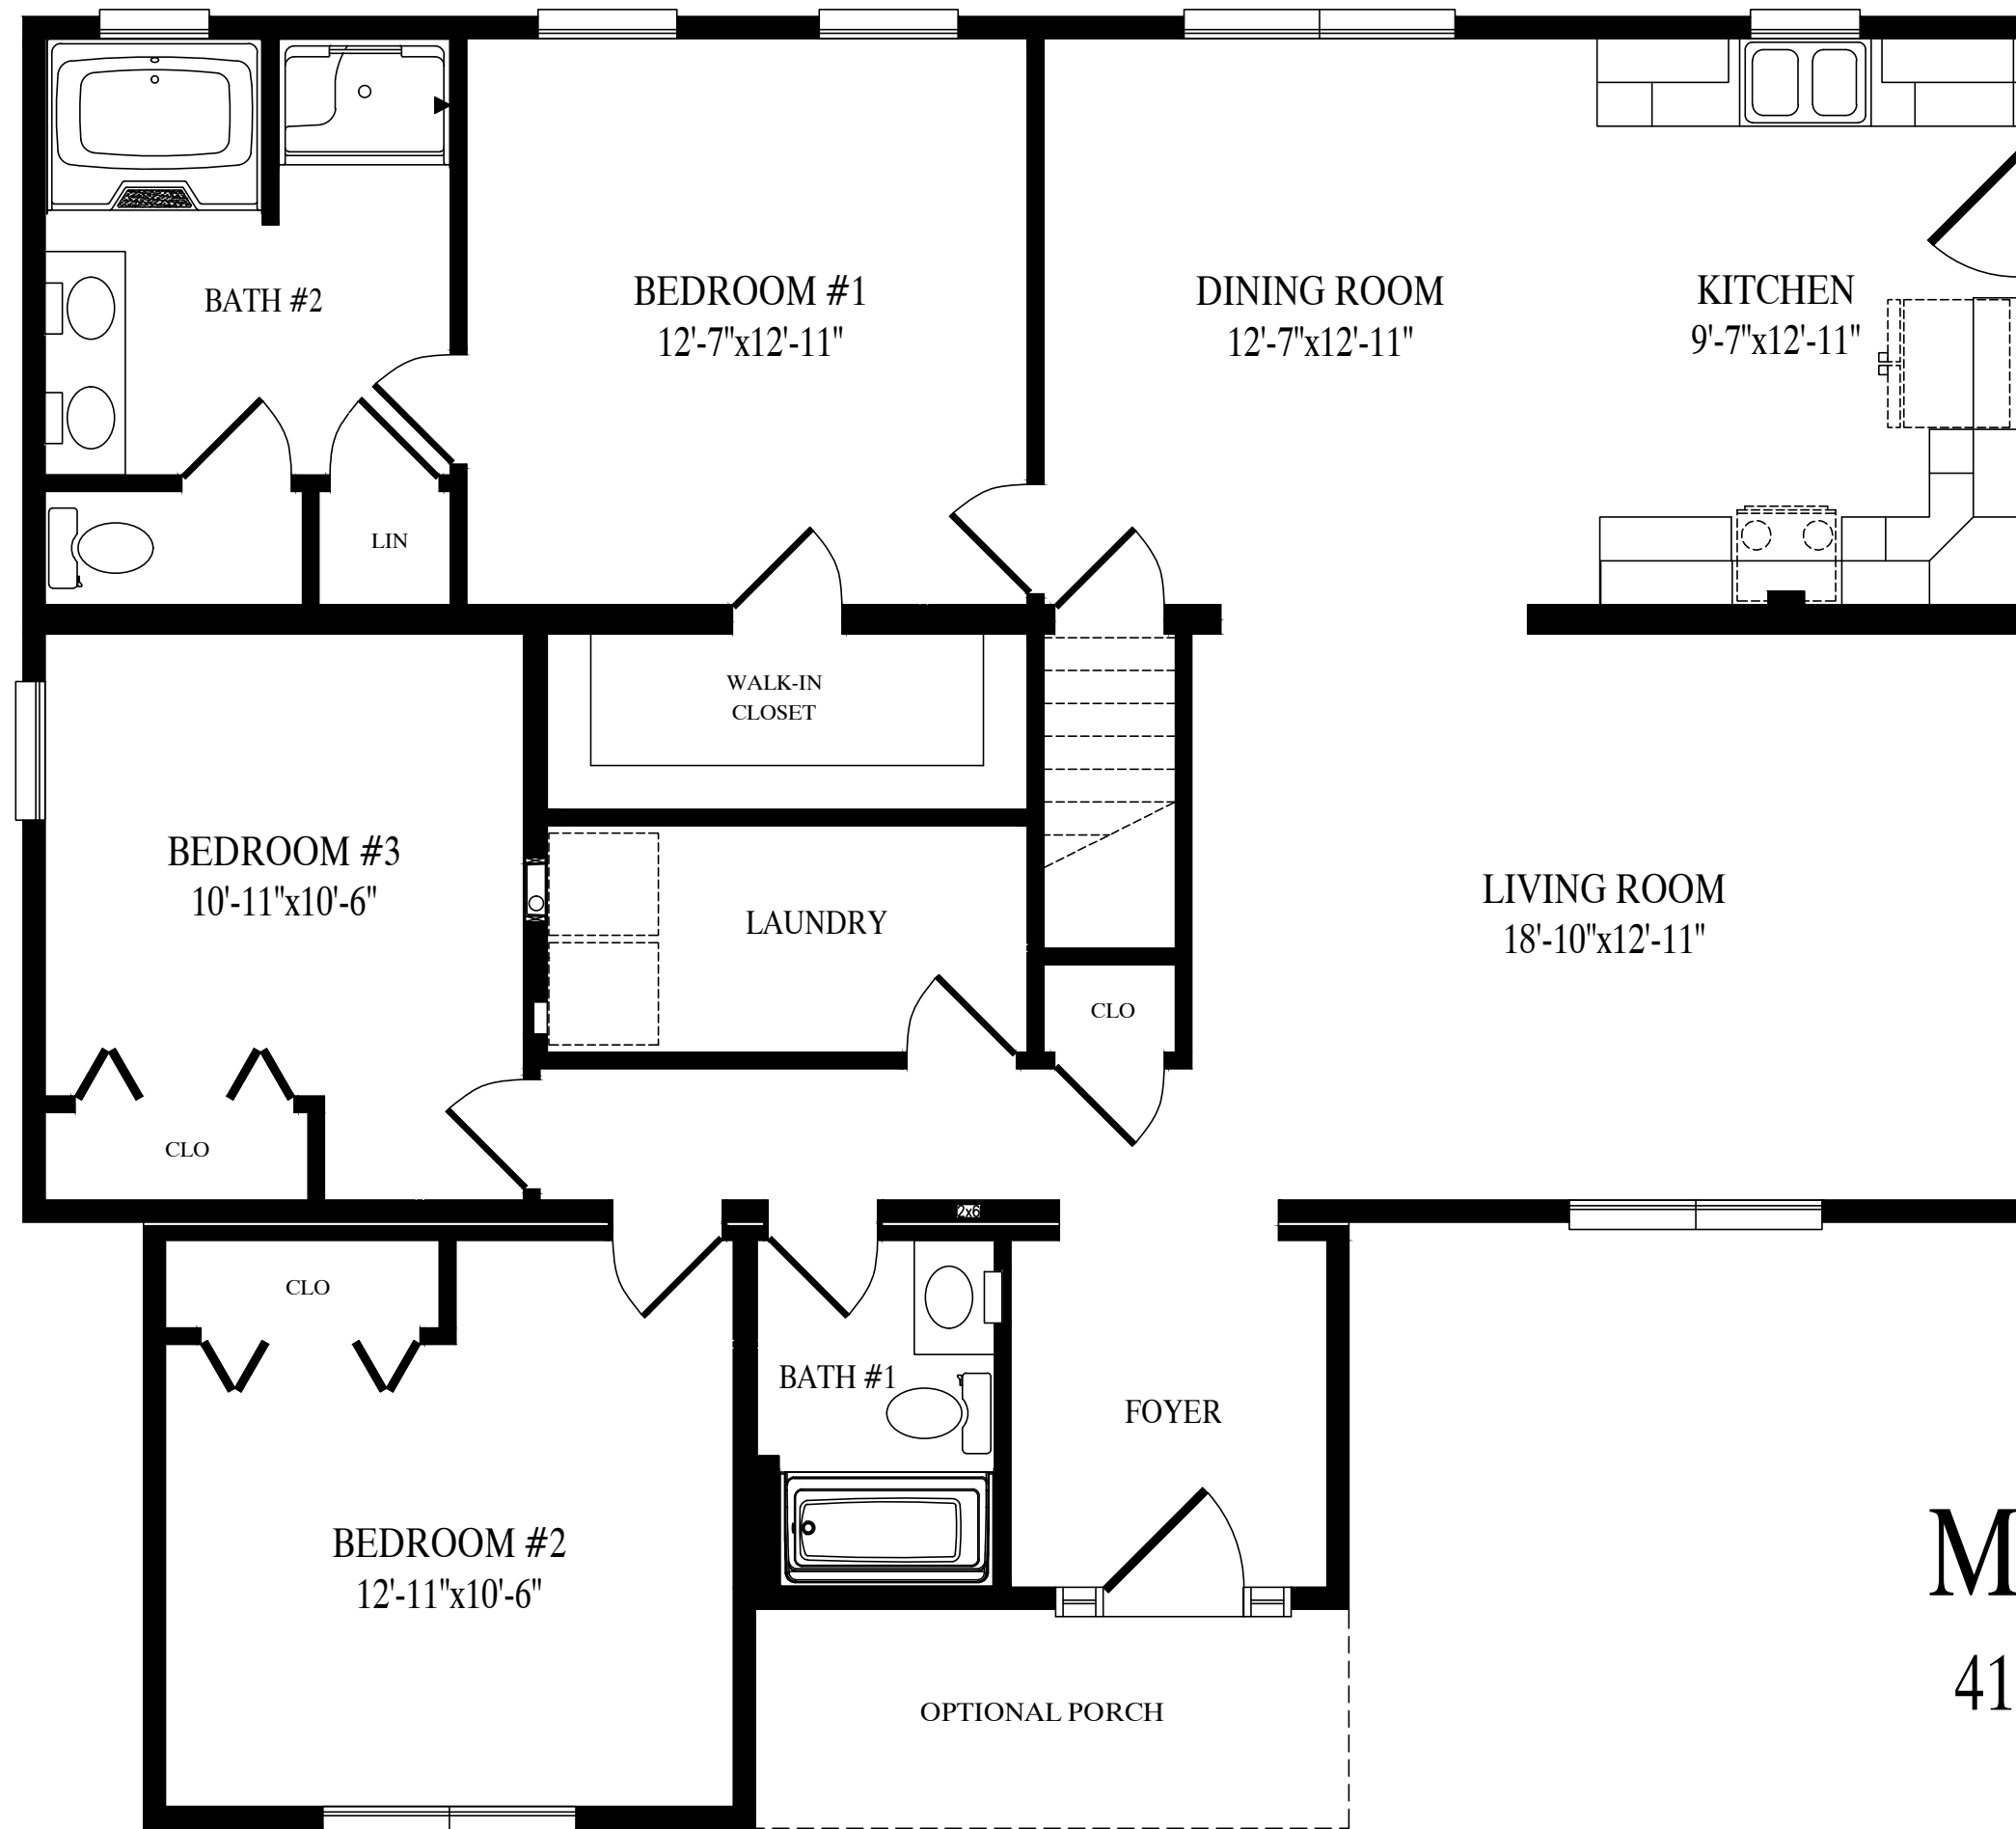

MILL RUN

41'-4" x 46' Ranch
1578 sq. ft.