

CEILING 8'-0"
FLOOR

CEILING 8'-0"
FLOOR



OPT PORCH


MIKEC 10/8/2024 12:51:55 PM

ACTUAL HOUSE MAY VARY FROM ELEVATION—ACCESS TO GRADE ON—SITE BY OTHERS

BUILDER	CUSTOMER
PBS MODEL	MONTGOMERY
CITY	COUNTY
WIND SPEED	SNOW LOAD
ORDER NO.	FILE NO.
	STATE
	SQ. FT.
	2860
	MONTGOMERY RENDERED


2856—2—STORY
FRONT ELEVATION

DATE:	DRAWN BY:	STATUS:

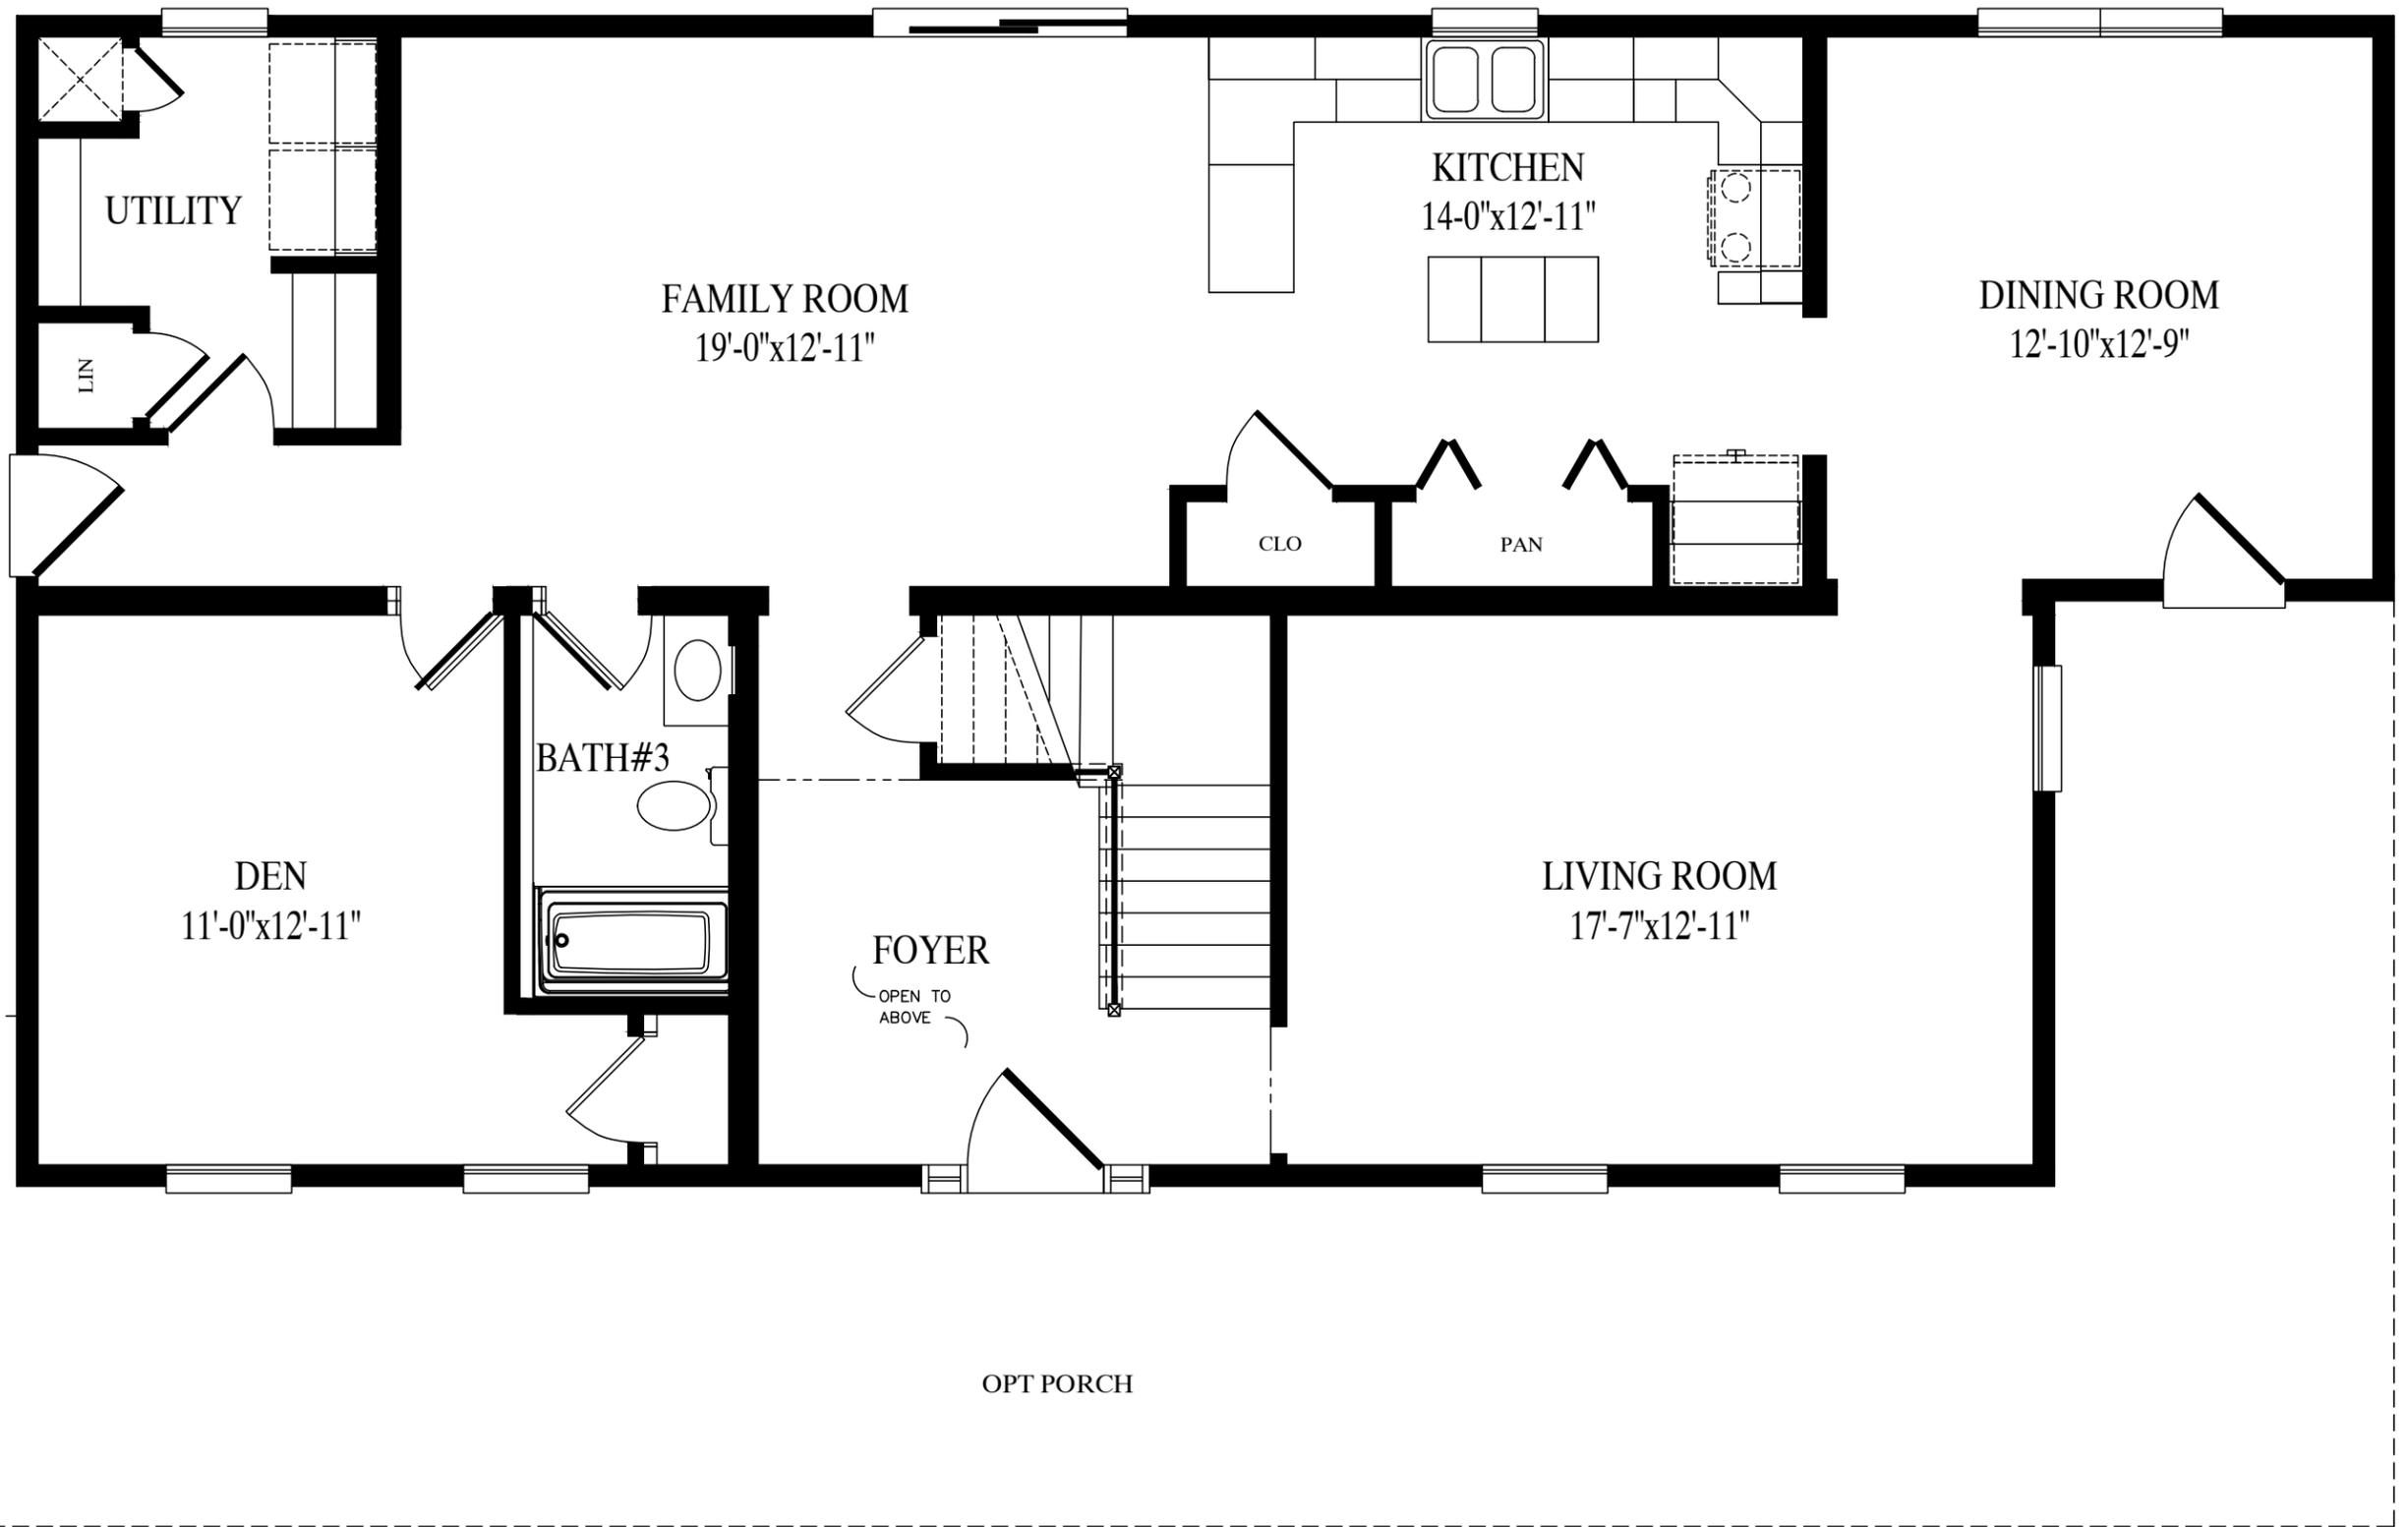

Montgomery

1430 Sq. Ft. Living Area 1st Fl

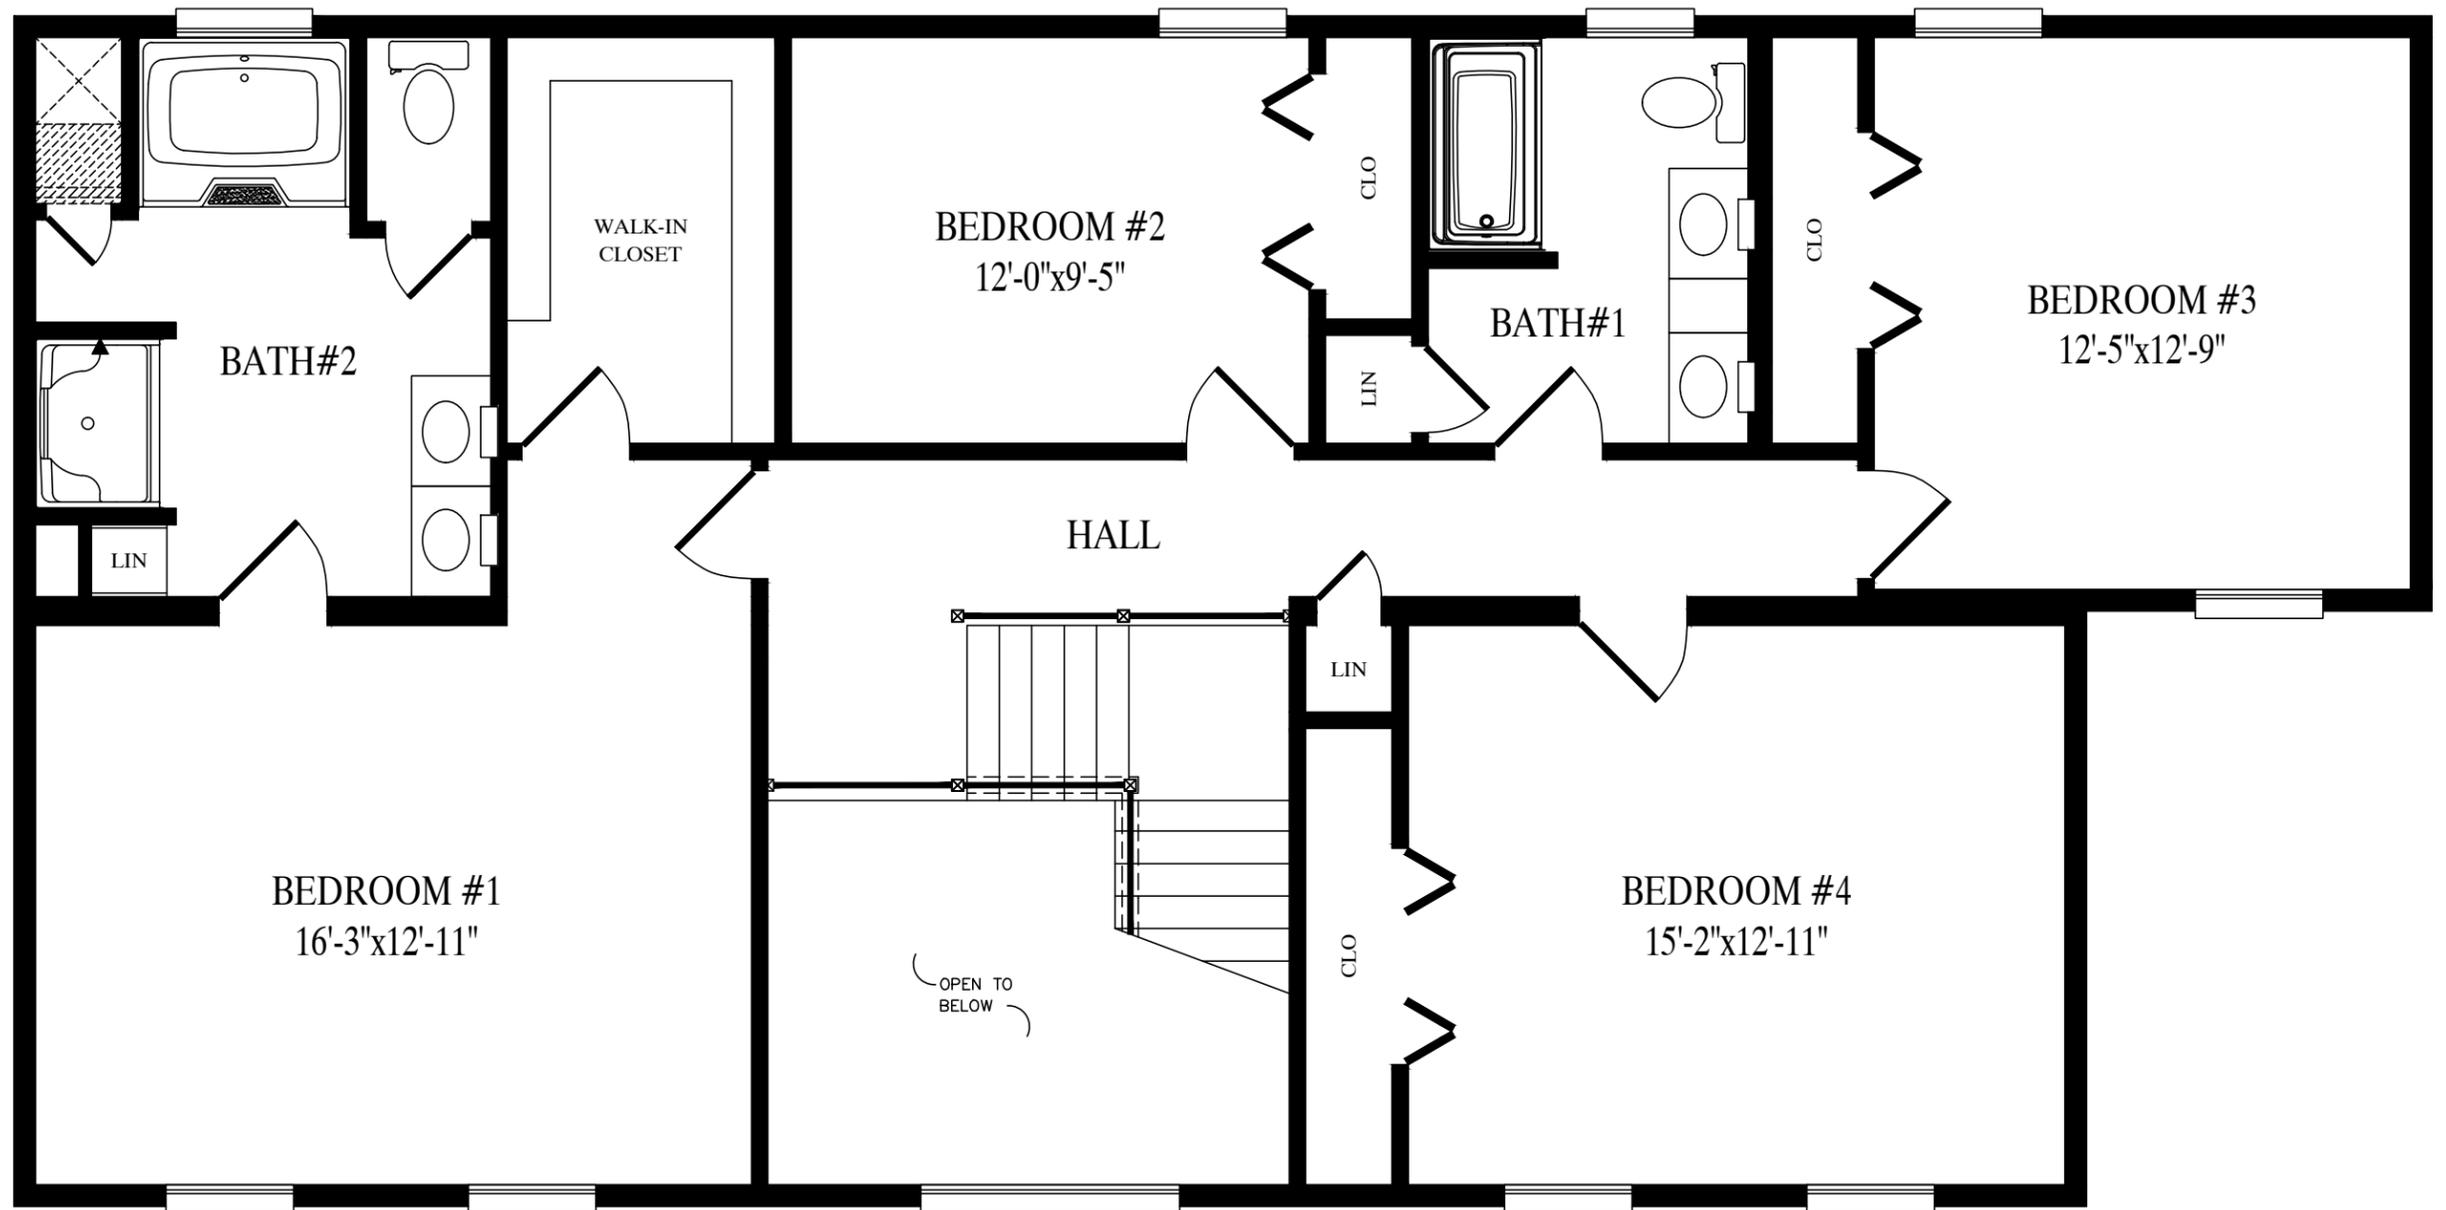

1430 Sq. Ft. Living Area 2nd Fl