

CEILING  
8'-0"  
FLOOR

CEILING  
8'-0"  
FLOOR



CEILING  
FLOOR

CEILING  
FLOOR

2836—TWO STORY  
FRONT ELEVATION




Professional Building Systems  
72 East Market Street  
Middleburg, PA 17042  
(888) 553-1414  
WWW.PBSMODULAR.COM



DATE:	00/00/00	DRAWN BY:	INIT	STATUS:	STAT
ORDER NO.	???	SERIAL NO.	???	FILE NO.	MORRIS-AS RENDERED
WIND SPEED	???	MPH	VULT	SNOW LOAD	???
BUILDER	PBS TWO STORY	CITY	COUNTY	CUSTOMER	MORRIS STATE
CITY		COUNTY		STATE	STATE
				SQ. FT.	2008

BRANDYF 10/15/2024 7:10:39 AM

ACTUAL HOUSE MAY VARY FROM ELEVATION—ACCESS TO GRADE ON—SITE BY OTHERS

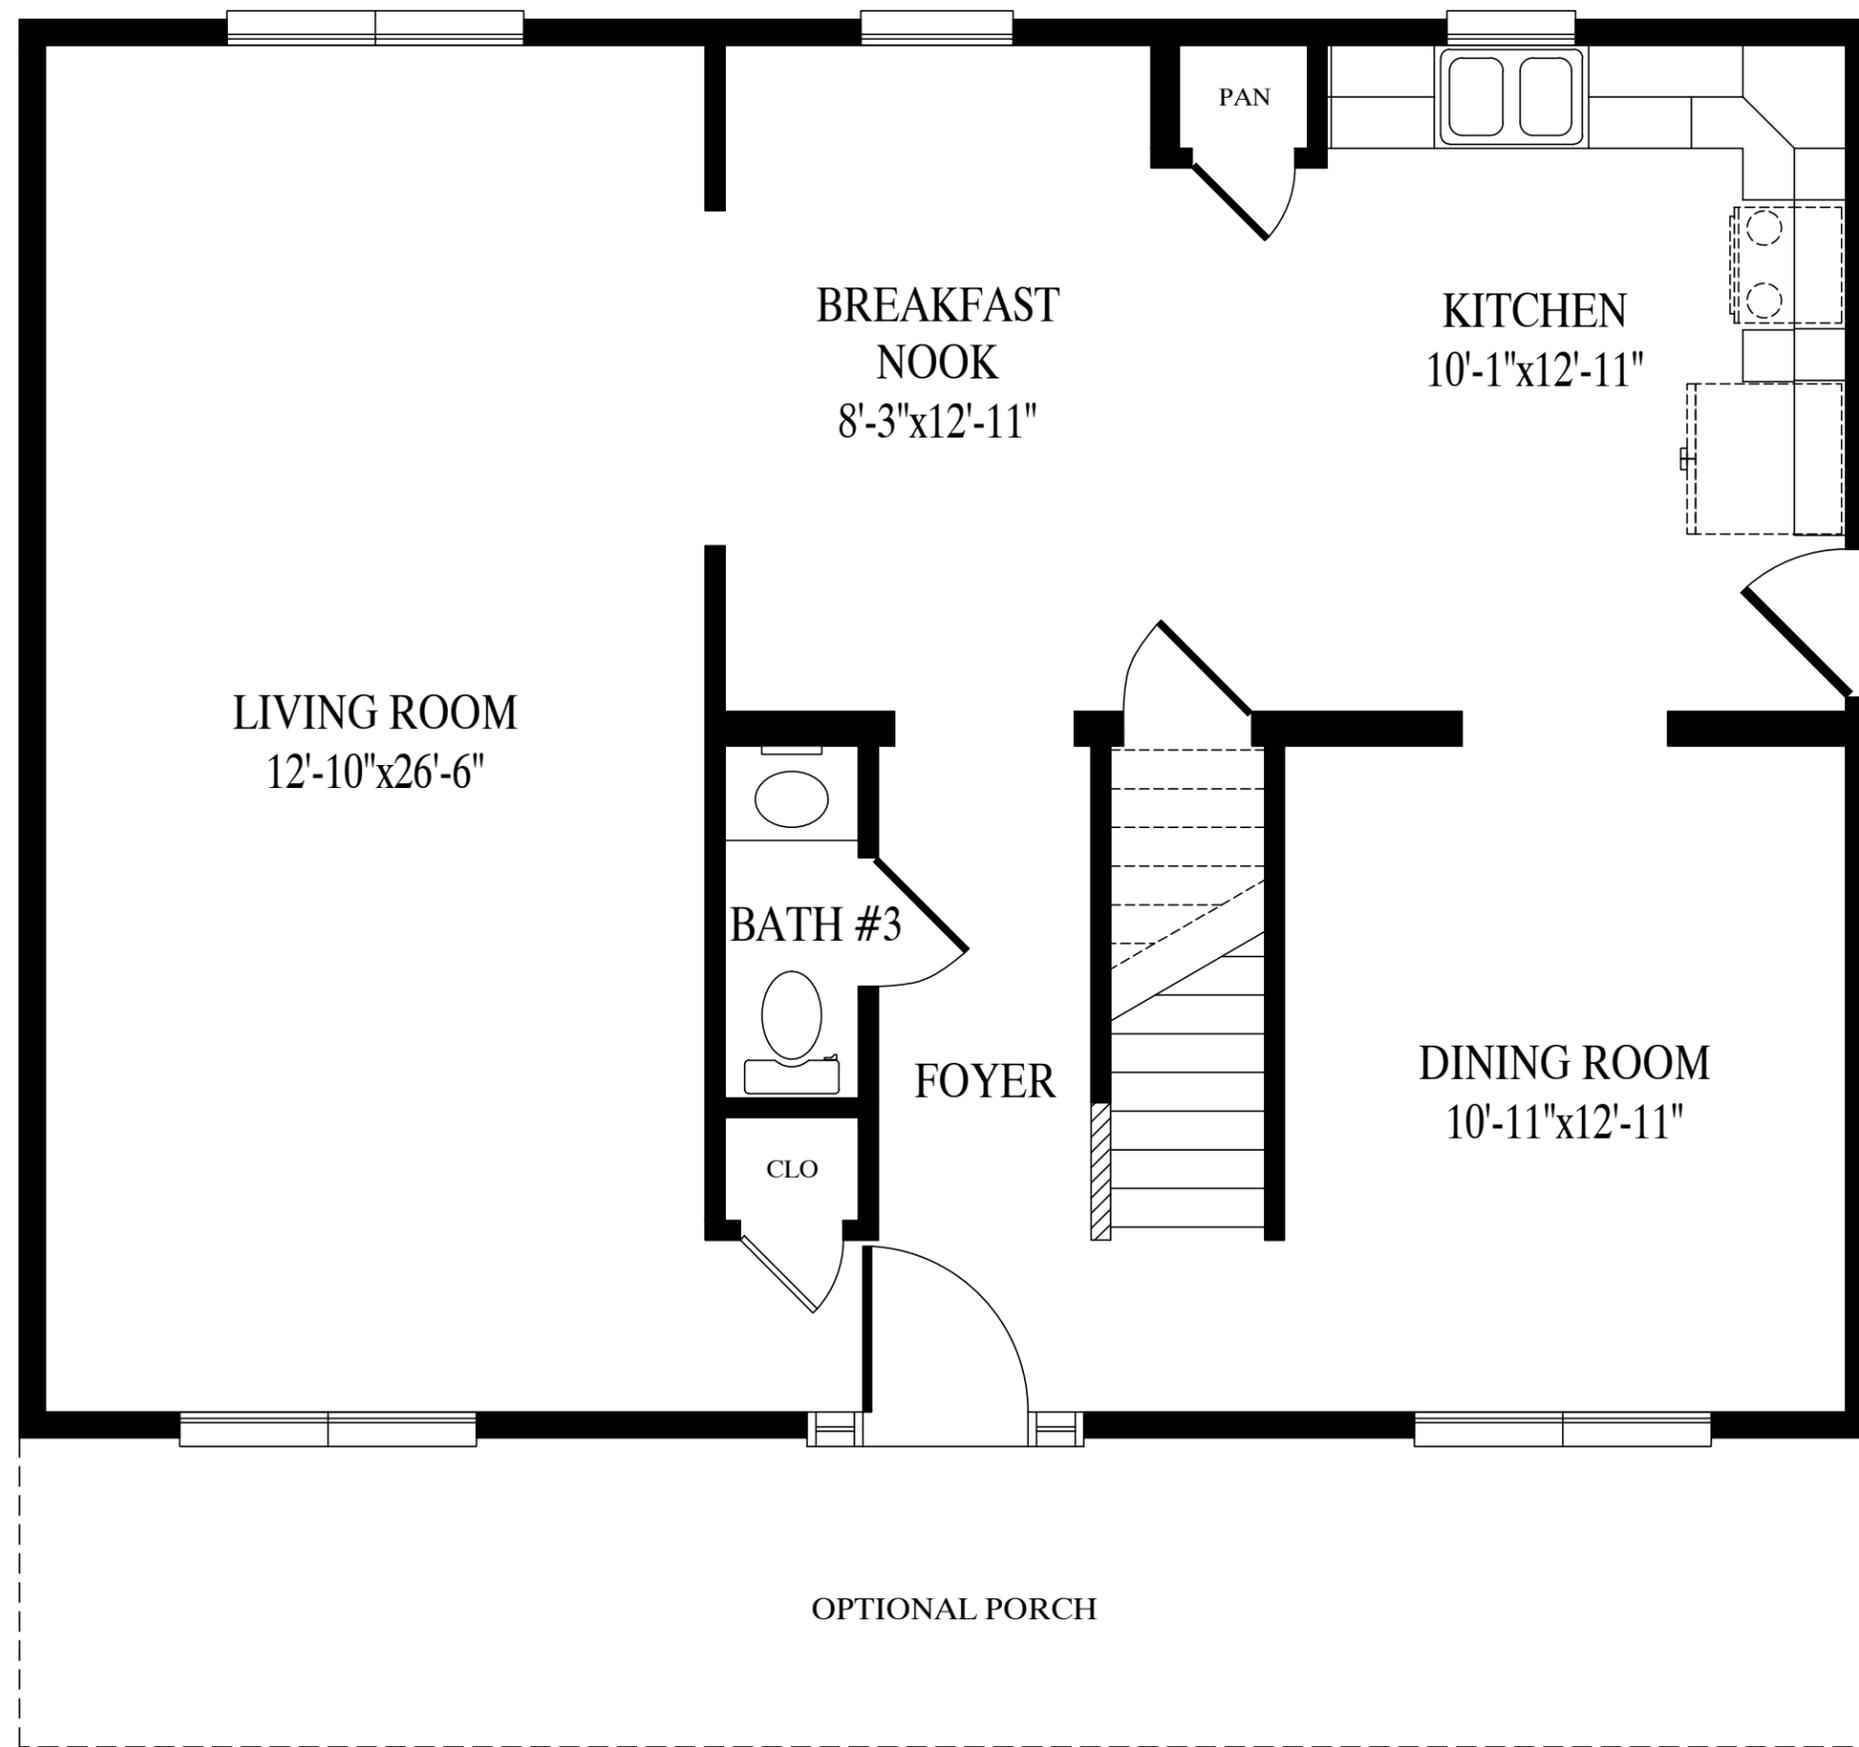


# Morris

27'-6" x 36' Two Story

990 sq. ft. first floor

2008 sq. ft. total

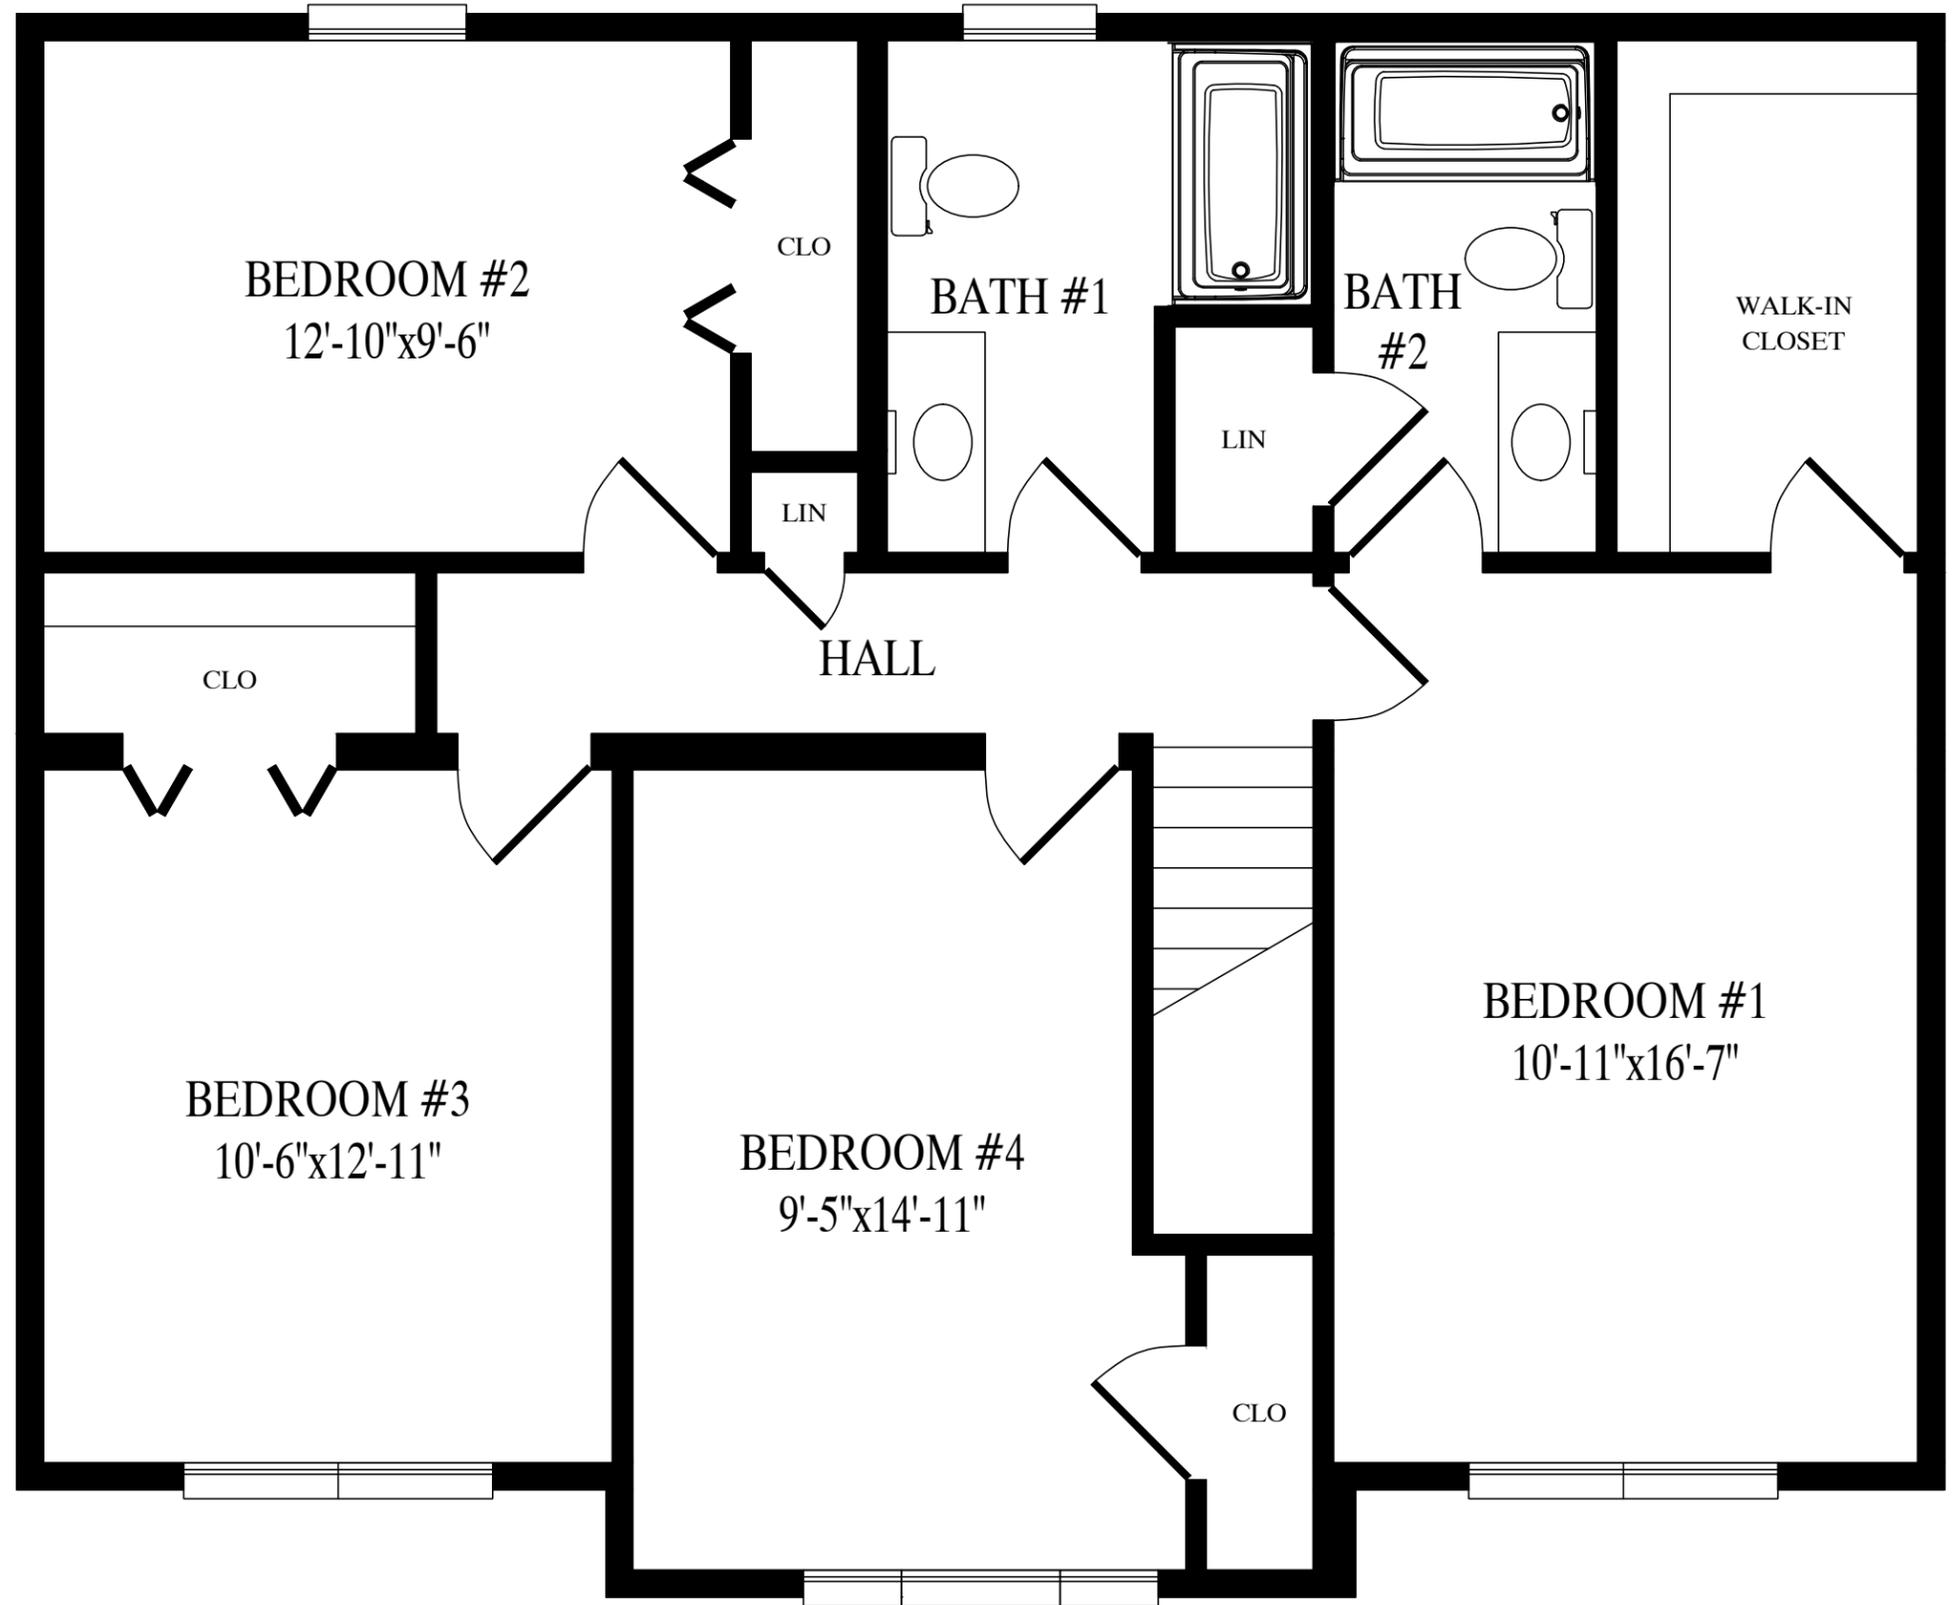

1018 sq. ft. second floor