

CEILING  
8'-0"  
FLOOR  
CEILING  
8'-0"  
FLOOR



OPTIONAL GARAGE

GREGO 10/10/2024 7:59:43 AM

4543-2 STORY  
FRONT ELEVATION



Professional Building Systems  
72 East Market Street  
Middleburg, PA 17842  
(888) 553-1414  
WWW.PBSMODULAR.COM




BUILDER	PBS TWO STORY	CUSTOMER	SPRINGFIELD
CITY	COUNTY	STATE	
WIND SPEED	SNOW LOAD	SQ. FT.	3740
ORDER NO.	SERIAL NO.	FILE NO.	SPRINGFIELD RENDERED


DATE:	DRAWN BY:	STATUS:

NOTE - ACTUAL HOUSE MAY VARY FROM ELEVATION

PAGE:

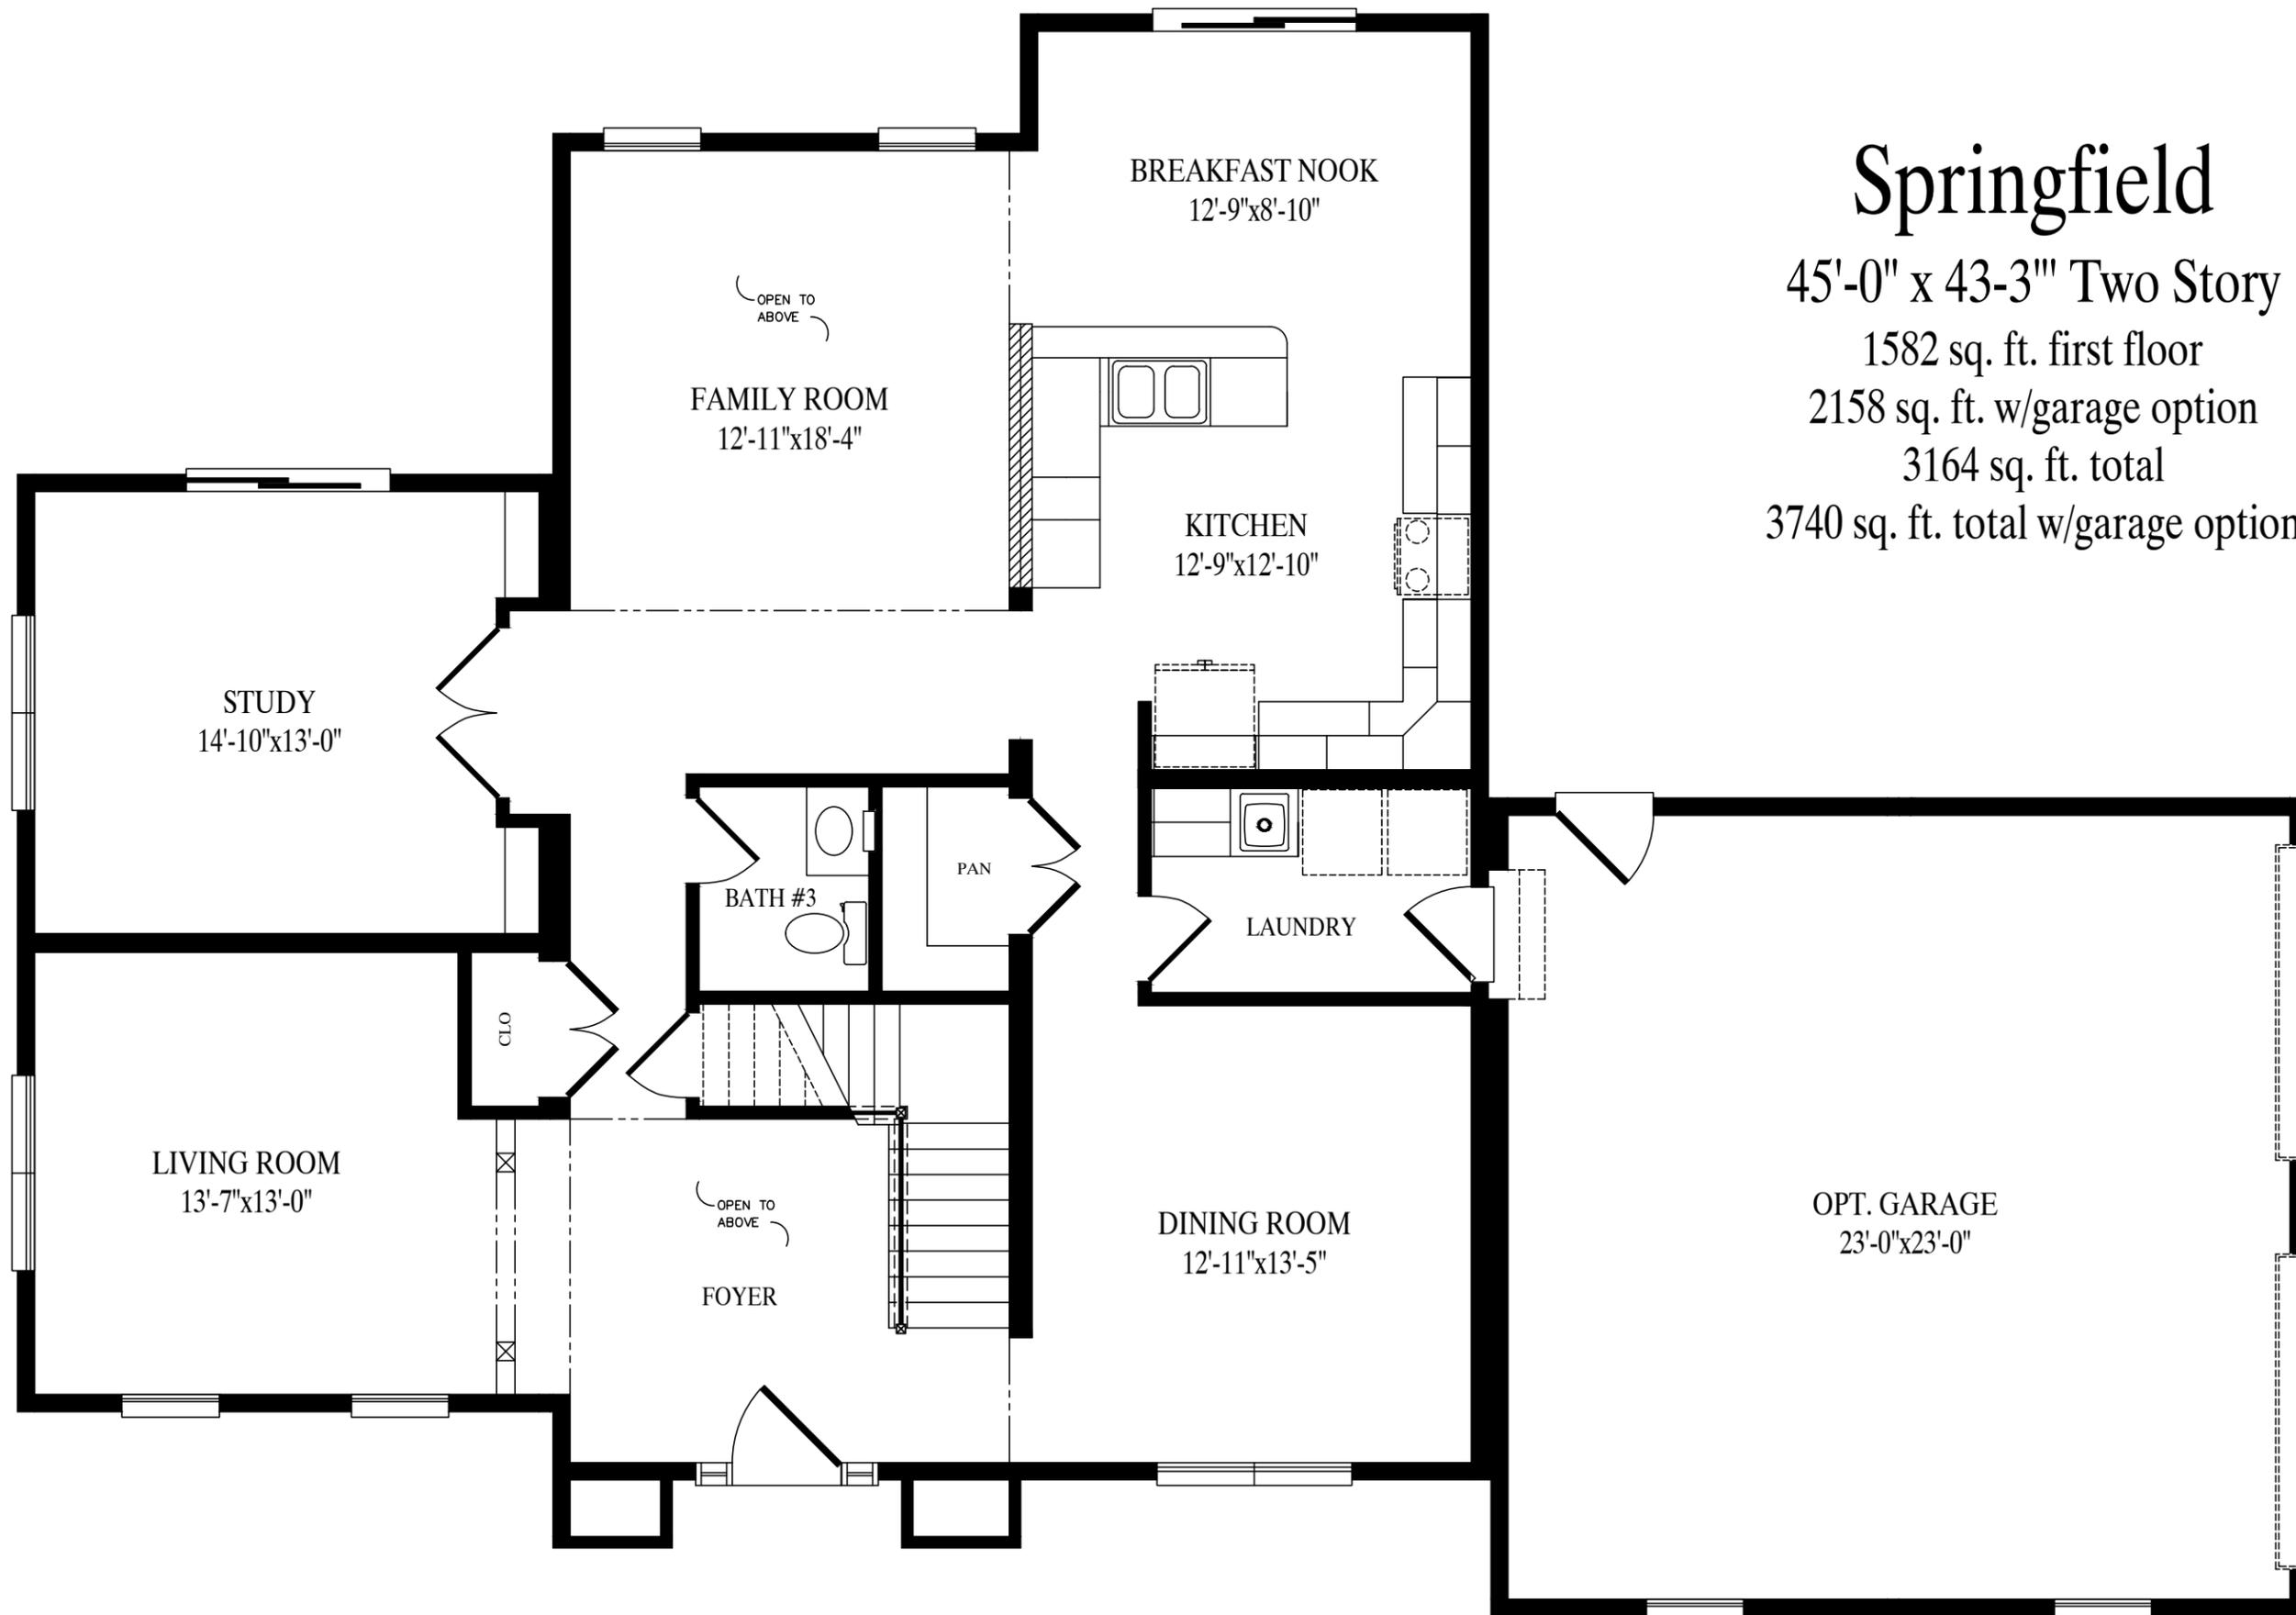

**Springfield**  
45'-0" x 43-3" Two Story  
1582 sq. ft. first floor  
2158 sq. ft. w/garage option  
3164 sq. ft. total  
3740 sq. ft. total w/garage option

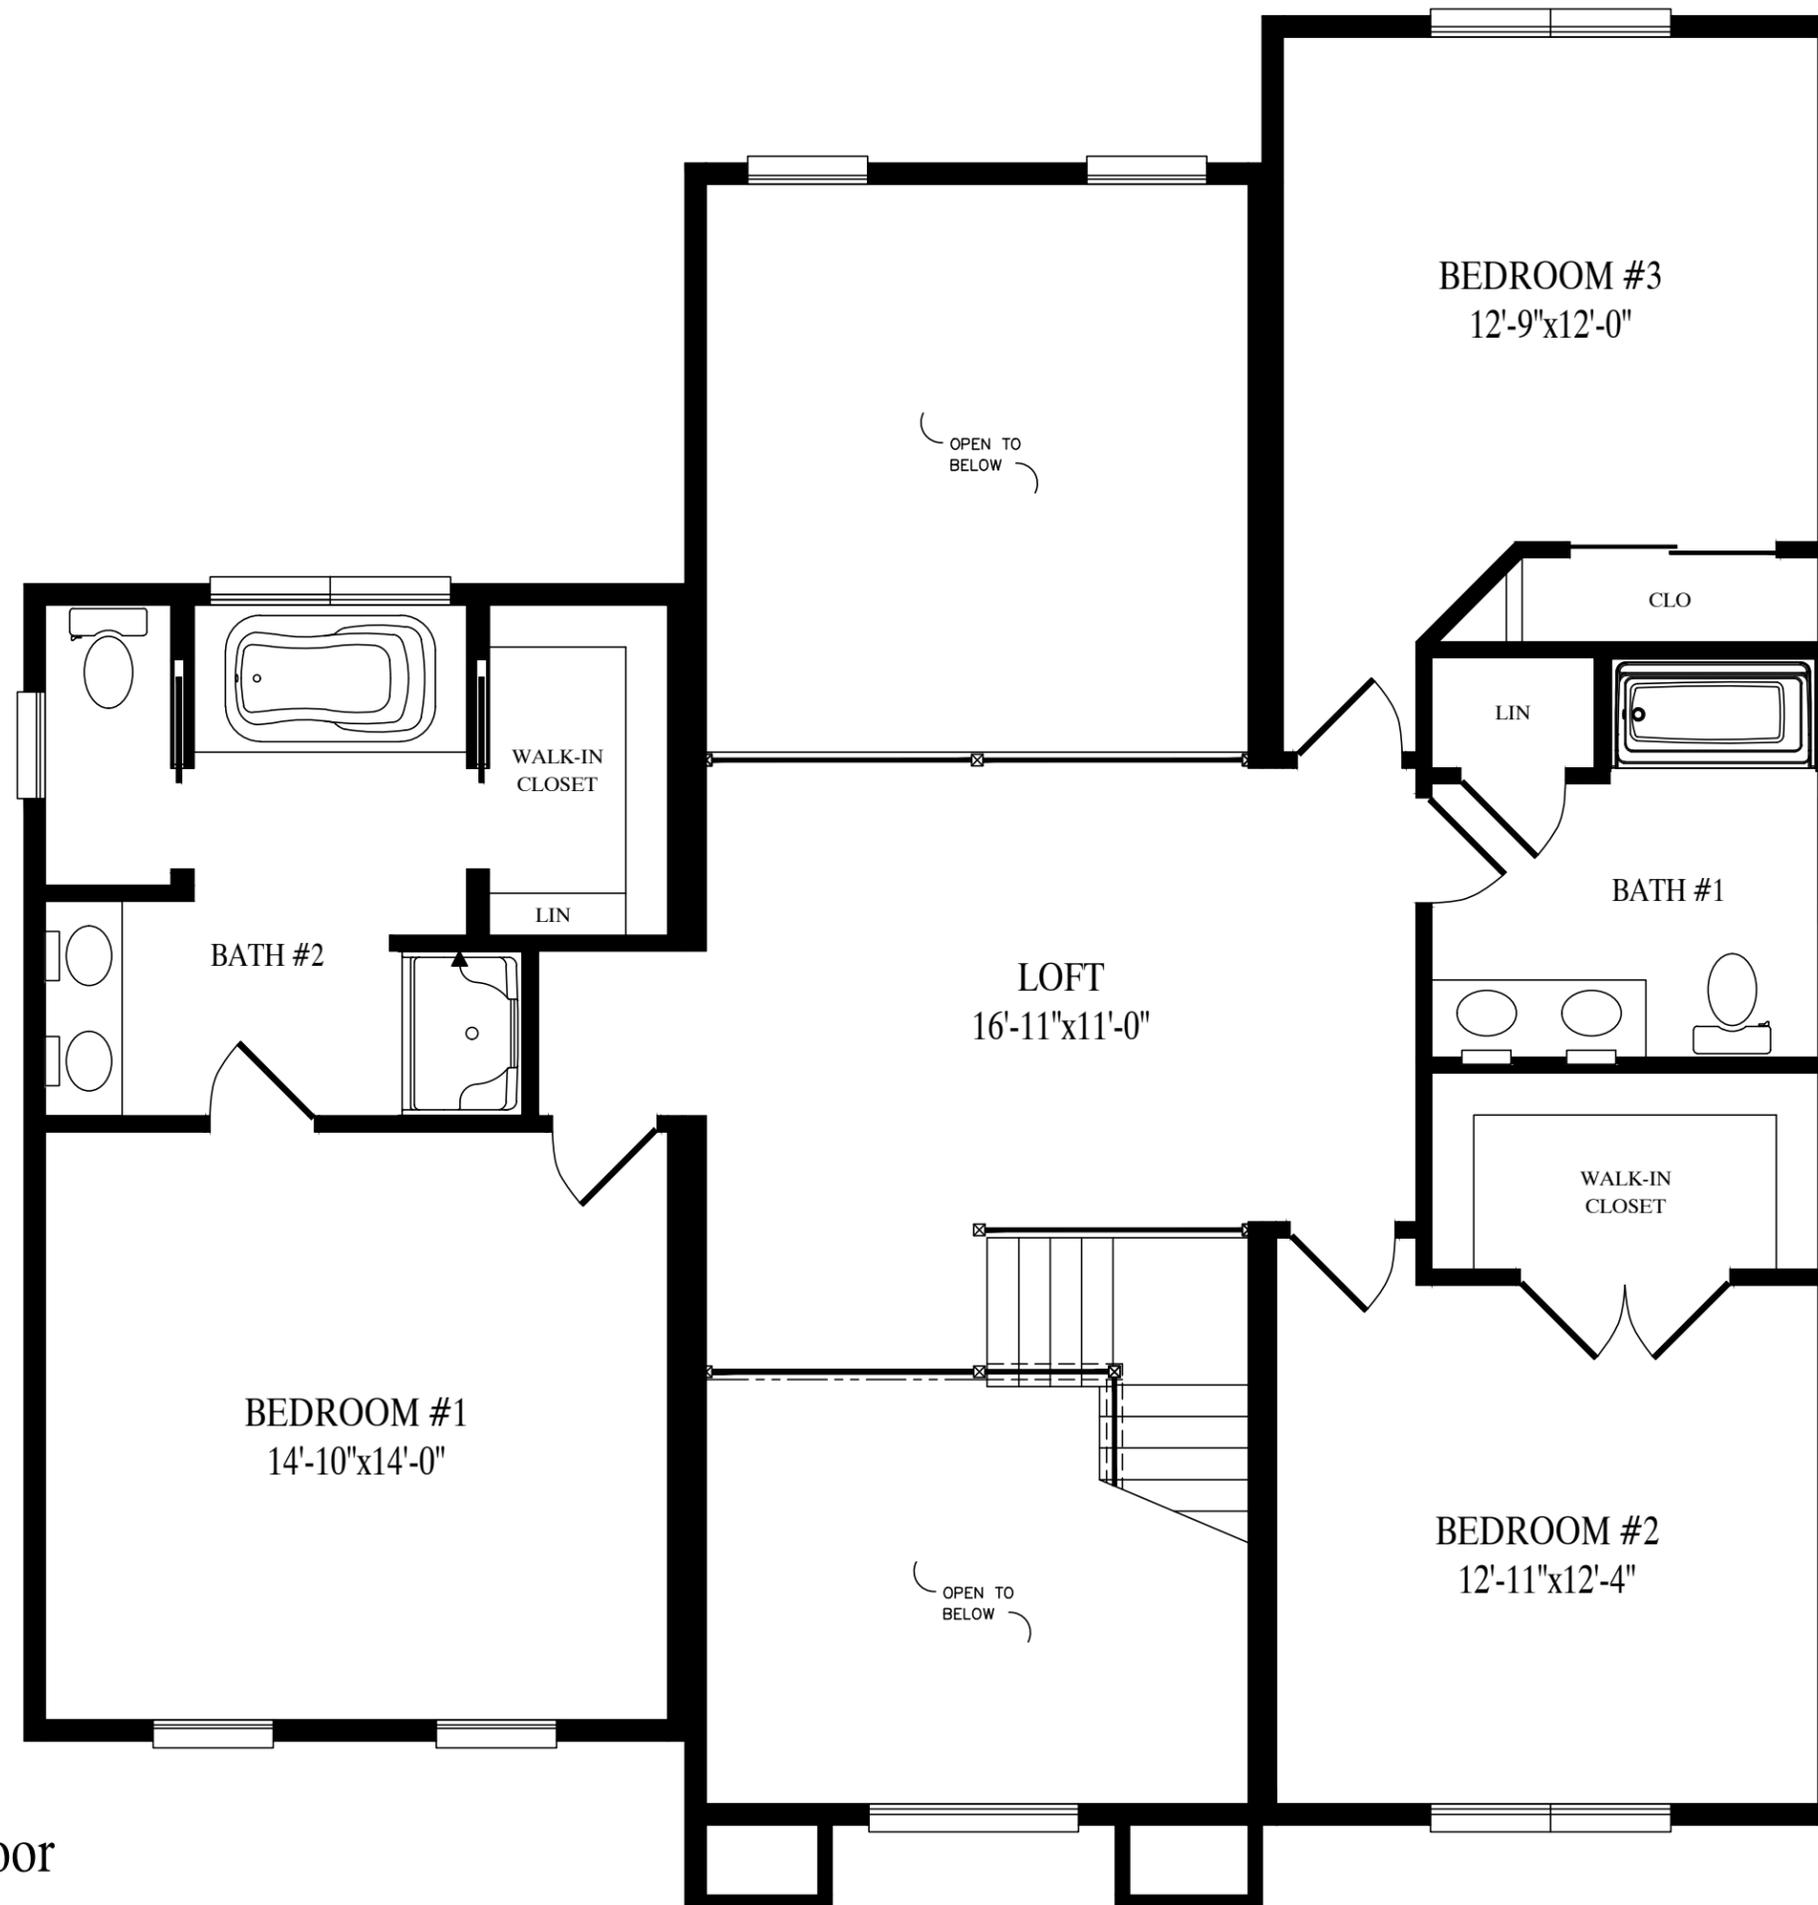

1582 sq. ft. second floor