


CEILING

8'-0"

FLOOR

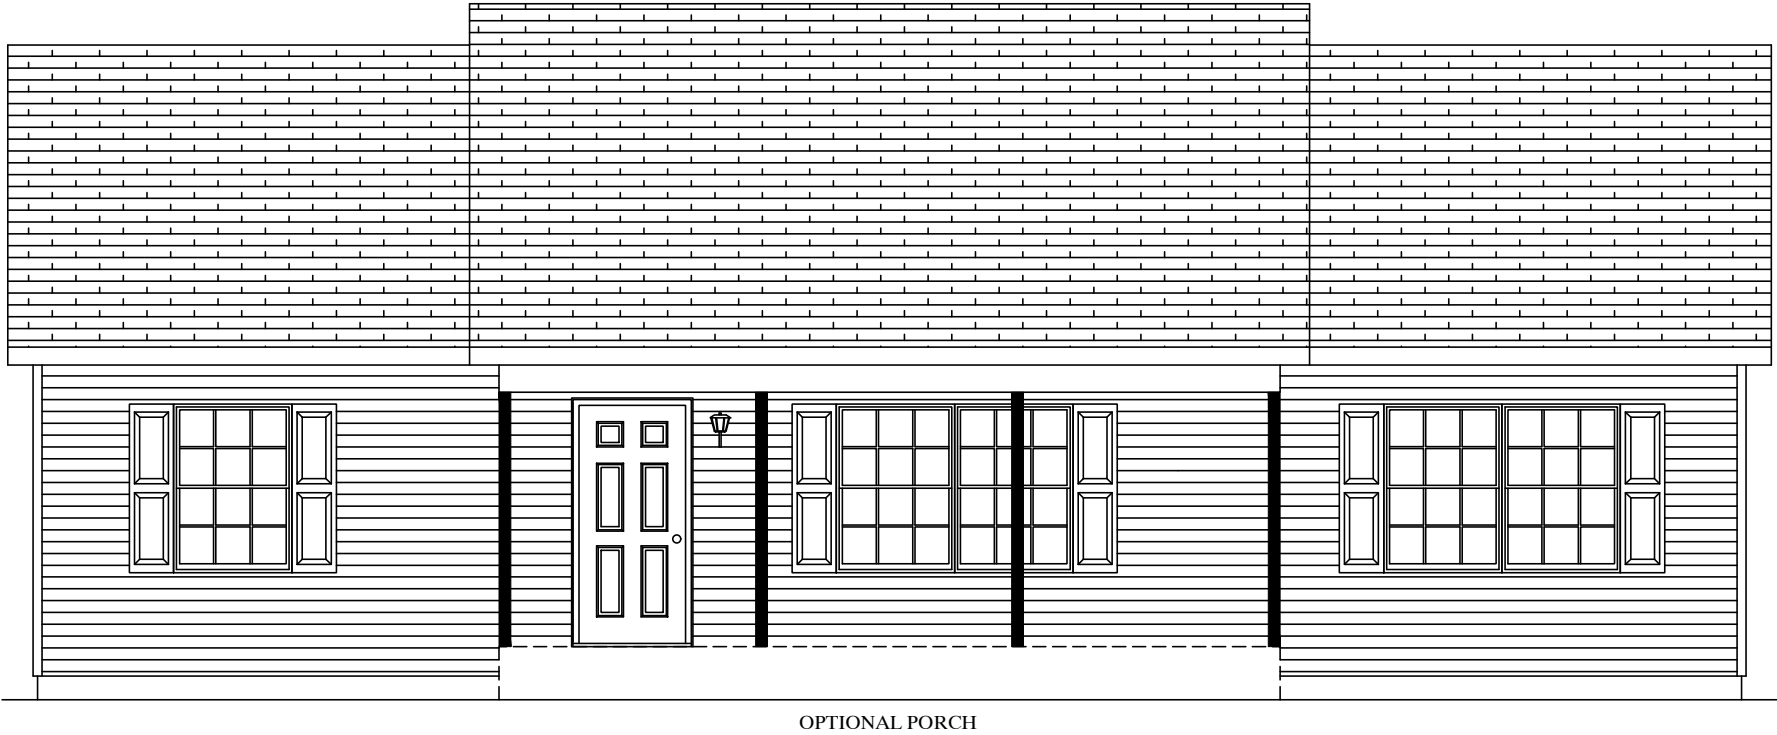


CEILING

FLOOR

PAGE:	DATE:		DRAWN BY:		STATUS:		2848-RANCH		FRONT ELEVATION		BUILDER		CUSTOMER		WHEATFIELD		
											CITY		PBS RANCH		WHEATFIELD		
											CITY		COUNTY		STATE		
											WIND SPEED		WIND SPEED		SNOW LOAD		
											ORDER NO.		SERIAL NO.		SQ. FT.		
												ORDER #		SERIAL #		WHEATFIELD RENDERED	

Professional Building Systems
200 Country Lane
Middletown, PA 17842
(610) 553-1414
WWW.PBSMODULAR.COM

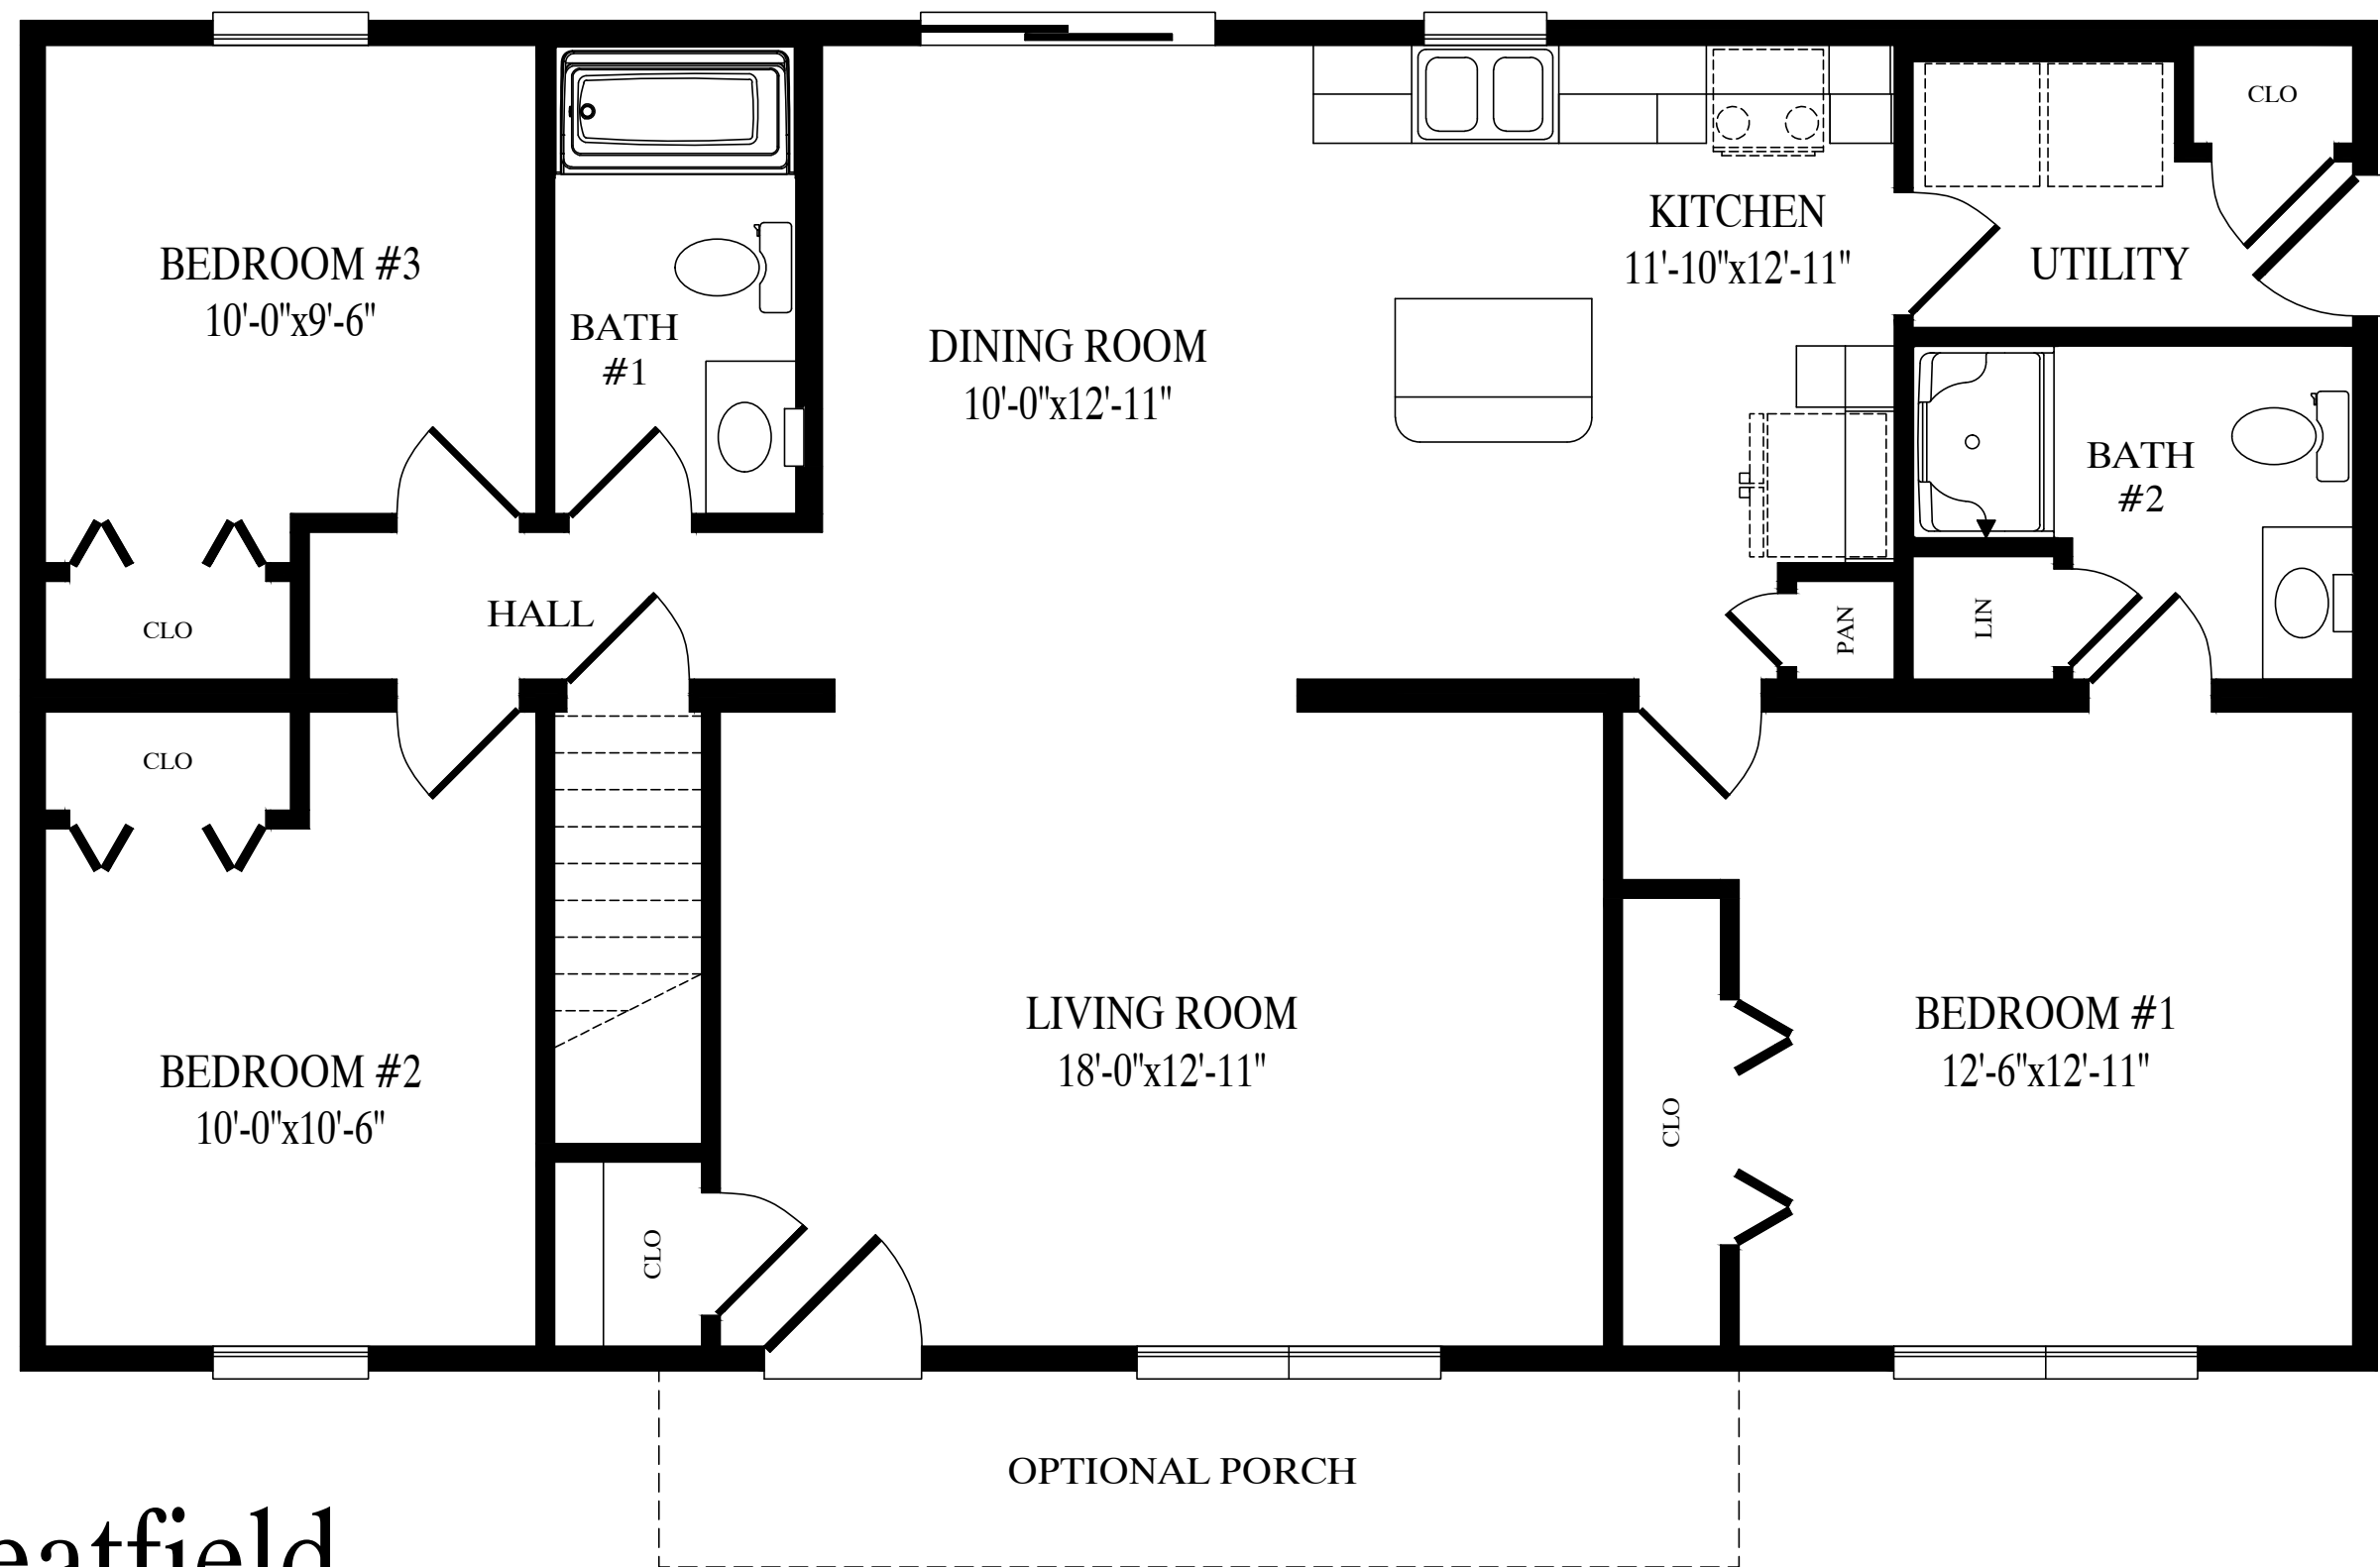

Wheatfield

27'-6" x 48'-0" Ranch

1320 sq. ft.