



OPTIONAL PORCH

CEILING

FLOOR

MIKEC 10/6/2025 12:48:50 PM

NOTE - ACTUAL HOUSE MAY VARY FROM ELEVATION

3268-PRESTIGE CAPE
FRONT ELEVATION



Professional Building Systems
72 East Market Street
Middleburg, PA 17842
(888) 553-1414
WWW.PBSMODULAR.COM



STATUS: STAT

DRAWN BY: INIT

DATE: 00/00/00

PAGE:

BUILDER

PBS CAPE

CUSTOMER

WESTPORT

CITY

CITY

COUNTY

COUNTY

WIND SPEED

WIND SPEED

SNOW LOAD

SNOW

ORDER NO.

SERIAL NO.

FILE NO.

WESTPORT RENDERED

41098

41098

WESTPORT


STATE

STATE

STATE

SQ. FT.

SQ. FT.

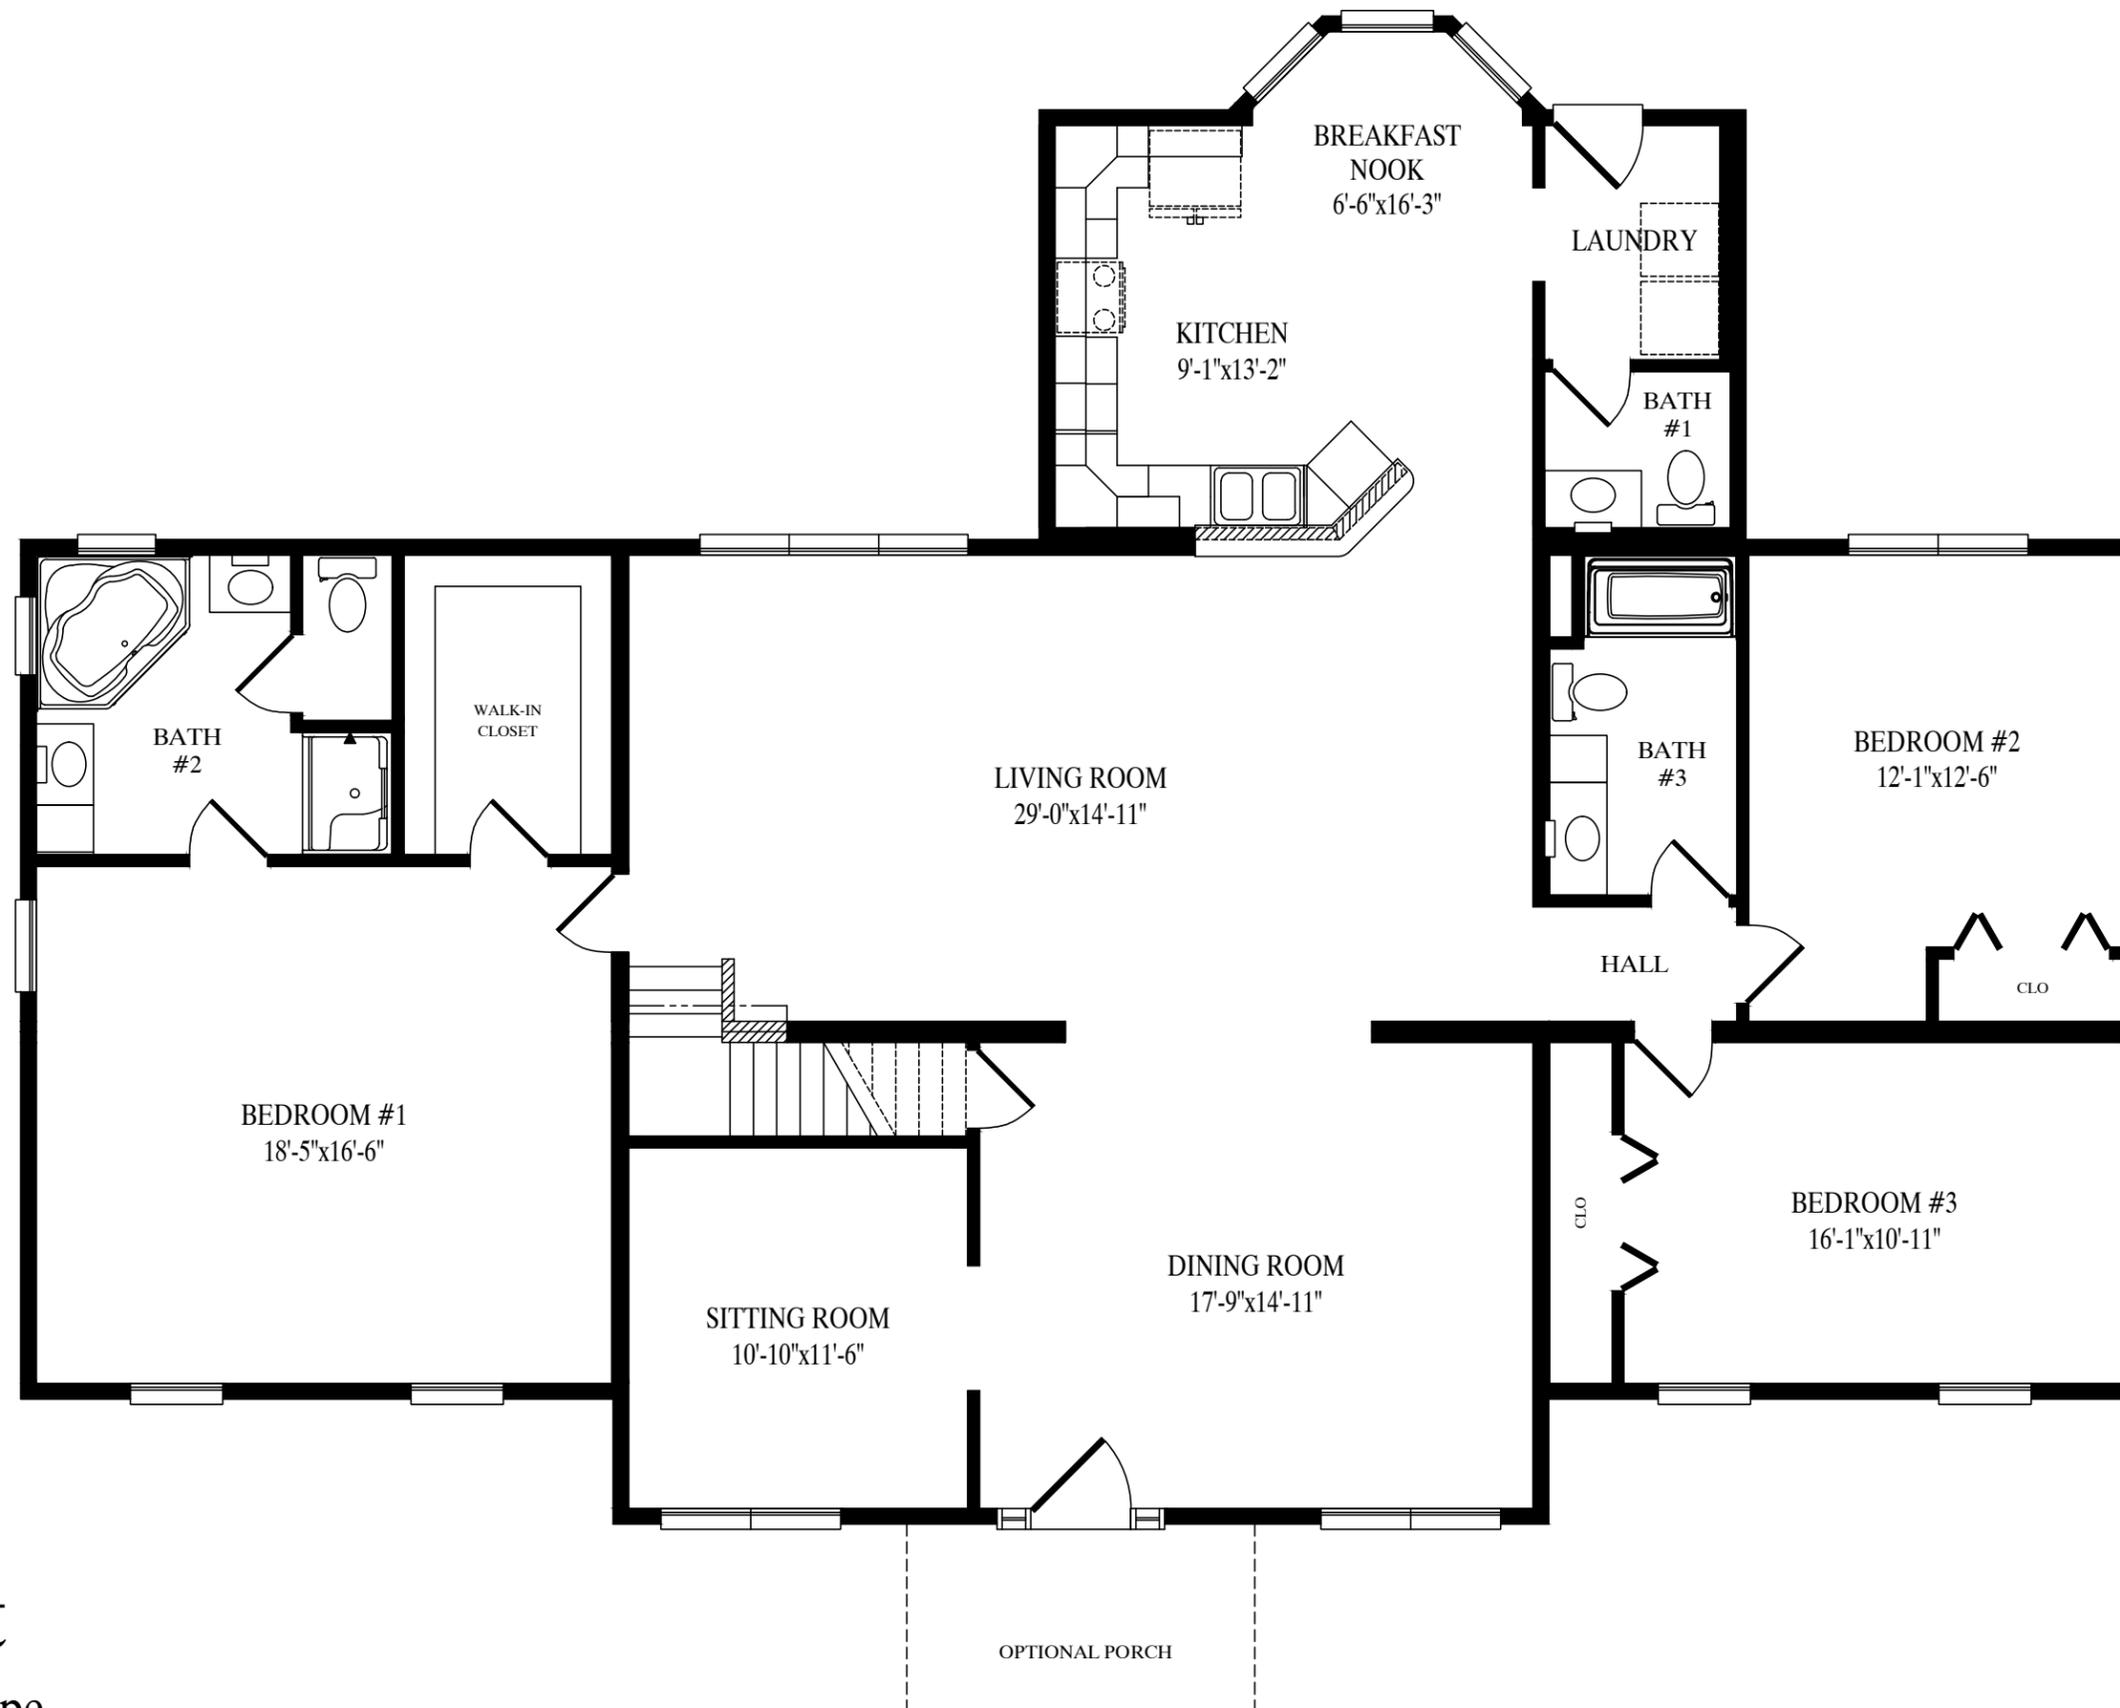


Westport

27'-6" x 68'-0" Cape

2326 sq. ft. first floor

3702 sq. ft. total

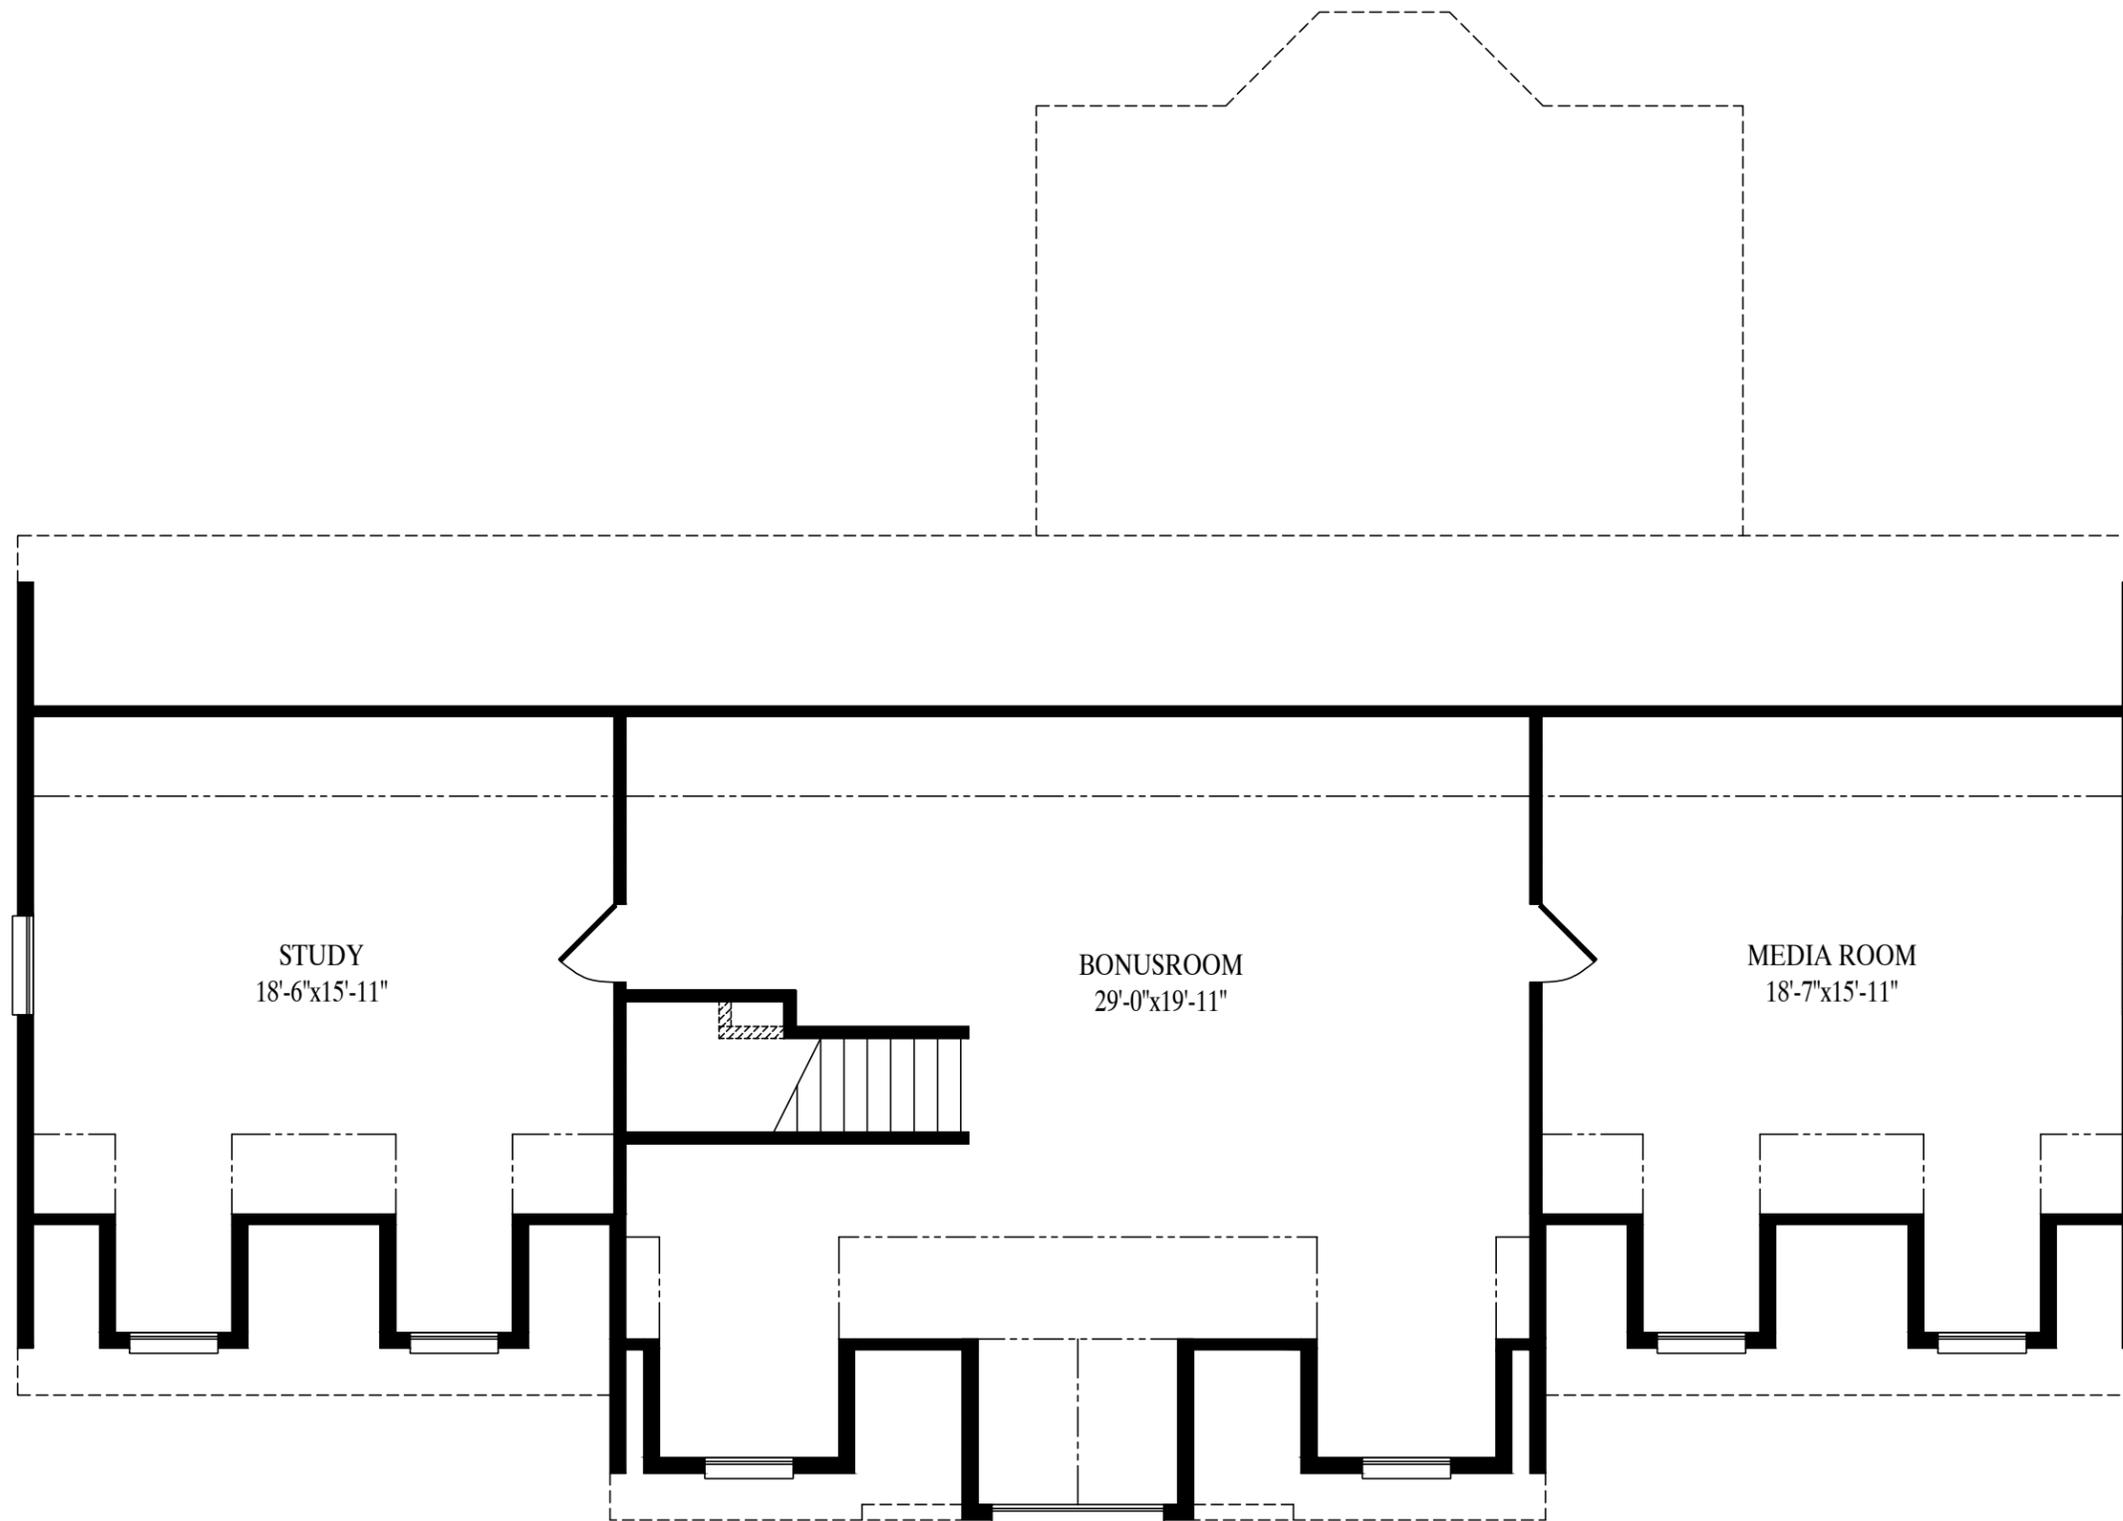

PROPOSED 2ND FLOOR - 1376 sq. ft.