

CEILING

8'-0"

FLOOR

CEILING

8'-0"

FLOOR

OPTIONAL PORCH

OPTIONAL GARAGE

CEILING

FLOOR

CEILING

FLOOR

DATE: 00/00/00

DRAWN BY: INIT

STATUS: STAT

2840-PBS 2 STORY FRONT ELEVATION

Professional Building Systems  
77 East Main Street  
Middleburg, PA 17042  
(888) 553-1414  
WWW.PBSMODULAR.COM

**MBSP**  
MODULAR BUILDING  
SYSTEMS OF PA

**PROFESSIONAL  
BUILDING  
SYSTEMS, INC.**

BUILDER

PBS TWO STORY

CITY

COUNTY

WIND SPEED

MPH

VULT

ORDER NO.

SERIAL NO.

CUSTOMER

HAYLEY

STATE

SNOW LOAD

SQ. FT.

FILE NO.

HAYLEY RENDERED


GREGO

6/16/2026

2:32:56 PM

ACTUAL HOUSE MAY VARY FROM ELEVATION-ACCESS TO GRADE ON-SITE BY OTHERS

PAGE: 2.1

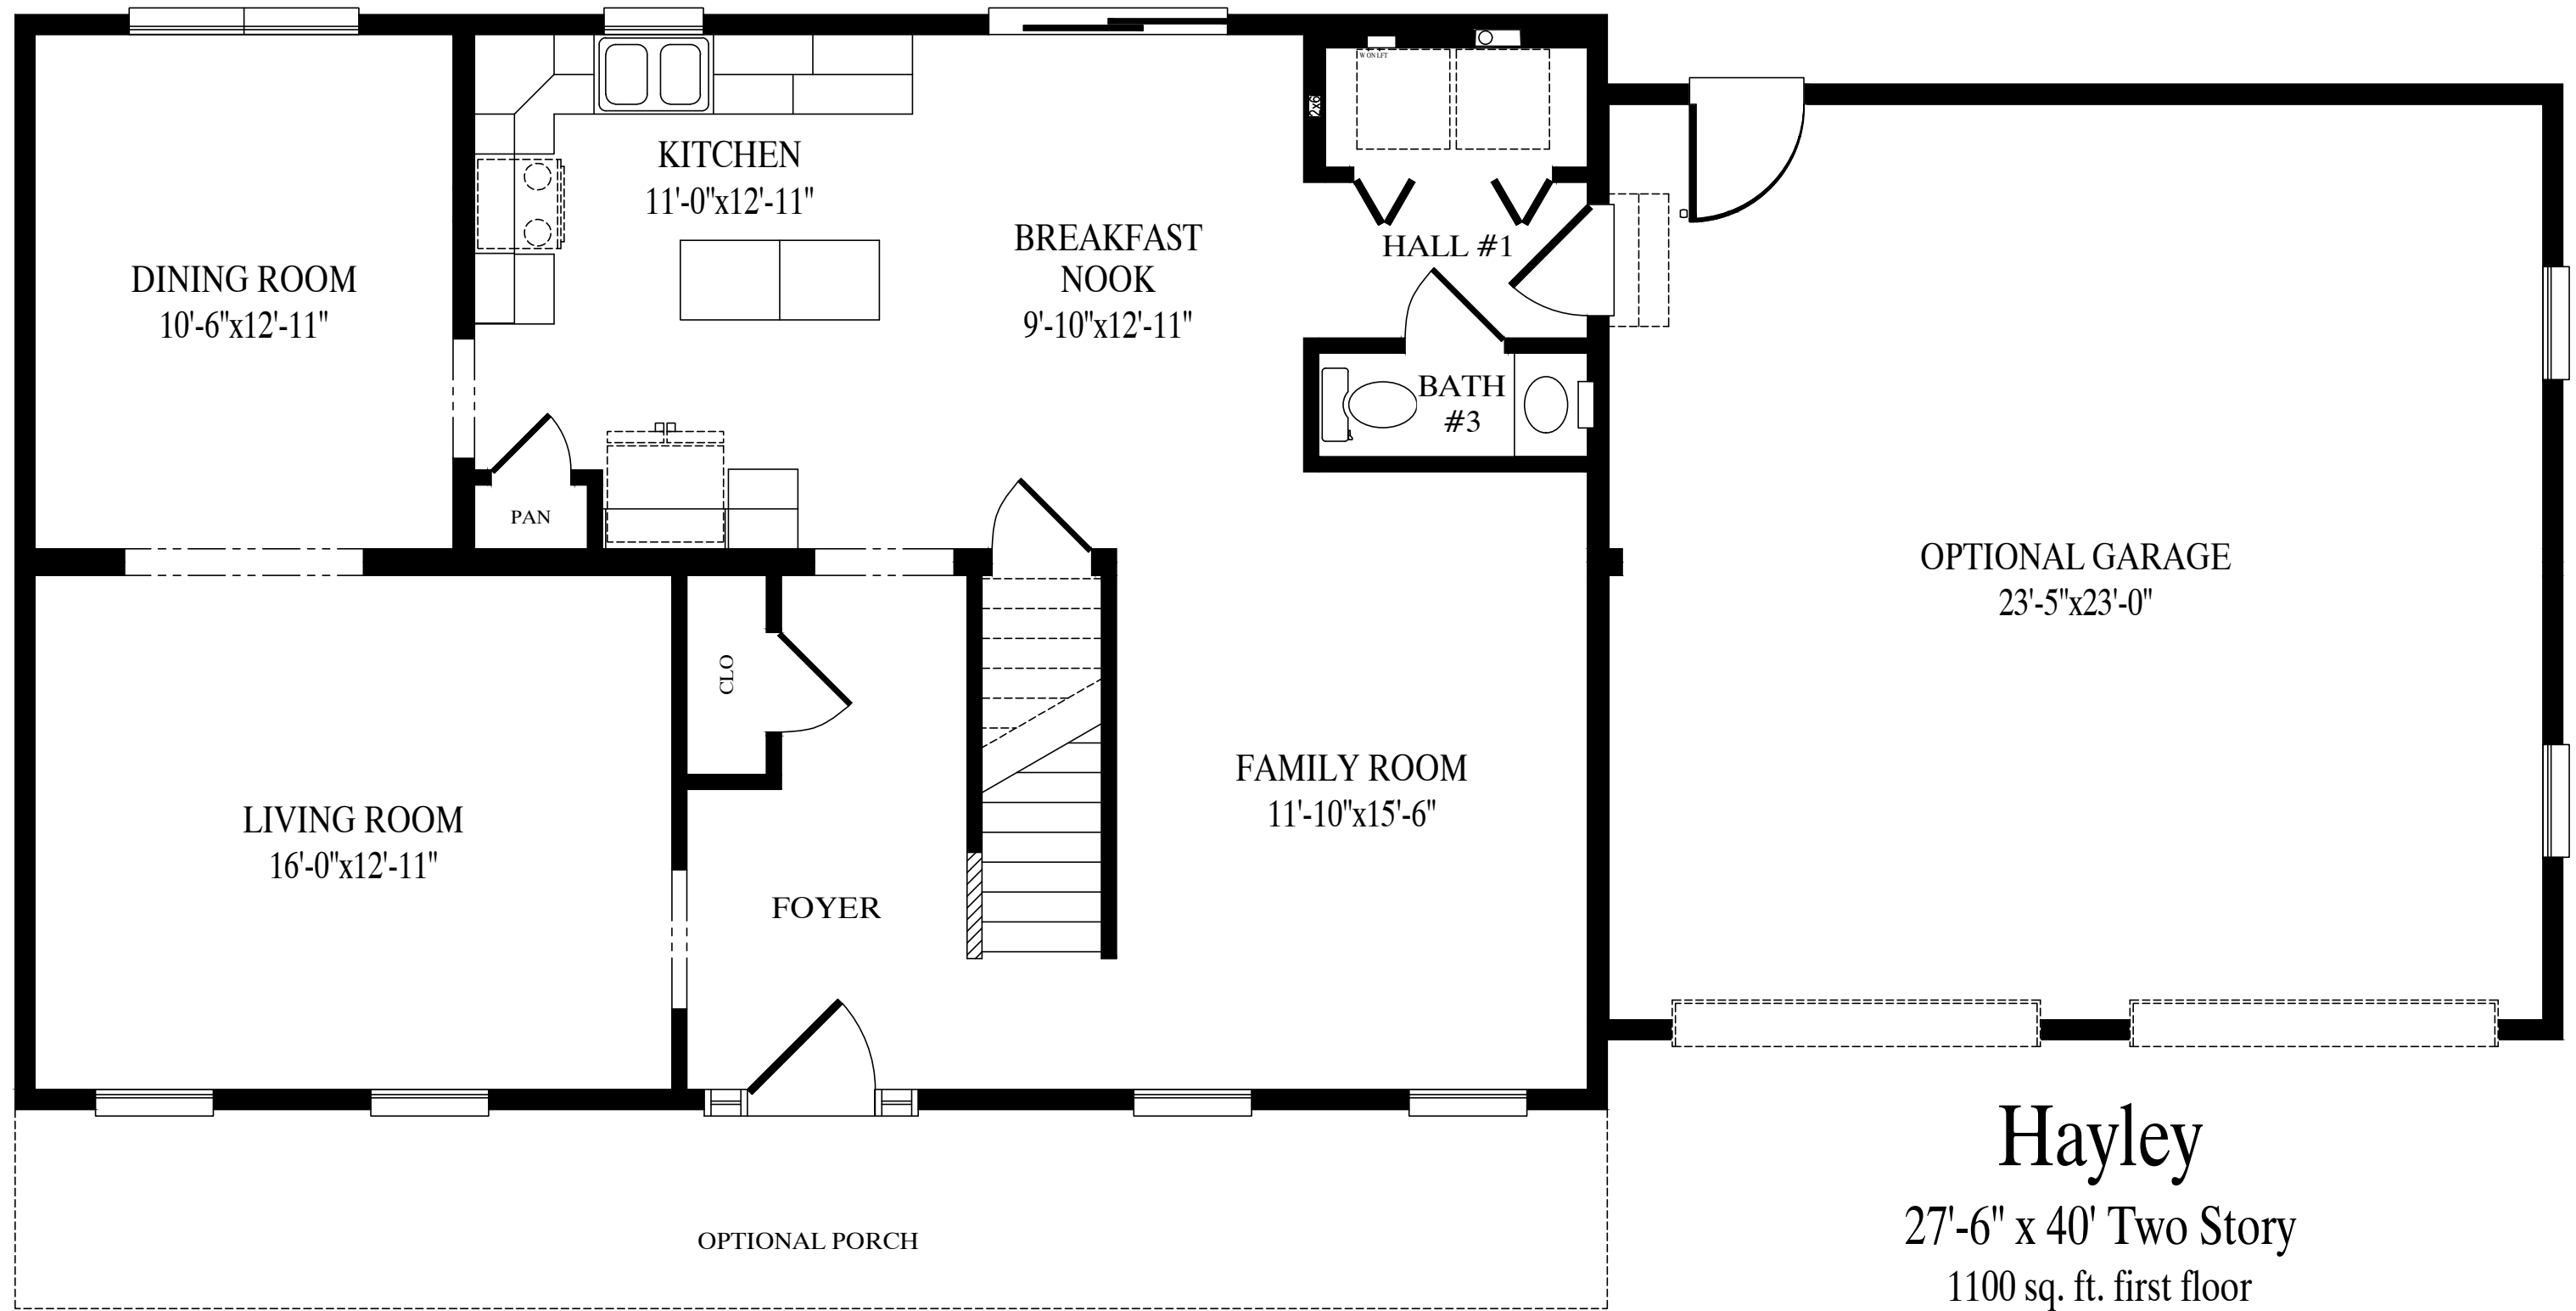

## Hayley


27'-6" x 40' Two Story

1100 sq. ft. first floor

1676 sq. ft. w/garage option

2200 sq. ft. total

2776 sq. ft. total w/garage option

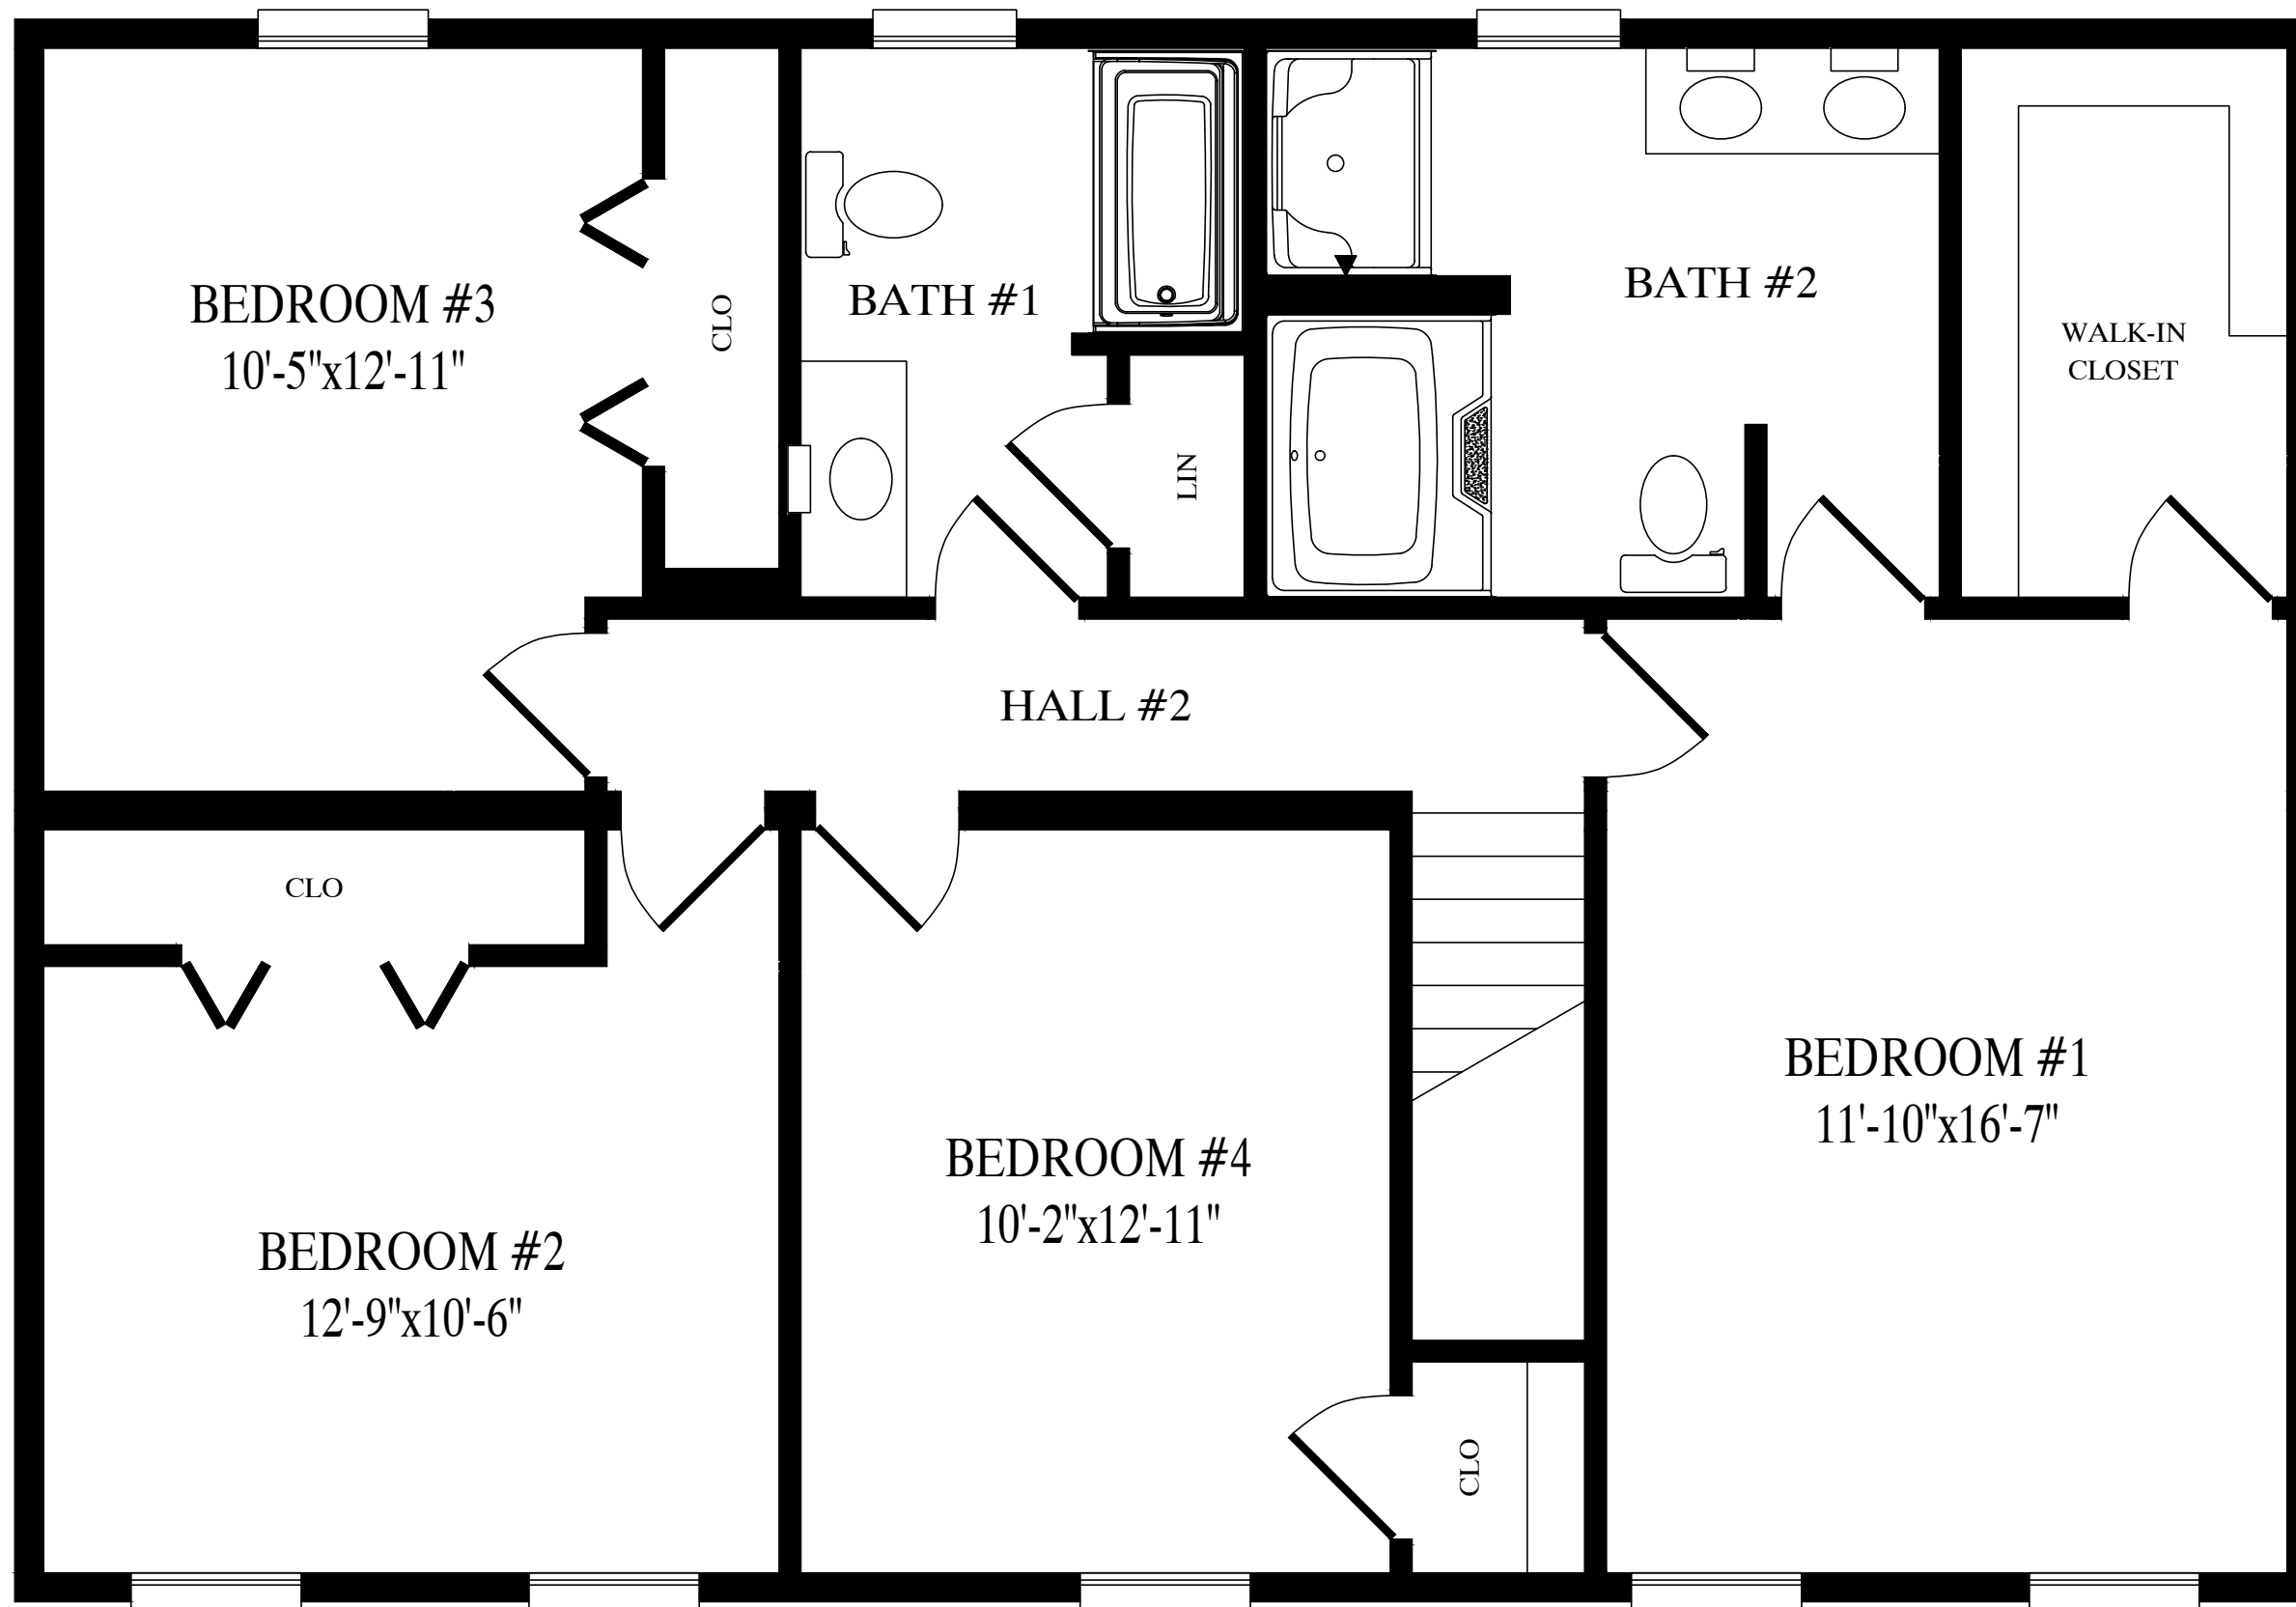

1100 sq. ft. second floor